


SANITARY SEWER SILVER LAKE SEWER INTERCEPTOR MONTGOMERY COUNTY, VA.

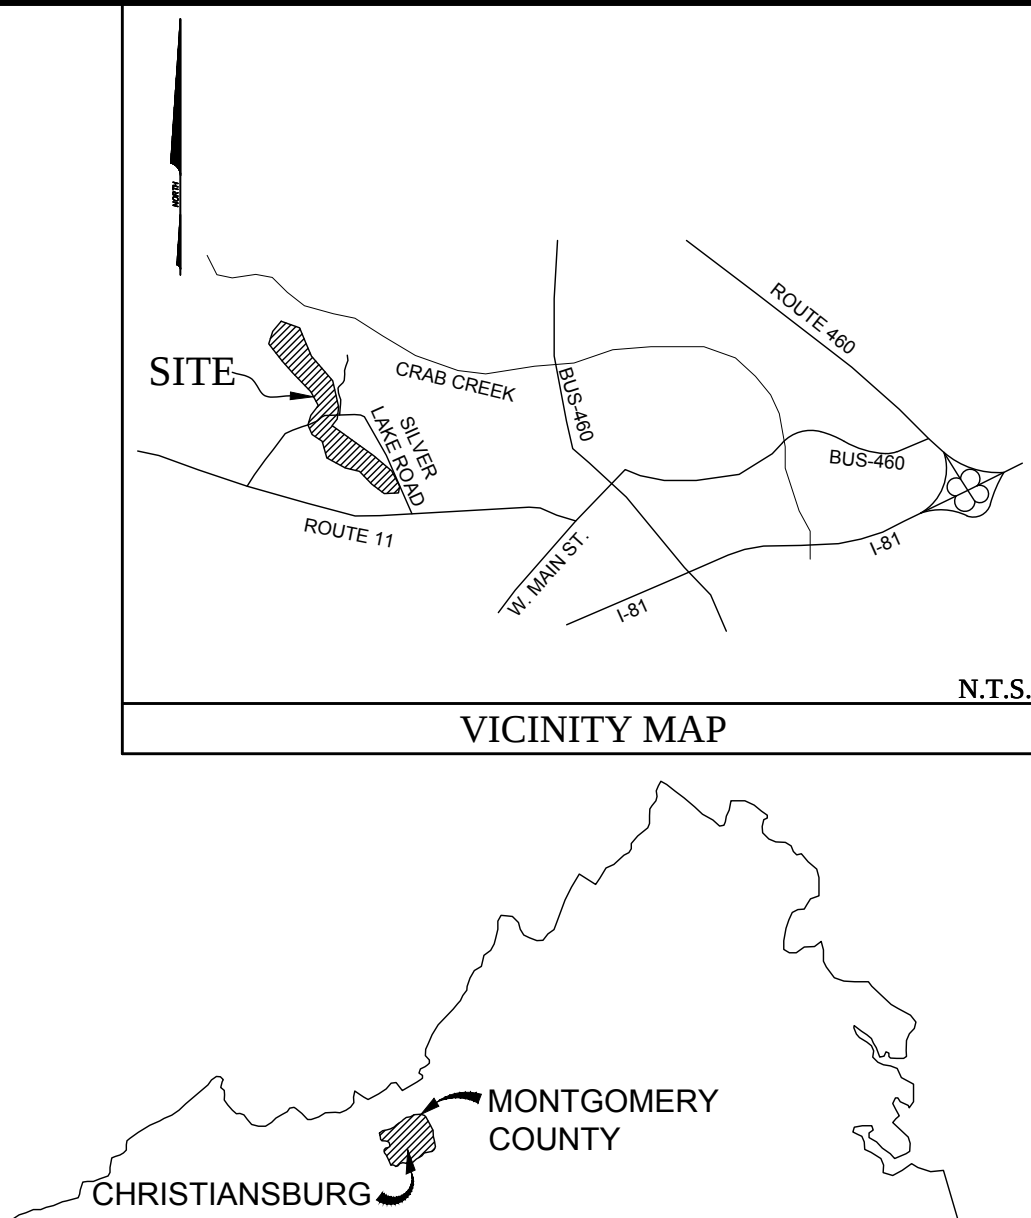


LEGEND	
○ IPF	IRON PIN FOUND
○	WELL
—	ELECTRIC POLE
—	GUY WIRE
—	TELEPHONE POLE
—	TELEPHONE PEDESTAL
—	CLEANOUT
—	WATER METER
—	WATER VALVE
—	STORM MANHOLE
—	SANITARY MANHOLE
—	FIRE HYDRANT
—	LIGHT POLE
—	EDGE OF PAVEMENT
—	EDGE OF GRAVEL
—	EDGE OF CONCRETE
—	CREEK
—	GAS VALVE
—	BENCHMARK
—	SION
—	GUARDRAIL
—	FENCE
—	OH E — OVERHEAD ELECTRIC
—	OH T — OVERHEAD TELEPHONE
—	OH CTV — OVERHEAD CABLE TV
—	UG CTV — UG CABLE TELEVISION
—	UG E — UG ELECTRIC LINE
—	UG FO — UG FIBER OPTIC LINE
—	UG G — UG GAS LINE
—	SS — UG SAN. SEWER LINE
—	UG T — UG TELEPHONE LINE
—	W — UG WATER LINE
—	CONCRETE
—	BRICK
—	CURB DROP INLET
—	UG STORM SEWER

PROPOSED	
○	SANITARY SEWER MANHOLE
— SS —	SANITARY SEWER LINE
—	STEEL CASING PIPE
—	CONCRETE ENCASEMENT

VIRGINIA UNIFORM CODING SYSTEM FOR EROSION AND SEDIMENT CONTROL PRACTICES
* CHART TAKEN FROM THE VIRGINIA EROSION AND SEDIMENT CONTROL HANDBOOK (JULY 1992)

— x —	(SF)	SILT FENCE
—	(TS)	TEMPORARY SEEDING
—	(PS)	PERMANENT SEEDING
—	(MU)	MULCH

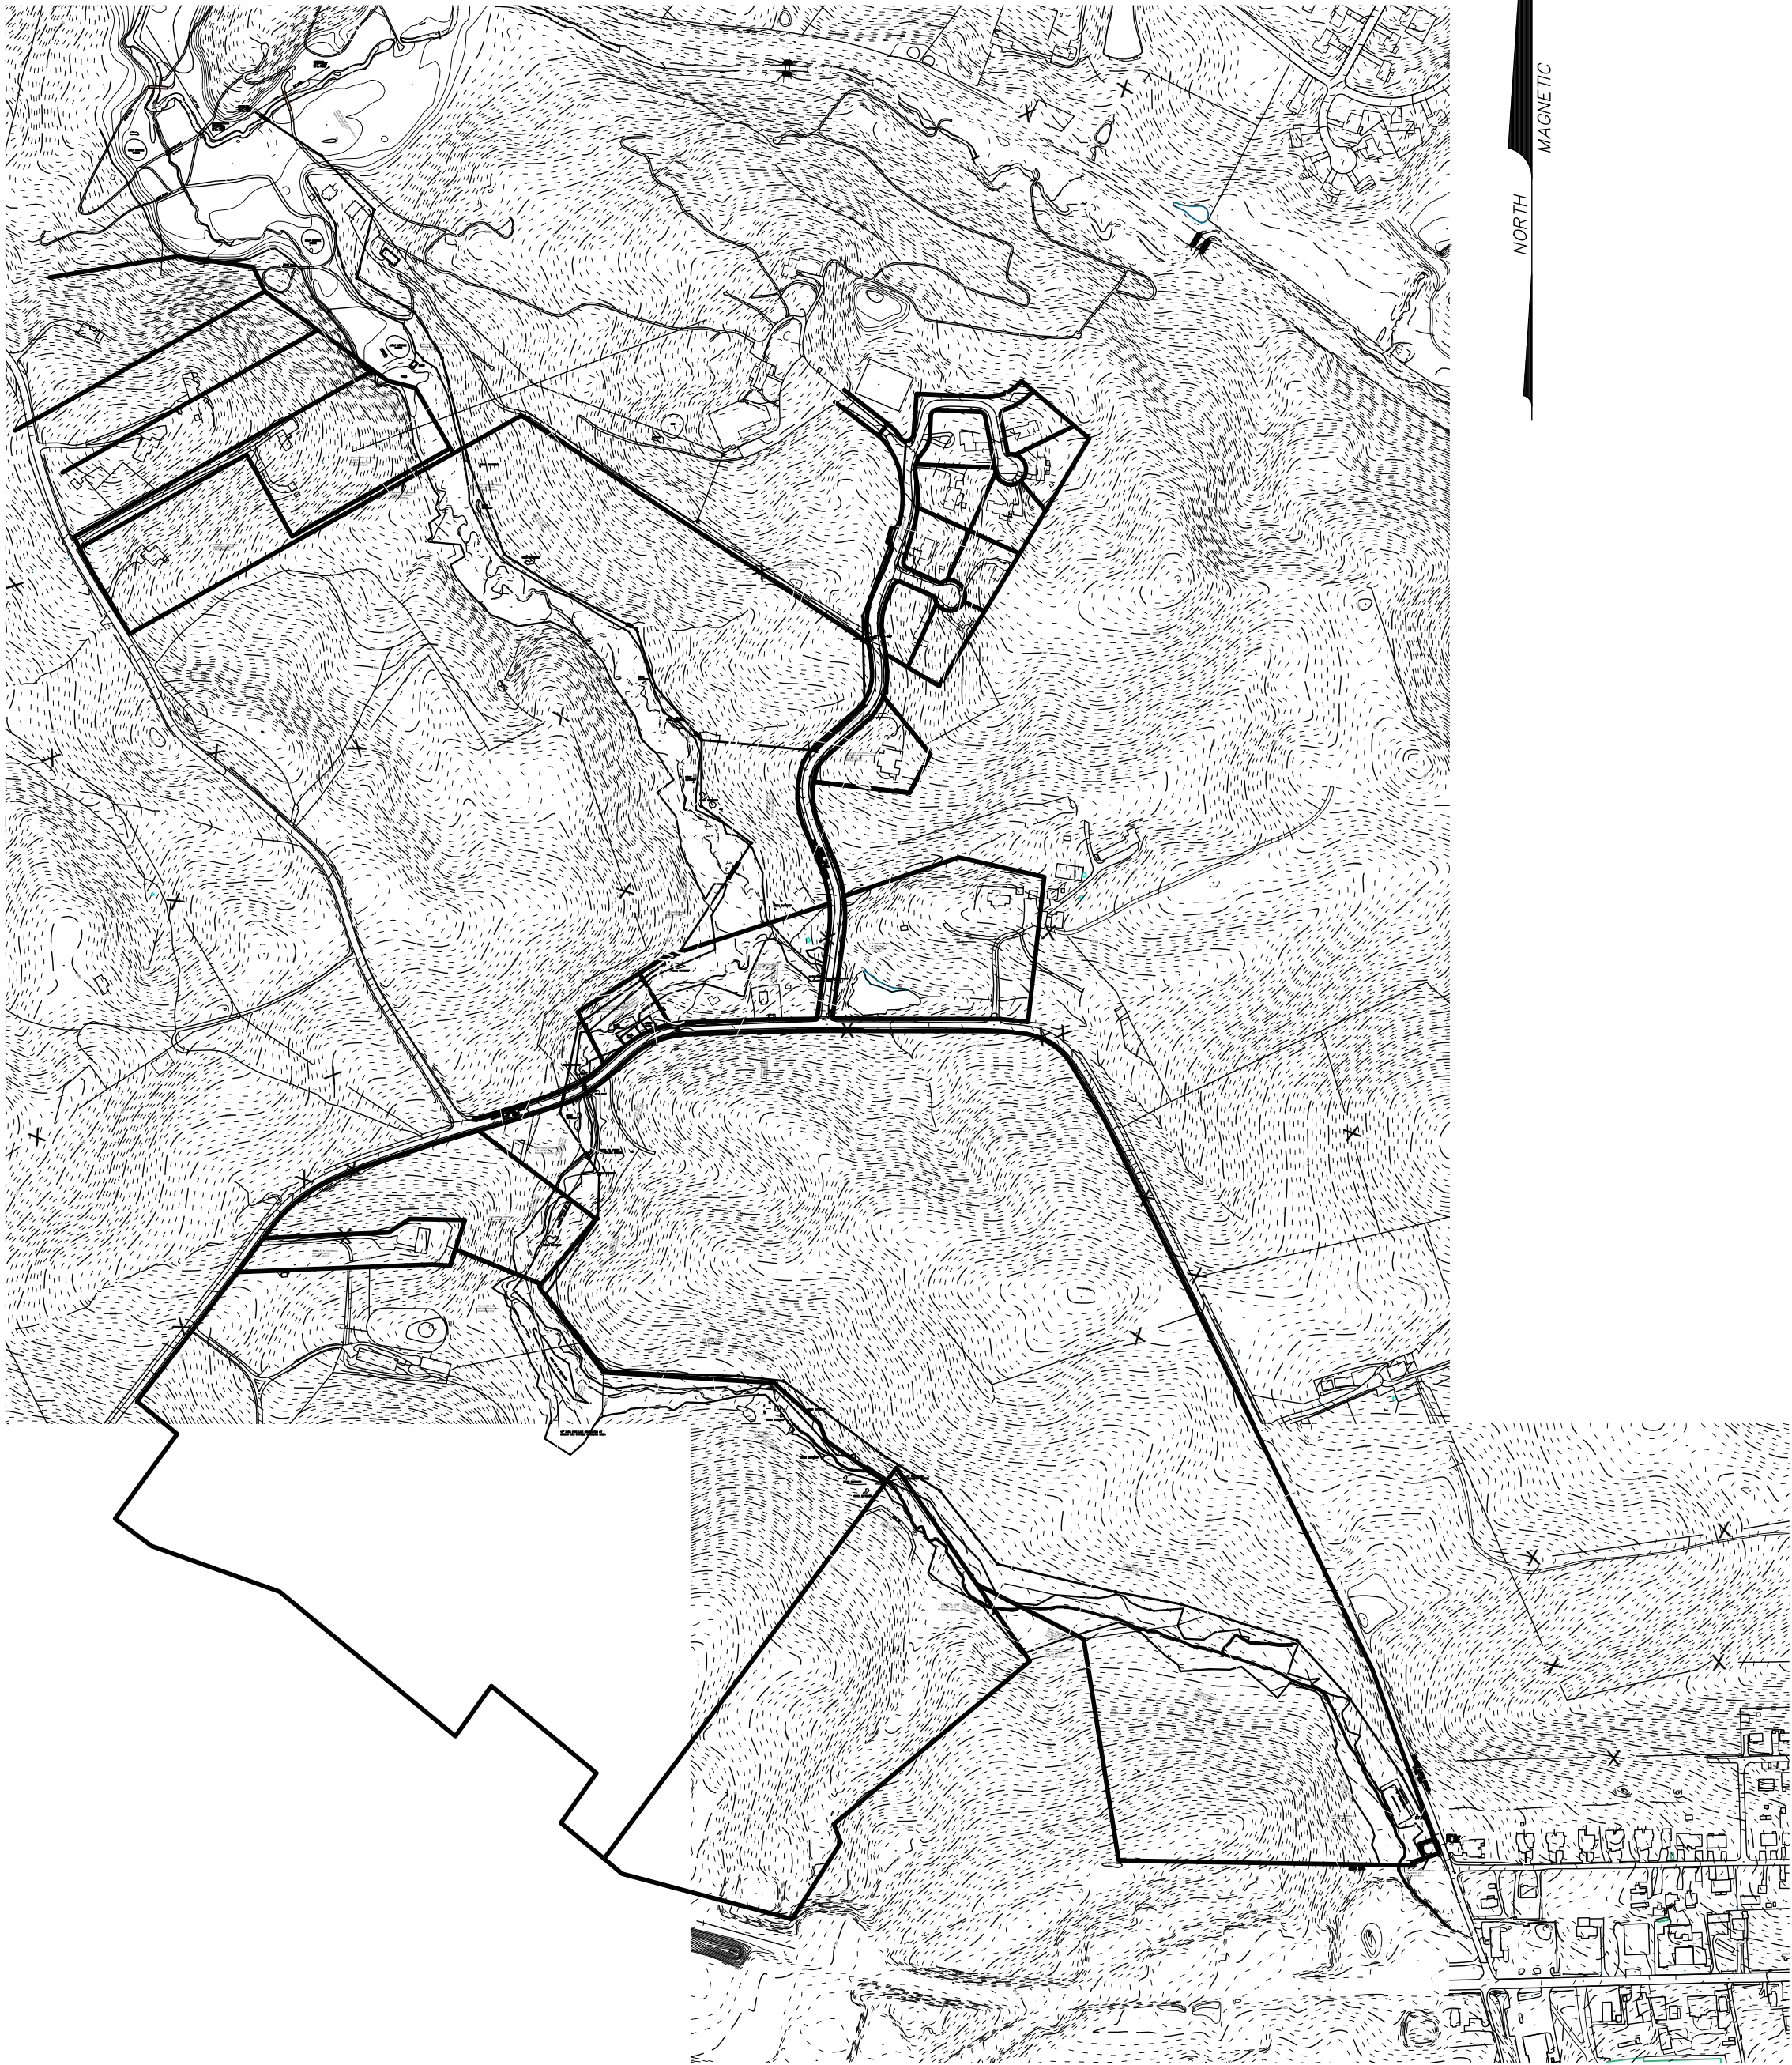

SHEET INDEX

C0.0	COVER SHEET
C0.1	GENERAL NOTES
C0.2	E&S NOTES AND DETAILS
C1.0	PLAN AND PROFILE STA. 10+00 - 24+00
C1.1	PLAN AND PROFILE STA. 24+00 - 38+00
C1.2	PLAN AND PROFILE STA. 38+00 - 52+00
C1.3	PLAN AND PROFILE STA. 52+00 - 66+00
C1.4	PLAN AND PROFILE STA. 66+00 - 80+00
C1.5	PLAN AND PROFILE STA. 80+00 - 92+00
C1.6	PLAN AND PROFILE STA. 92+00 - 96+88.48
C2.0	STUB LINE PLAN AND PROFILE STA. 10+00 - 20+00
C2.1	STUB LINE PLAN AND PROFILE STA. 20+00 - 24+91.88
C3.0	SEWER DETAILS
C3.1	SEWER DETAILS

RESPONSIBLE LAND DISTURBER CERTIFICATION

I, (OWNER/DEVELOPER), IDENTIFY (CERTIFIED INDIVIDUAL), (REGISTRATION/CERTIFICATION NO.) AS THE INDIVIDUAL IN CHARGE OF AND RESPONSIBLE FOR LAND DISTURBING ACTIVITIES ASSOCIATED WITH THIS EROSION AND SEDIMENT CONTROL PLAN. I AGREE TO NOTIFY THE TOWN OF CHRISTIANSBURG IN WRITING SHOULD I TRANSFER THIS RESPONSIBILITY TO ANOTHER CERTIFIED INDIVIDUAL BEFORE THE COMPLETION OF THIS PROJECT AND THE RELEASE OF THE EROSION AND SEDIMENT CONTROL BOND.

OWNER/DEVELOPER

DATE

OWNER/DEVELOPER CERTIFICATION

I, (OWNER/DEVELOPER), HEREBY ACKNOWLEDGE THE SITE IMPROVEMENTS IMPOSED BY THIS PLAN AND THE CHRISTIANSBURG TOWN CODE. I HEREBY AGREE TO DEVELOP THE SUBJECT PROPERTY IN COMPLIANCE WITH THIS PLAN AND WILL SUBMIT ANY PLAN REVISIONS TO THE TOWN OF CHRISTIANSBURG FOR APPROVAL. I AGREE TO EXECUTE THE STORMWATER MAINTENANCE AGREEMENT AND POST ALL REQUIRED BONDS WITH THE TOWN FOR THIS DEVELOPMENT AND ACKNOWLEDGE ALL IMPROVEMENTS MUST BE COMPLETED TO THE TOWN'S SATISFACTION PRIOR TO ISSUANCE OF THE CERTIFICATE OF OCCUPANCY.

OWNER/DEVELOPER

DATE

RANDY WINGFIELD, INTERIM TOWN MANAGER

DATE

COVER SHEET

FOR SILVER LAKE SEWER INTERCEPTOR MONTGOMERY COUNTY, VIRGINIA

PROJECT NO.	20141374
LAT.	37°08'09" N
LONG.	80°26'18" W
DATE:	4/15/16
DRAWN BY:	WCH
CHECKED BY:	BLC



SHEET NO.
C0.0

THE ENGINEER AND/OR SURVEYOR TAKES NO RESPONSIBILITY FOR THE LOCATION OR ACCURACY OF THE UTILITIES AS SHOWN HEREON OR ANY UTILITIES WITHIN THE PROJECT THAT MAY NOT BE SHOWN HEREON. THE CONTRACTOR SHALL BE RESPONSIBLE FOR CONTACTING THE UTILITY COMPANIES TO SEE IF ANY UTILITIES EXIST WITHIN THE AREA OF THE PROJECT BEFORE ANY CONSTRUCTION BEGINS. ANY COST INCURRED BY DAMAGING ANY UTILITY WITHIN THE PROJECT SHALL BE AT THE EXPENSE OF THE CONTRACTOR.

48 WORKING HOURS PRIOR TO STARTING THE WORK, THE CONTRACTOR SHALL CALL MISS UTILITY AT 811 AND ADVISE THE NATURE AND LOCATION OF THE WORK.



HURT & PROFFITT
2524 LANCHORNE ROAD
LYNCHBURG VA 24501
800.242.4906 TOLL FREE
434.847.7796 MAIN
434.847.0047 FAX
ENGINEERING • SURVEYING • LAND DEVELOPMENT • ENVIRONMENTAL
GEOTECHNICAL • CONSTRUCTION TESTING & INSPECTION • CULTURAL RESOURCES