




The drawing, design, and digital files relating to this project are the property of Gay and Neel, Inc. The reproduction, copying, or other use of this drawing without GNI's written consent is prohibited.

**JHK PROPERTY
 SITE PLAN**

210 LAUREL STREET NE
 TOWN OF CHRISTIANSBURG, VIRGINIA

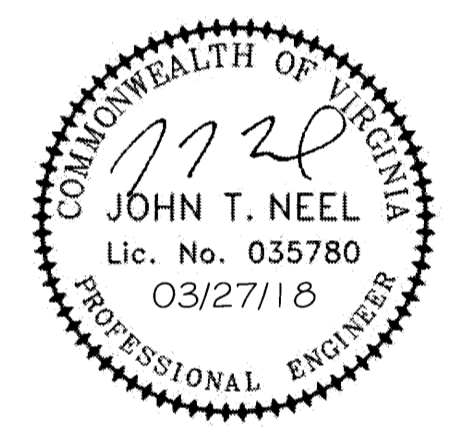

REVISIONS

NO.	COMMENTS	DATE

PROJECT TEAM

PIC	JOHN T. NEEL, PE
PW	JOSH M. MACDONALD, PE
DESIGN	JMM / MRR

ISSUE DATE

02/01/2018

GNI JOB NO.


2827

SHEET TITLE

SITE LAYOUT AND
 DIMENSION PLAN


SHEET NUMBER

C2-01

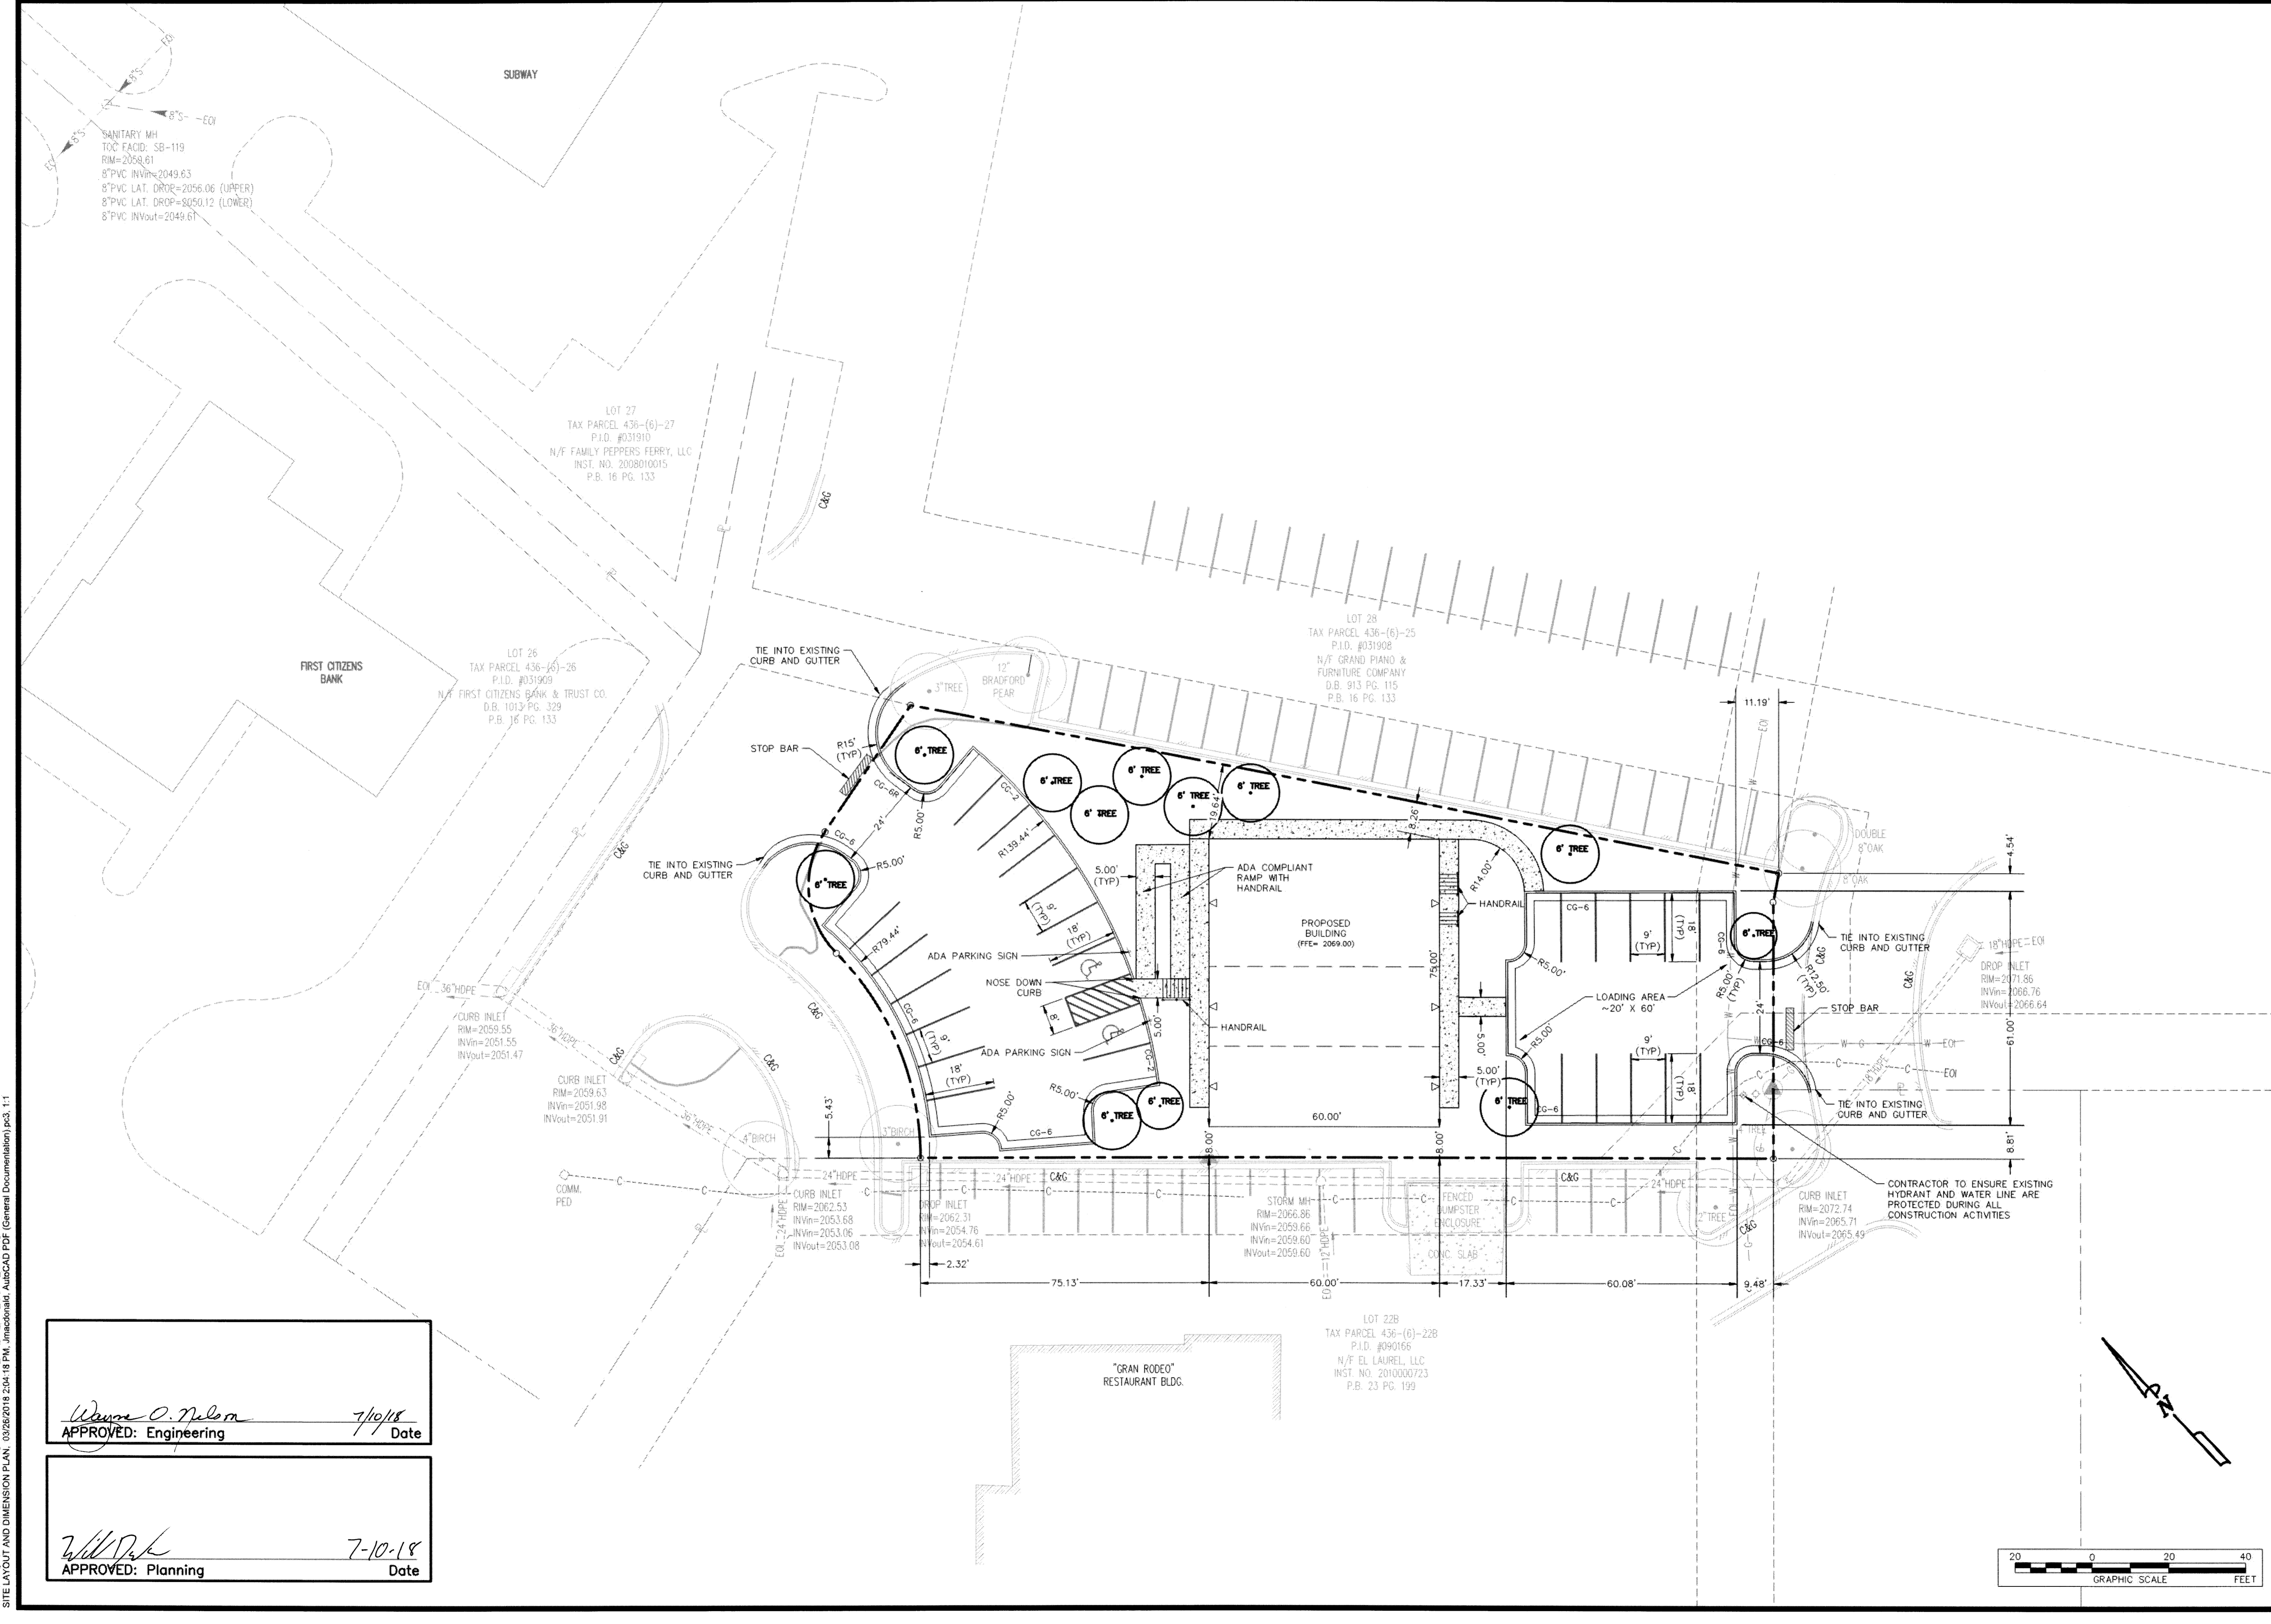

Wayne O. Nelson
 APPROVED: Engineering 7/10/18 Date

W. D. K.
 APPROVED: Planning 7-10-18 Date

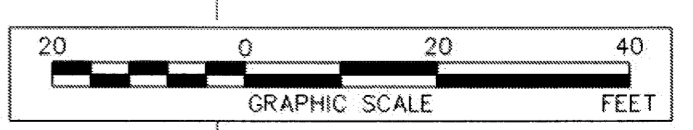

X:\Drawings\027\ENGINEERING\Design\Plans\Sheets\2827_Sht_C2_Site_Layout_Plan.dwg
 SITE LAYOUT AND DIMENSION PLAN, 02/26/2018 2:04:18 PM, Jmmacdonald_AutoCAD PDF (General Documentation).pc3, 1:1