


SITE PLAN

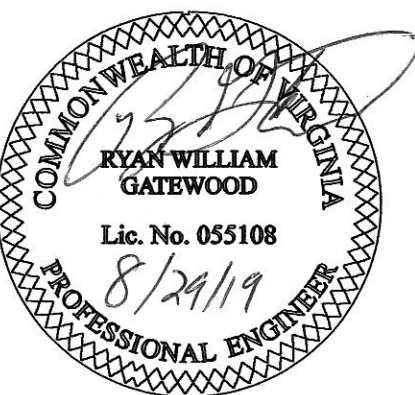

1	8-23-19	CHRISTIANSBURG COMMENTS	M.K.W.
NO.	DATE	DESCRIPTION	BY


Sheet No. **4** of **20**

Date: JULY 31, 2019

Scale: 1"= 20'

Project No.

CH-17320(eng)(dwg)F-CH17320-PLAN-1-REV-

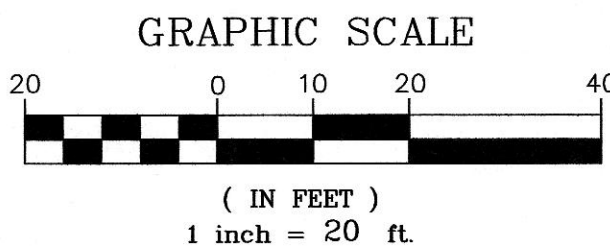

APPROVED: ENGINEERING	DATE
APPROVED: PLANNING	DATE