



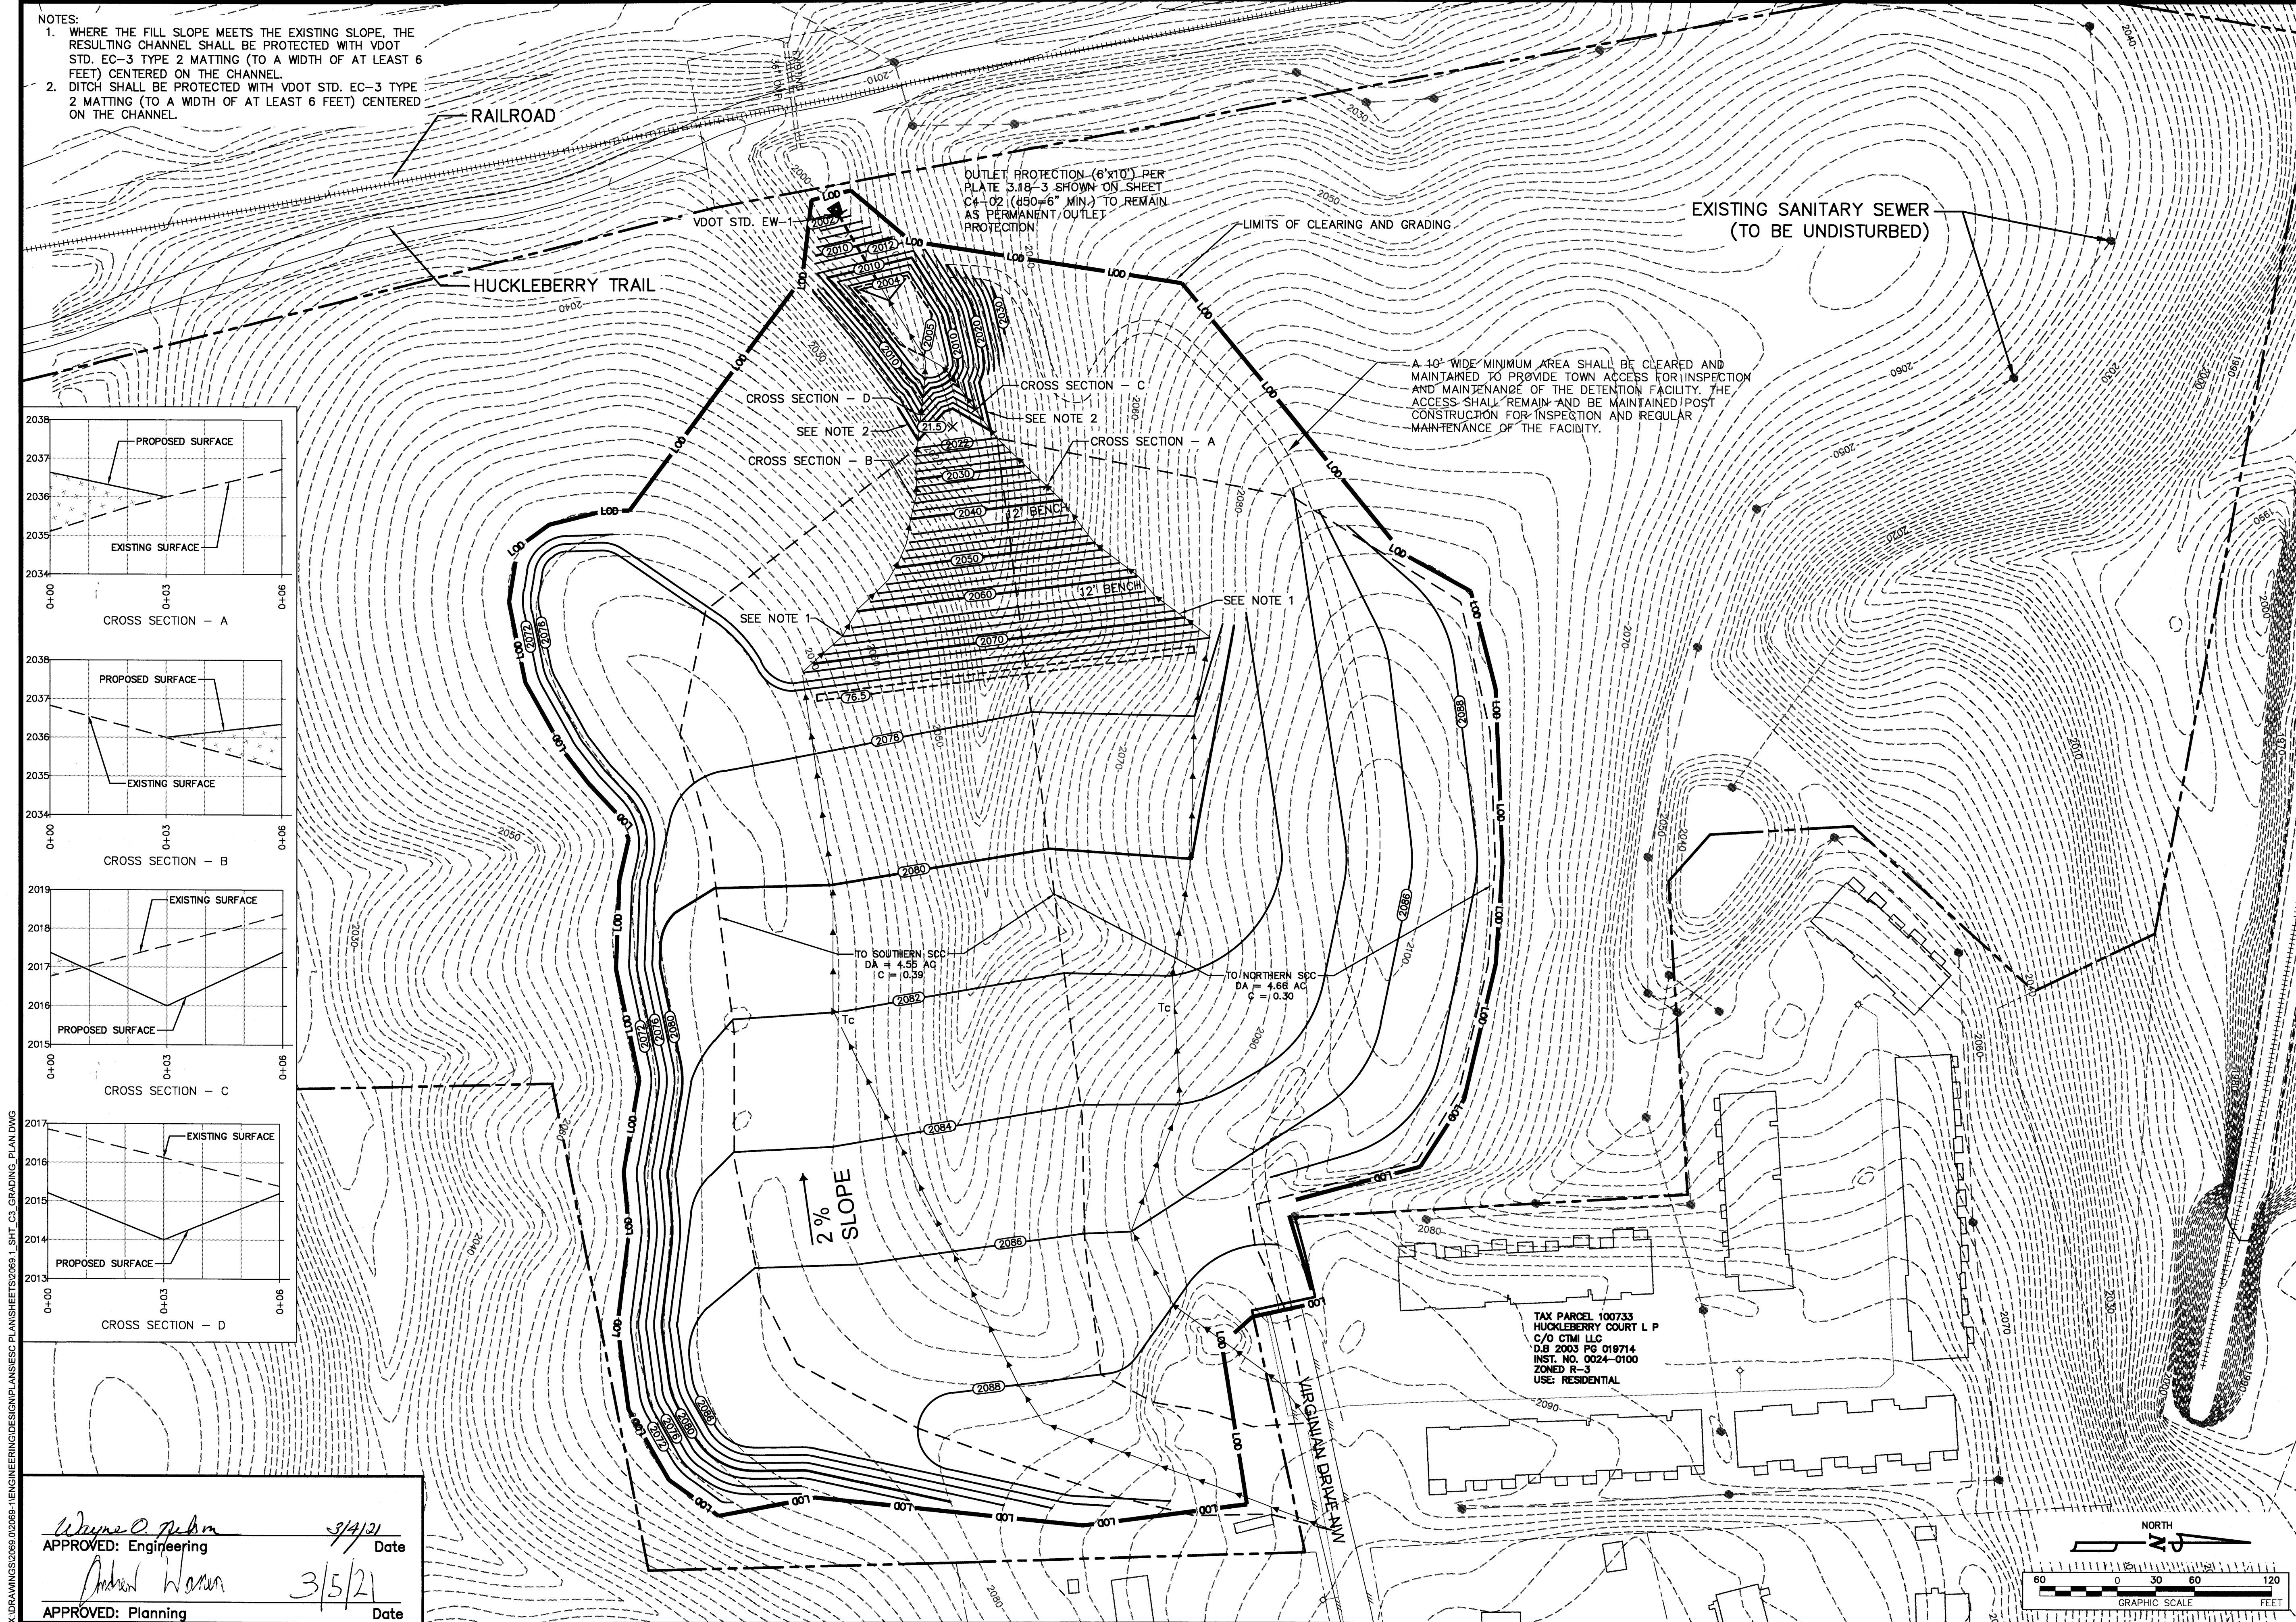

- NOTES:
1. WHERE THE FILL SLOPE MEETS THE EXISTING SLOPE, THE RESULTING CHANNEL SHALL BE PROTECTED WITH VDOT STD. EC-3 TYPE 2 MATTING (TO A WIDTH OF AT LEAST 6 FEET) CENTERED ON THE CHANNEL.
 2. DITCH SHALL BE PROTECTED WITH VDOT STD. EC-3 TYPE 2 MATTING (TO A WIDTH OF AT LEAST 6 FEET) CENTERED ON THE CHANNEL.

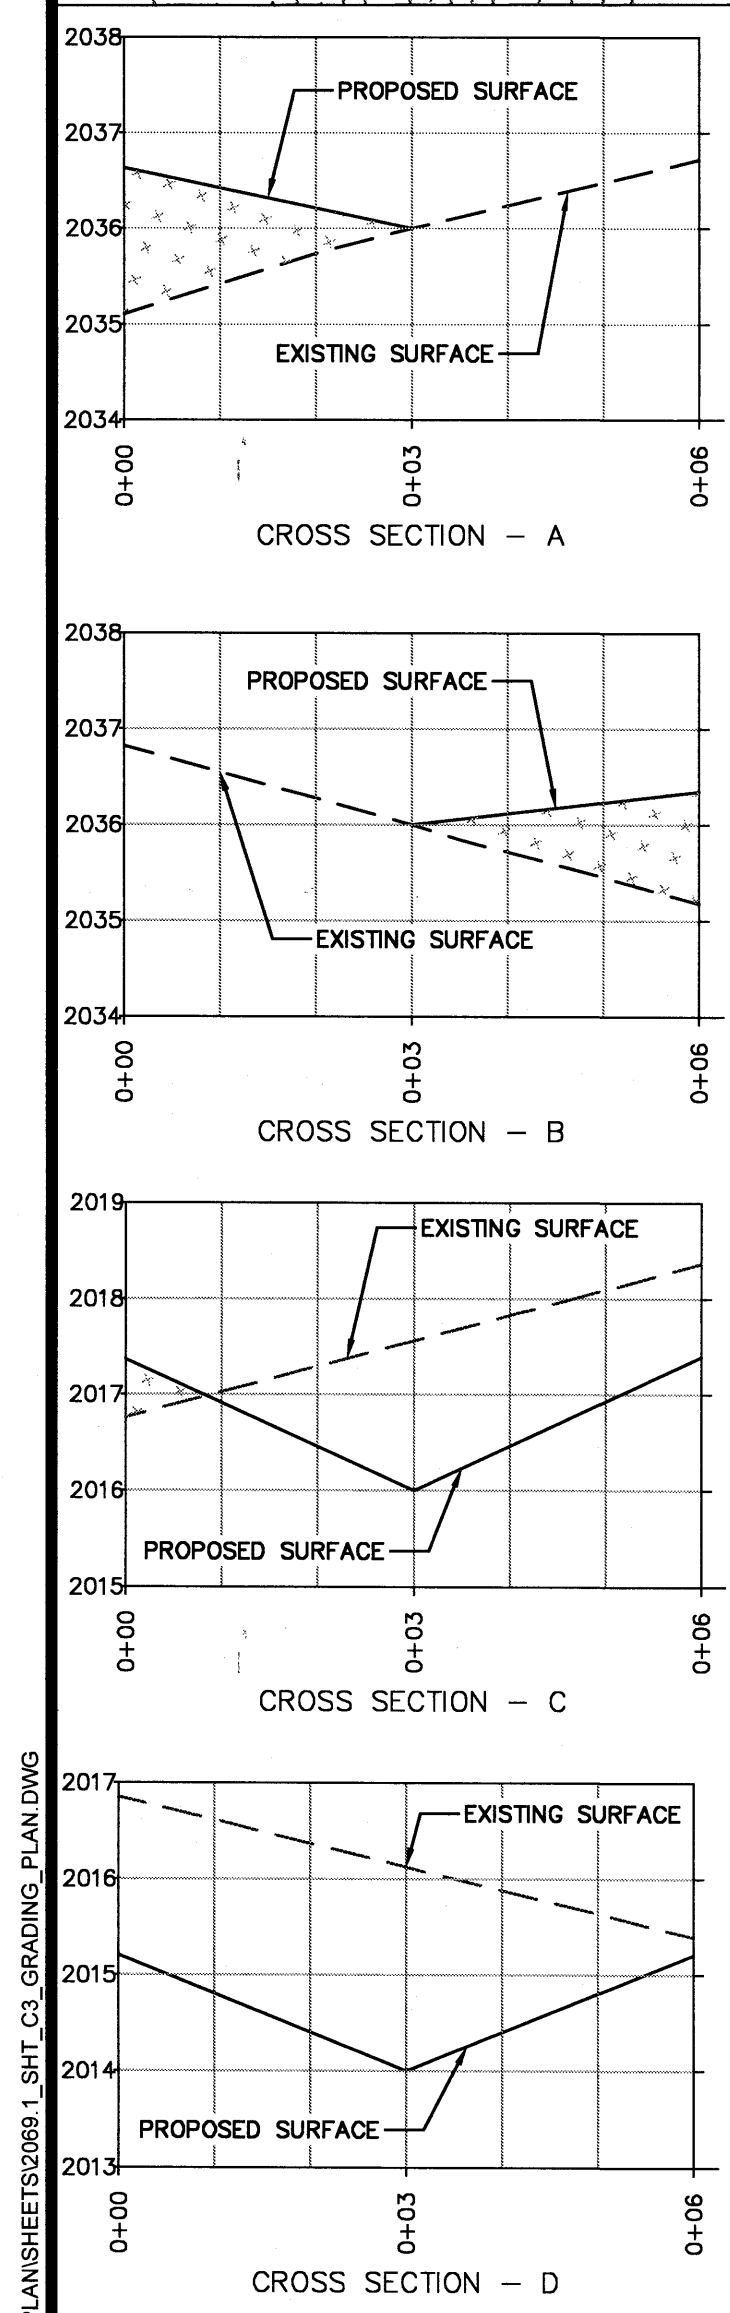

X:\DRAWINGS\2069-1-ENGINEERING\DESIGN\PLANS\ESC PLAN\SHETS\2069.1_SHT_C3_GRADING_PLAN.DWG

APPROVED: Engineering *Whitney O. Nelson* 3/4/21 Date
APPROVED: Planning *Andrew Warren* 3/5/21 Date

25 GAY AND NEEL, INC.
ENGINEERING ♦ LAND PLANNING ♦ SURVEYING

1260 Radford Street
Christiansburg, Virginia 24073
Phone: (540) 381-6011
Fax: (540) 381-2773
Email: info@gayandneel.com
Web: www.gayandneel.com

The drawing, design, and digital files relating to this project are the property of Gay and Neel, Inc. The reproduction, copying, or other use of this drawing without GNI's written consent is prohibited.

HARVEST HILLS SUBDIVISION

GRADING PLAN

TOWN OF CHRISTIANSBURG, VIRGINIA

COMMONWEALTH OF VIRGINIA
JOHN T. NEEL
Lic. No. 035780
12/02/2020
PROFESSIONAL ENGINEER

REVISIONS		
NO.	COMMENTS	DATE

PROJECT TEAM

PIC	JOHN T. NEEL, PE
PM	BRYANT H. ALTIZER, PE, LS
DESIGN	ESD, ZJM

ISSUE DATE: 11/06/2020

GNI JOB NO. 2069.1

SHEET TITLE: GRADING PLAN

SHEET NUMBER: C3-01