

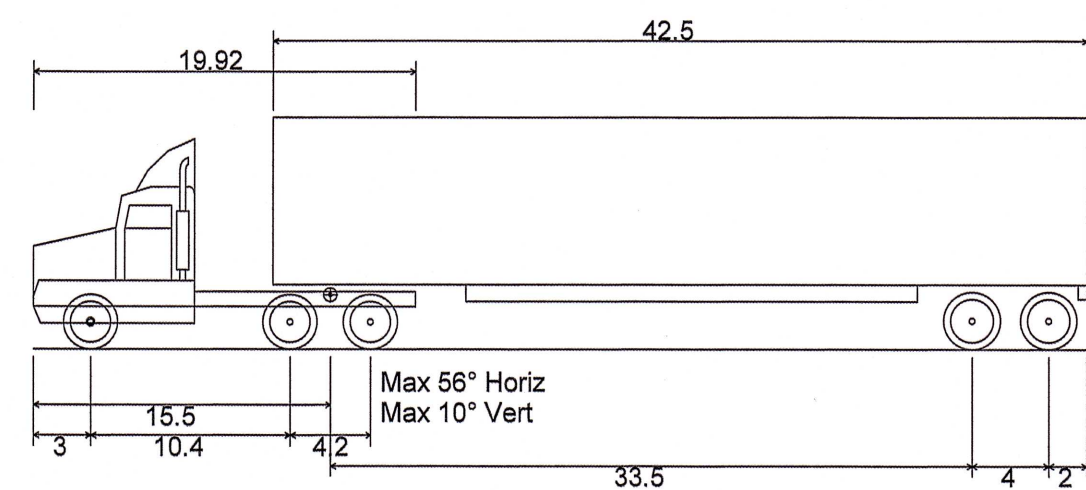
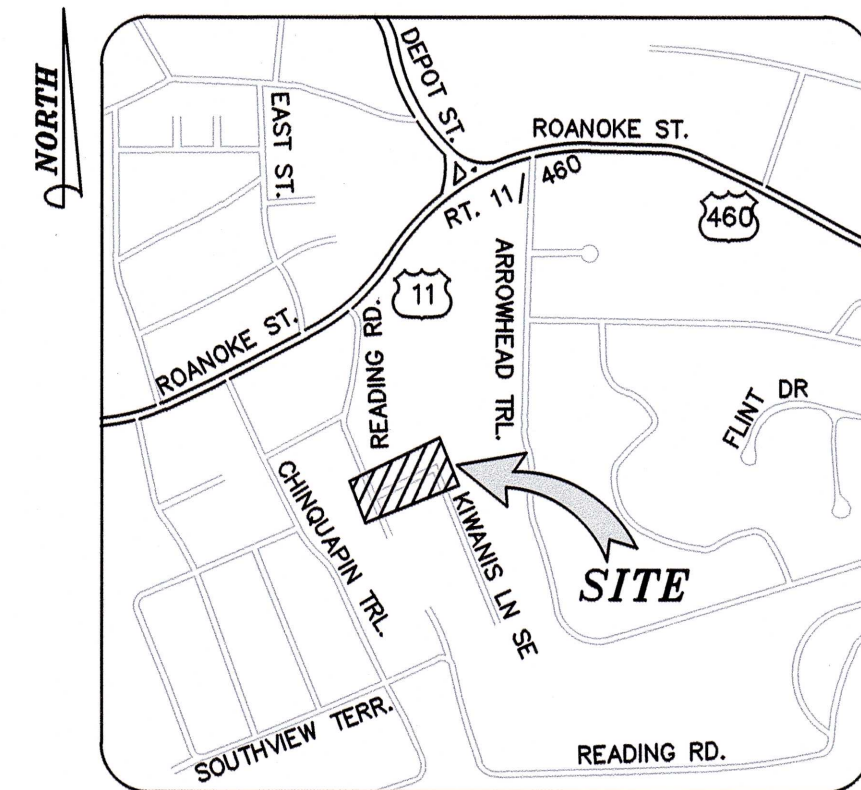


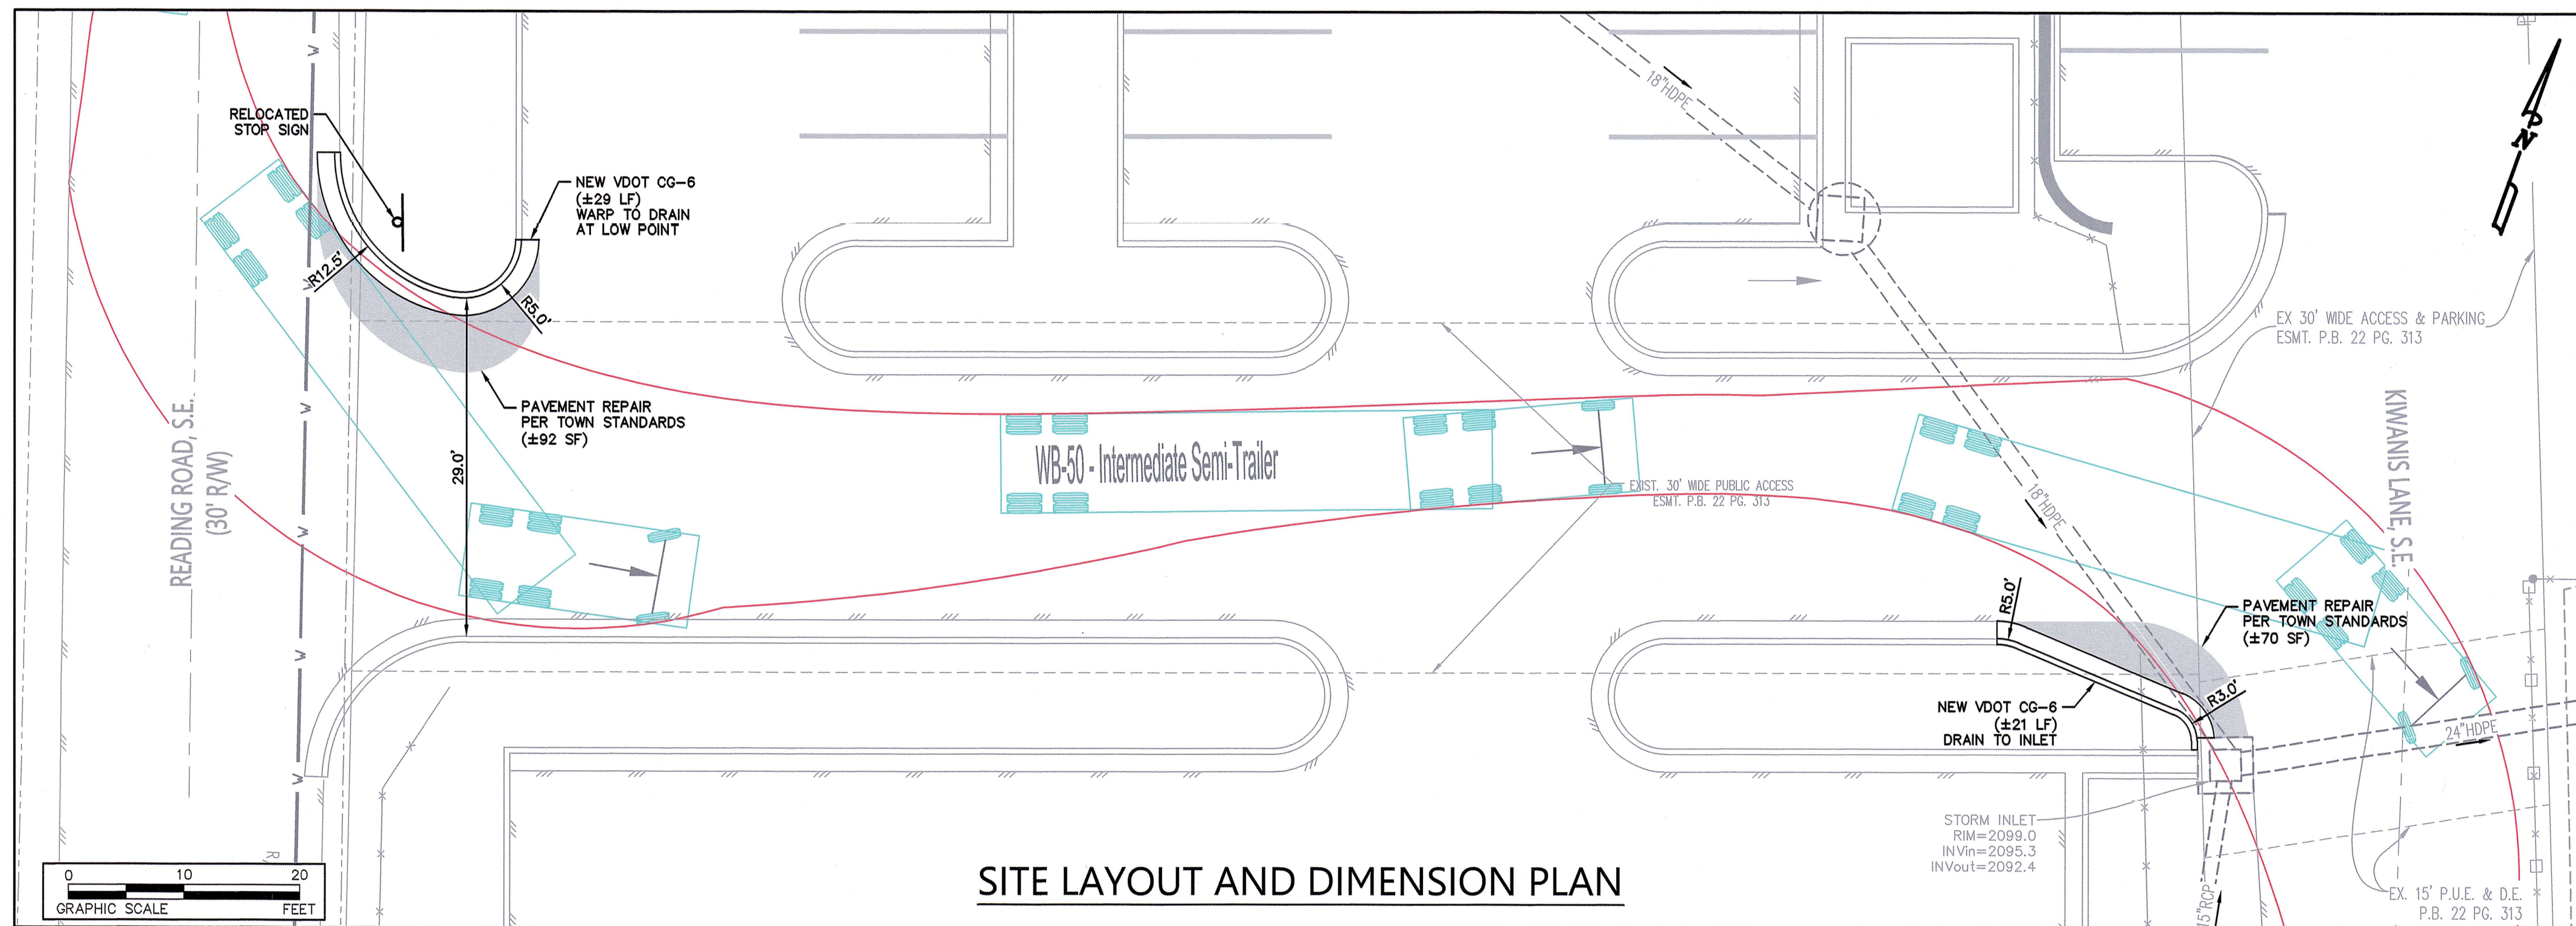

SWEPT PATH ANALYSIS VEHICLE

NOTES:

PROPOSED PAVEMENT SHALL MATCH THE EXISTING
(8" OF 21-B, 3" OF BM 25.0D, AND 2" SM 9.5D)

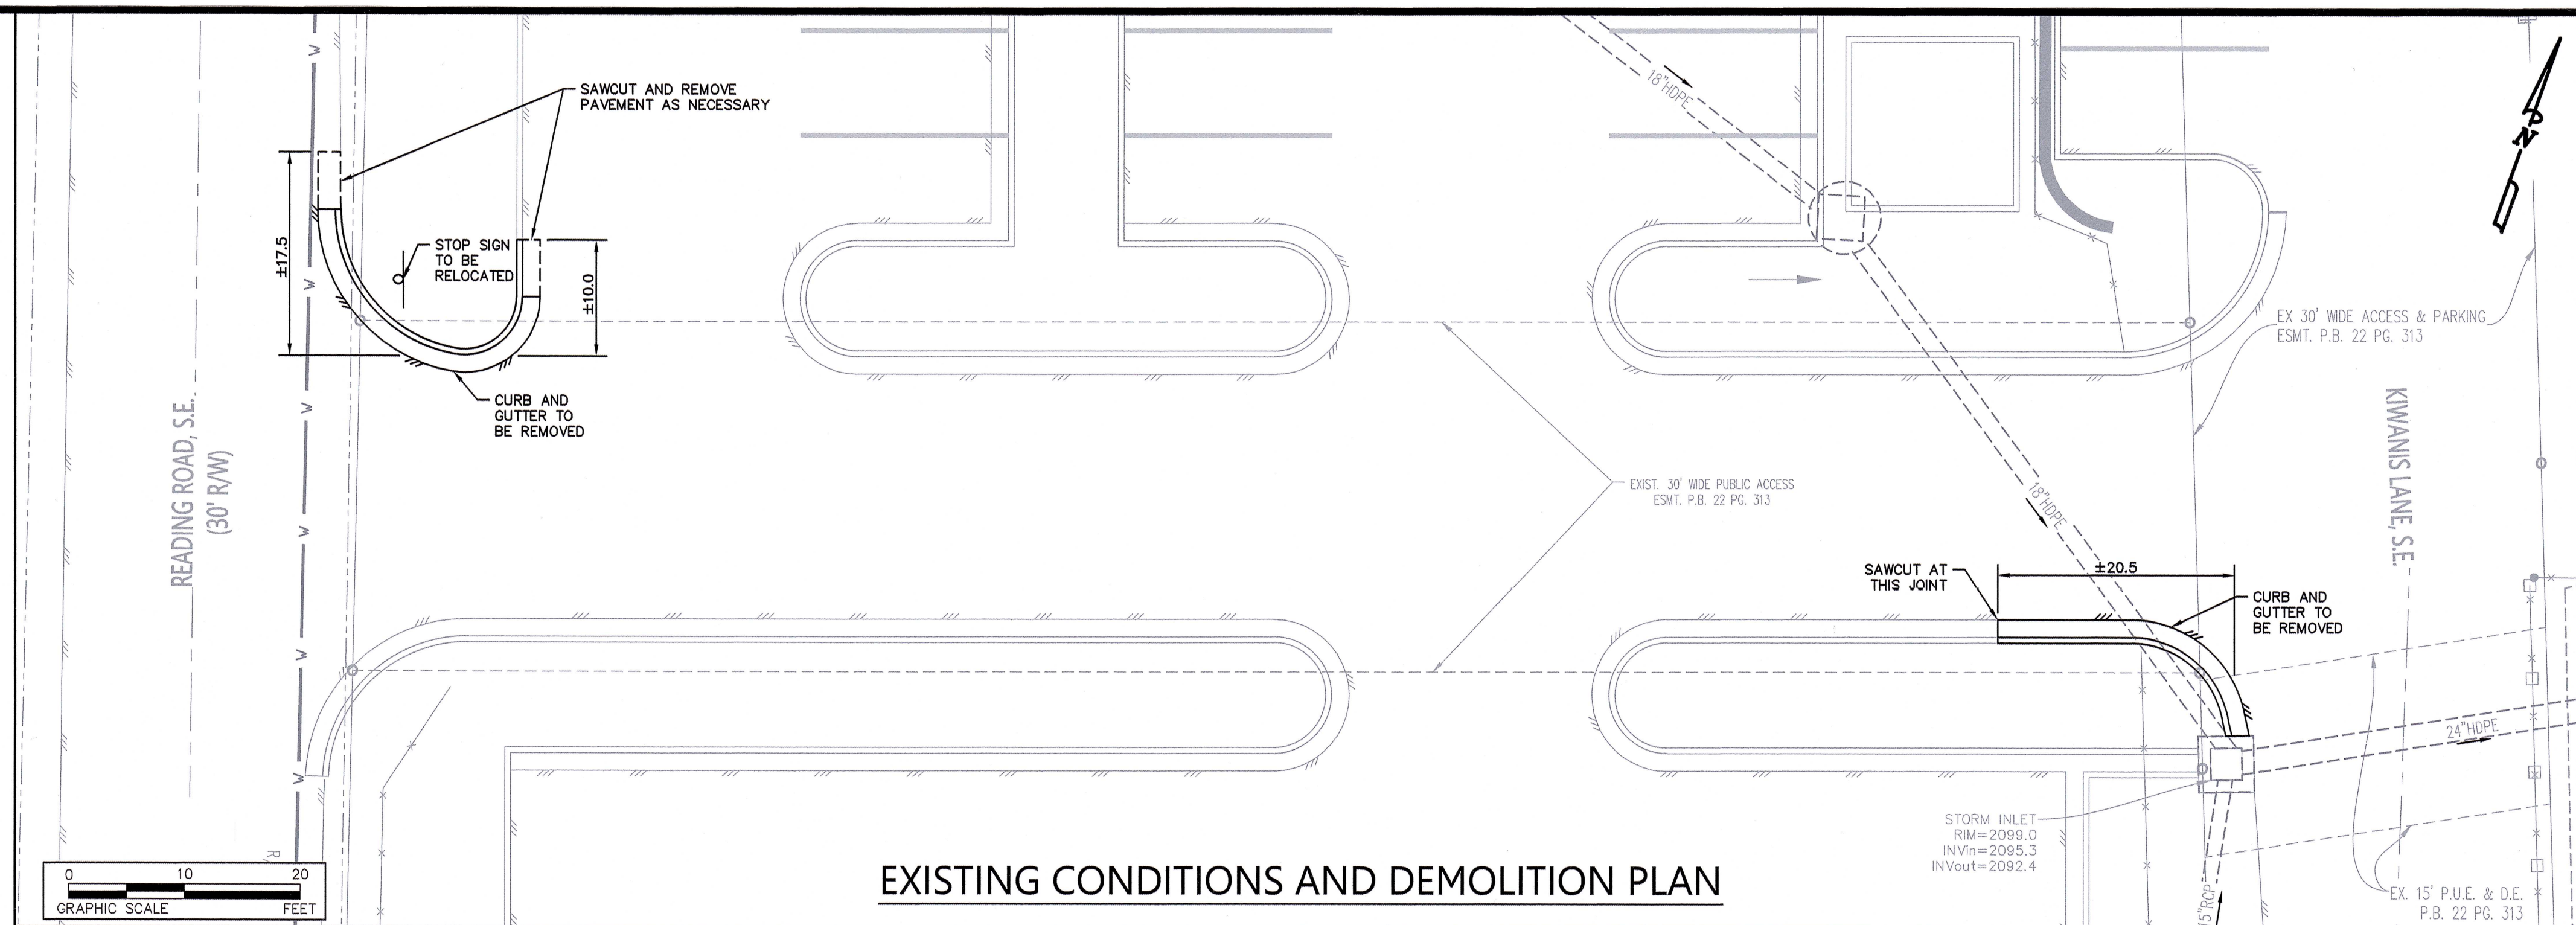

GAY AND NEEL, INC.
ENGINEERING ♦ LAND PLANNING ♦ SURVEYING

Christiansburg, Virginia 24073


Phone: (540) 381-6011
 Fax: (540) 381-2773

Email: info@gayandheel.com
 Web: www.gayandheel.com

The drawing, design, and digital files relating to this project are the property of Gay and Neel, Inc. The reproduction, copying, or other use of this drawing without GNI's written consent is prohibited.

KIWANIS LANE
CURB MODIFICATIONS

CHRISTIANSBURG, VIRGINIA

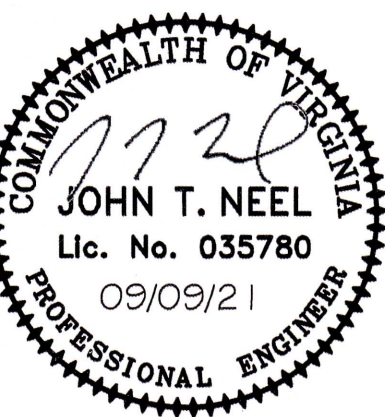[illegible]

PROJECT TEAM	
PIC	JOHN T. NEEL, PE
PM	BRYANT H. ALTIZER, PE, LS
DESIGN	ZJM

ISSUE DATE	09/07/2021
IGNI JOB NO.	3256
SHEET TITLE	SITE PLAN
SHEET NUMBER	C2-01

Michael E. Dwyer
APPROVED: Engineering Date 9/10/21

Paul L. ...
APPROVED: Planning Date 9/10/21