



SHOWCASE HOME BUILDERS
 COMMERCIAL GRADING PLAN
 1145 ROANOKE ST.
 TOWN OF CHRISTIANSBURG, VIRGINIA

No.	Date	Description	By

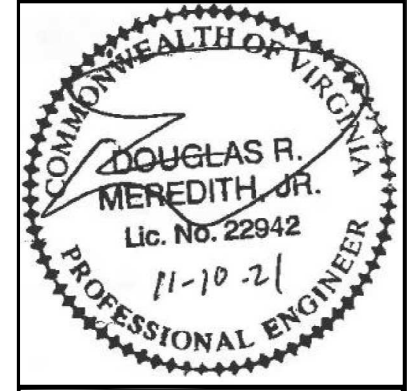


Drawn By	MCP
Checked By	DRM
Drawing	4572A
Commission No.	4572A

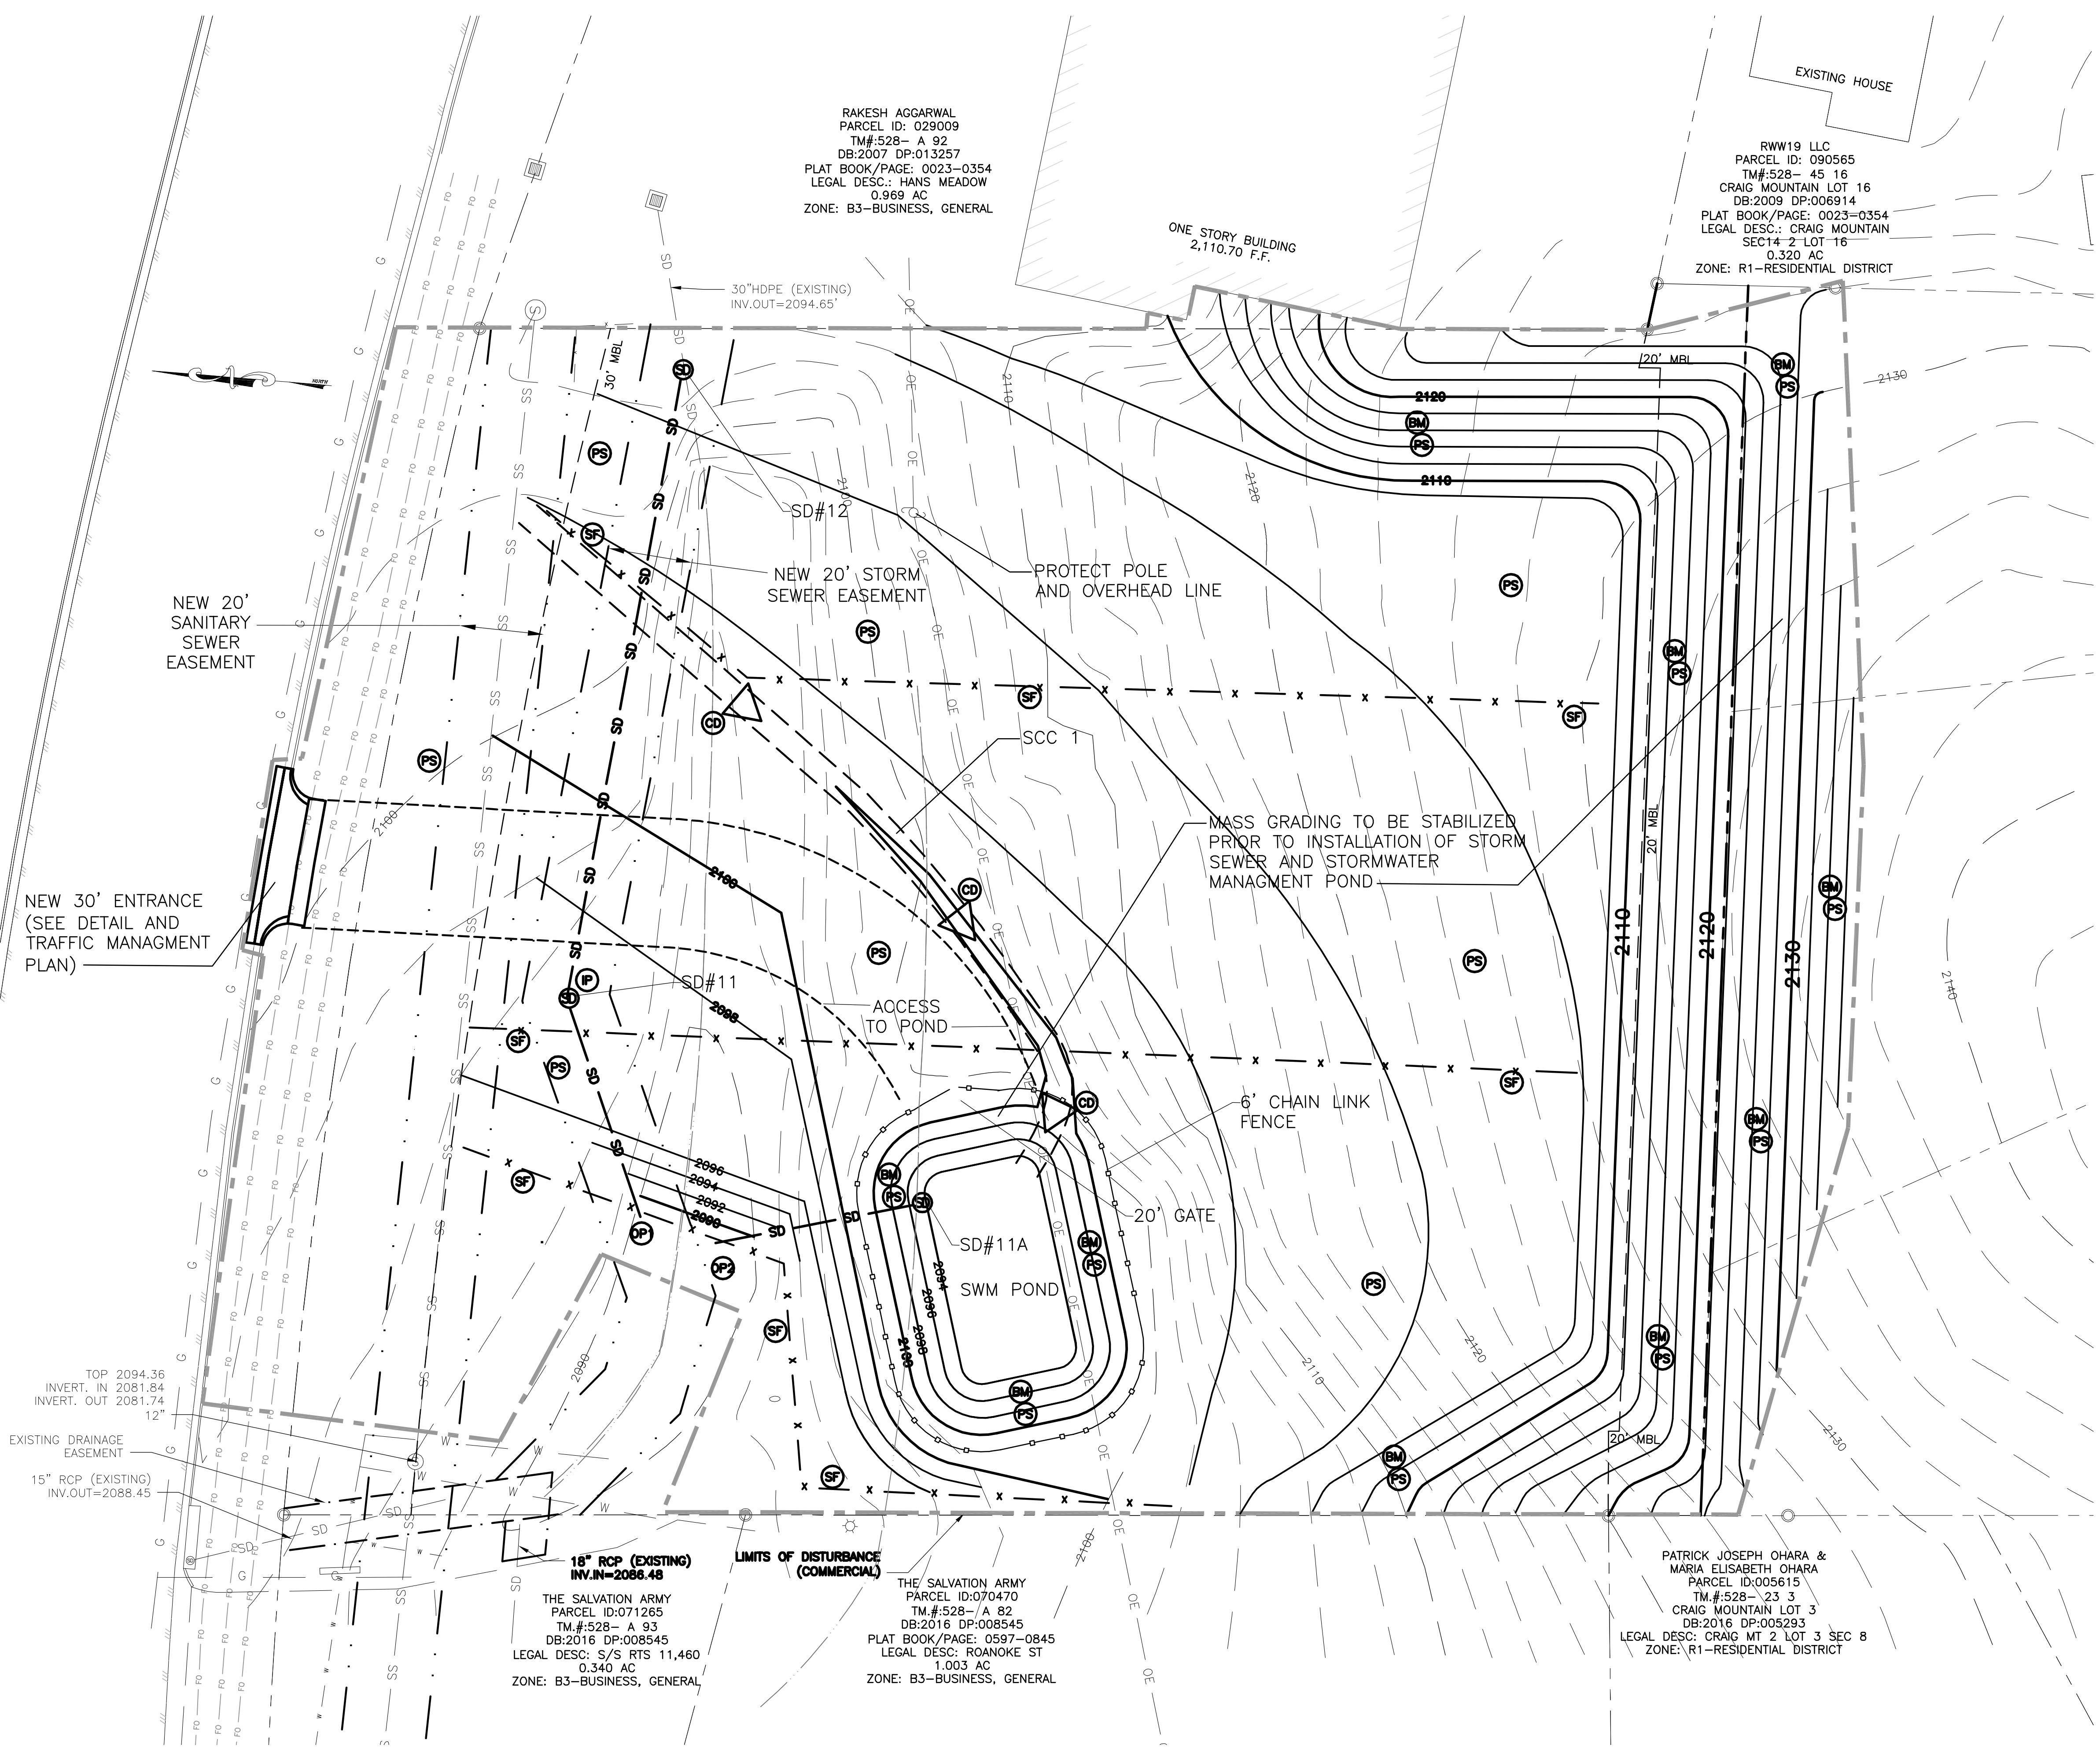

E&S LEGEND

CE 3.02 CONSTRUCTION ENTRANCE	IP 3.07 INLET PROTECTION	CRS 3.03 CONSTRUCTION ROAD STABILIZATION
SF 3.05 SILT FENCE	OP 3.18 OUTLET PROTECTION	BM 3.36 BLANKET MATTING
TS 3.31 TEMPORARY SEEDING	ST 3.13 TEMPORARY SEDIMENT TRAP	RWD 3.11 RIGHT OF WAY DIVERSION
PS 3.32 PERMANENT SEEDING	CD 3.20 CHECK DAM	
MU 3.35 MULCHING	DD 3.09 DIVERSION DIKE	

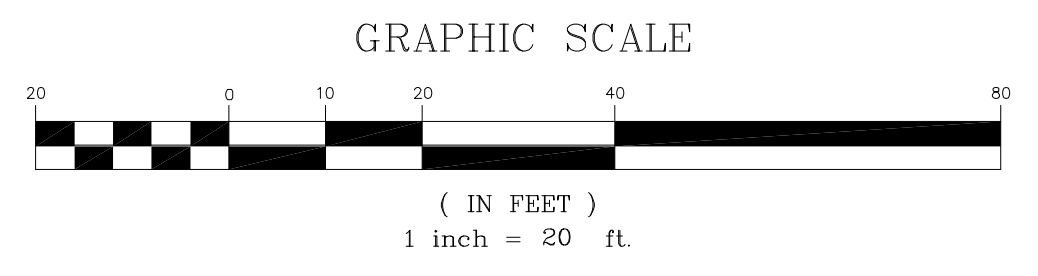

APPROVED: Engineering _____ Date _____

APPROVED: Planning _____ Date _____

P:\V\0819\4572A\02-18_Showcase.com_1145_Roanoke Street Commercial_SMA\Civil\22A\4572A.dwg PLOTTED: 11/16/2018 11:01 AM