
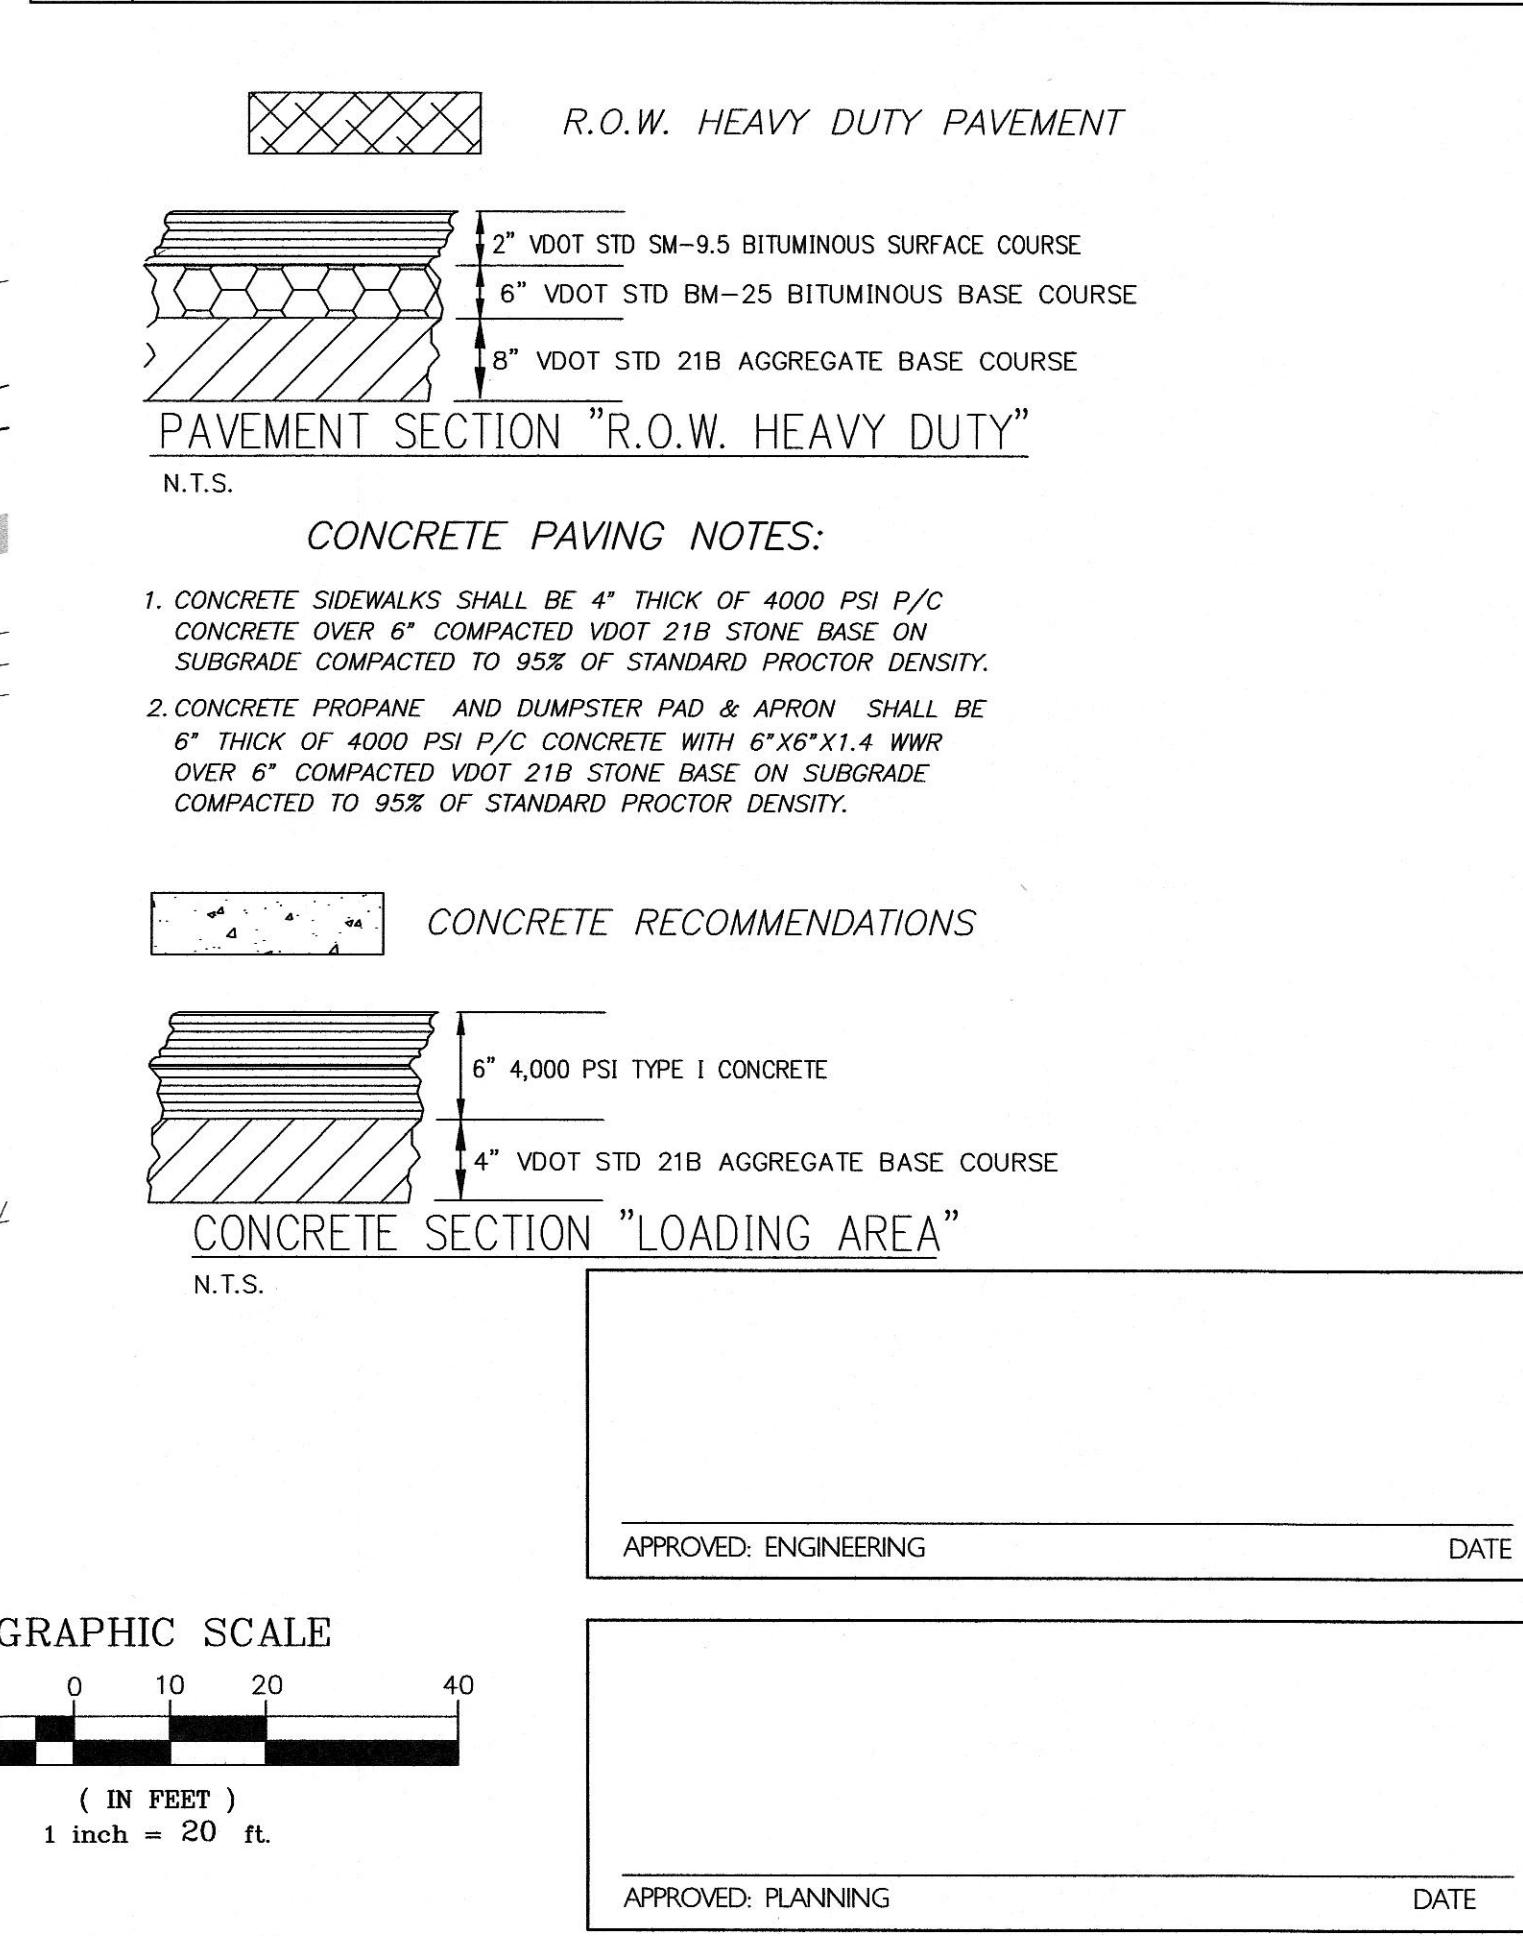
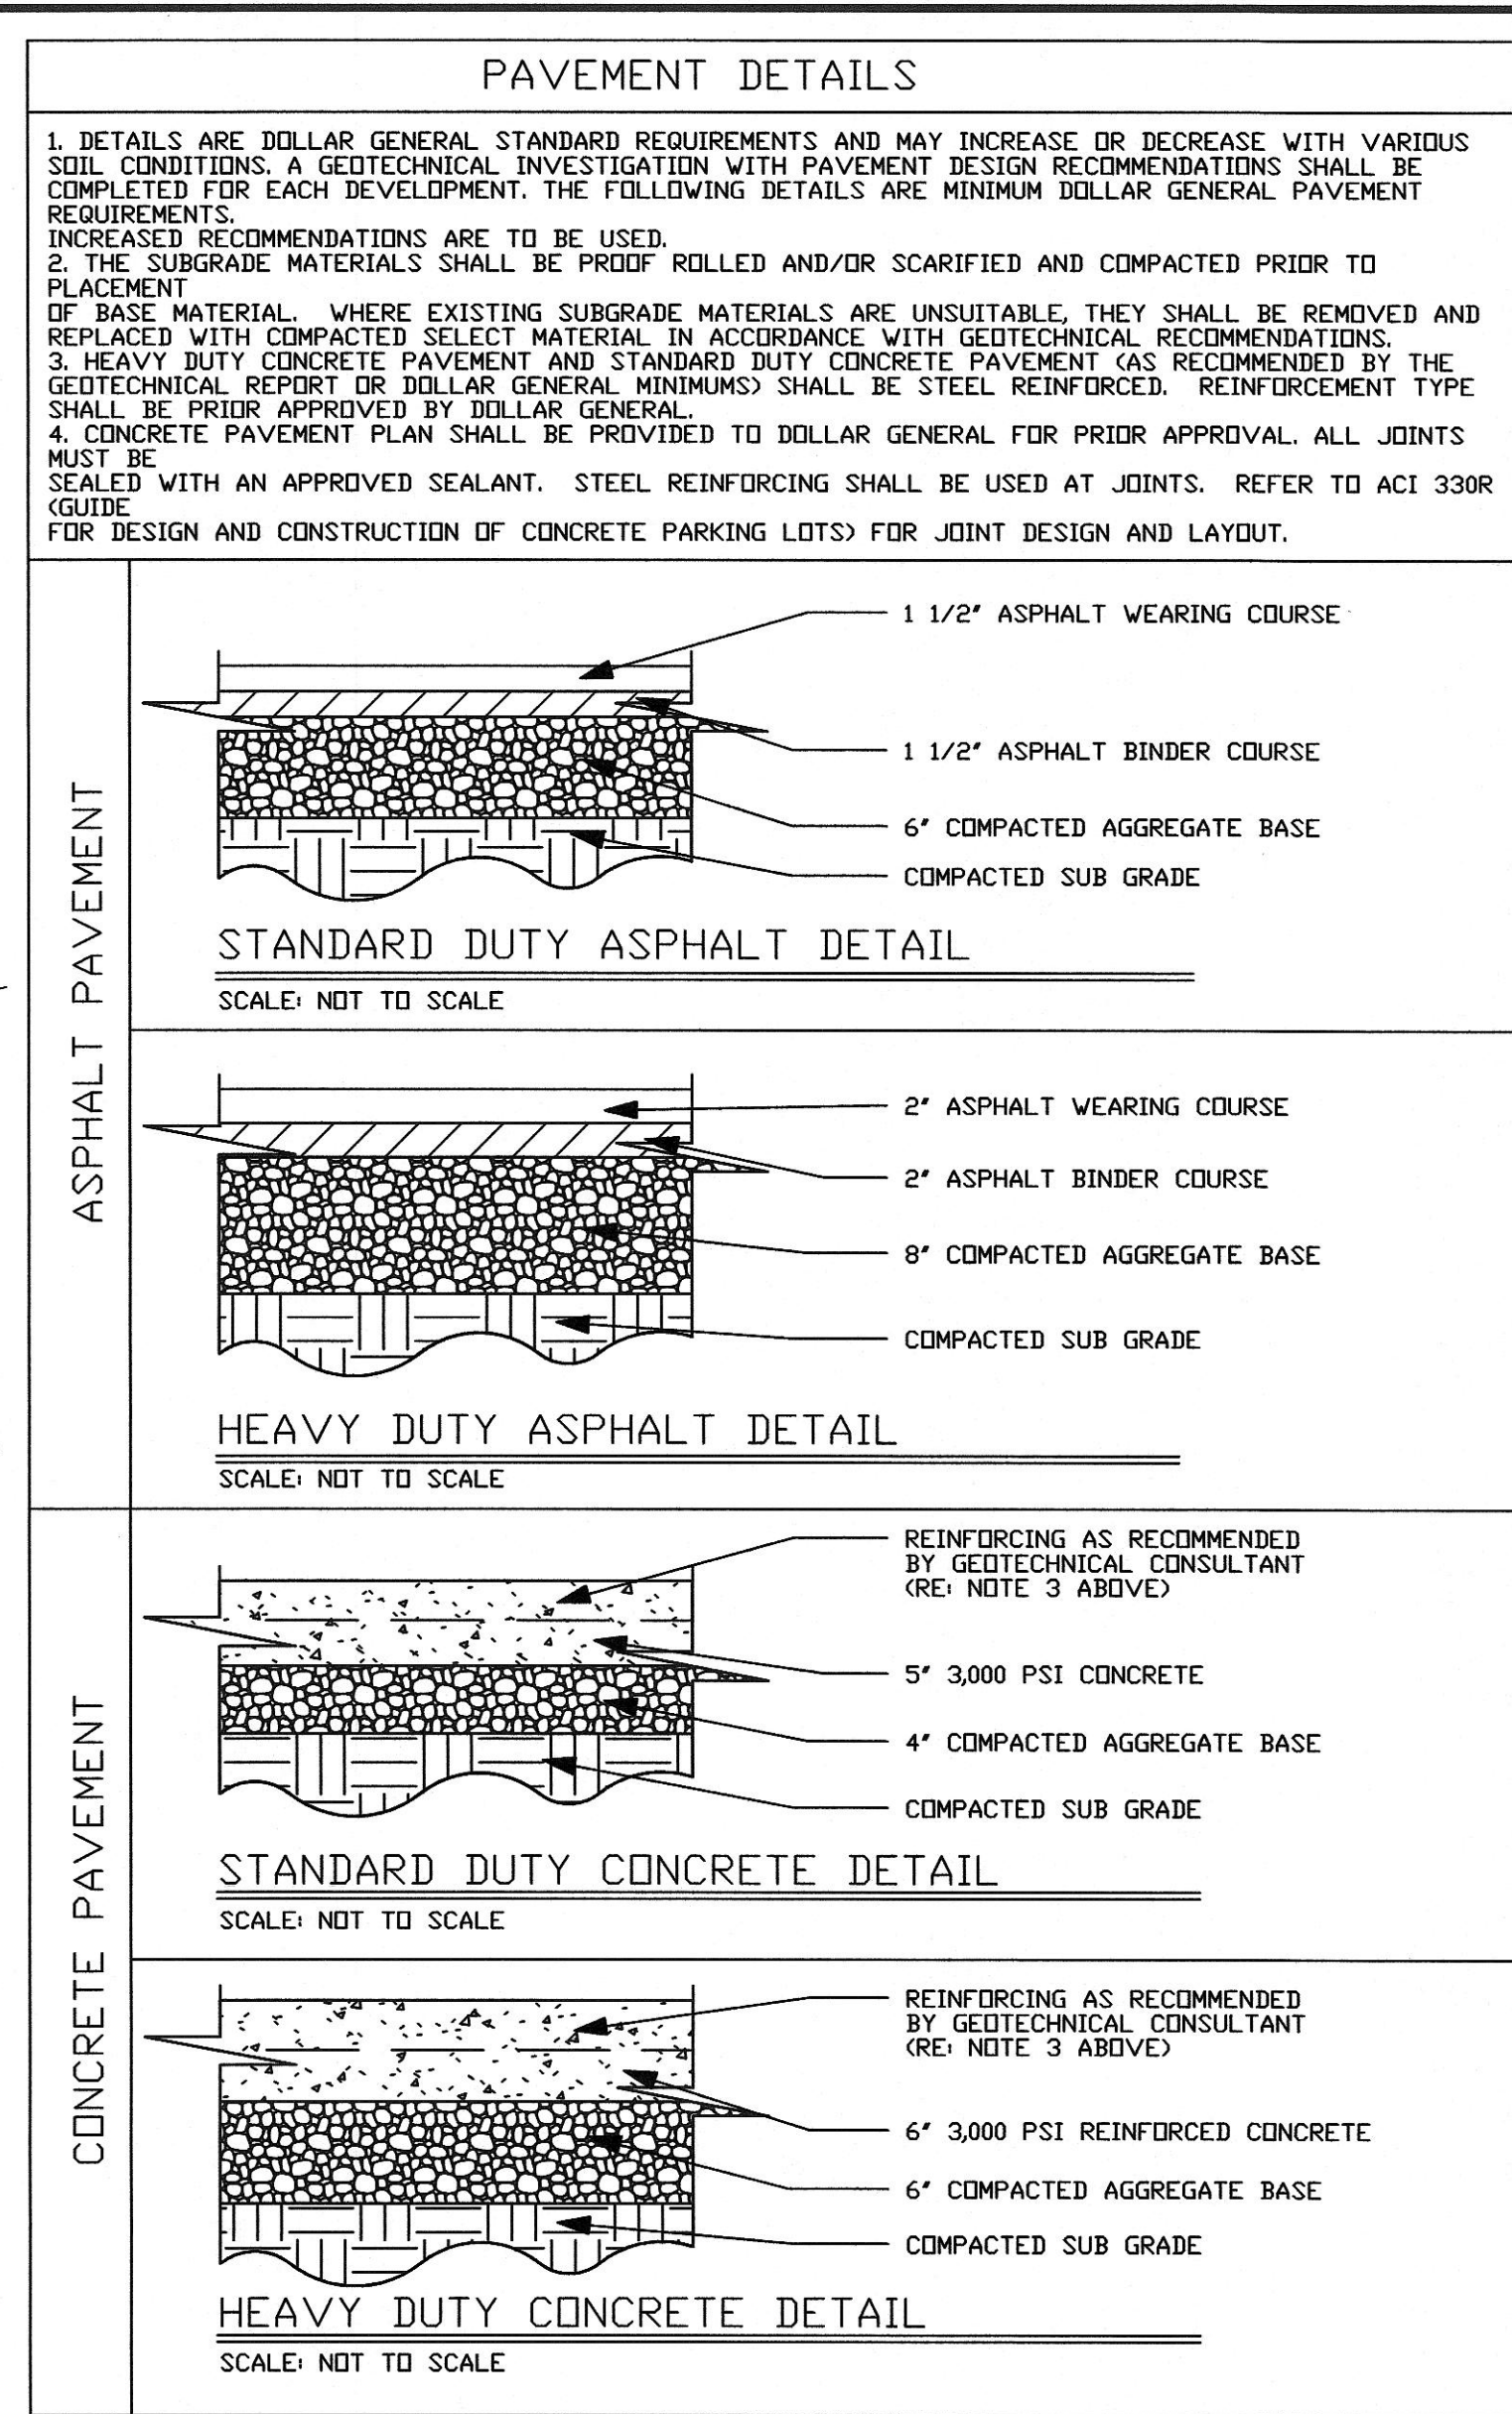


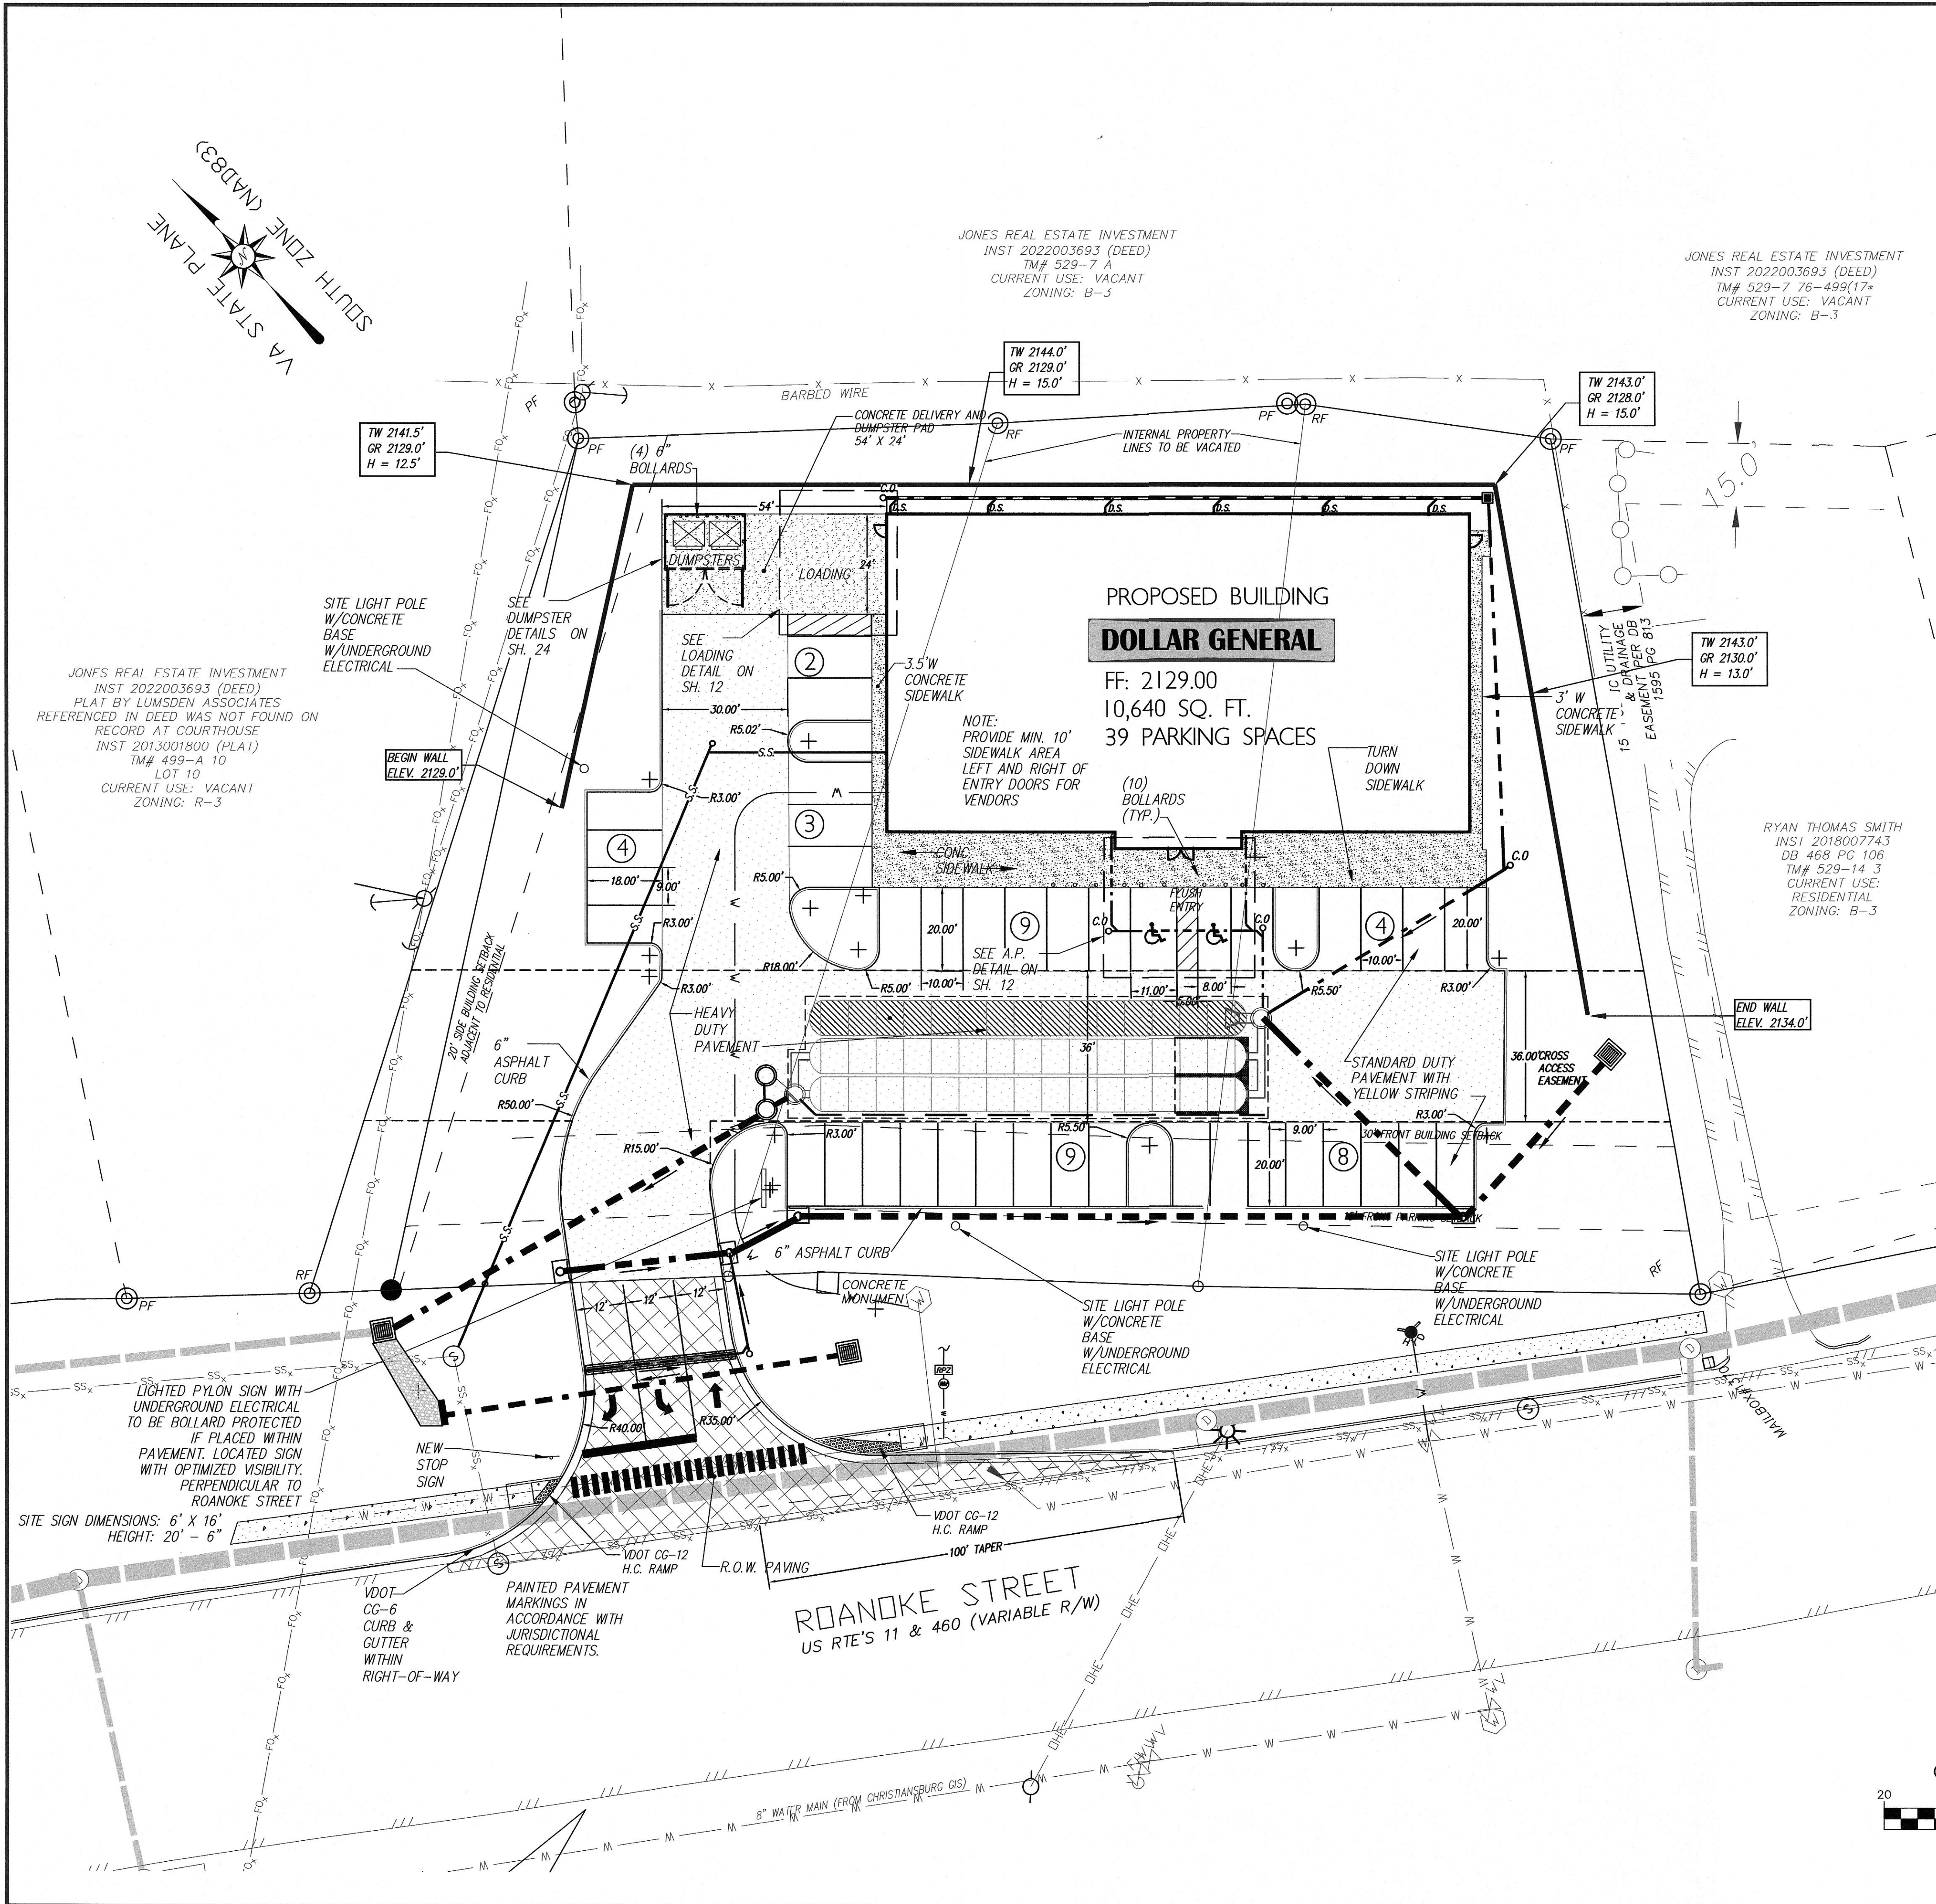

LE&D

PROFESSIONALS, P.C.

RIVER RUN EXECUTIVE OFFICES

SUITE-B

110 EXCHANGE STREET

DANVILLE, VA 24541

N.C. LICENSE: # C-2577

V.A. LICENSE: # 0404-001401

PHONE NO. (434) 792-3680

FAX NO. (434) 792-3685

www.landeng.com

PROPOSED DOLLAR GENERAL

JMB INVESTMENT COMPANY, LLC

1340 ROANOKE ST, CHRISTIANSBURG, VA

SITE PLAN

COMMONWEALTH OF VIRGINIA

RYAN WILLIAM GATEWOOD

Lic. No. 055108

8/25/23

PROFESSIONAL ENGINEER

REVISIONS	DATE	DESCRIPTION	BY
1	16-30-23	TOWN SUFFICIENCY REVIEW COMMENTS	
2	18-25-23	TOWN COMMENTS	

Sheet No.

5

of 24

Date: JUNE 9, 2023

Scale: 1"=20'

Project No.

F-23-009-PLAN-1