




**BALZER
& ASSOCIATES**
PLANNERS / ARCHITECTS
ENGINEERS / SURVEYORS

Roanoke / Richmond
New River Valley
Shenandoah Valley
www.balzer.cc
80 College Street
Suite H
Christiansburg, VA 24073
540.381.4290

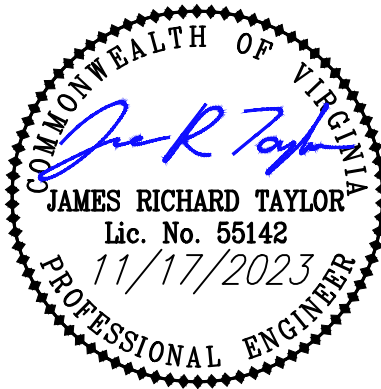

BLUE RIDGE CHURCH PARKING LOT EXPANSION

1655 ROANOKE STREET


GRADING PLAN

DRAWN BY: WRS
DESIGNED BY: WRS
CHECKED BY: JRT
DATE: 11/17/2023
SCALE: 1" = 30'
REVISIONS:

PROJECT NO. 24230150.00





STORM 1-4 PROFILE

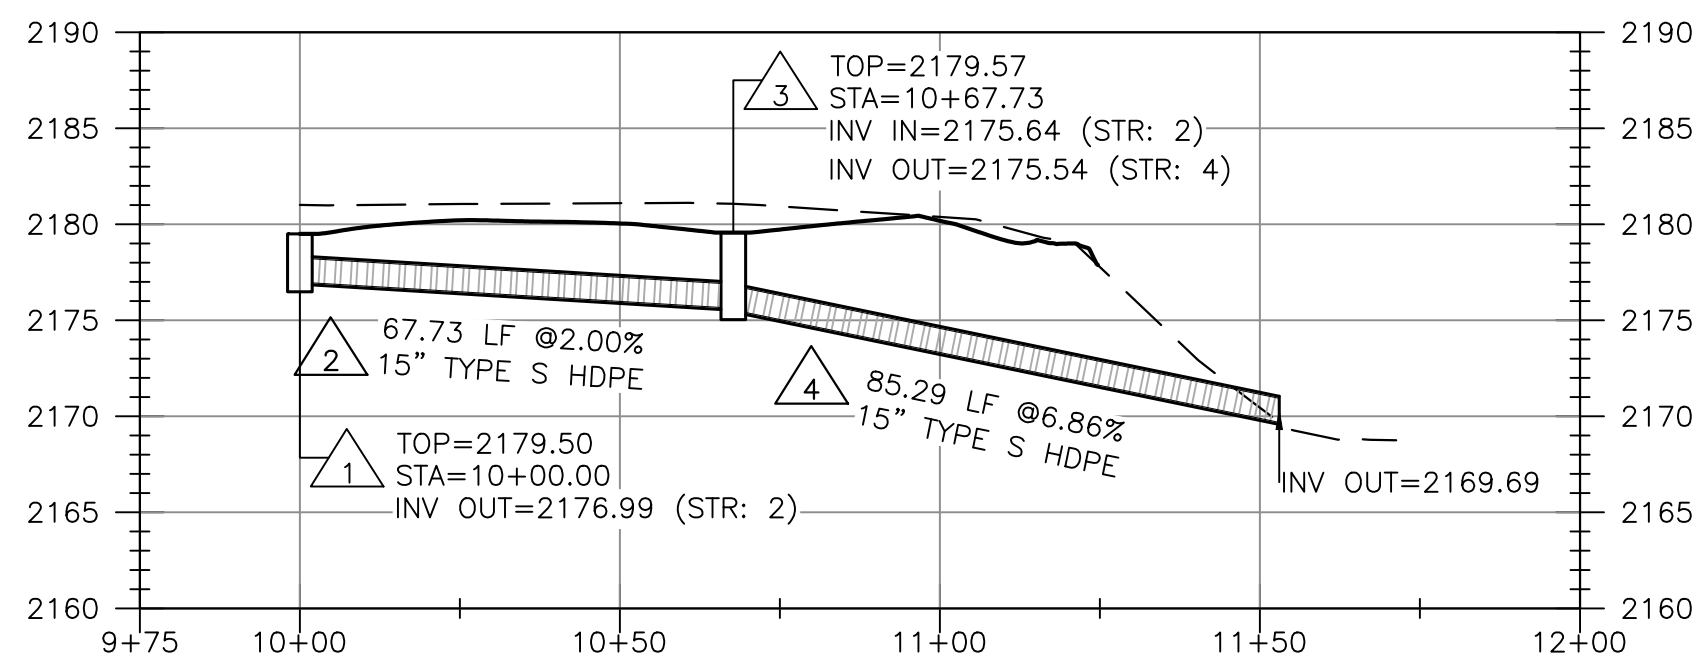

STRUCTURE SCHEDULE

- 1 DI-7 TOP=2179.50 H=3.01' 15" HDPE OUT=2176.99
- 2 67.73 LF OF 15" TYPE S HDPE @ 2.00% INV. UPPER=2176.99 INV. LOWER=2175.64
- 3 DI-7 TOP=2179.57 H=4.53' 15" HDPE IN=2175.64 15" HDPE OUT=2175.54
- 4 85.29 LF OF 15" HDPE @ 6.86% INV. UPPER=2175.54 INV. LOWER=2169.69

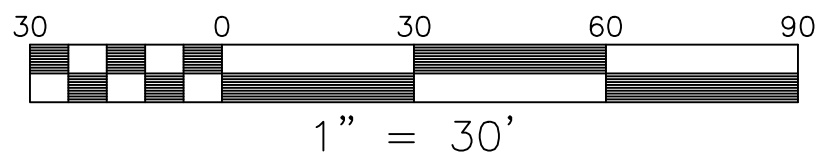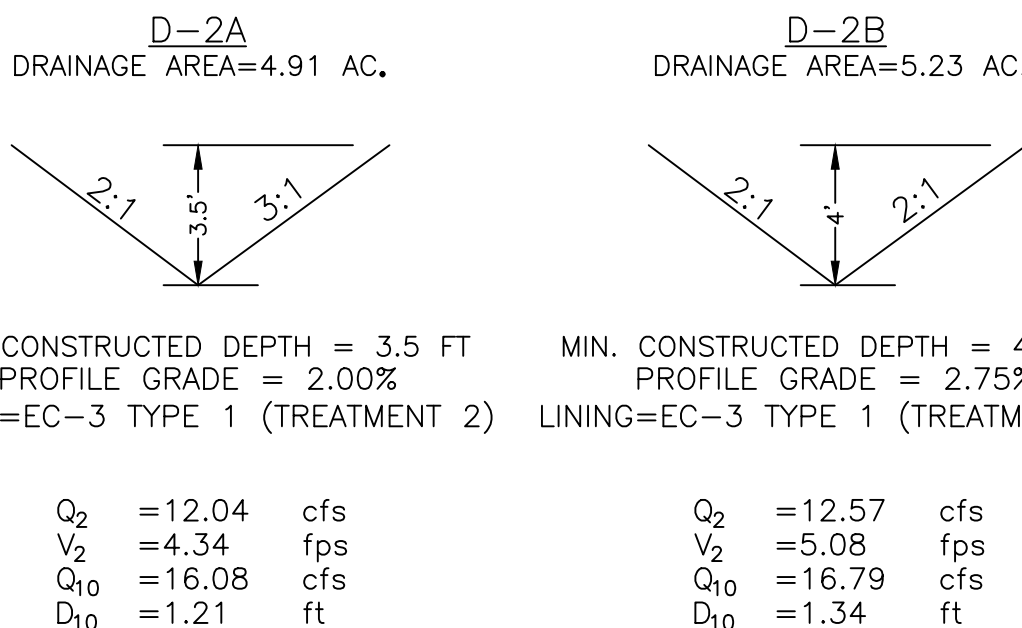

APPROVED: Engineering	Date
APPROVED: Planning	Date

J:\2023\24230150 BLUE RIDGE CHURCH PARKING LOT EXPANSION\DWG\24230150 GRADING PLAN.dwg PLOTTED: 11/17/2023 10:07:58 AM