



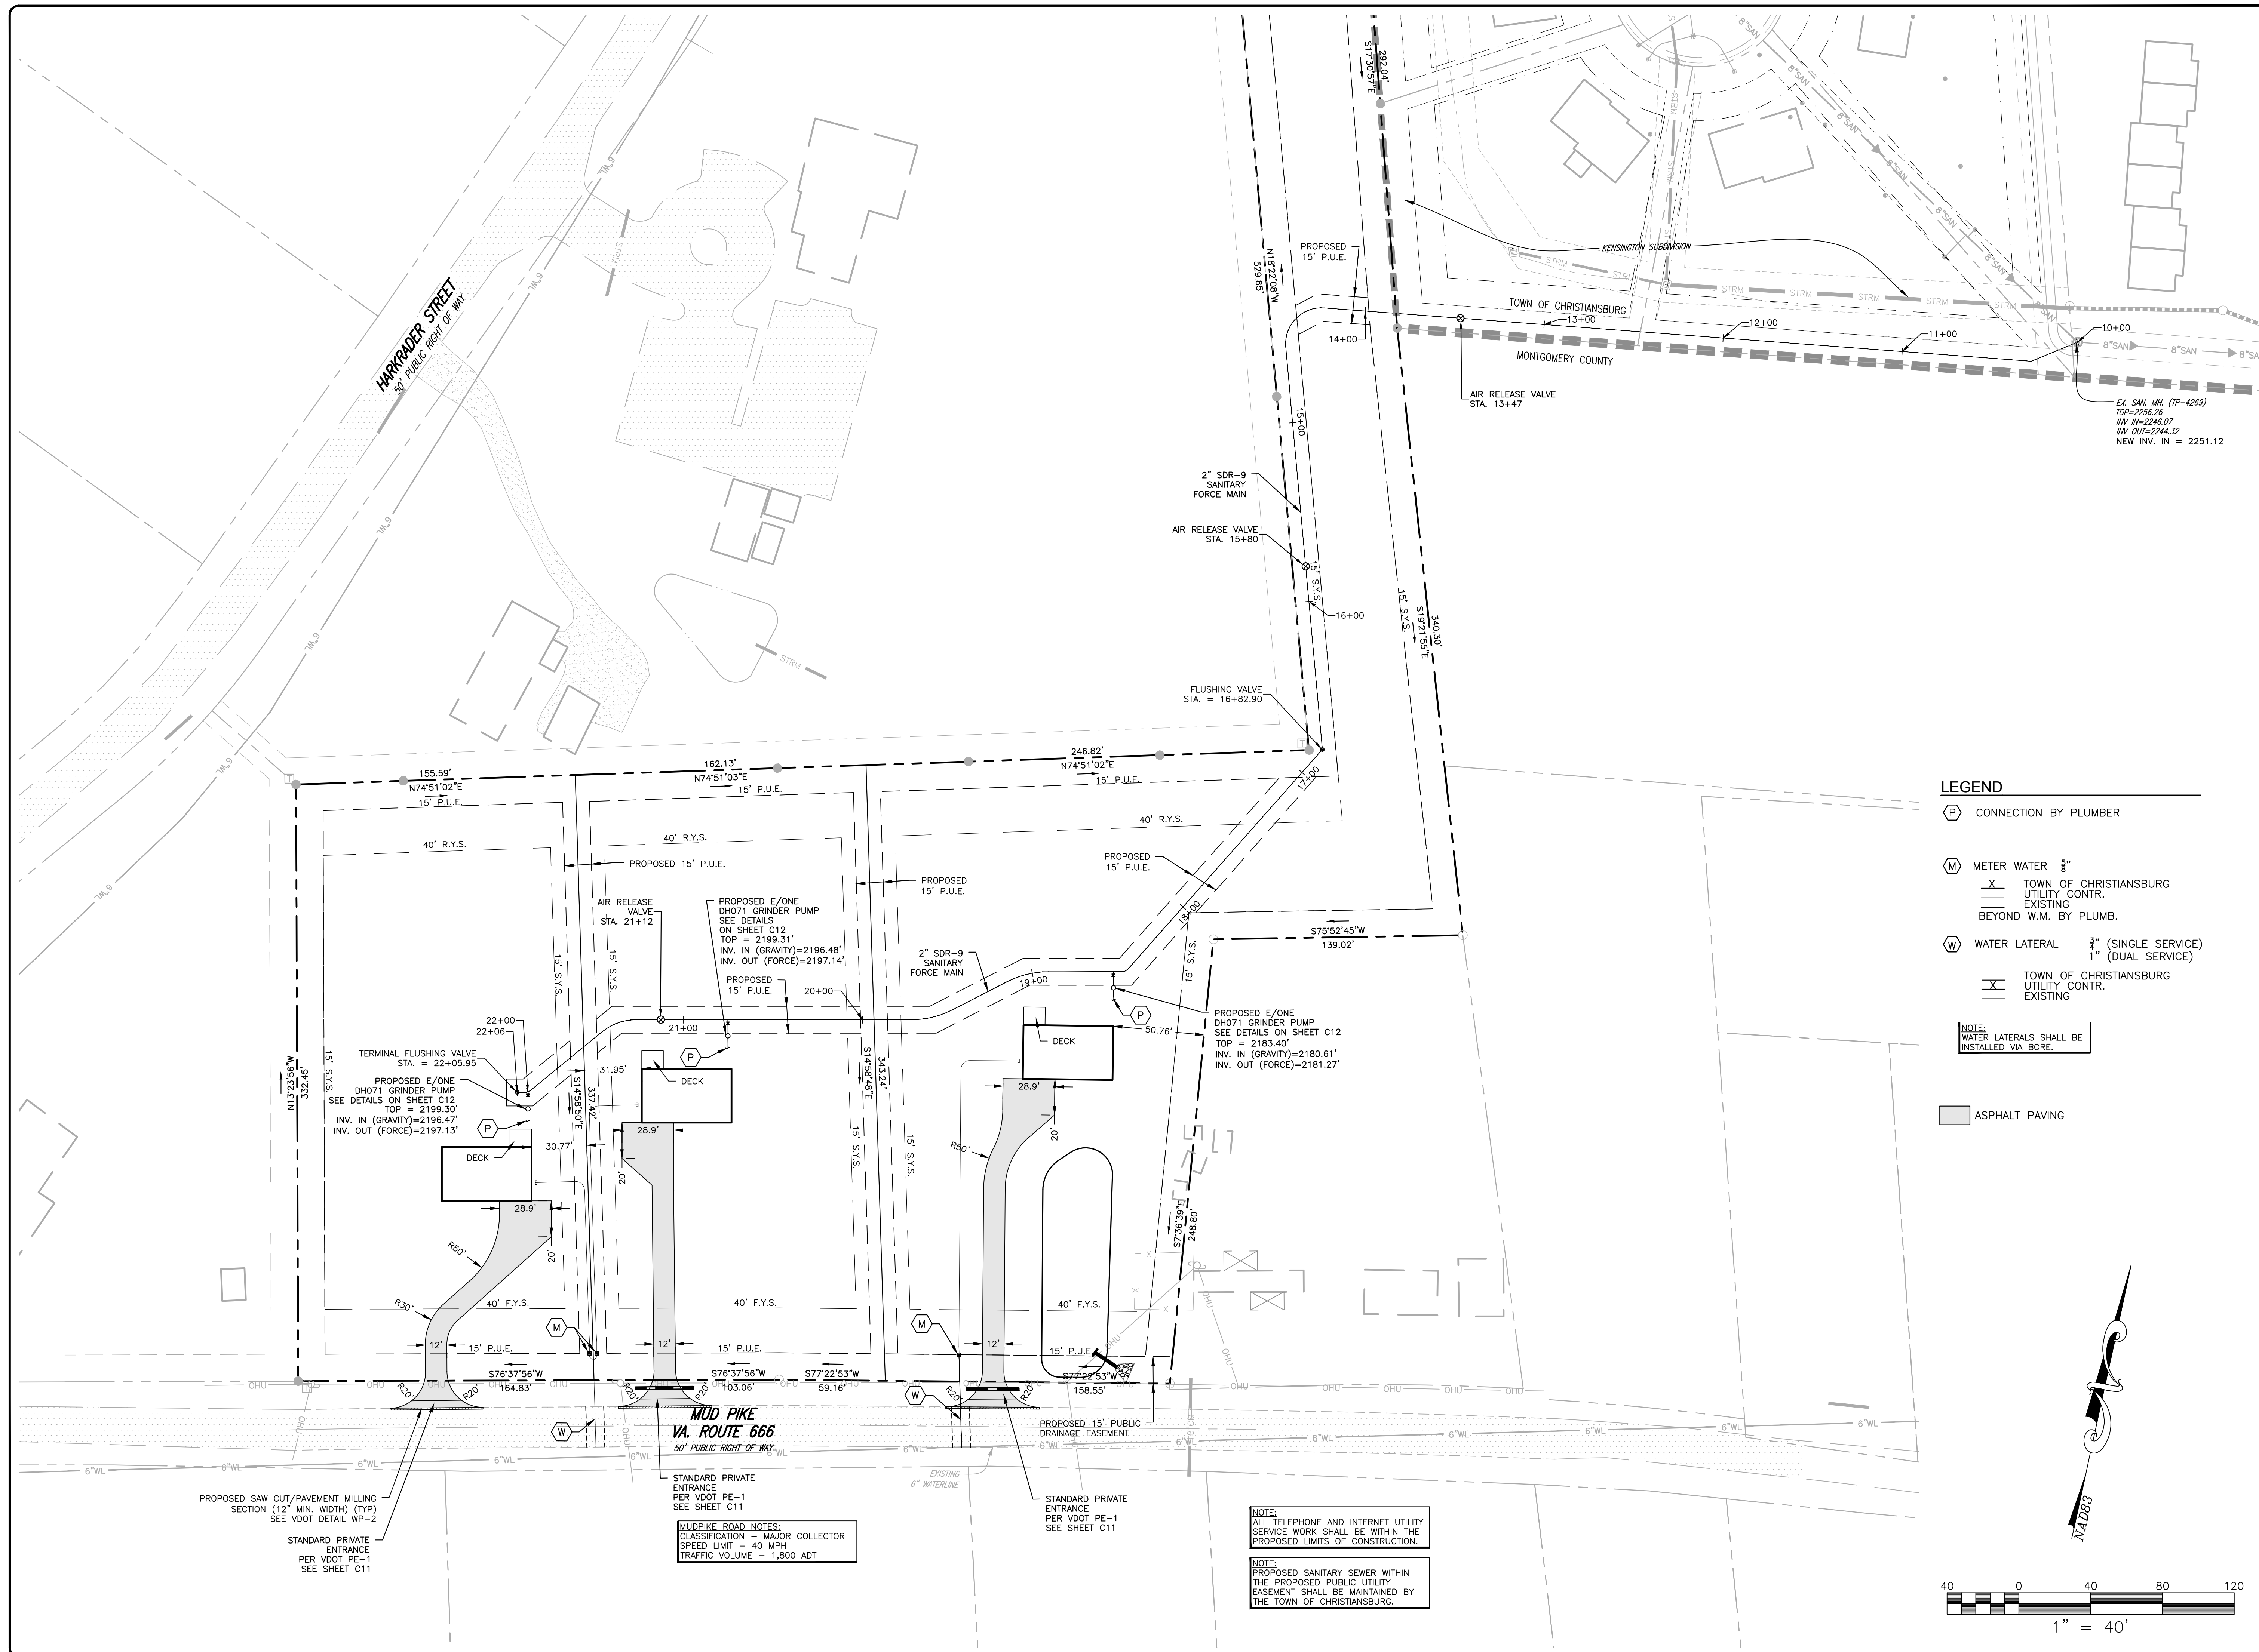

Roanoke / Richmond
New River Valley
Shenandoah Valley
www.balzer.cc
80 College Street
Suite H
Christiansburg, VA 24073
540.381.4290

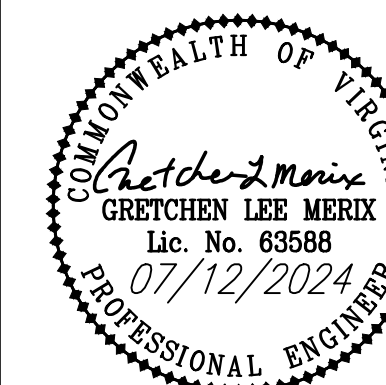

SHAH - HARKRADER LOTS
LAYOUT & UTILITY PLAN

PRINER MAGISTERIAL DISTRICT
MONTGOMERY COUNTY, VIRGINIA

DRAWN BY	SJW
DESIGNED BY	SJW
CHECKED BY	GLM
DATE	3/5/2024
SCALE	1" = 40'
REVISIONS	
1.7/12/2024	

PROJECT NO. 24230175.00

11/20/2024 2:04:46 PM C:\Users\user\AppData\Local\Microsoft\Windows\Temporary Internet Files\Content.IE5\QJ8G9Q9K\11-20-2024 2-04-46 PM