




**BALZER
& ASSOCIATES**
PLANNERS / ARCHITECTS
ENGINEERS / SURVEYORS

Roanoke / Richmond
New River Valley
Shenandoah Valley
www.balzer.cc
80 College Street
Suite H
Christiansburg, VA 24073
540.381.4290

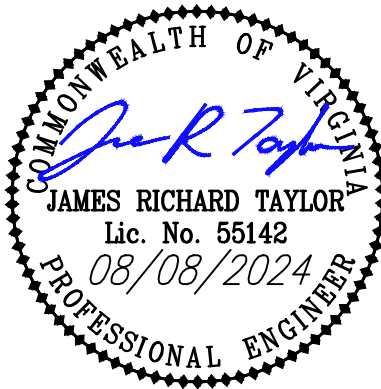


CARTER MACHINERY
2095 ROANOKE STREET, CHRISTIANSBURG, VA 24073
TEMPORARY SITE PLAN - PHASING EXHIBIT D

SHAWVILLE MAGISTERIAL DISTRICT, MONTGOMERY COUNTY, VIRGINIA 24073
TOWN OF CHRISTIANSBURG

DRAWN BY JH/ACN
DESIGNED BY JH/ACN
CHECKED BY JRT
DATE 04/30/2024
SCALE 1" = 30'
REVISIONS
06/10/2024
07/18/2024
08/08/2024

TEMP-5
PROJECT NO. 24230101.00

PHASING EXHIBIT NOTE:
IMPROVEMENTS SHOWN IN PHASING EXHIBIT A THROUGH C ARE FOR INFORMATIONAL PURPOSES ONLY RELATED TO THE SEPARATION AND SEQUENCING OF CONSTRUCTION AND TEMPORARY BUSINESS OPERATIONS. PLEASE REFER TO THE FULL DESIGN PLANS AND SPECIFICATIONS PERMITTED SEPARATELY UNDER THE TOWN OF CHRISTIANSBURG LAND DISTURBANCE PERMIT. THE GRADING, IMPROVEMENTS, AND EROSION AND SEDIMENT CONTROL MEASURES SHOWN HERON REQUIRE ISSUANCE OF THE LAND DISTURBANCE PERMIT PRIOR TO CONSTRUCTION.

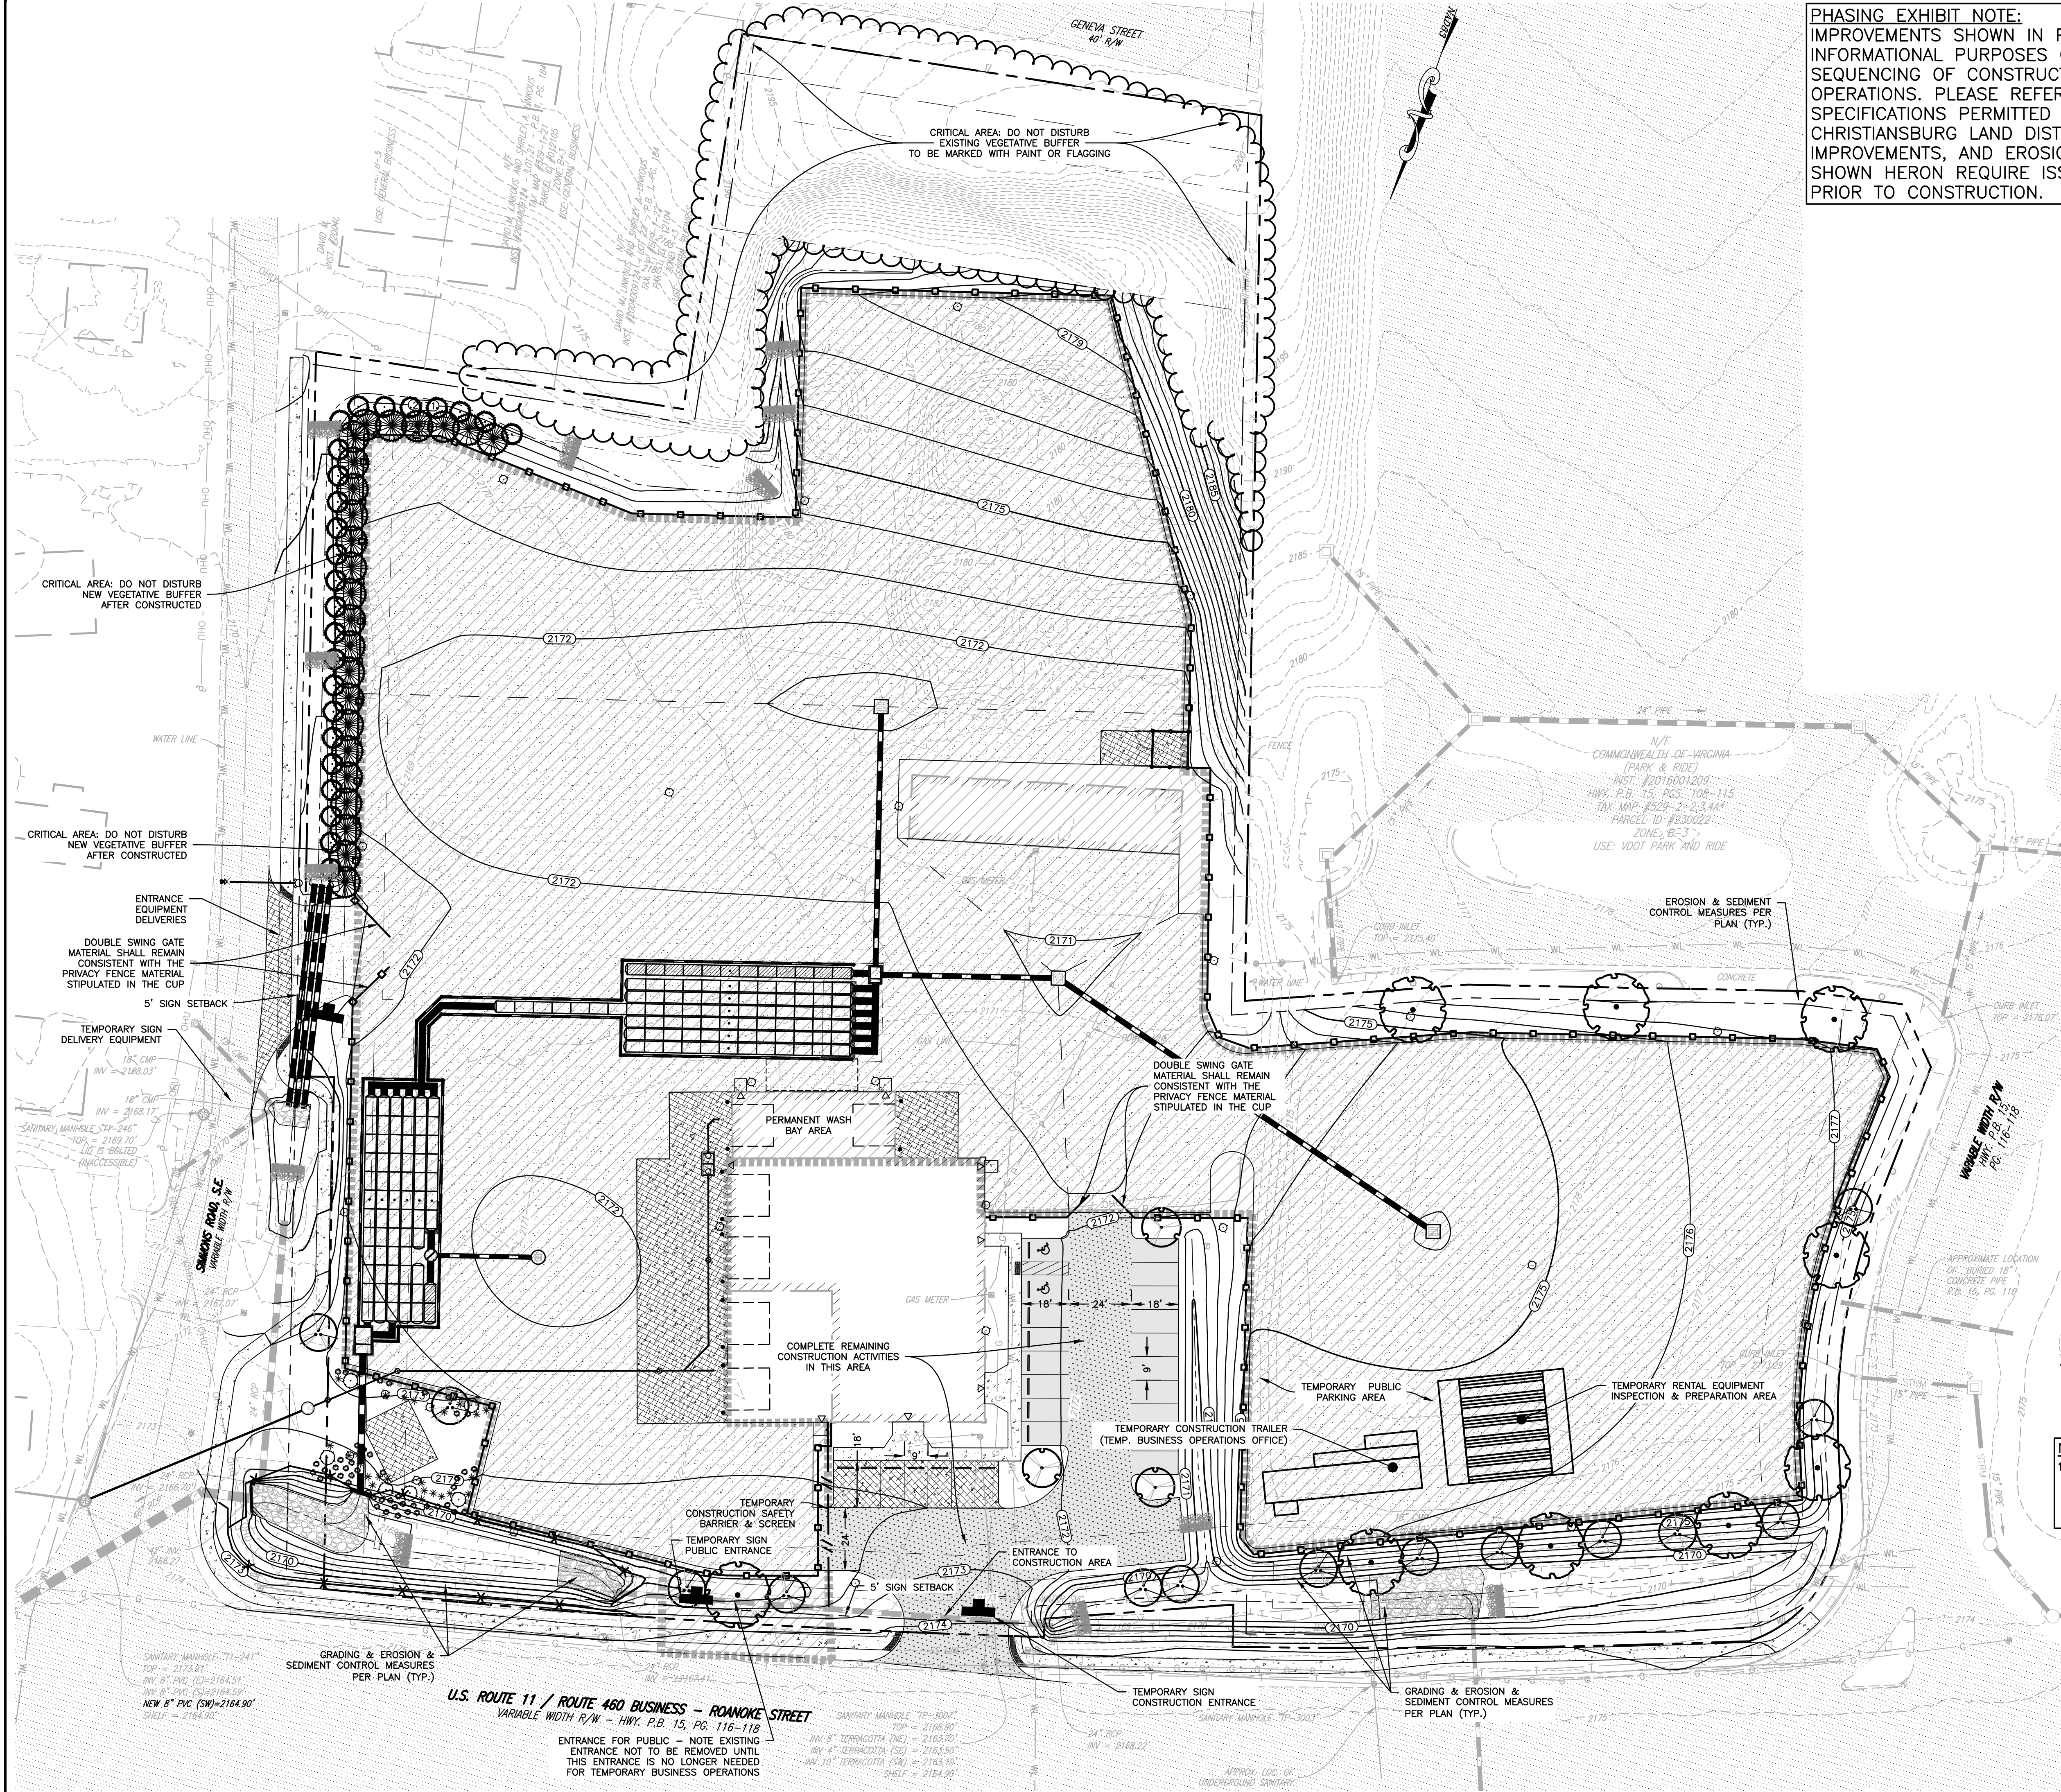

LEGEND

AREA OF TEMPORARY BUSINESS OPERATIONS

NOTE

1. PERMANENT SCREENING FENCE & LANDSCAPING TO BE INSTALLED IN ACCORDANCE WITH THE CUP CONDITIONS. BY THE END OF THIS PHASE THE FULL EXTENTS OF PERMANENT SCREENING FENCE AND LANDSCAPING SHALL BE INSTALLED REFER TO THE CONDITIONAL USE PERMIT APPLICATION FOR SPECIFICATIONS.

30 0 30 60 90
1" = 30'

APPROVED: Engineering Date

APPROVED: Planning Date

J:\2023\24230101.DWG CARTER MACHINERY CHRISTIANSBURG.VA\TEMPORARY SITE PLAN.DWG PLOTTED: 8/8/2024 4:08:41 PM