


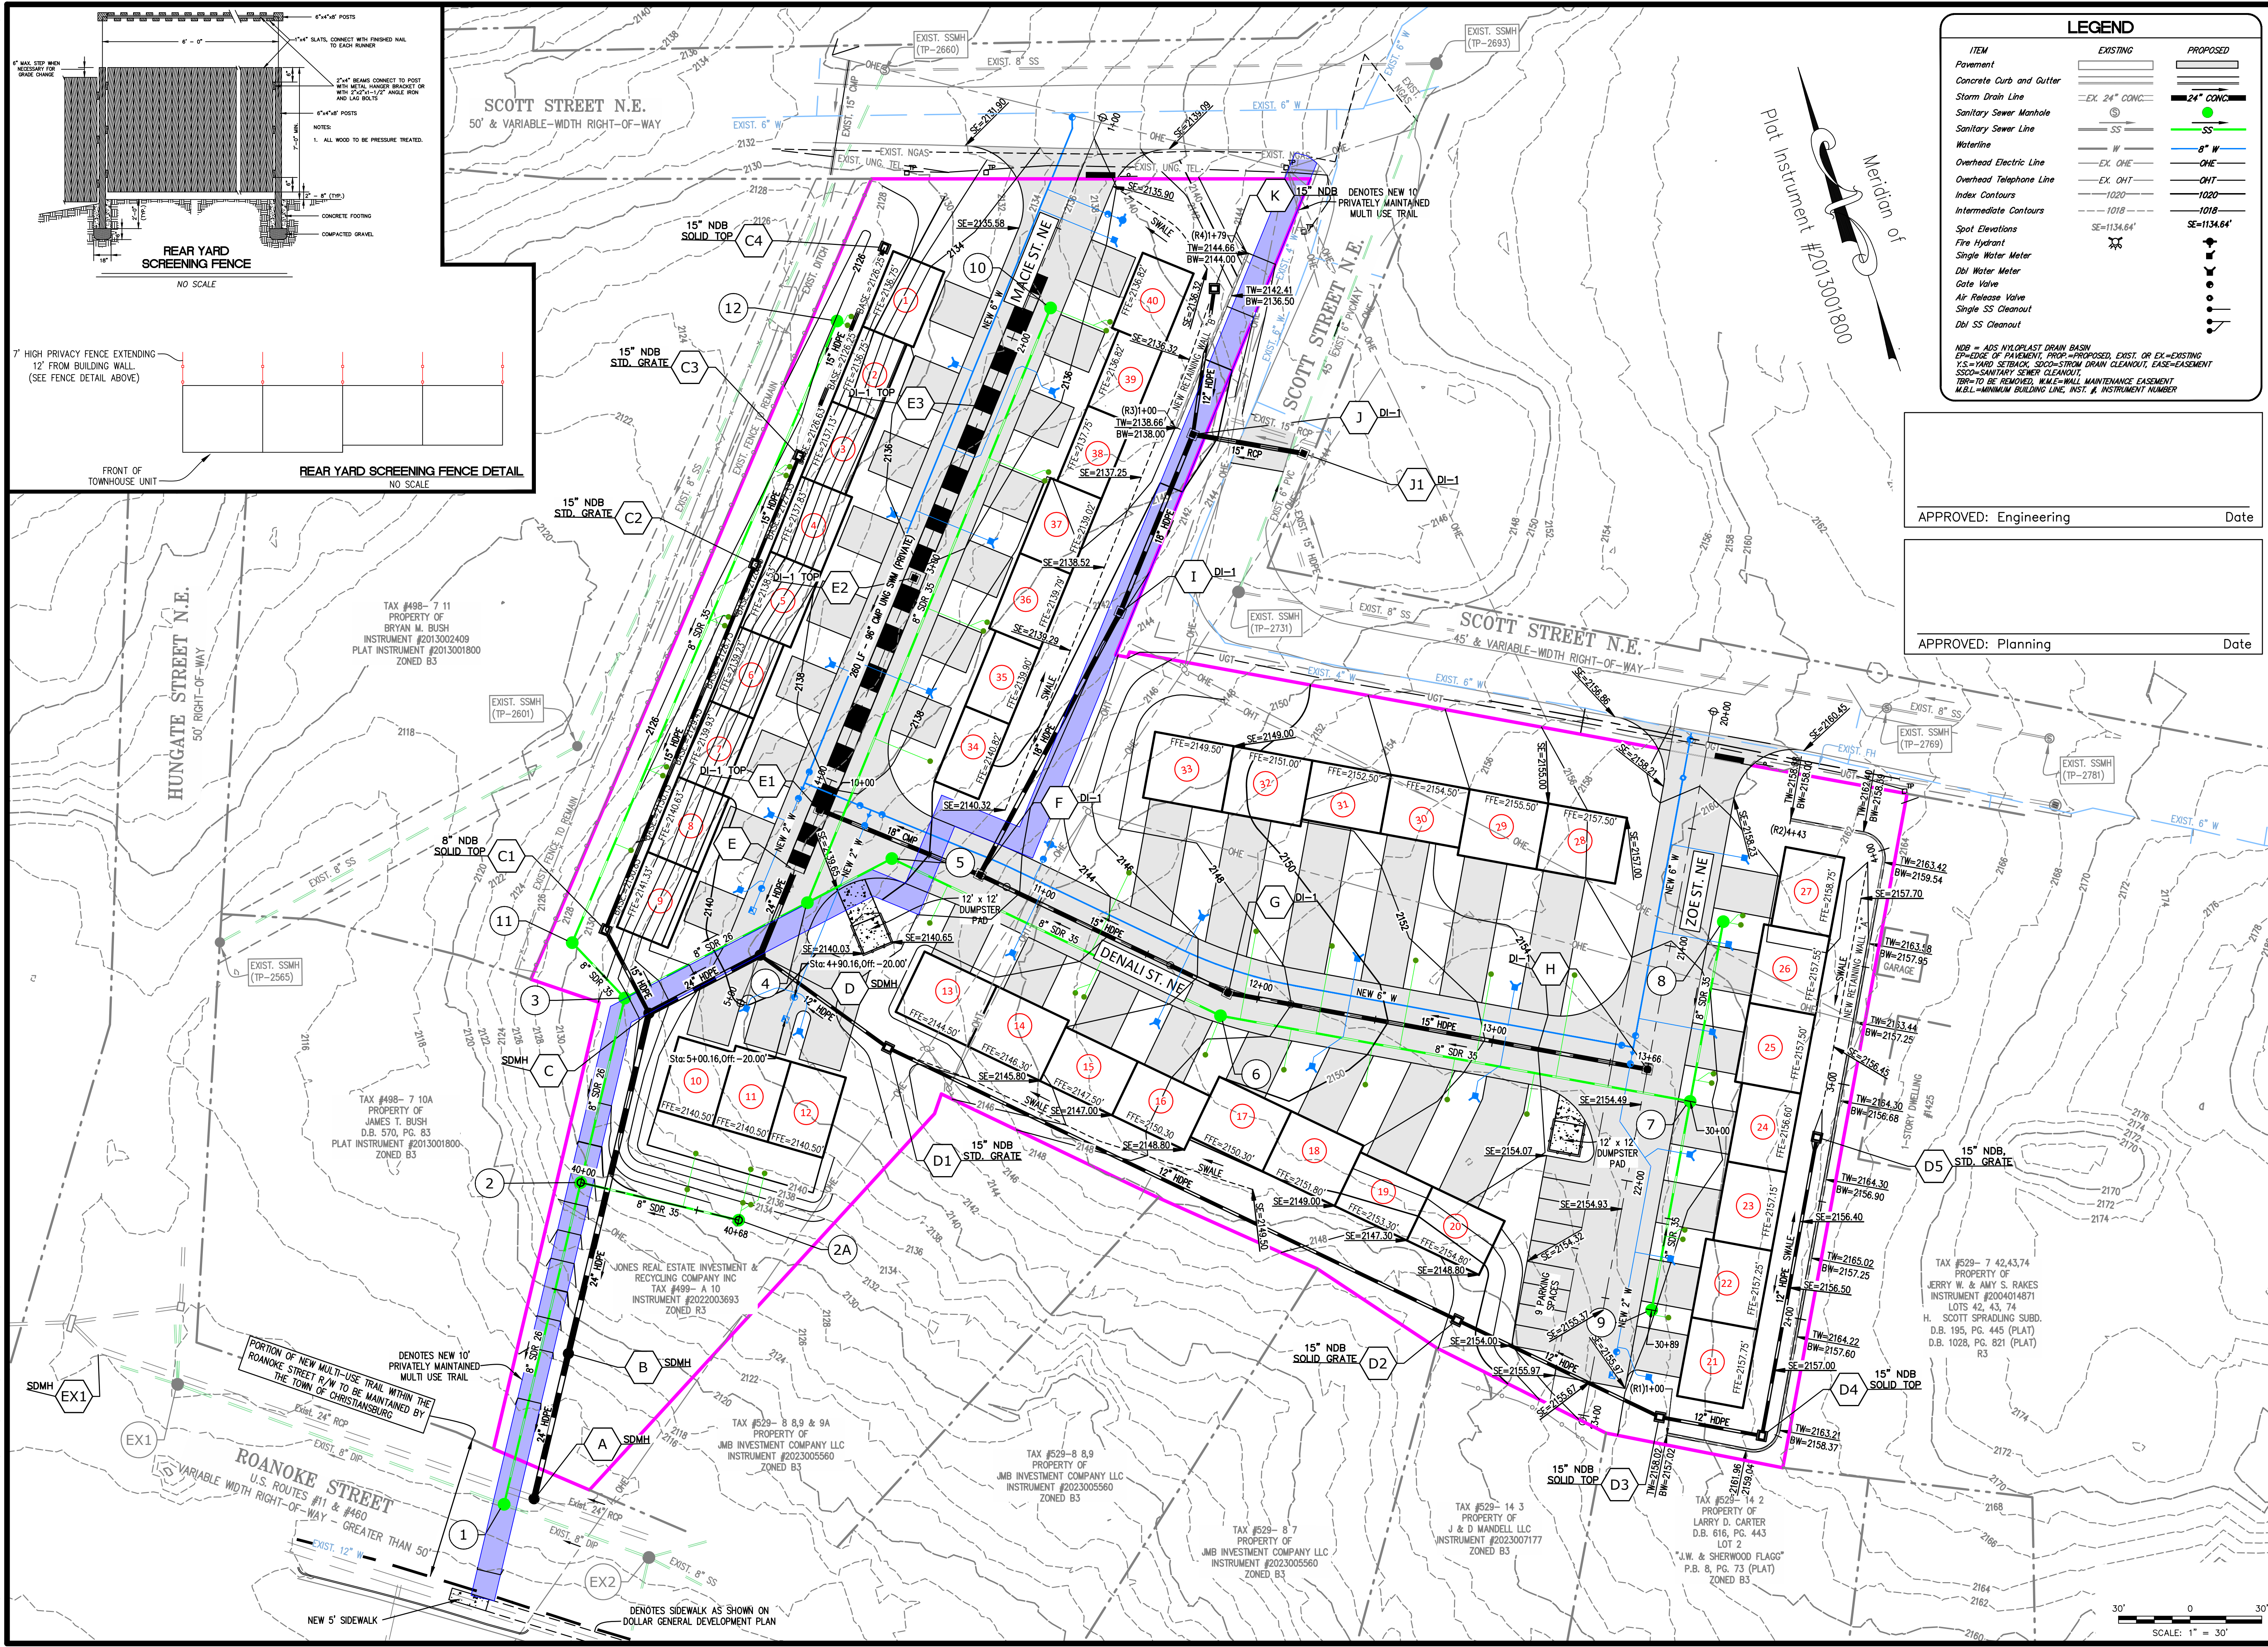

Lumsden Associates, P.C.

ENGINEERS | SURVEYORS | PLANNERS

4664 BRAMBLETON AVENUE
P.O. BOX 20669
ROANOKE, VIRGINIA 24018

PHONE (540) 774-4411
FAX (540) 772-8445
EMAIL: MAIL@LUMSDENPC.COM

COMMONWEALTH OF VIRGINIA

ANDREW P. LUMSDEN

Lic. No. 052216

8/13/24

PROFESSIONAL ENGINEER

GRADING PLAN

DEVELOPMENT PLAN FOR "MACIE'S PLACE" TOWNHOMES

PREPARED FOR JONES REAL ESTATE & RECYCLING CO., INC

TOWN OF CHRISTIANBURG, VIRGINIA

NO.	DATE	DESCRIPTION
1		
2		
3		
4		
5		

DATE: AUGUST 13, 2024

SCALE: 1" = 30'

COMM. NO.: 2022-006

SHEET: 6 OF 19