


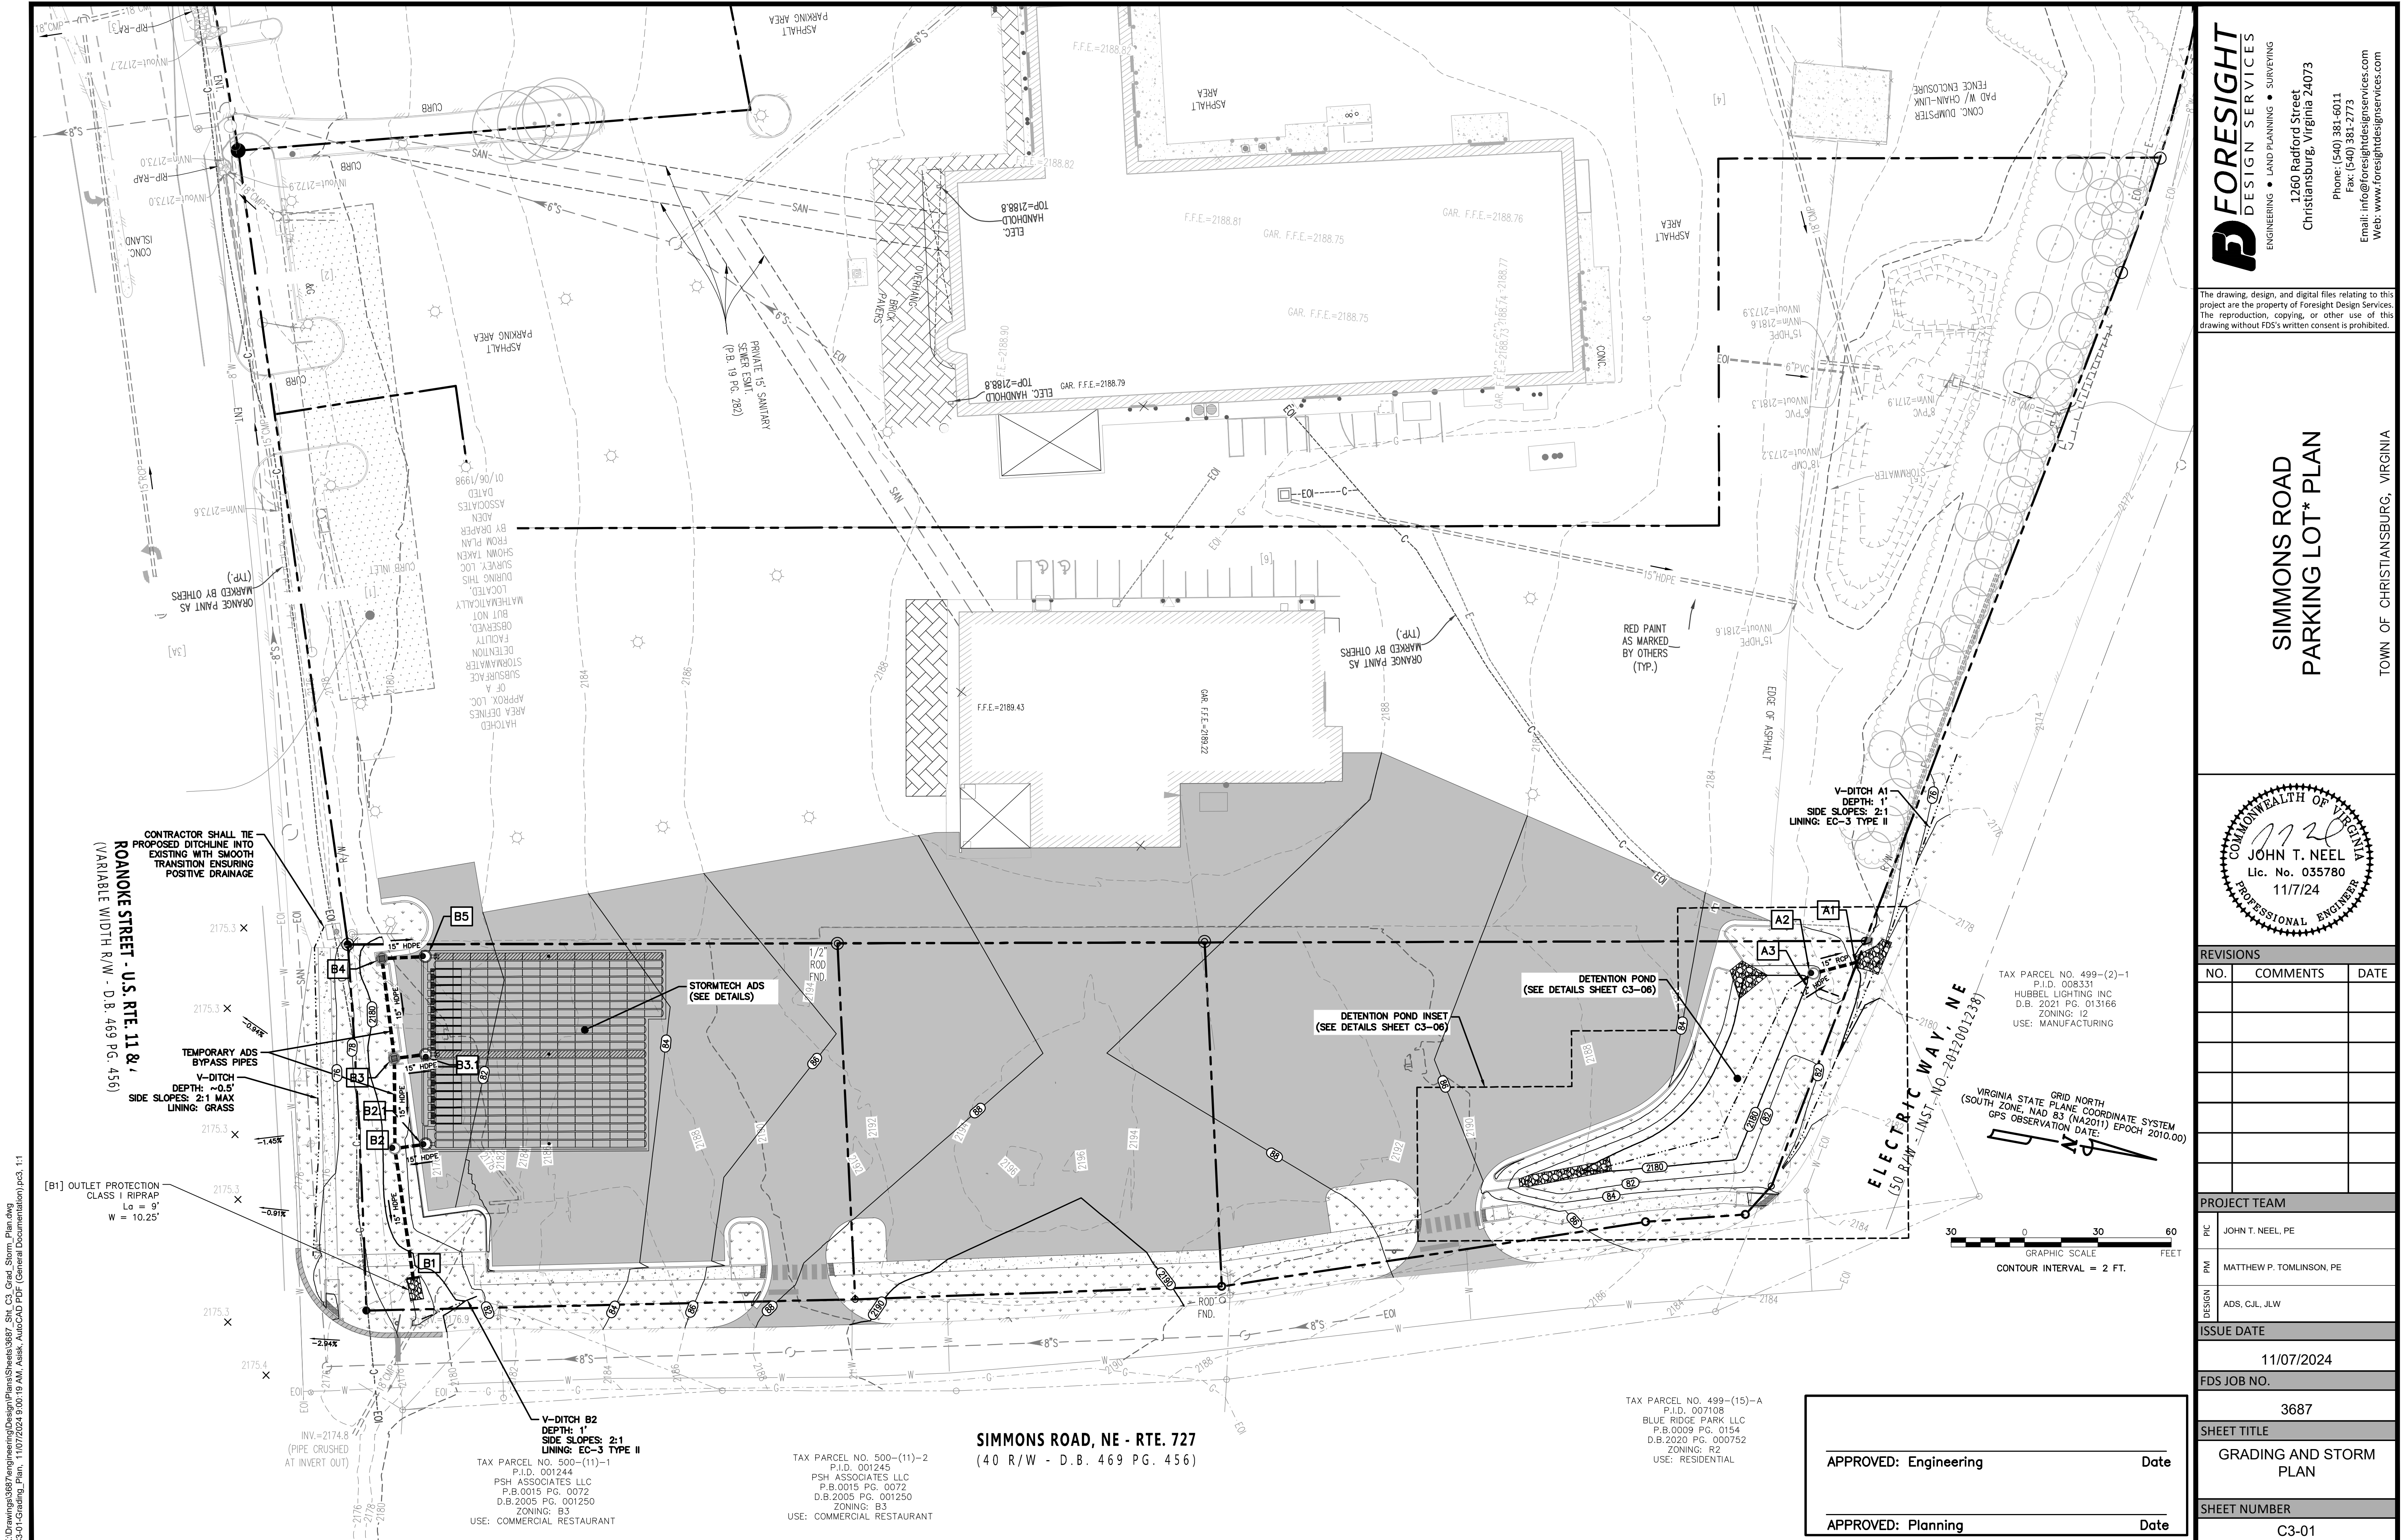


X:\Drawings\3687\Engineering\Storm\Sheet\3687 STA C3 Grad Storm Plan.dwg
C3-01 Grading Plan 11/07/2024 15:01:19 AM J. Neel AutoCAD PDF (General Documentation) p33, 11

The drawing, design, and digital files relating to this project are the property of Foresight Design Services. The reproduction, copying, or other use of this drawing without FDS's written consent is prohibited.

**SIMMONS ROAD
PARKING LOT* PLAN**

TOWN OF CHRISTIANSBURG, VIRGINIA

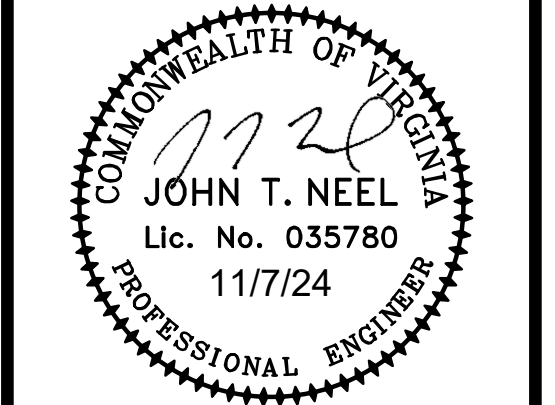

REVISIONS		
NO.	COMMENTS	DATE

PROJECT TEAM	
PI	JOHN T. NEEL, PE
PM	MATTHEW P. TOMLINSON, PE
DESIGN	ADS, C.J.L, J.L.W
ISSUE DATE	
11/07/2024	
FDS JOB NO.	
3687	
SHEET TITLE	
GRADING AND STORM PLAN	
SHEET NUMBER	
C3-01	