



BUS STOP #2227 DEMOLITION PLAN

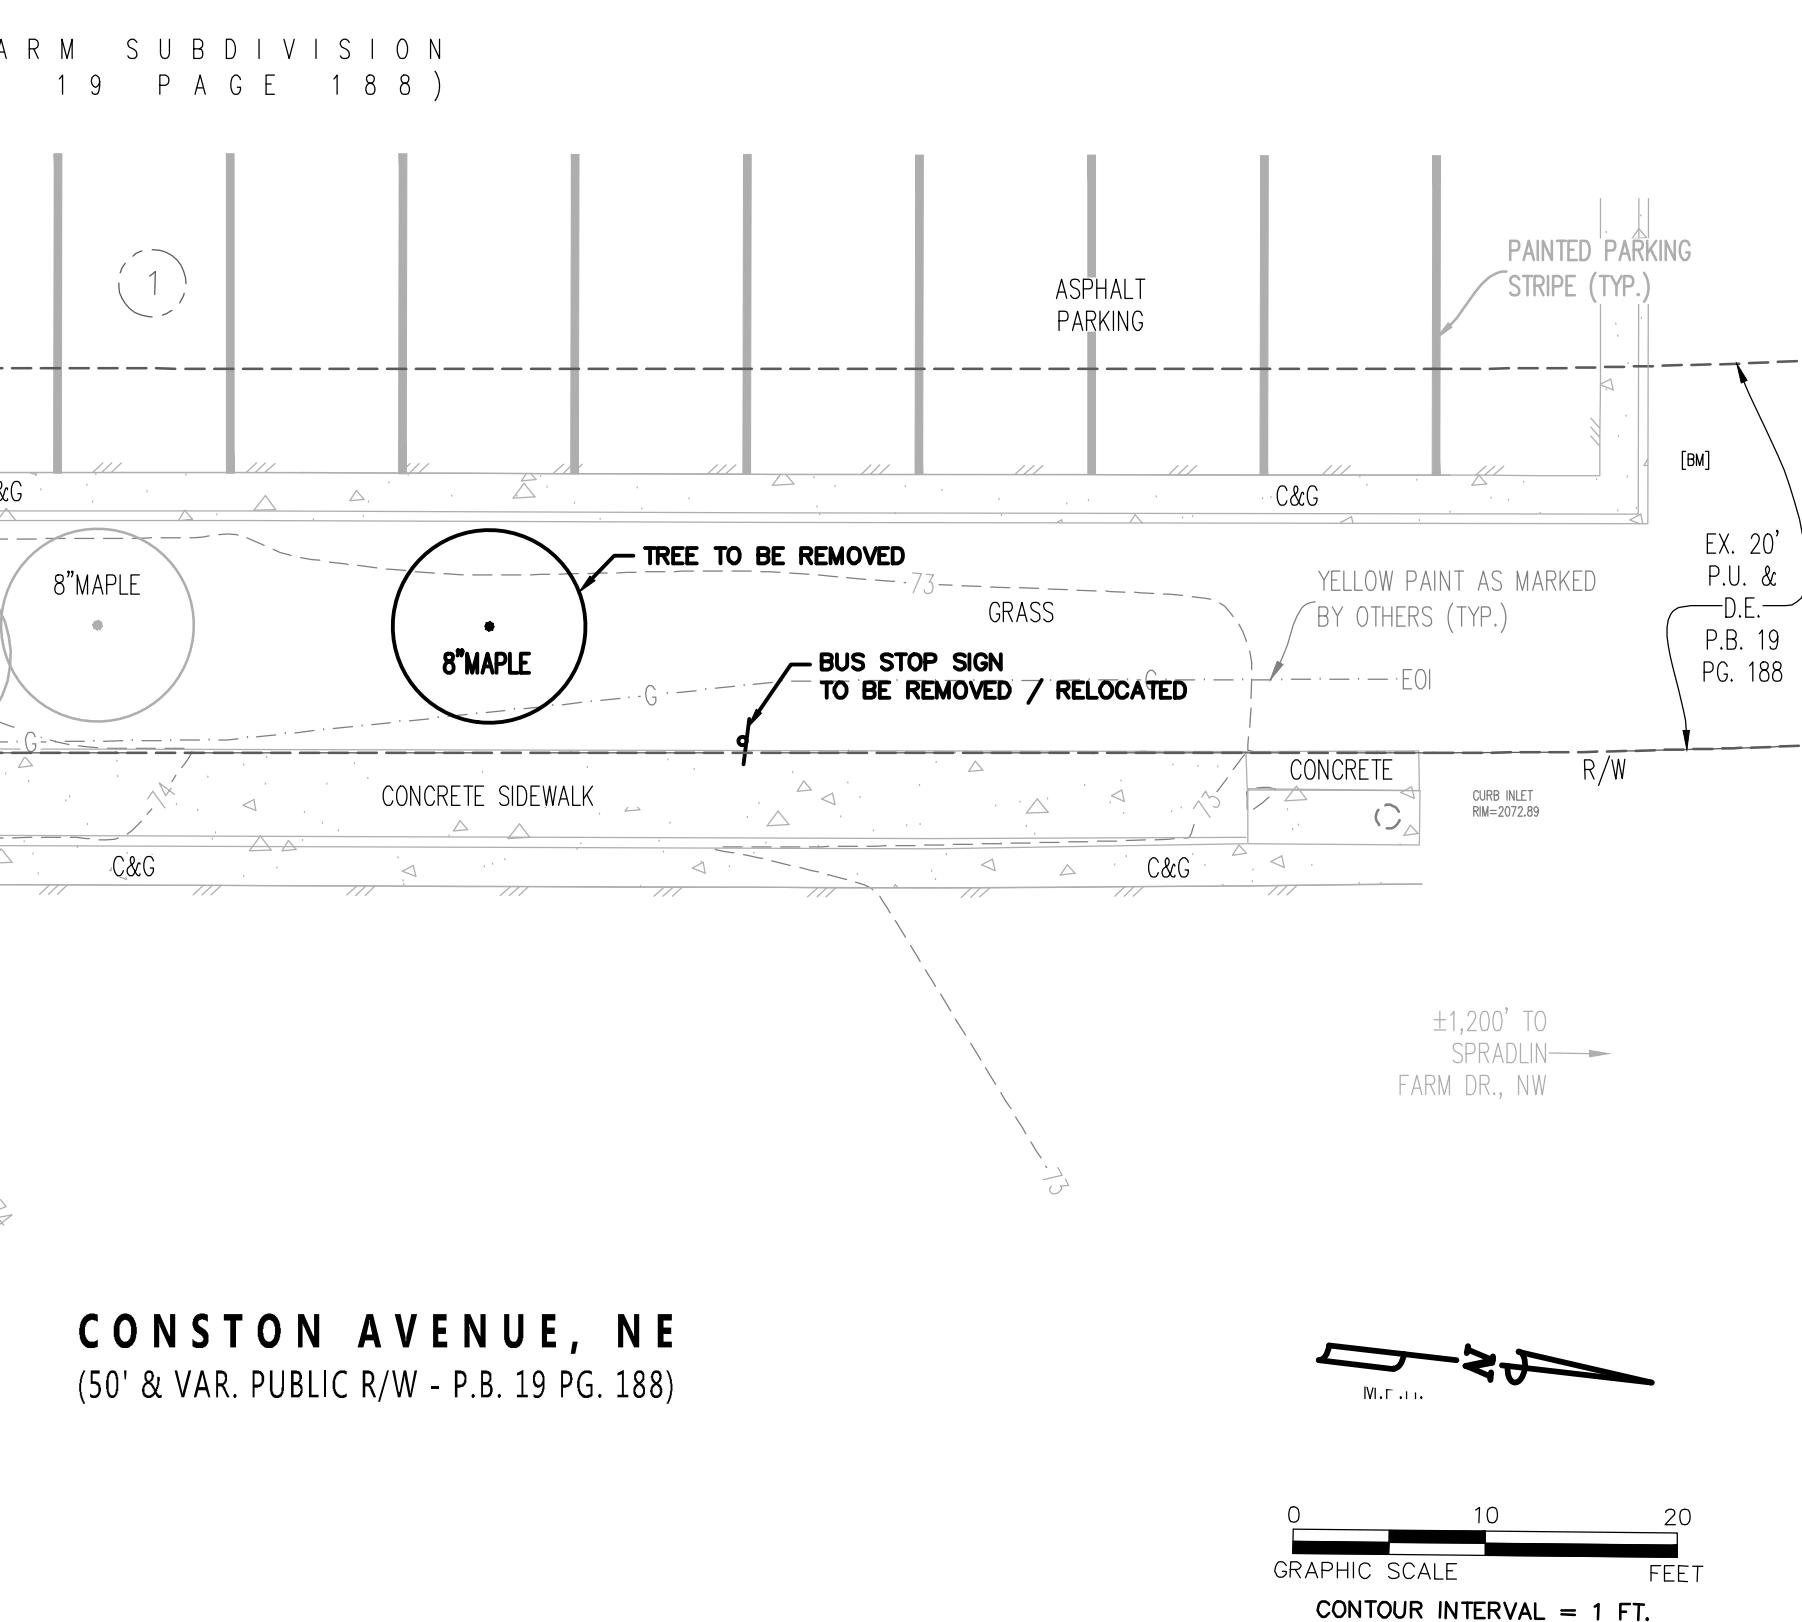

BUS STOP #2227 SITE LAYOUT PLAN

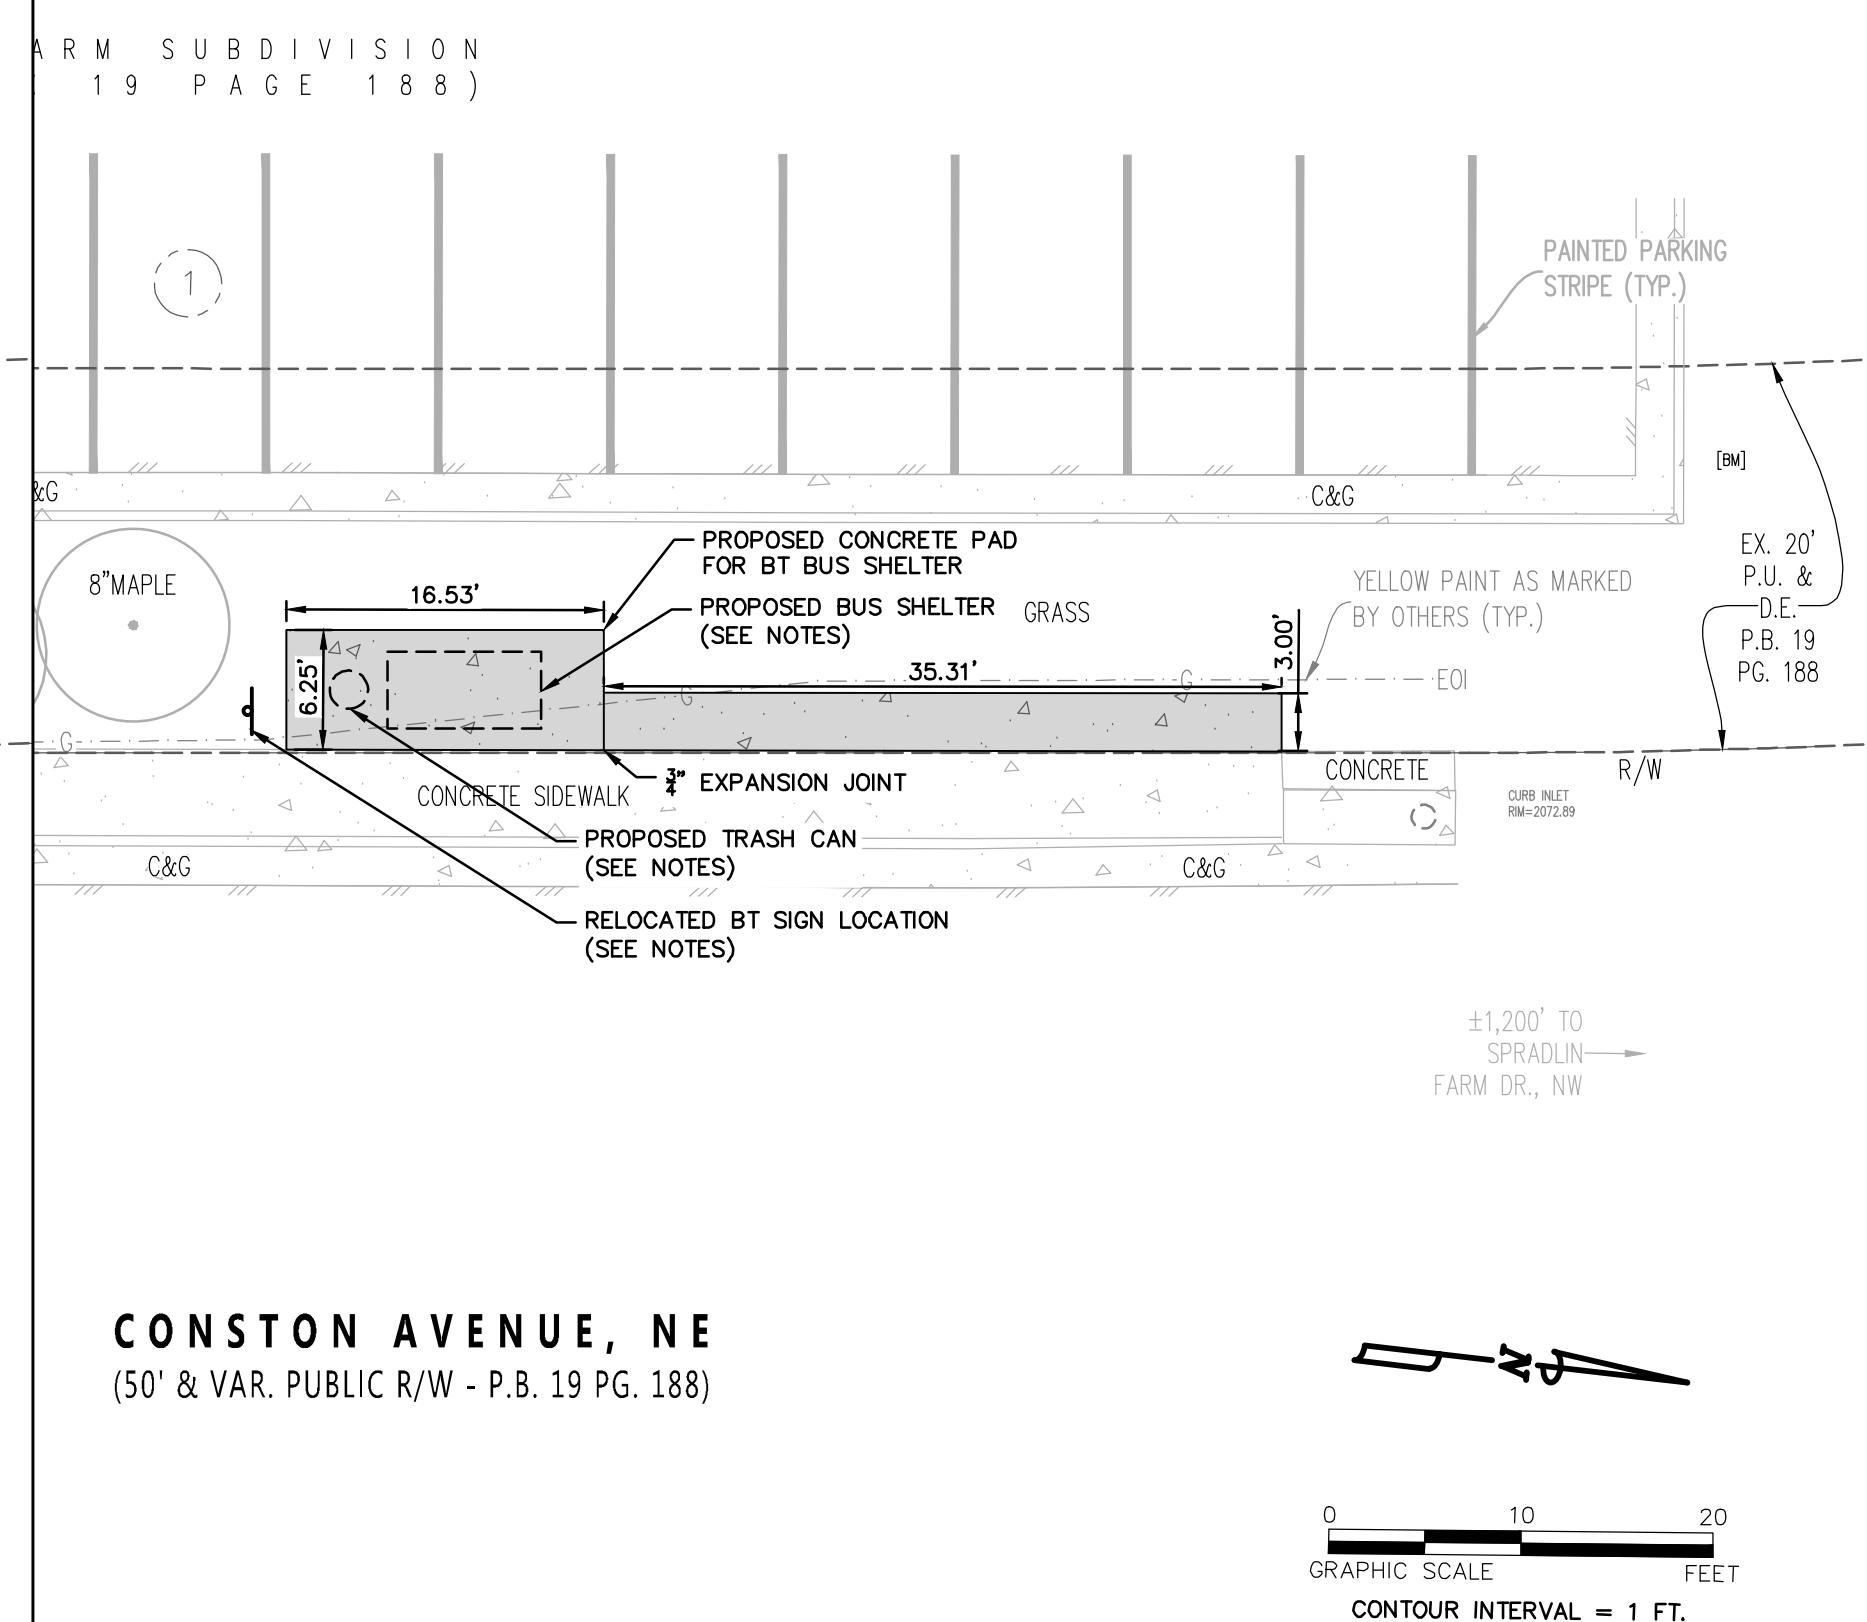

BT CHRISTIANSBURG BUS STOP DESIGN #2227


TOWN OF CHRISTIANSBURG, VIRGINIA

FORESIGHT
DESIGN SERVICES
ENGINEERING • LAND PLANNING • SURVEYING
1260 Radford Street
Christiansburg, Virginia 24073
Phone: (540) 381-6011
Fax: (540) 381-2773
Email: info@foresightdesignservices.com
Web: www.foresightdesignservices.com



The drawing, design, and digital files relating to this project are the property of Foresight Design Services. The reproduction, copying, or other use of this drawing without FDS's written consent is prohibited.

INSTALLATION NOTES:

1. CONTRACTOR SHALL INSTALL CONCRETE PAD AND BUS SHELTER AS SHOWN. THE BUS SHELTER WILL BE PROVIDED TO THE CONTRACTOR BY BLACKSBURG TRANSIT FOR INSTALLATION. THE CONTRACTOR SHALL PROVIDE ALL OTHER MATERIALS. CONTRACTOR SHALL CONFORM TO THE TOLAR MANUFACTURING COMPANY INSTALLATION STANDARDS FOR A 4'x8' NON AD BUS STOP SHELTER "NIAGARA SERIES" WITH REAR AND SIDE GLASS PANELS.
2. CONTRACTOR SHALL INSTALL SOLAR PANELS ATOP THE BUS SHELTER TO POWER BT BUS SHELTER LIGHTING. INSTALLATION OF SOLAR PANELS SHALL CONFORM WITH ALL APPLICABLE CODES.
3. BUS SHELTER STRUCTURE SHOWN HEREON FOR INFORMATION PURPOSES ONLY. CONTRACTOR SHALL VERIFY DIMENSIONS FOR CORNER POSTS WITH SHELTER MANUFACTURER.
4. RELOCATED BT SIGN POST SHALL BE INSTALLED 2' FROM THE EDGE OF PAVEMENT AS SHOWN ON THE SITE LAYOUT.
5. PROPOSED TRASH CAN SHALL BE INSTALLED A MINIMUM DISTANCE OF 2' FROM THE PROPOSED SHELTER GLASS.

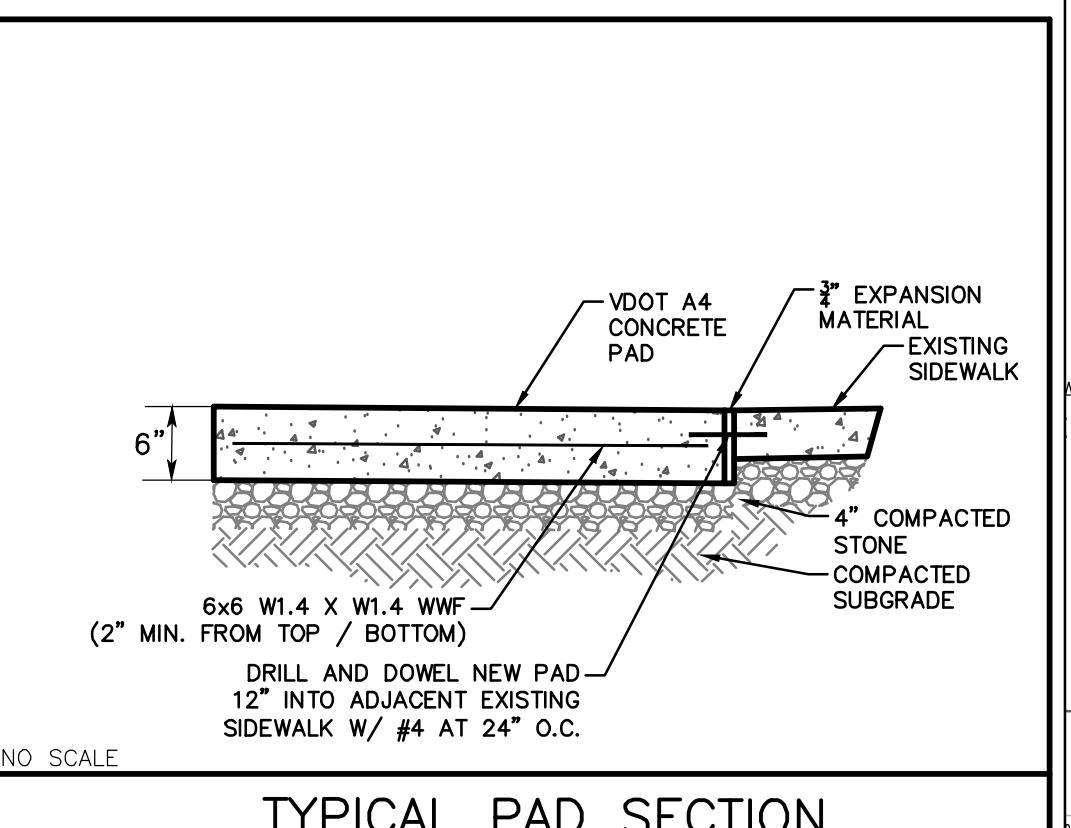


BUS STOP #2227 GRADING PLAN

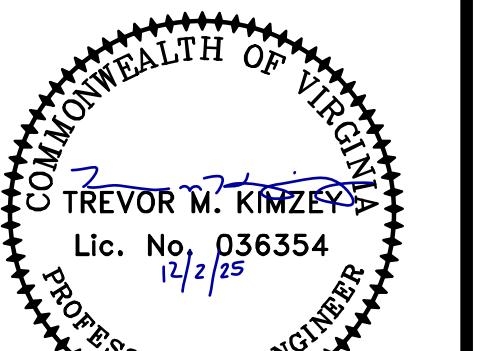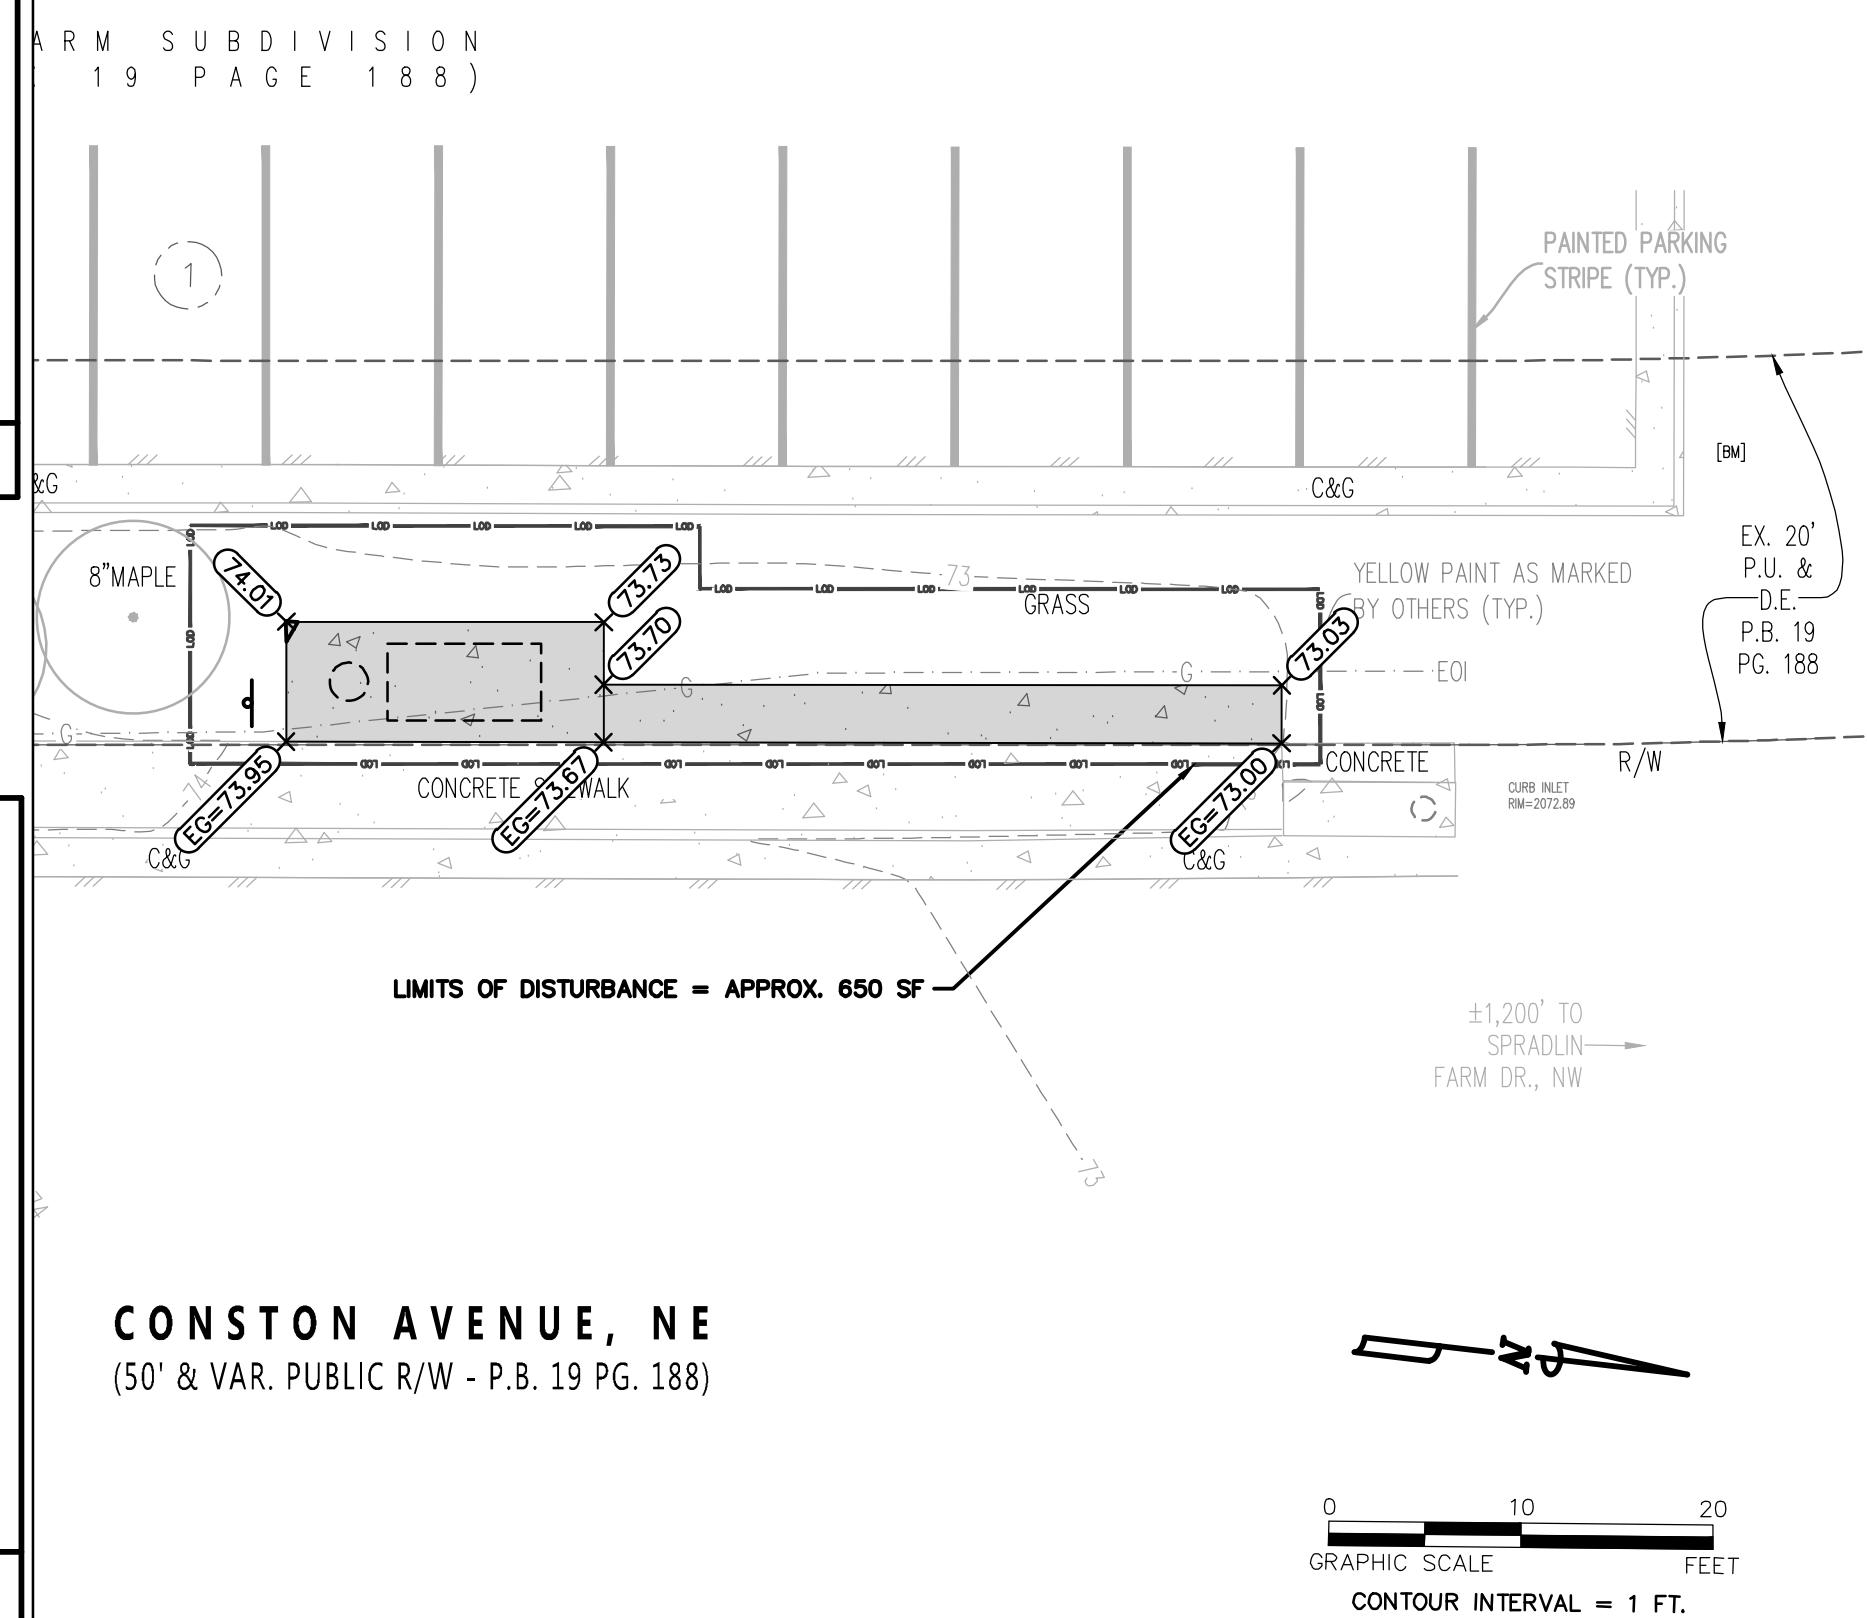

REVISIONS		
NO.	COMMENTS	DATE

PROJECT TEAM		
DESIGN	PM	DATE
TREVOR M. KIMZEY, PE		
TREVOR M. KIMZEY, PE		
HMH		

ISSUE DATE		
12/02/2025		
FDS JOB NO.		
3859		
SHEET TITLE		
DEMOLITION, SITE LAYOUT, AND GRADING PLAN		
SHEET NUMBER		
C2-01		

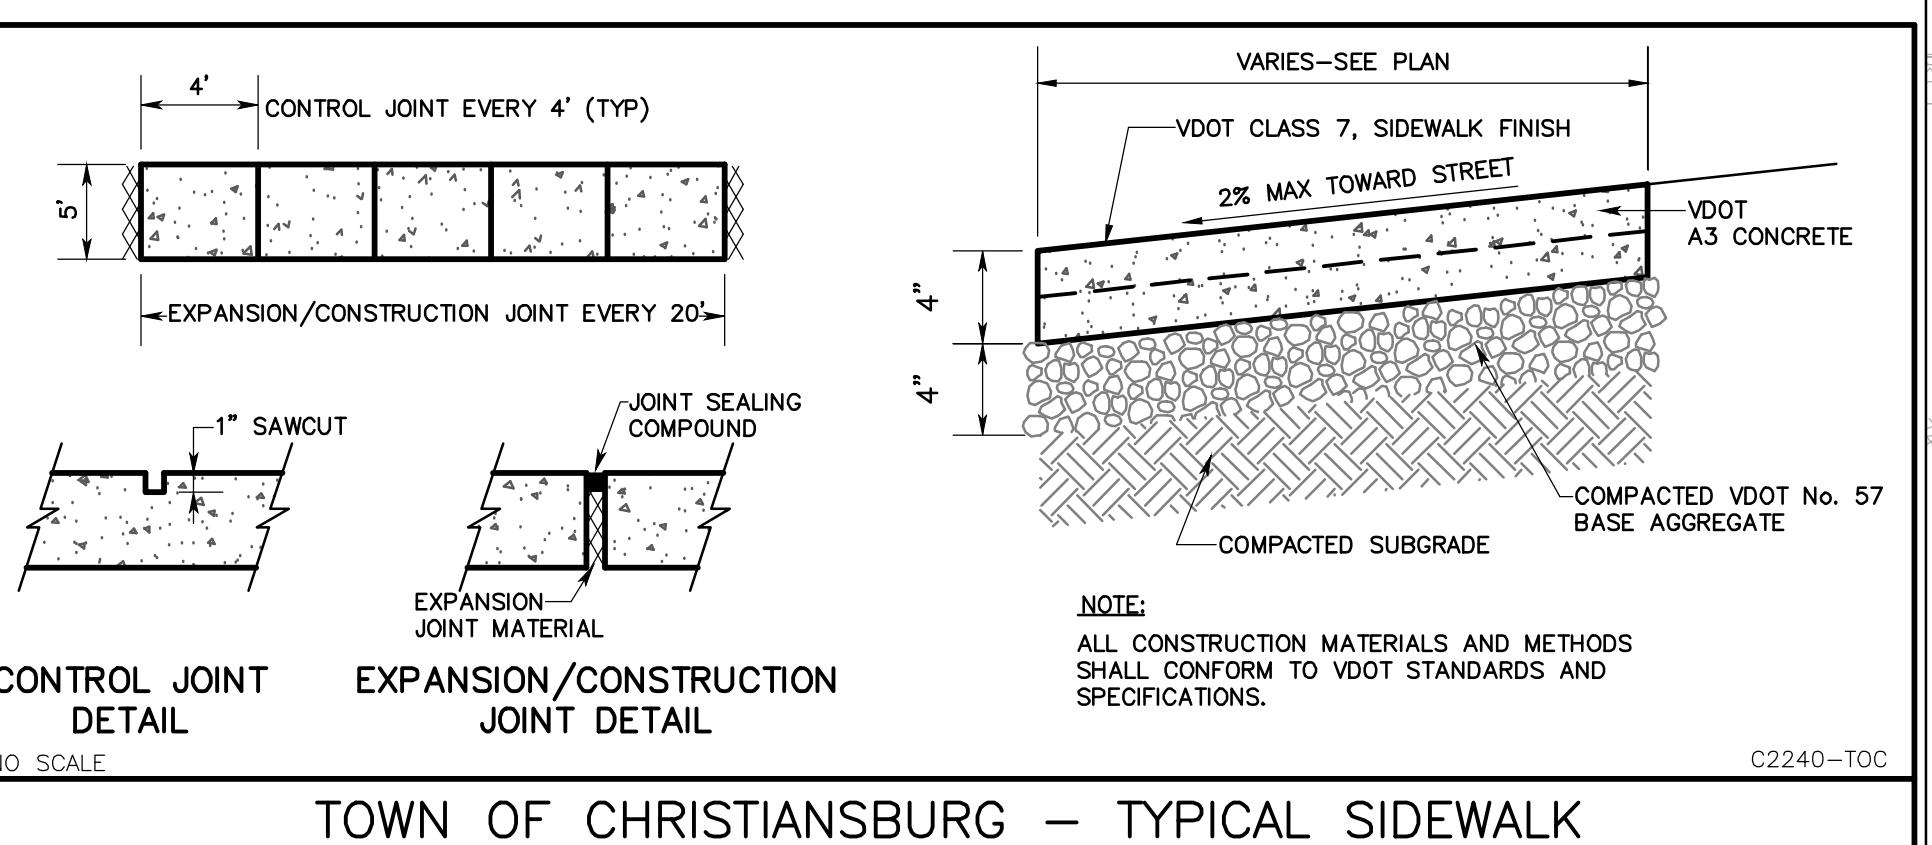

APPROVED: Engineering	Date
APPROVED: Planning	Date