

SITE LEGEND

	WHEEL STOP
	THROUGH ARROW PAVEMENT STRIPING
	TURN ARROW PAVEMENT STRIPING
	24" STOP BAR PAVEMENT STRIPING & 30" R1-1 STOP SIGN
	ACCESSIBLE PARKING STALL STRIPING AND SIGNAGE
	CONCRETE PIPE BOLLARD; PAINTED SAFETY YELLOW
	VDOT CG-2 CURB
	VDOT CG-6 CURB & GUTTER
	VDOT CG-6R CURB & GUTTER
	TRANSITION FROM CG-6 TO CG-6R CURB & GUTTER
	ROLL-TOP CURB & GUTTER
	VDOT CG-12B PARALLEL CURB RAMP
	FIRE LANE (REFER TO SHEET C2.5 FOR SECTION DETAIL)
	LIMITS OF DISTURBANCE
	PARKING STALL COUNT (144 TOTAL PARKING STALLS; 6 ACCESSIBLE PARKING STALLS)
	SWALE CENTER LINE
	4" SOLID WHITE PARKING STALL STRIPING
	LIMITS OF EXISTING TREE REMOVAL

PARCEL ID 070719
 LOYAL ORDER OF MOOSE, INC.
 TM 436-(1)-60A-64A
 9.5 ACRES ACRES
 ZONING: B3
 LAND USE: PRIVATE RECREATIONAL



Draper Aden Associates
 Engineering • Surveying • Environmental Services
 2206 South Main Street
 Blue Bell, PA 19380
 540-552-9444 FAX: 540-552-0291
 www.daa.com

• Richmond, VA • Fayetteville, NC
 • Charlottesville, VA • Hampton Roads, VA
 • Northern Virginia


SITE DIMENSIONAL & UTILITY PLAN
VIRGINIA FURNITURE MARKET
 TOWN OF CHRISTIANSBURG, MONTGOMERY COUNTY, VA

REVISIONS

08/01/2017	1ST TOWN SUBMITTAL
------------	--------------------

DESIGNED BY: KWW
 DRAWN BY: KWW
 CHECKED BY: CBK
 SCALE: 1" = 40'
 DATE: August 1, 2017
 PROJECT NUMBER: B16739B-02

C2.1

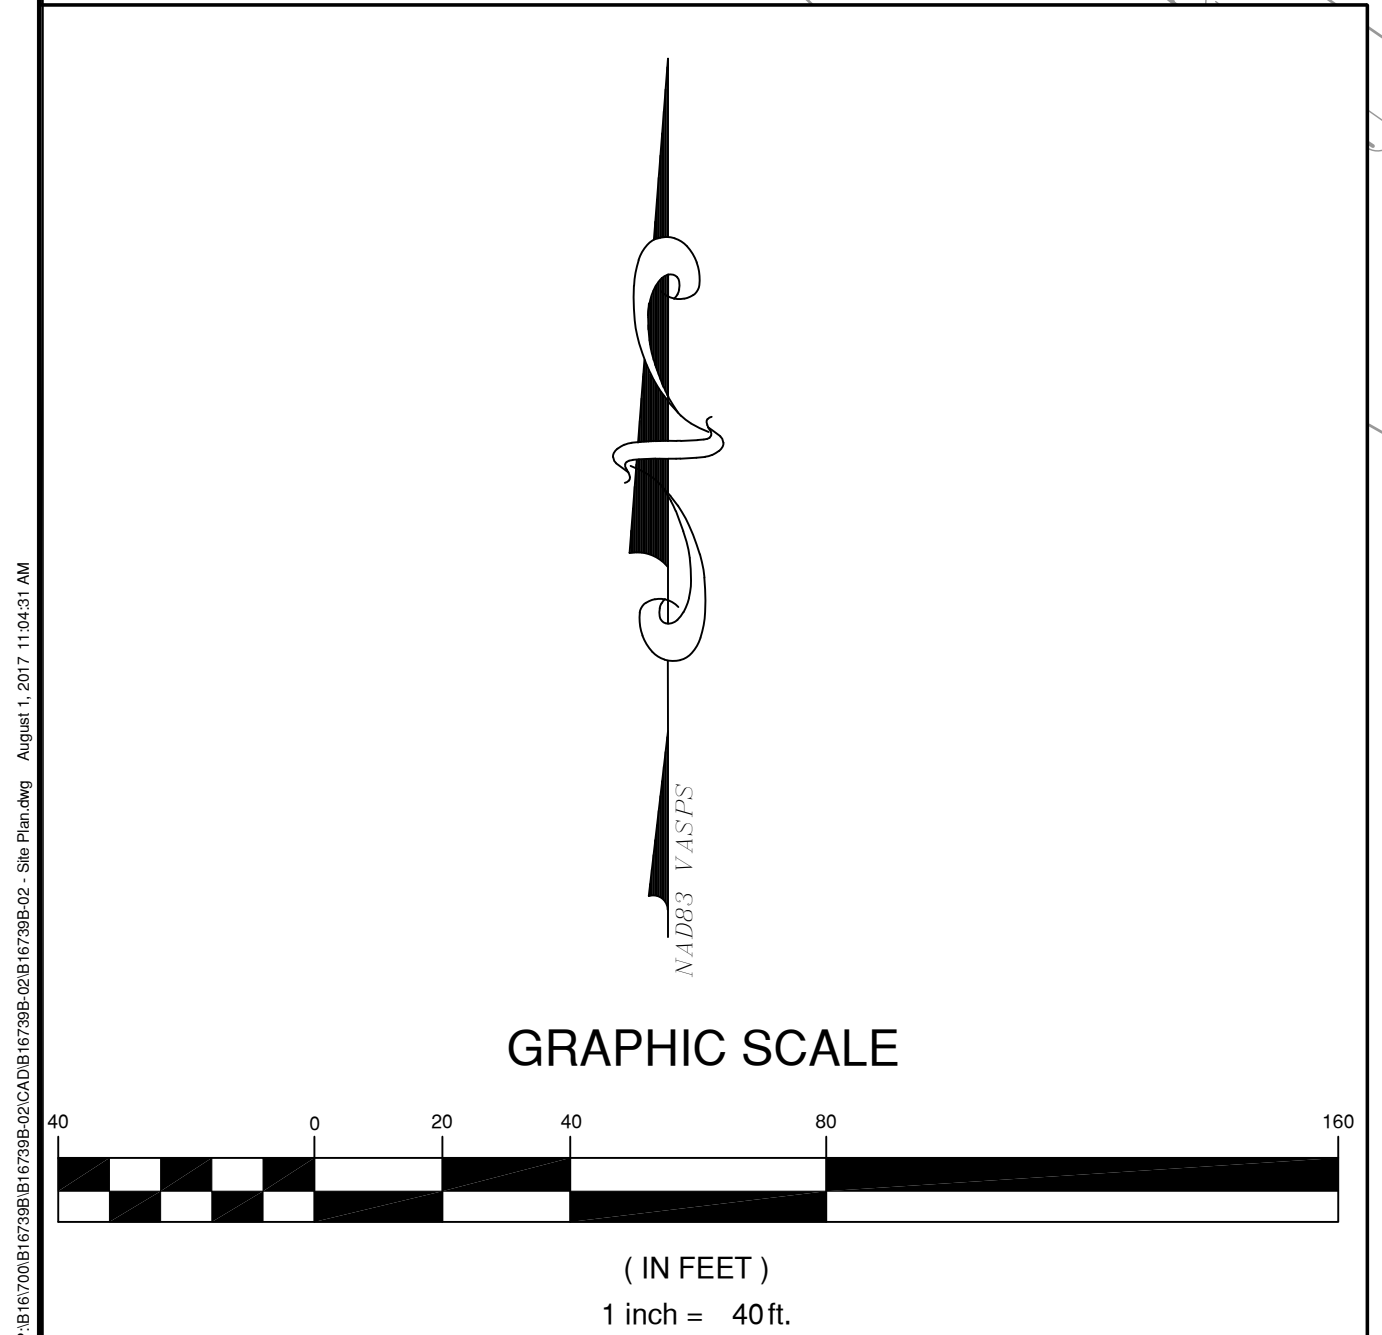

APPROVAL BLOCK

Wayne O. Nelson, P.E., Engineering Director _____ Date _____

APPROVAL BLOCK

Andrew Warren, Planning Director _____ Date _____

P:\070719\070719.dwg (C:\ADEN\070719.dwg) - 08/01/2017 11:43:31 AM
 User: KWW