


BOUNDARY CURVE TABLE						
CURVE	DELTA ANGLE	RADIUS	ARC LENGTH	TANGENT	CHORD LENGTH	CHORD BEARING
C1	44°38'51"	76.44'	159.34'	31.26'	157.86'	N 25°00'02" E
C2	78°35'47"	25.00'	134.29'	20.46'	31.67'	N 42°09'27" E

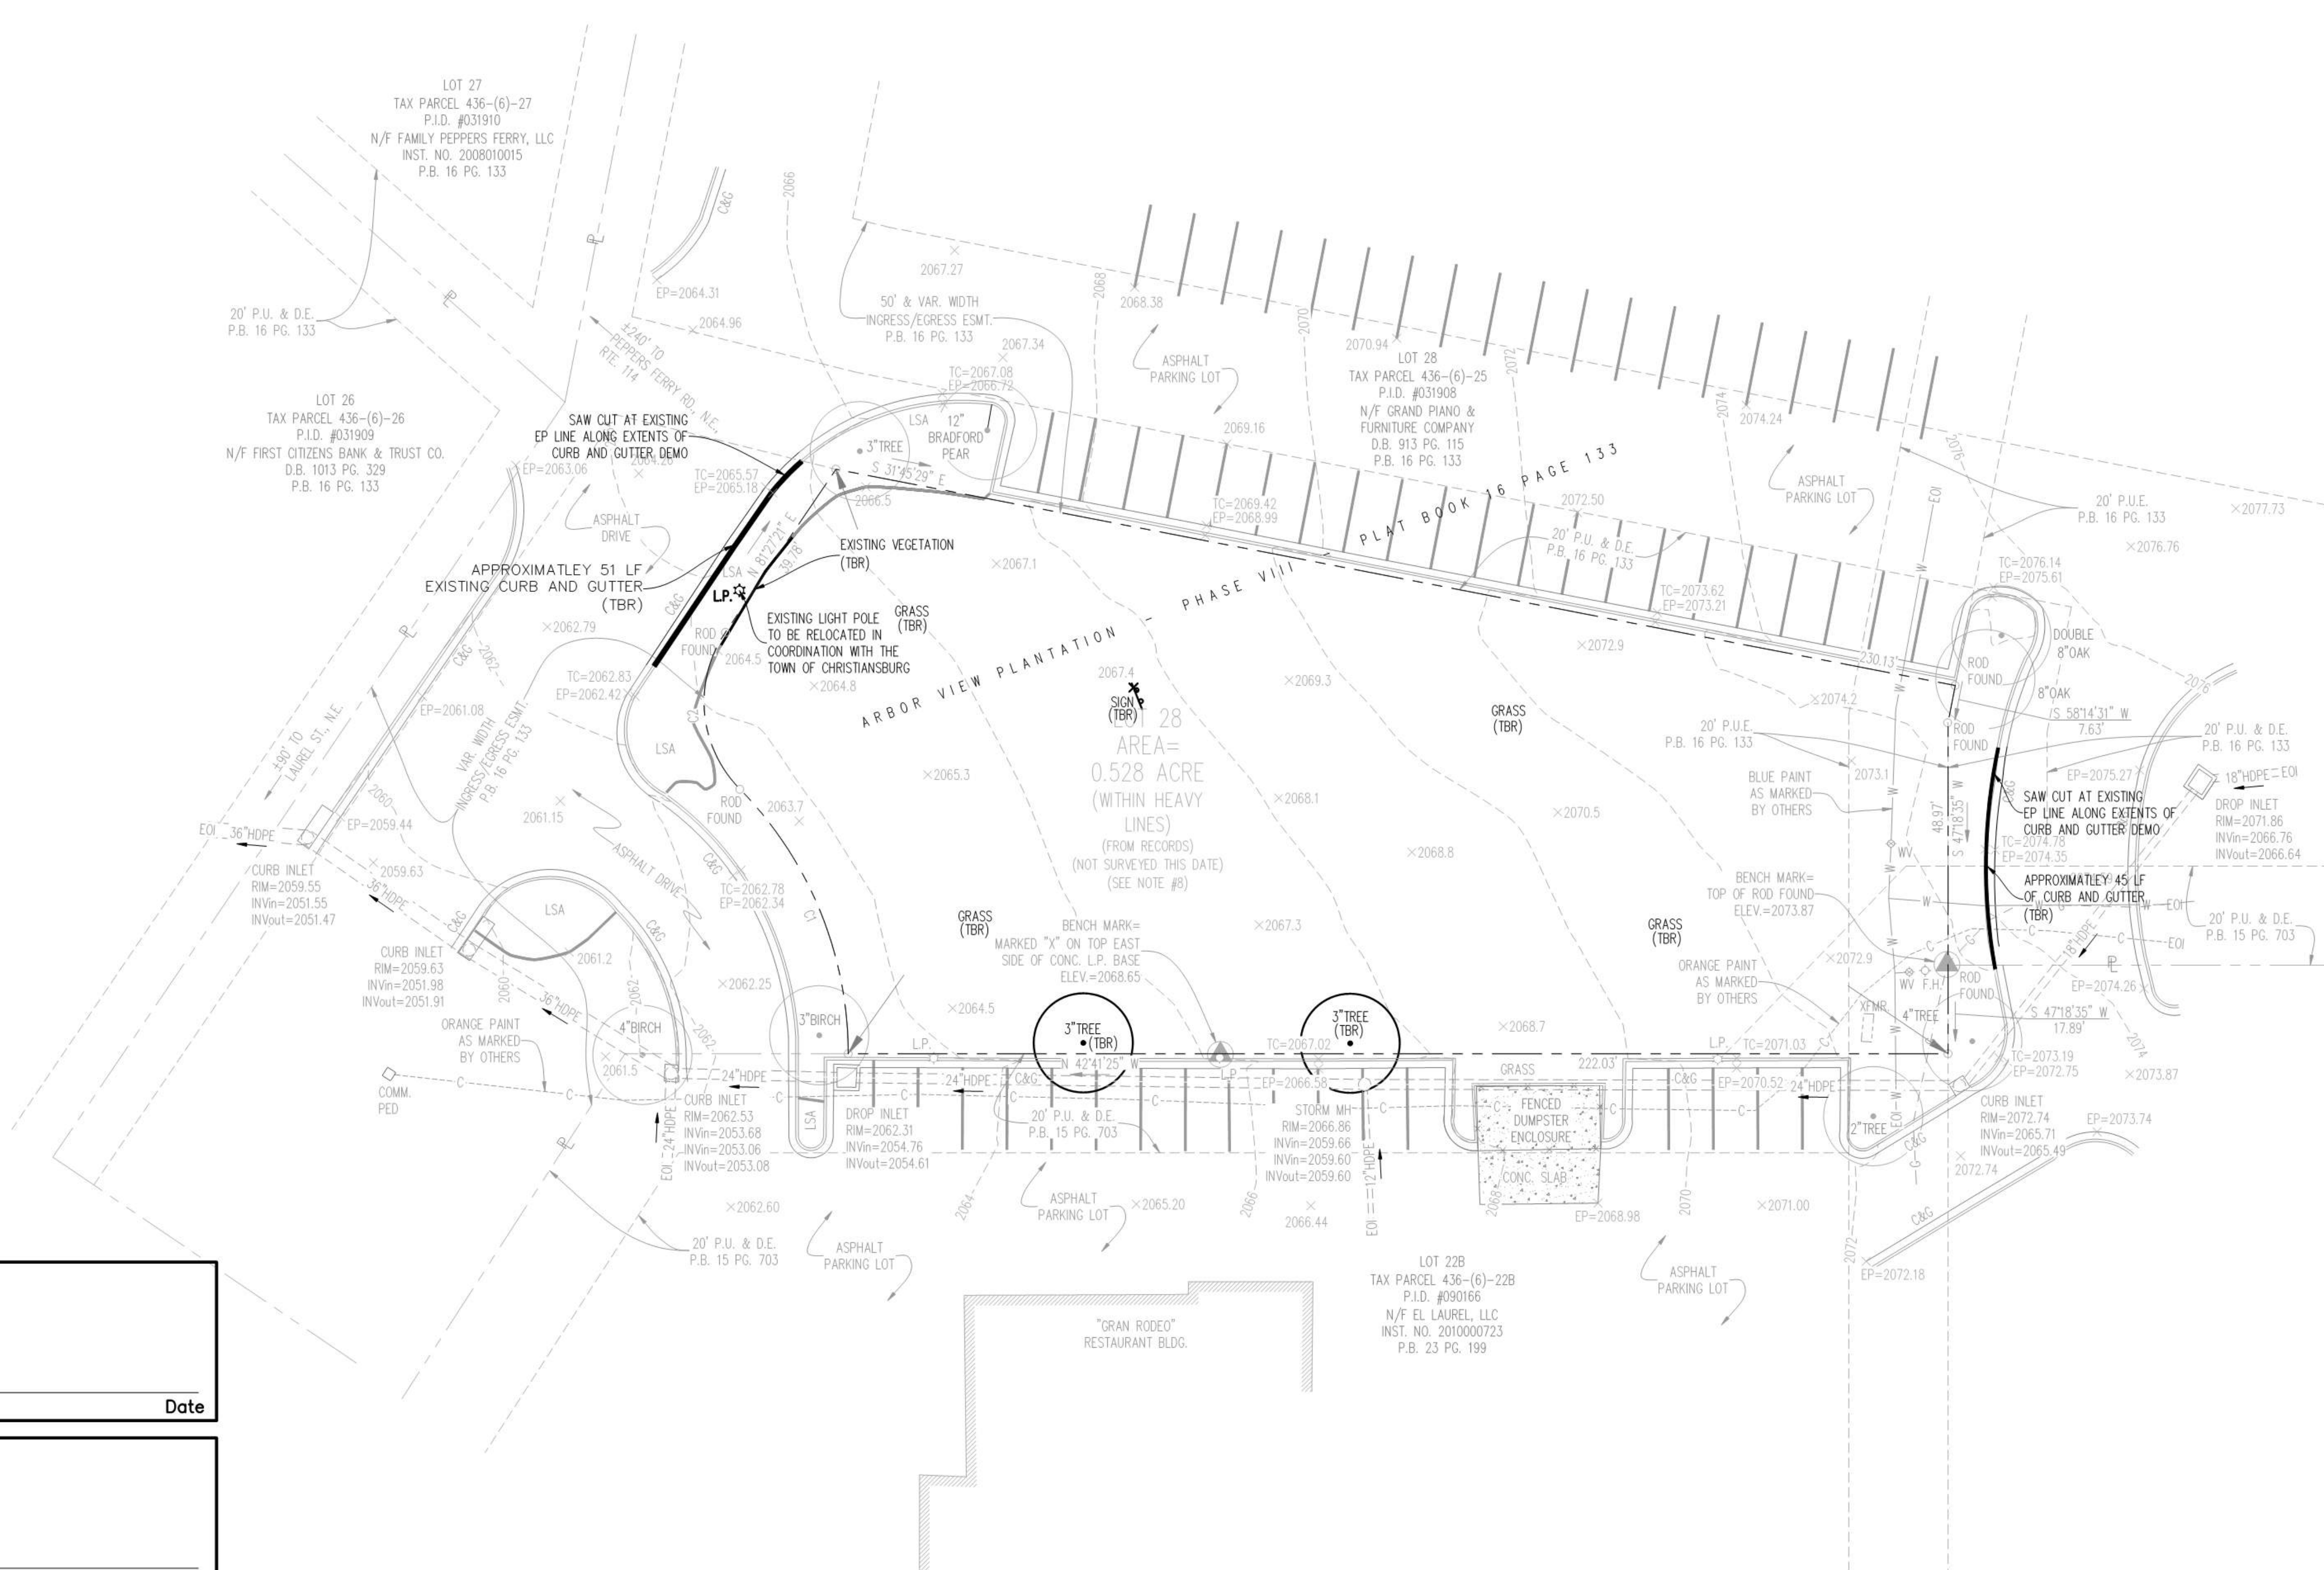

APPROVED: Engineering \_\_\_\_\_ Date \_\_\_\_\_

APPROVED: Planning \_\_\_\_\_ Date \_\_\_\_\_

**25 GAY AND NEEL, INC.**  
 ENGINEERING • LAND PLANNING • SURVEYING

1260 Radford Street  
 Christiansburg, Virginia 24073

Phone: (540) 381-6011  
 Fax: (540) 381-2773  
 Email: info@gayandneel.com  
 Web: www.gayandneel.com

The drawing, design, and digital files relating to this project are the property of Gay and Neel, Inc. The reproduction, copying, or other use of this drawing without GNI's written consent is prohibited.

# JHK PROPERTY SITE PLAN

**PRELIMINARY**  
NOT FOR CONSTRUCTION

REVISIONS		
NO.	COMMENTS	DATE

PROJECT TEAM	
PI	JOHN T. NEEL, P.E.
PM	JOSH M. MACDONALD, P.E.
DESIGN	JMM / MRR
ISSUE DATE	
02/01/2018	
GNI JOB NO.	
2827	
SHEET TITLE	
EXISTING CONDITIONS & DEMO PLAN	
SHEET NUMBER	
C1-01	

X:\Drawings\2827\ENGINEERING\DesignPlans\Sheets\EXISTING CONDITIONS- DEMO.dwg  
 DEMOLITION PLAN, 02/01/2018 12:55:40 PM, Jmacdonald, AutoCAD PDF (General Documentation).pc3, 1:1