


NOTES

1. HORIZONTAL DATUM:BASED ON VIRGINIA STATE PLANE COORDINATE SYSTEM, SOUTH ZONE (NAD83) 2011 ADJ, U.S. SURVEY FOOT.
2. VERTICAL DATUM:NAVD88 REFERENCED USING GPS METHODS
3. SITE IS PART OF A COMMON PLAN OF DEVELOPMENT WITH THE ADJACENT LOTS WITH WORK ON THOSE LOTS TO BE COMPLETED PRIOR TO THIS PLAN. SURVEY SHOWN MAY NOT REFLECT CONDITIONS ON COMMENCEMENT OF THE SITE WORK. CONTRACTOR TO COORDINATE WITH CONSTRUCTION OF BOJANGLES AND DISCOUNT TIRE TO THE NORTH AND WEST OF THE SITE
4. BACKFLOW PREVENTOR LOCATED INSIDE BUILDING, SEE PLUMBING PLANS
5. CONTRACTOR SHALL COORDINATE LOCATION OF ELECTRICAL TRANSFORMER WITH POWER COMPANY
6. CONTRACTOR SHALL COORDINATE LOCATION OF GAS LINE AND GAS METER WITH GAS COMPANY
7. CONTRACTOR SHALL COORDINATE LOCATION OF UNDERGROUND VACUUM LINES WITH PLUMBING PLANS

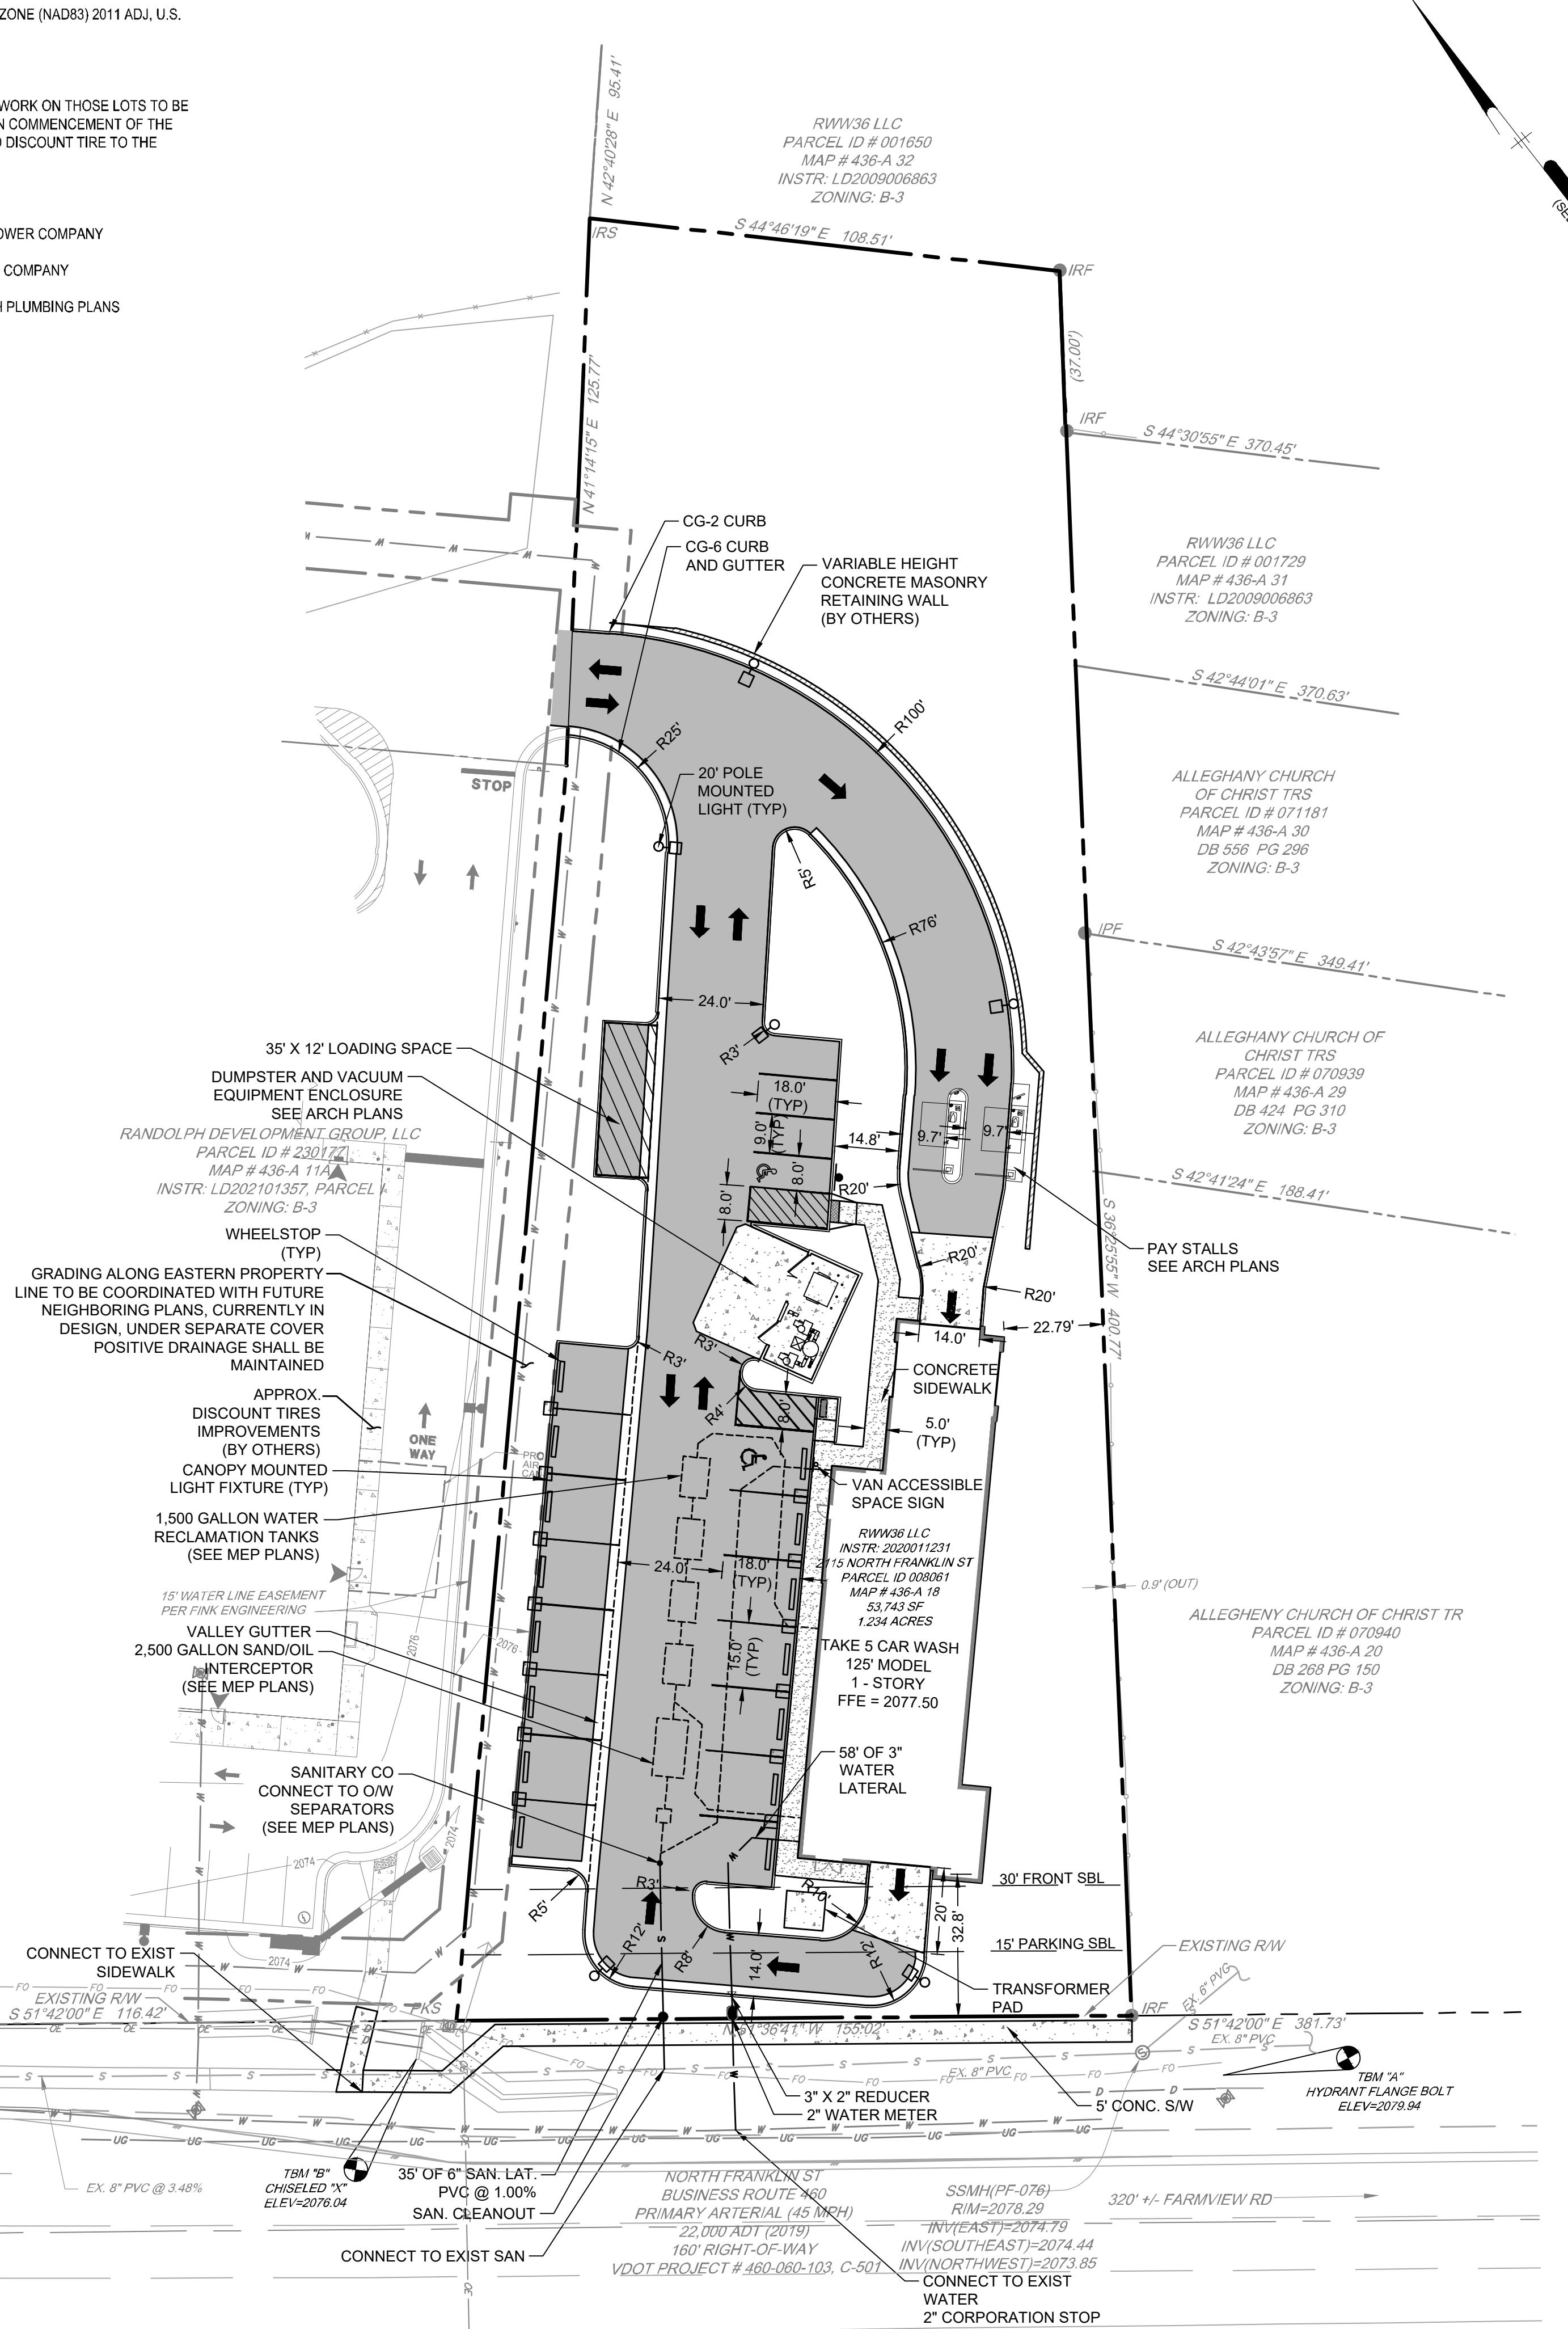

GRAPHIC SCALE

SCALE: 1" = 25'

Michael Kelley

DVED: Engineering

njamin Tripp

OVERVIEW

6/21/2023
11:07 PM

Date

2023
1 PM

I PM

TAKE 5 CAR WASH

2115 N. FRANKLIN STREET
CHRISTIANSBURG, VIRGINIA

SITE | AYOLIT PLAN

DRIVEN BRANDS
40 SOUTH CHURCH STREET, SUITE 700

PENNONI ASSOCIATES INC.
14901 Bogle Drive, Suite 202
Chantilly, VA 20151

T 703.956.6204

Pennoni

PENNONI ASSOCIATES INC.
14901 Bogle Drive, Suite 202
Chantilly, VA 20151

T 703.956.6204