




DESIGN PUBLIC HEARING


CAMBRIA STREET INTERSECTION AND N. FRANKLIN STREET CORRIDOR IMPROVEMENTS

SYNCHRO CAPACITY ANALYSIS LEVEL - OF - SERVICE (LOS) 2040 DESIGN YEAR


NO BUILD

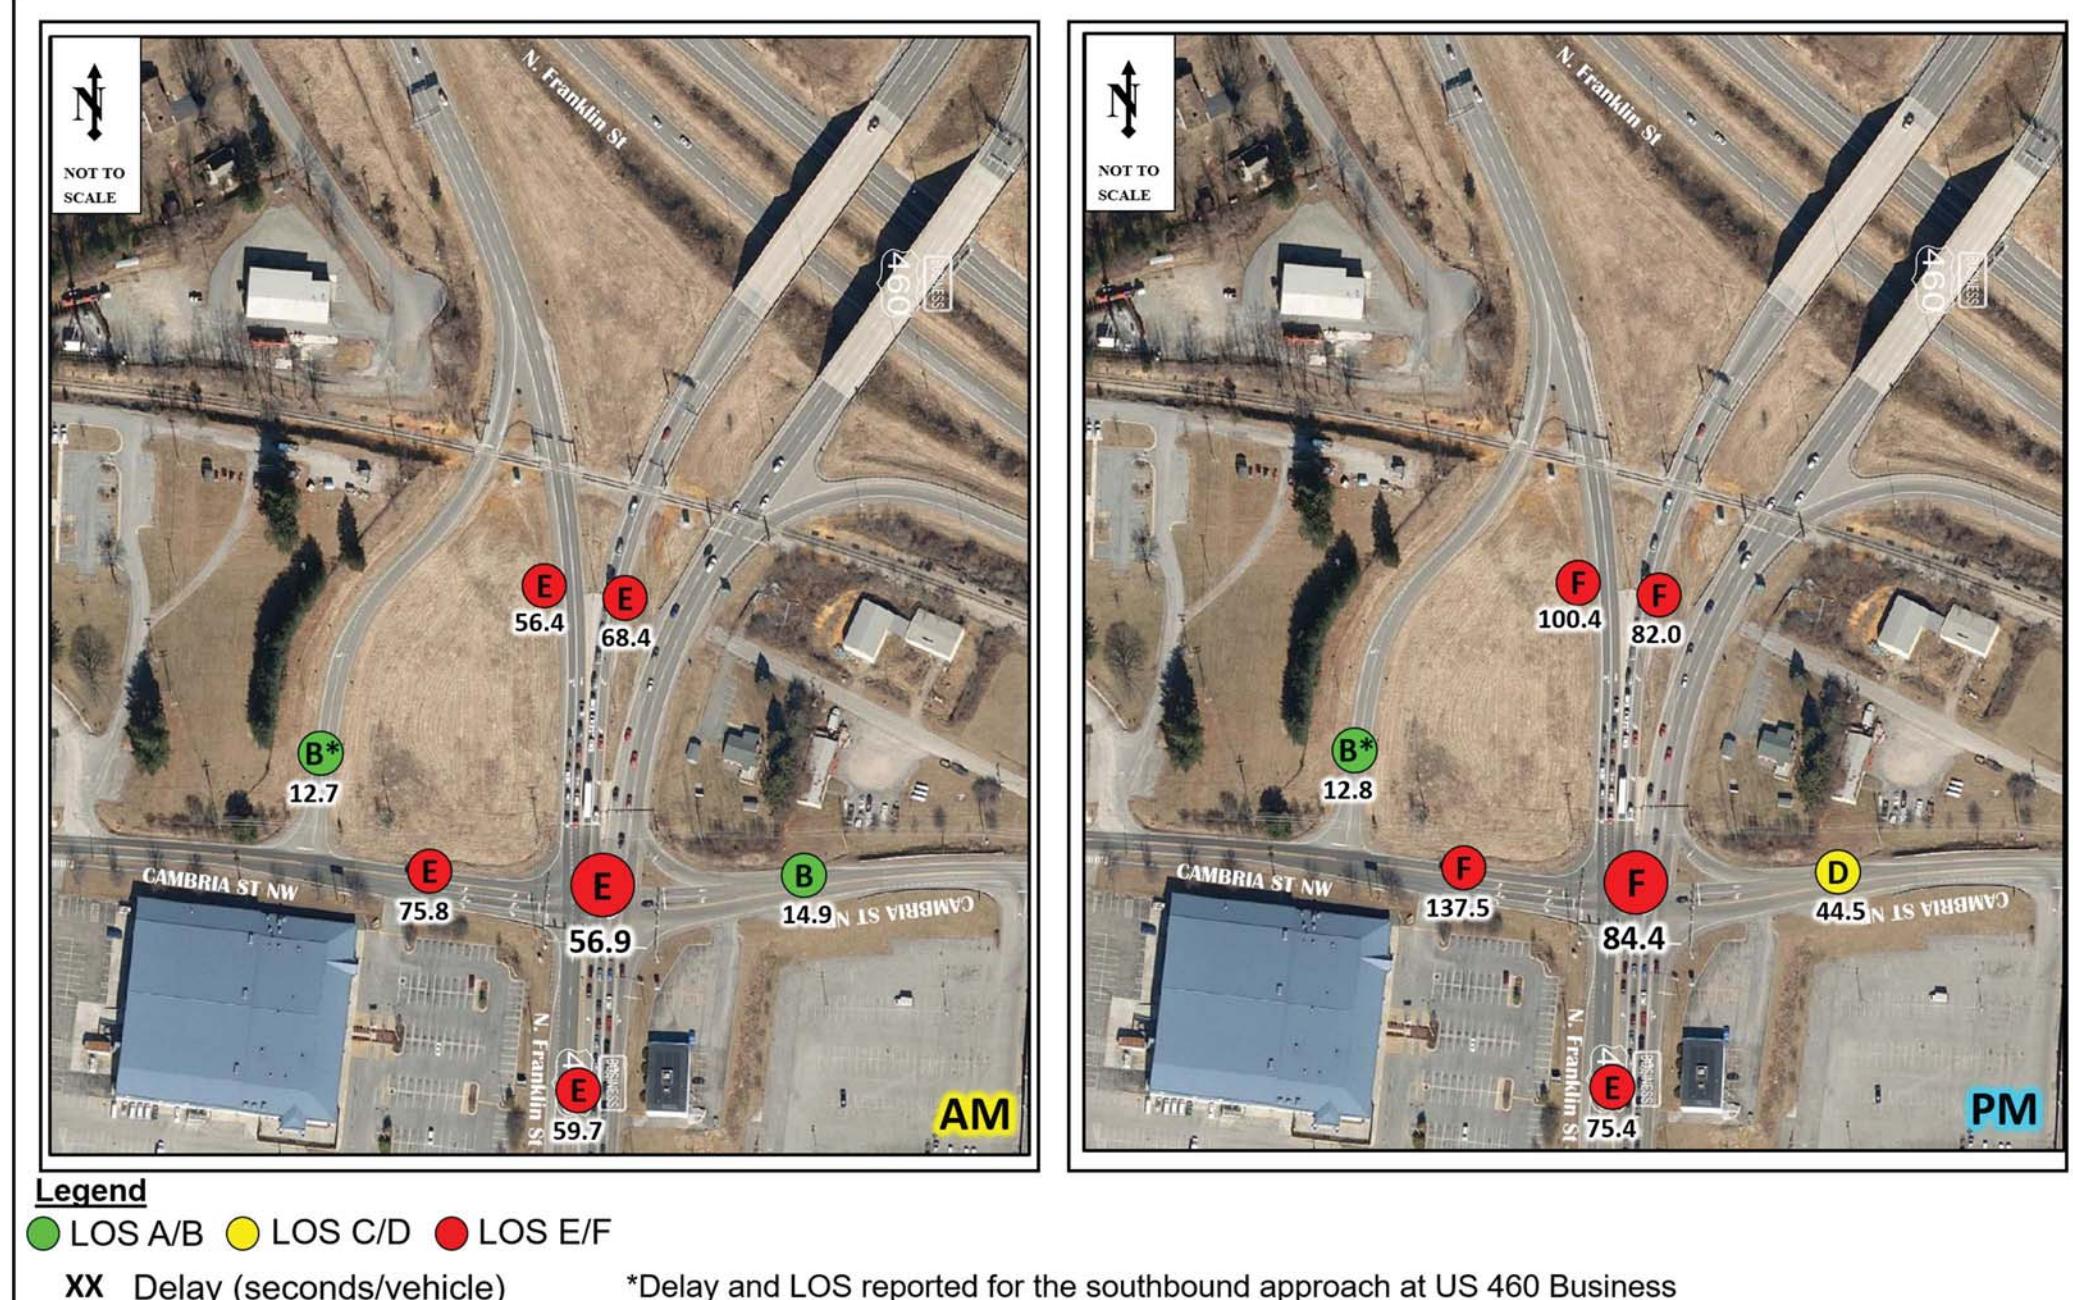


ALTERNATIVE 1

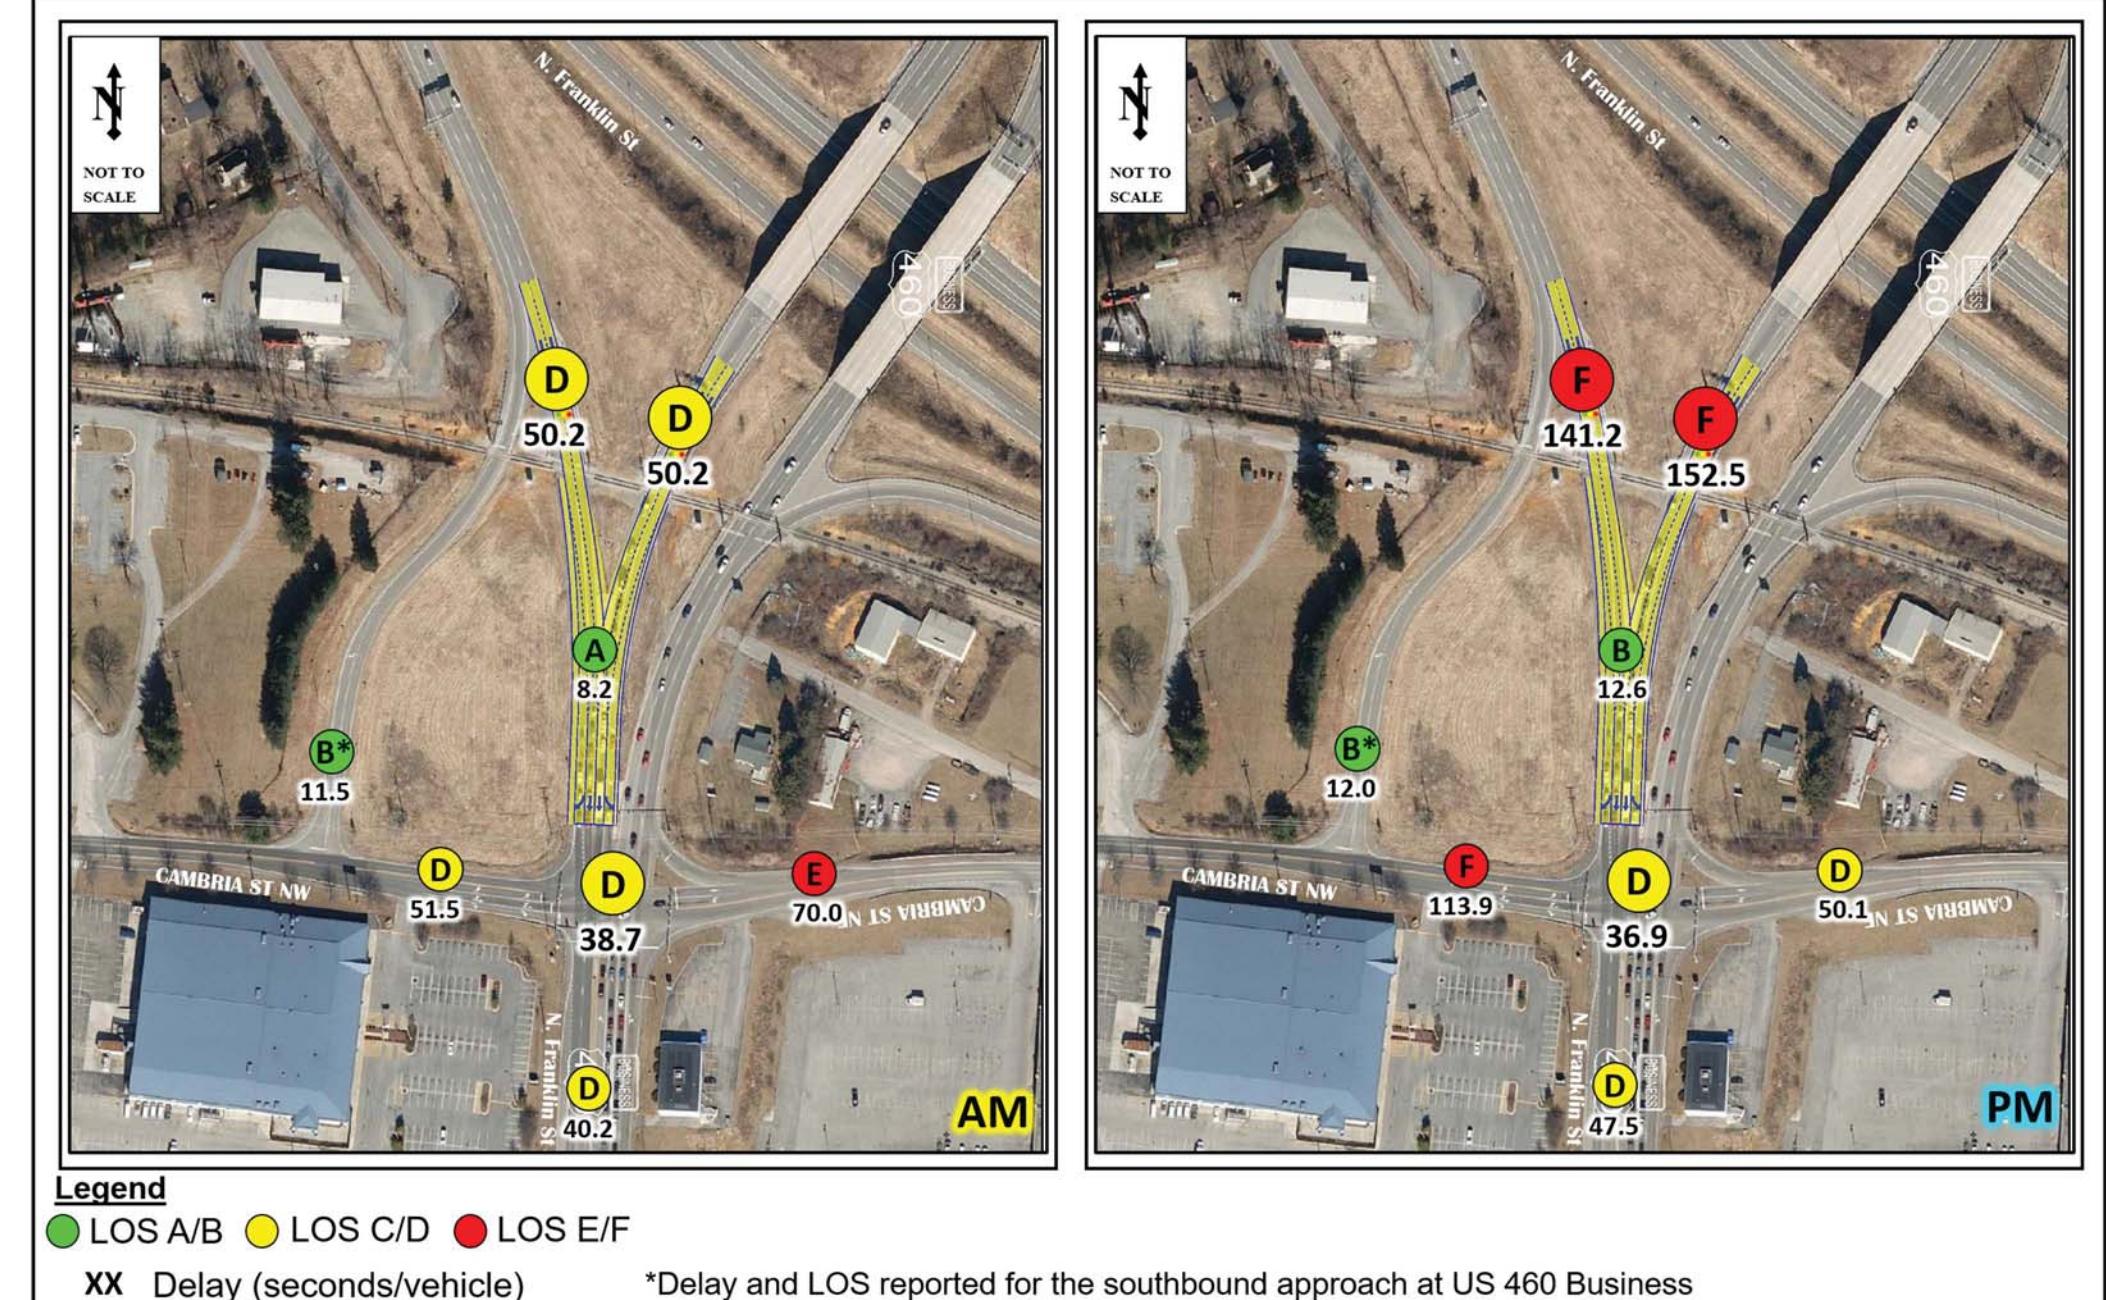

ALTERNATIVE 2

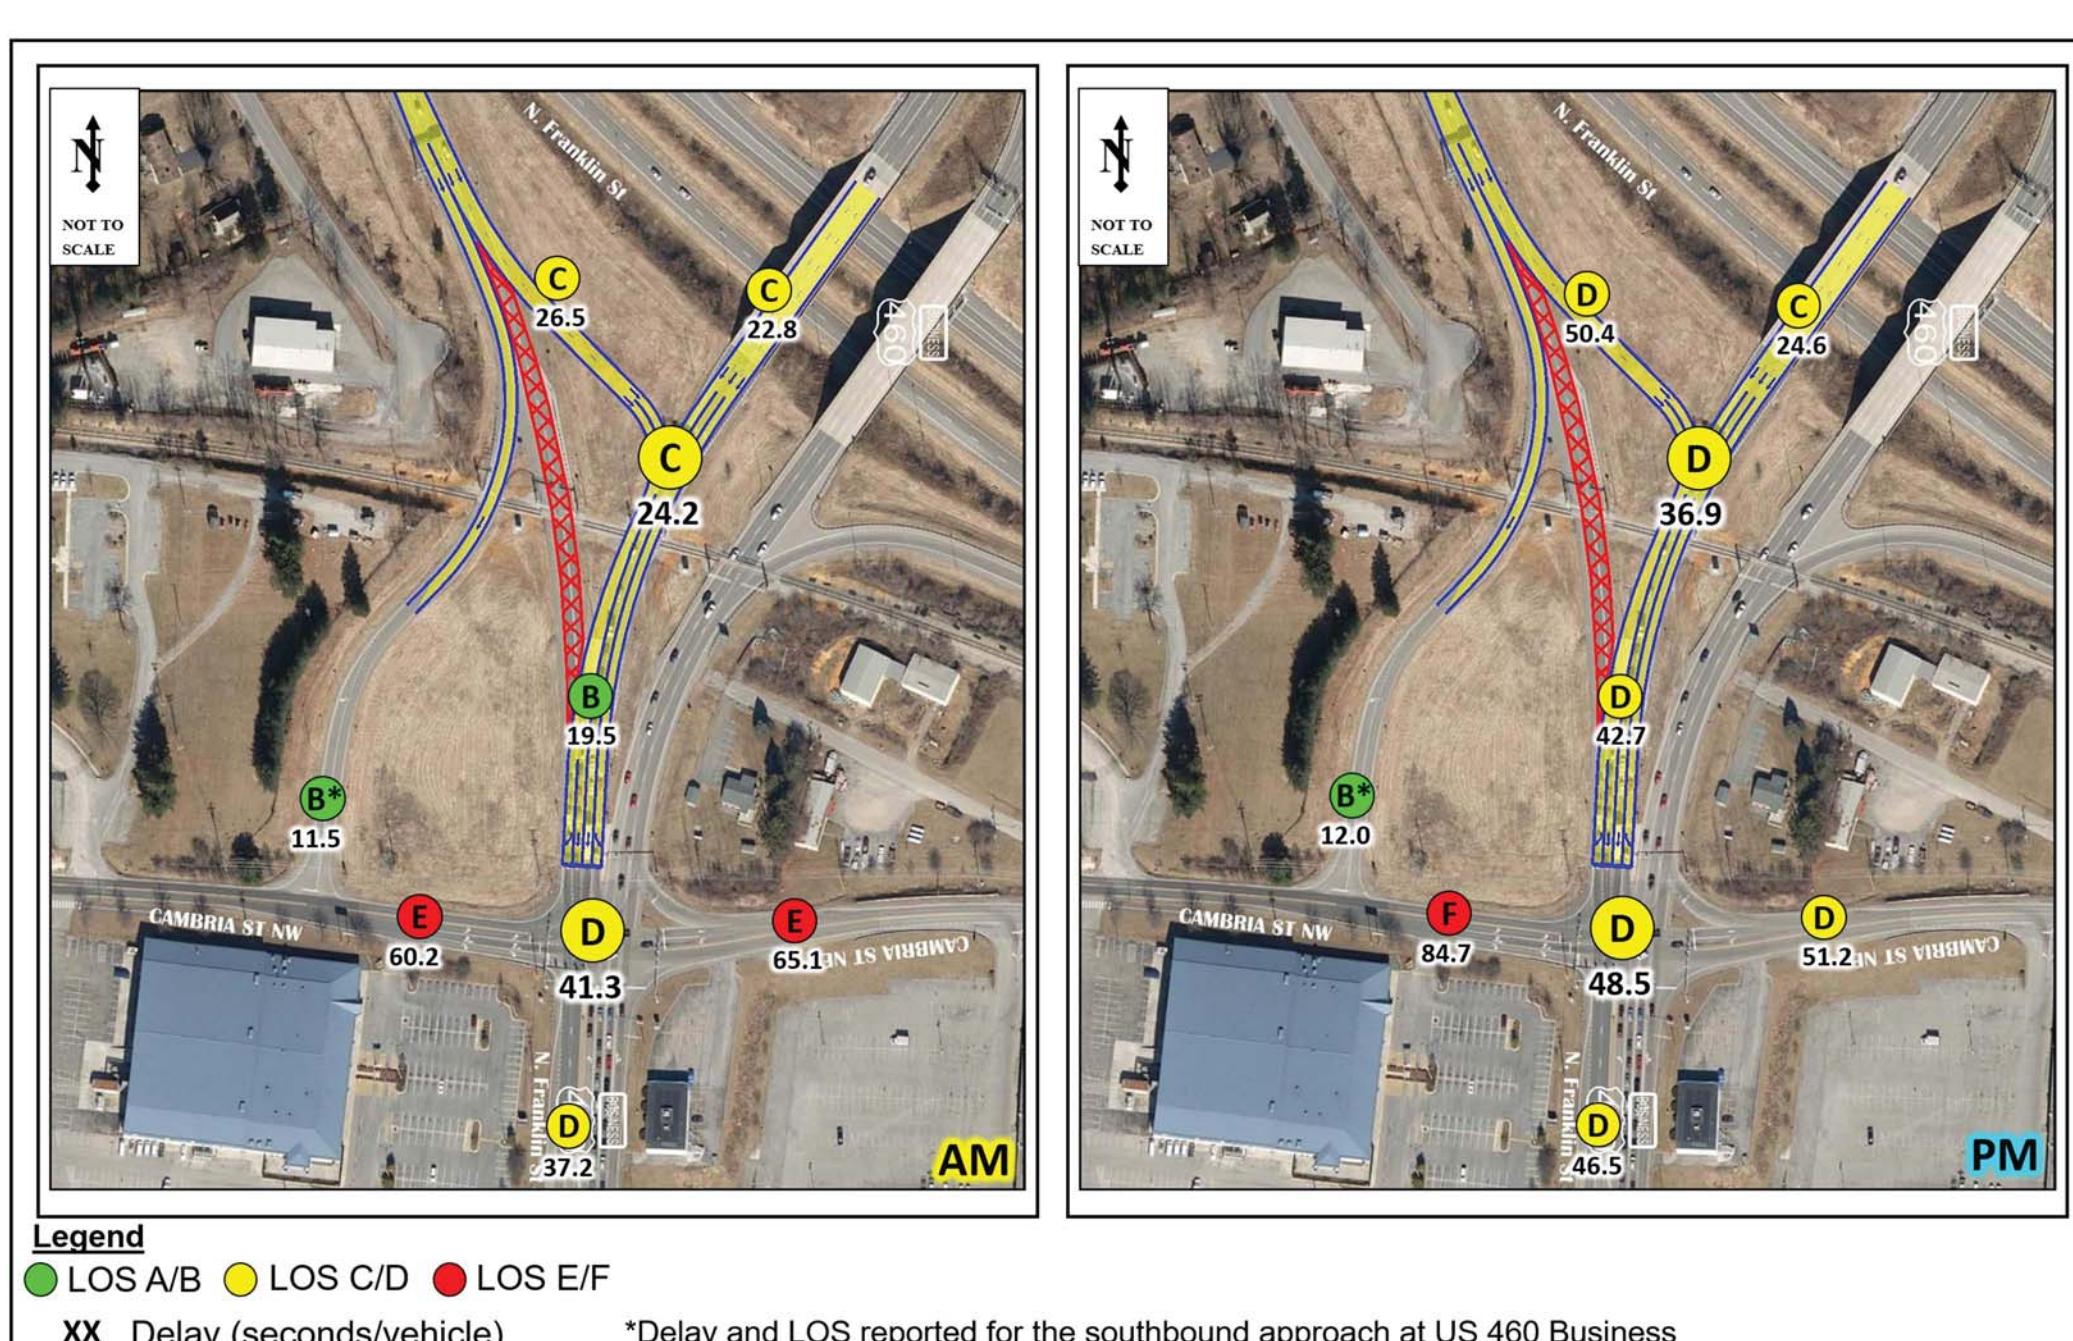

ALTERNATIVE 2B
(Preferred Alternative)

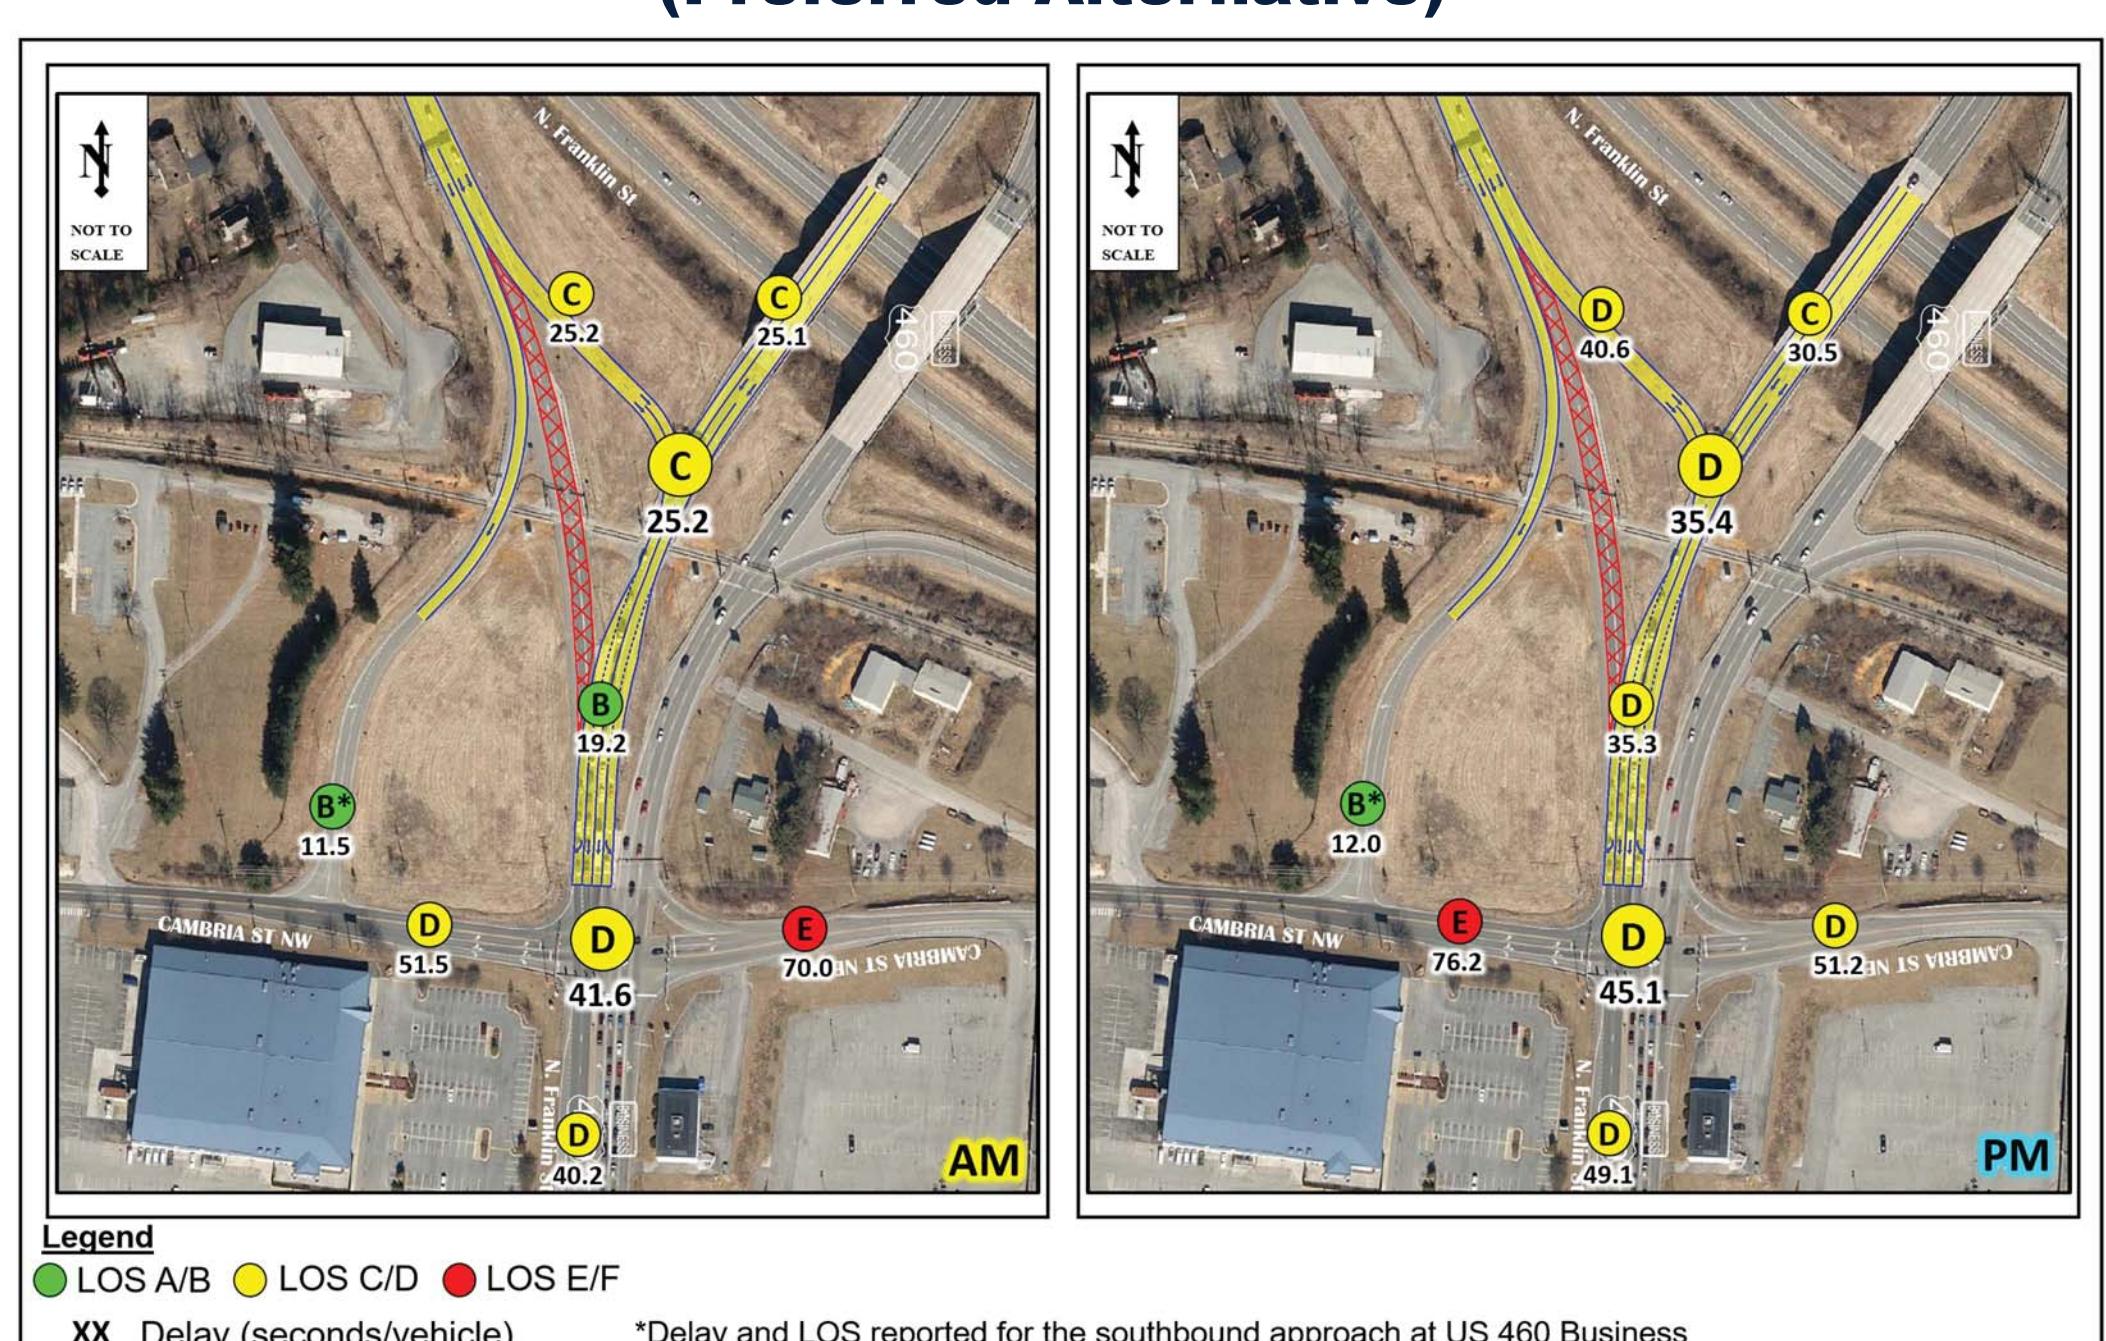

ALTERNATIVE 3

