


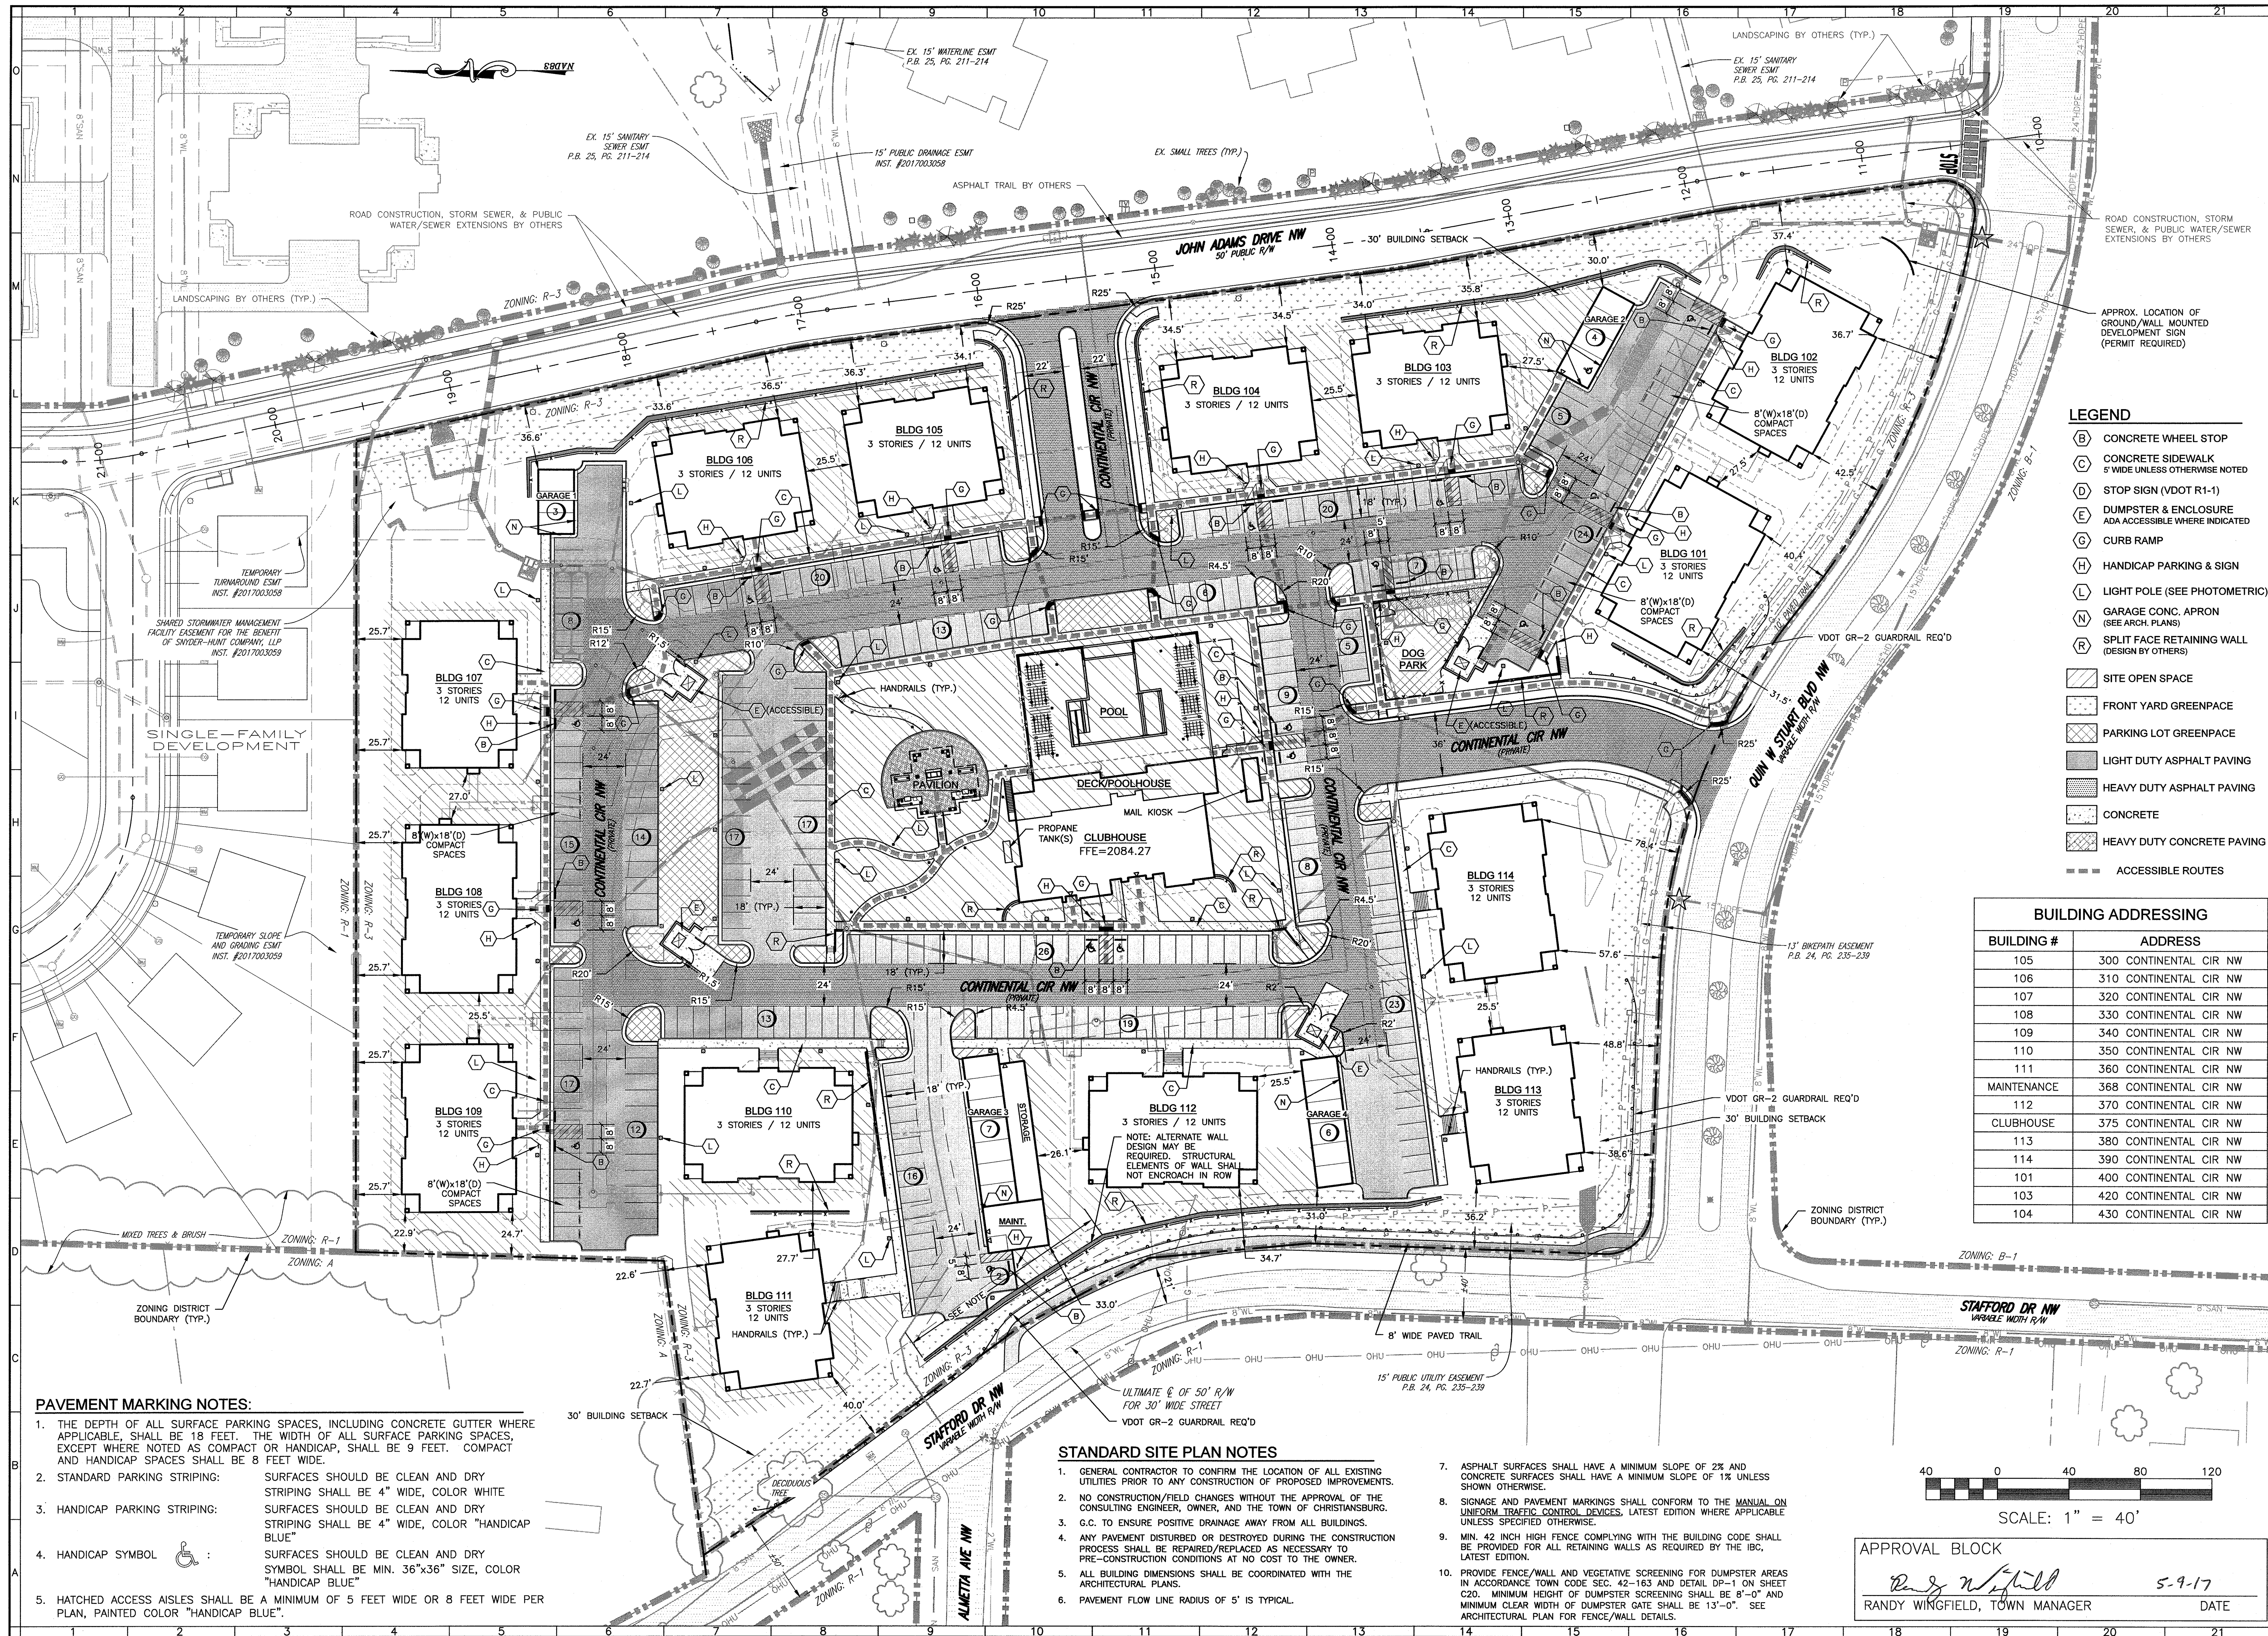

BALZER AND ASSOCIATES, INC.
www.balzer.cc

New River Valley
Richmond
Roanoke
Staunton
Harrisonburg

RESIDENTIAL LAND DEVELOPMENT ENGINEERING
SITE DEVELOPMENT ENGINEERING
LAND USE PLANNING & ZONING
LANDSCAPE ARCHITECTURE
LAND SURVEYING
ARCHITECTURE
STRUCTURAL ENGINEERING
TRANSPORTATION ENGINEERING
ENVIRONMENTAL & SOIL SCIENCE
WETLAND DELINEATIONS & STREAM EVALUATIONS

Balzer and Associates, Inc.
448 Peppers Ferry Road, NW
Christiansburg, VA 24073
540-381-4290
FAX 540-381-4291

COMMONWEALTH OF VIRGINIA
JAMES RICHARD TAYLOR
Lic. No. 055142
3/2/17
PROFESSIONAL ENGINEER

THE ADAMS AT PEPPERS FERRY
JOHN ADAMS DRIVE NW
LAYOUT & DIMENSIONAL PLAN
RIVER MAGISTERIAL DISTRICT
TOWN OF CHRISTIANBURG, VIRGINIA

DRAWN BY JRT
DESIGNED BY JRT
CHECKED BY SMS
DATE 5/18/16
SCALE 1" = 40'

REVISIONS:
9/13/16 10/27/16
12/14/16 (D3G)
3/2/17

SHEET NO. **C3**
JOB NO. 24160020.00