


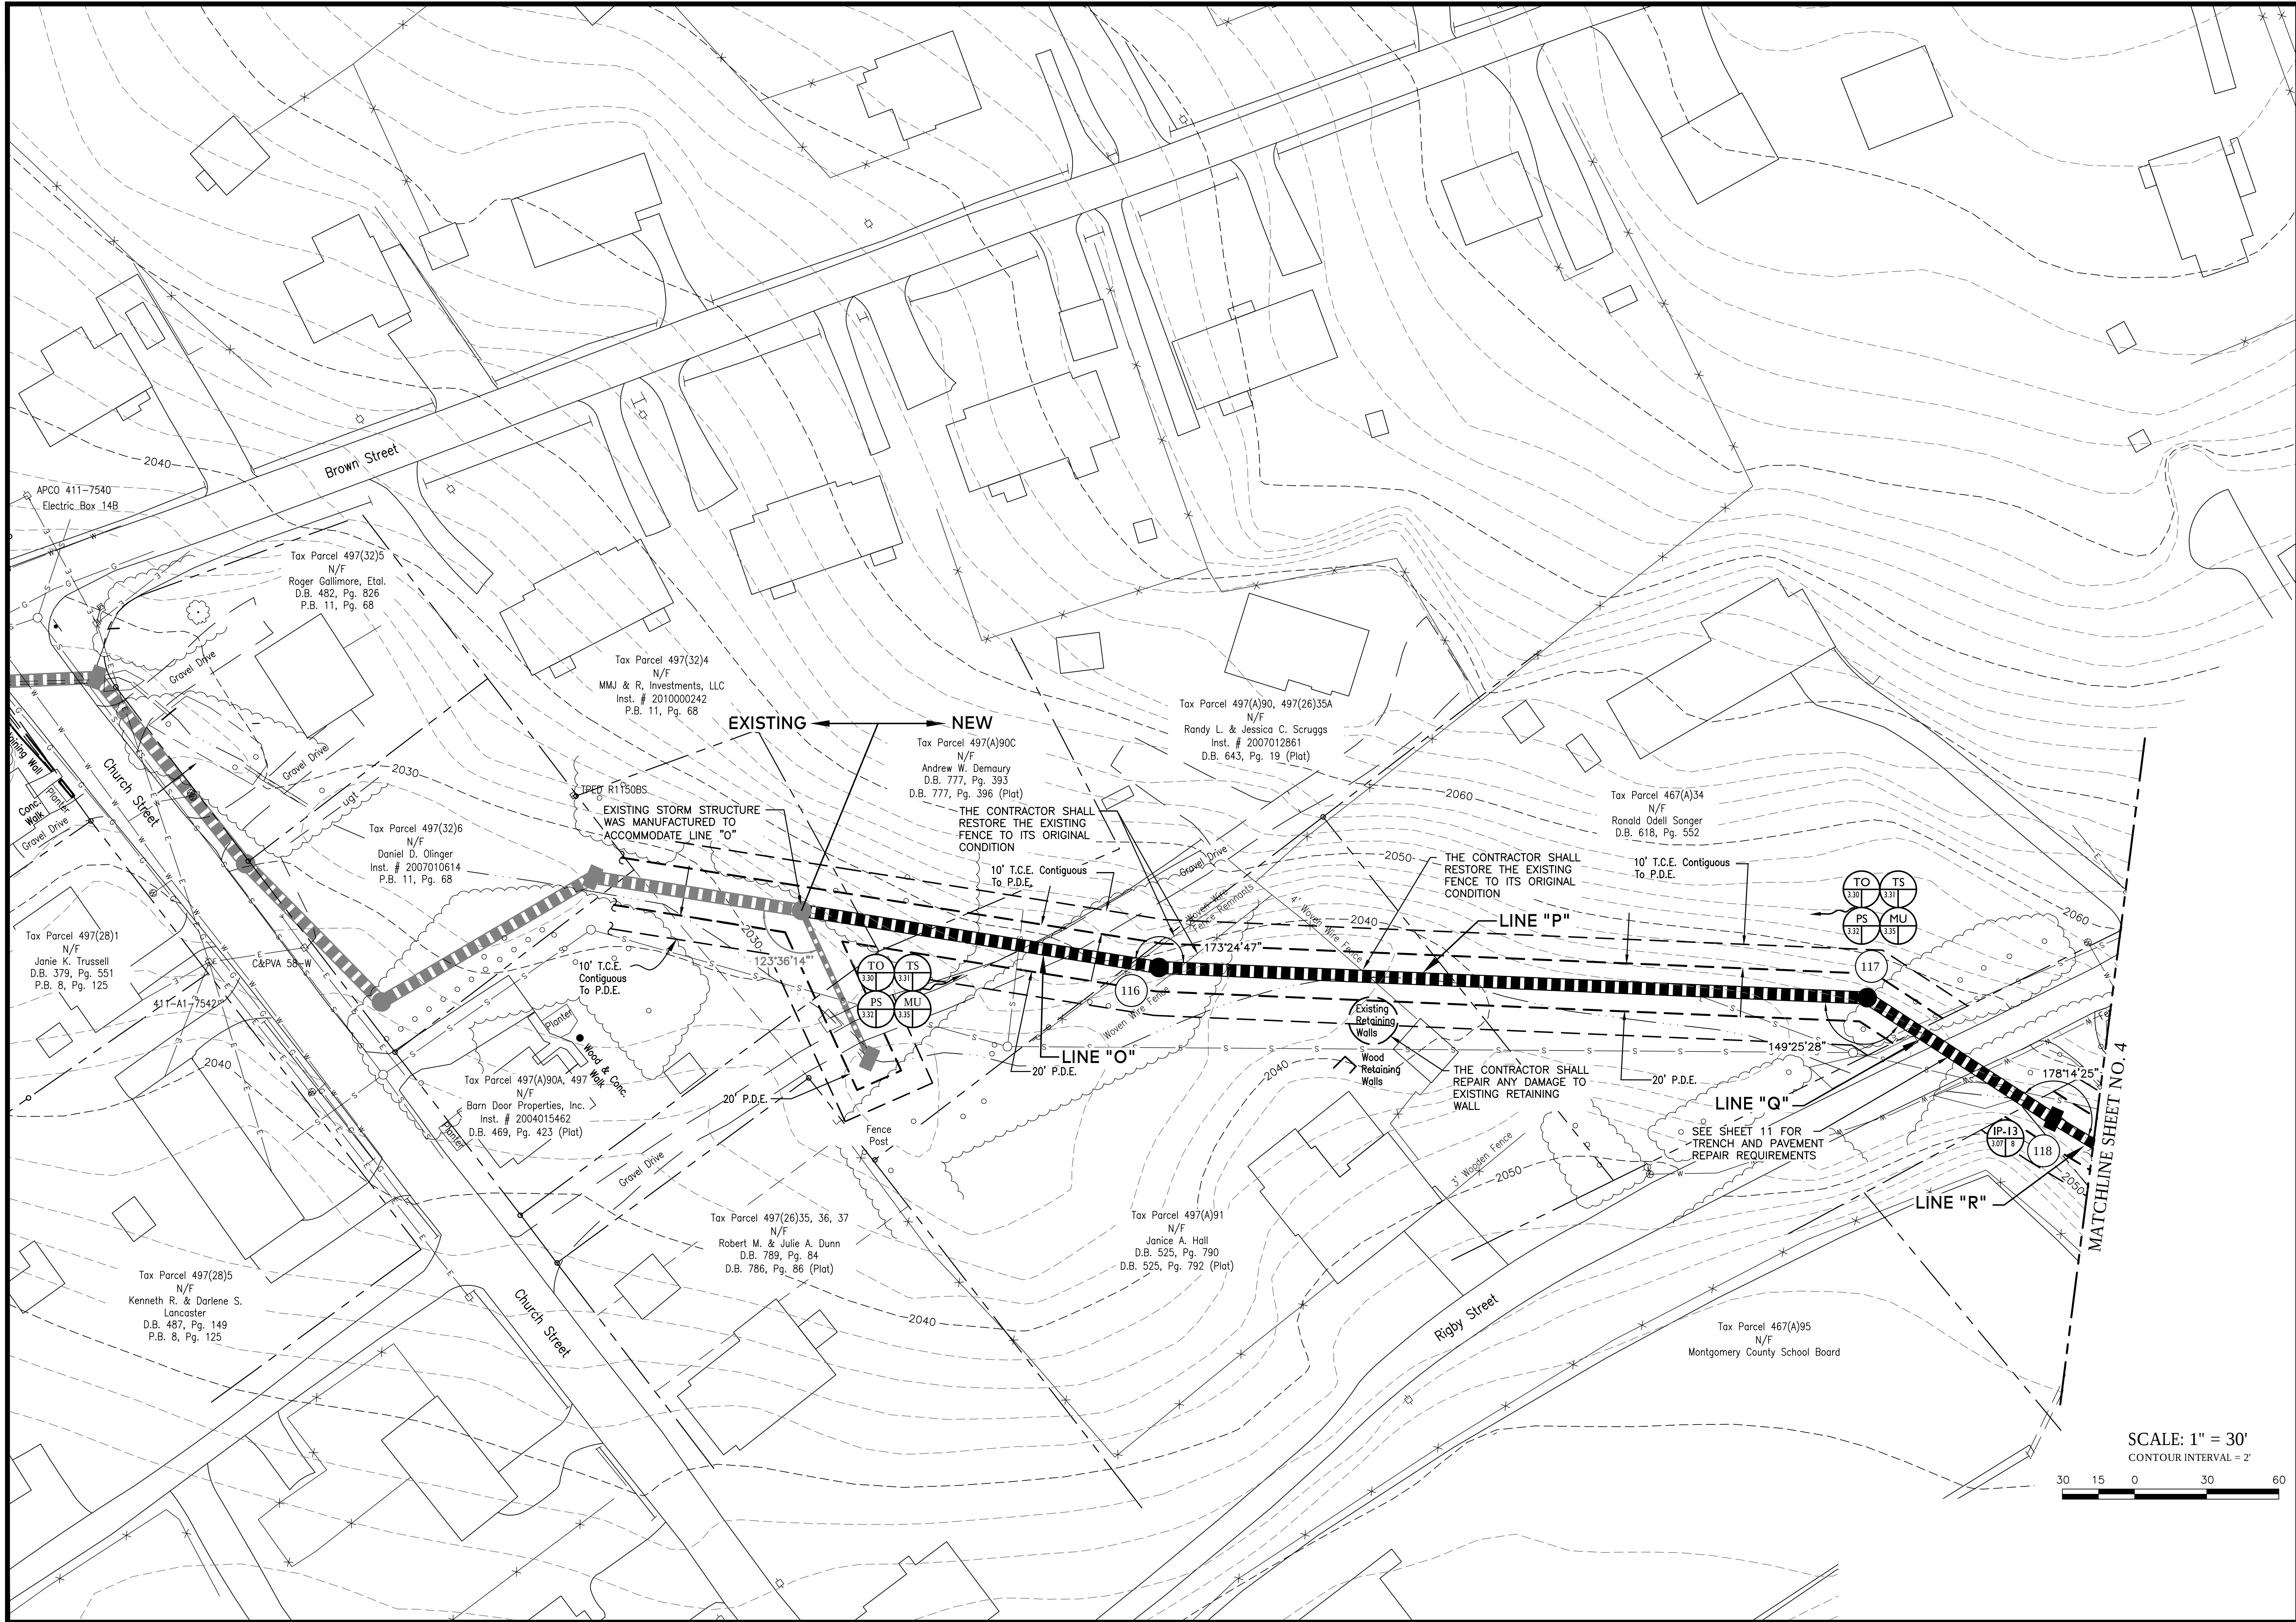

Preliminary


CHURCH, RIGBY AND ELLETT DRAINAGE IMPROVEMENTS
CHRISTIANSBURG, VIRGINIA

PLAN/EROSION AND SEDIMENT
CONTROL PLAN

Purpose of Document Issue	
No.	ISSUED FOR REVIEW
Date	08/08/17

Designed	JWT
Drawn	JAG
Checked	JWT
Date	JUNE 2017

Project No.
13794

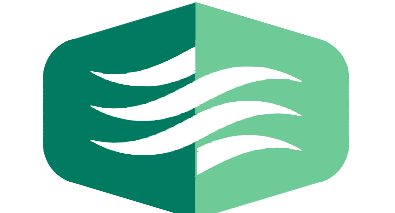

THOMPSON
& LITTON

Sheet No.
3

SCALE: 1" = 30'
CONTOUR INTERVAL = 2'

30 15 0 30 60

**PLAN/EROSION AND SEDIMENT
CONTROL PLAN**

[illegible]


Designed	JWT
Drawn	JAG
Checked	JWT
Date	JUNE 2017






Project No. 13794



Sheet No.

4

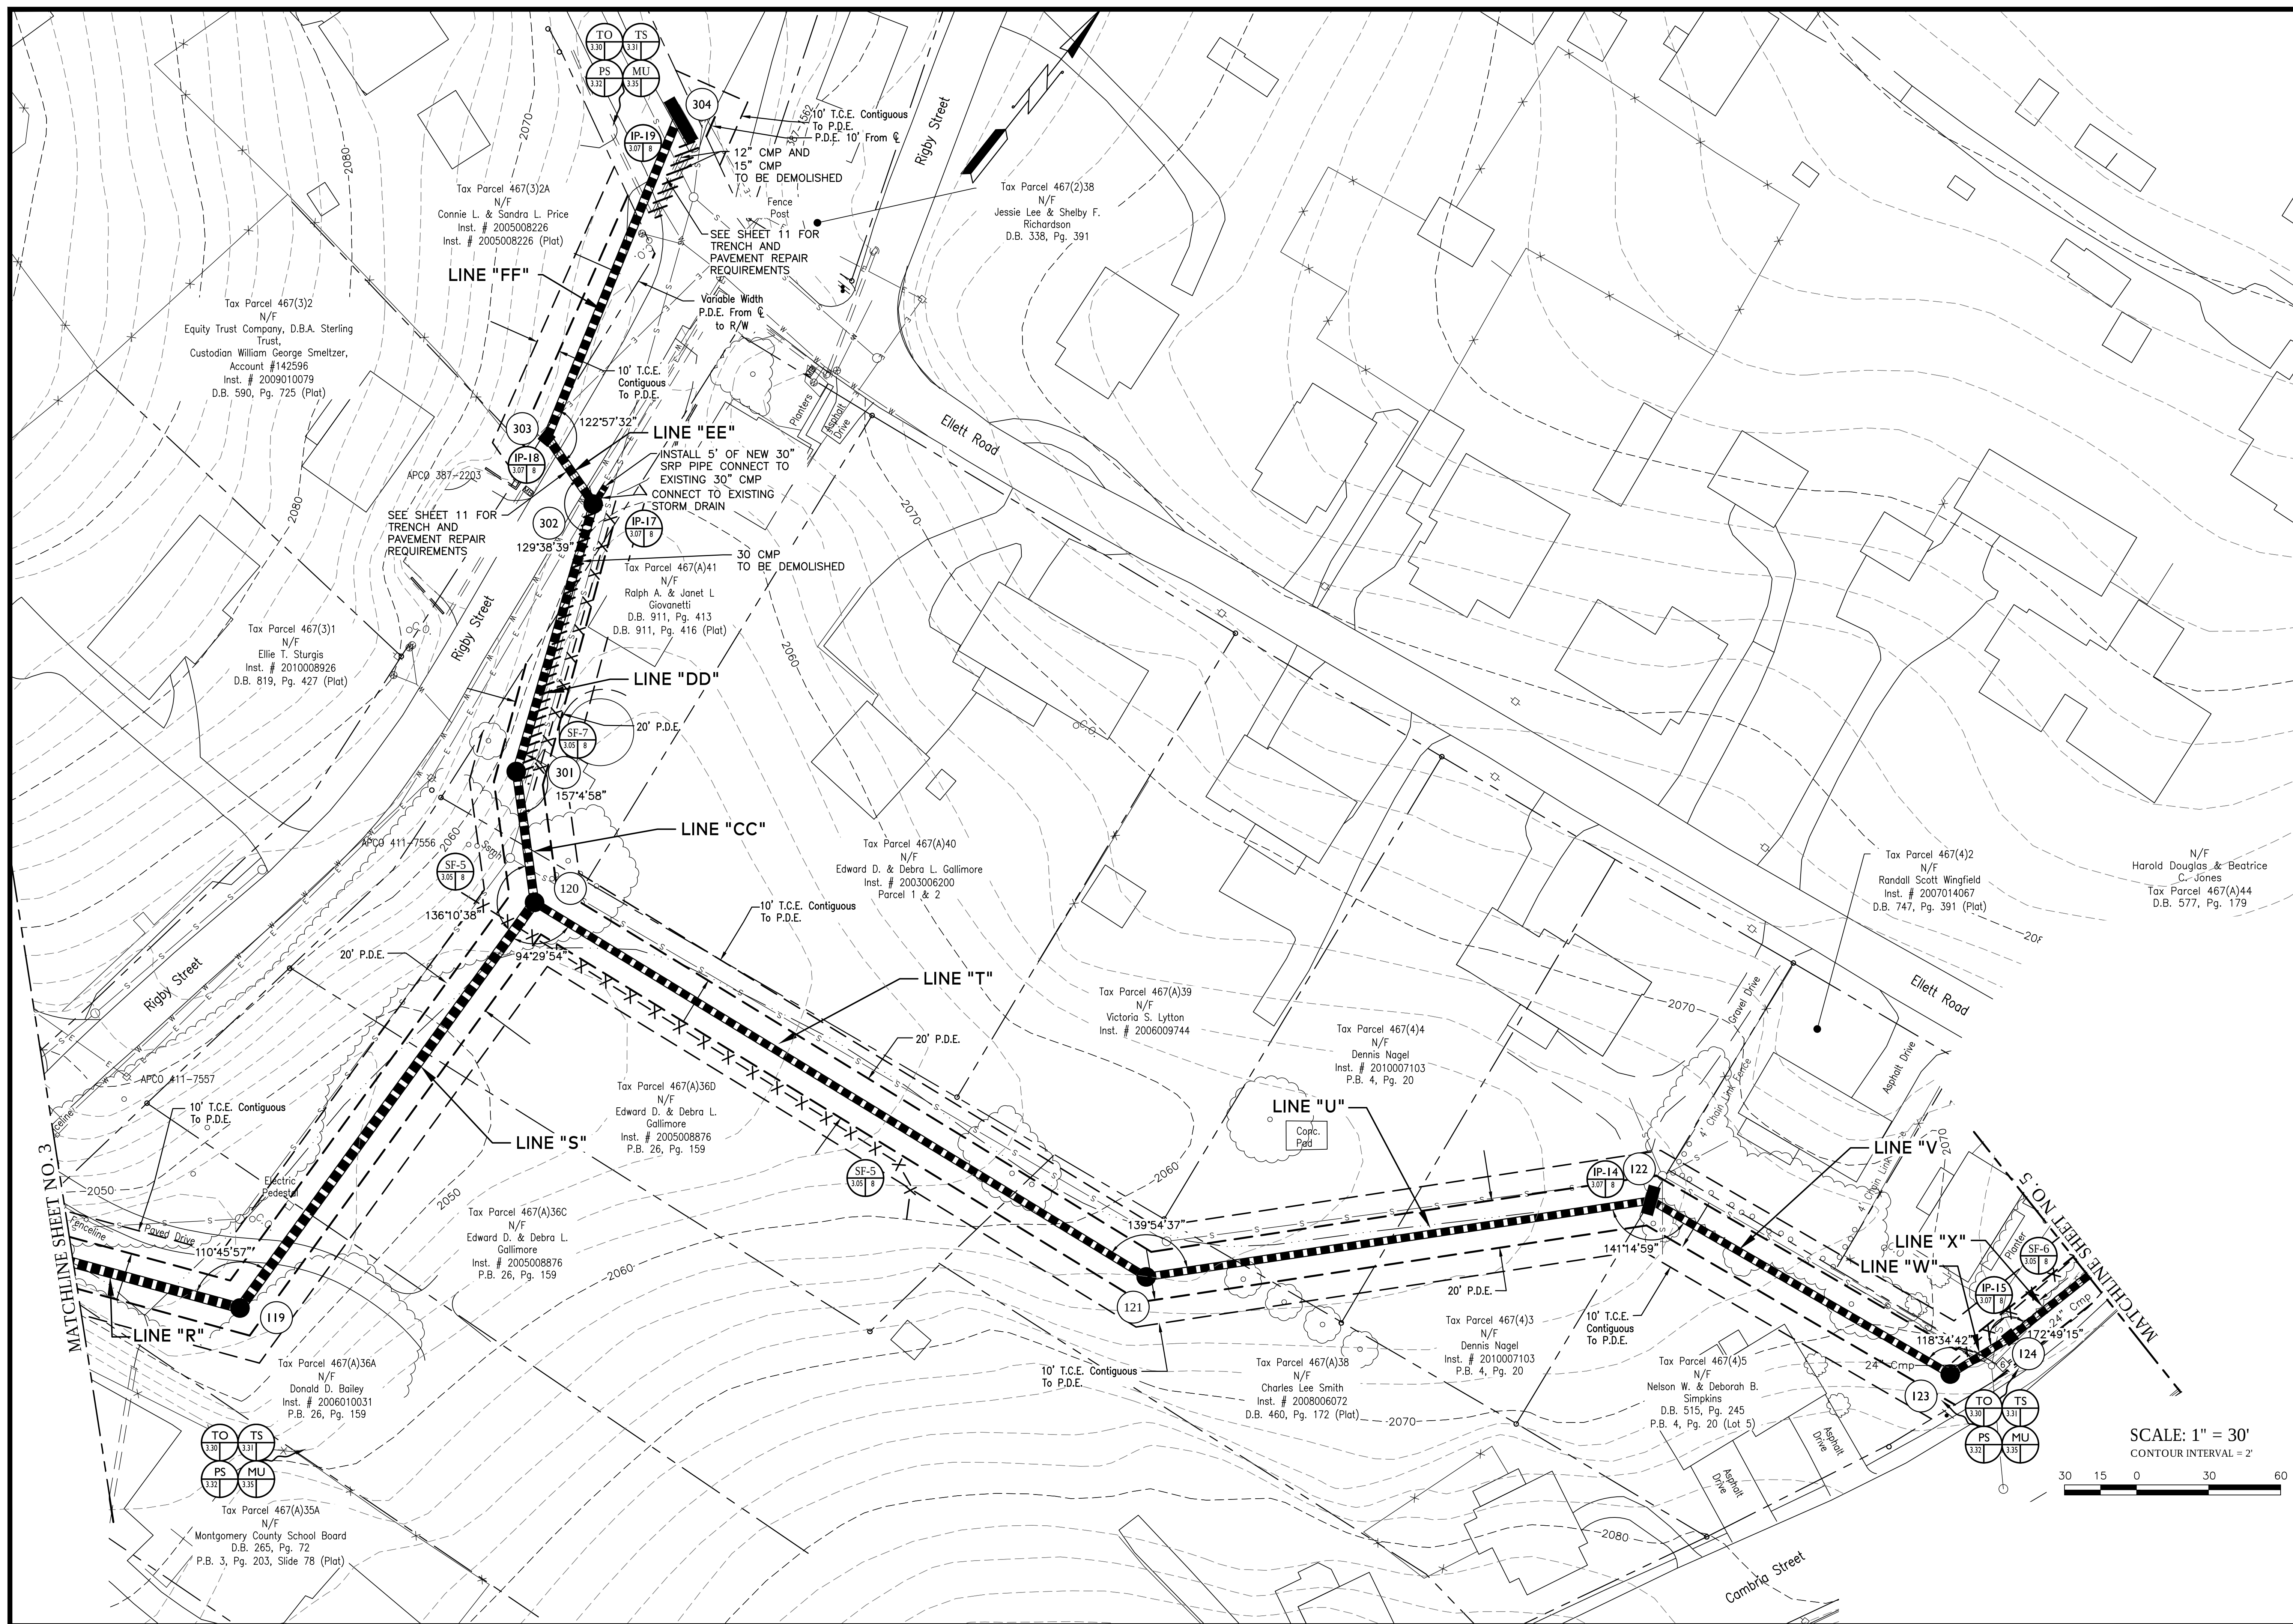

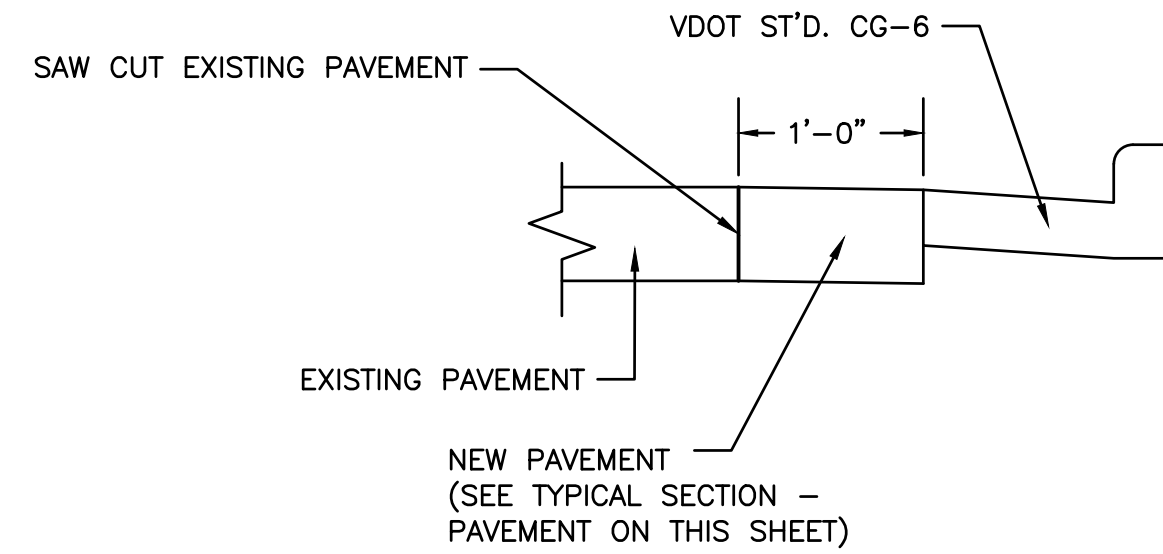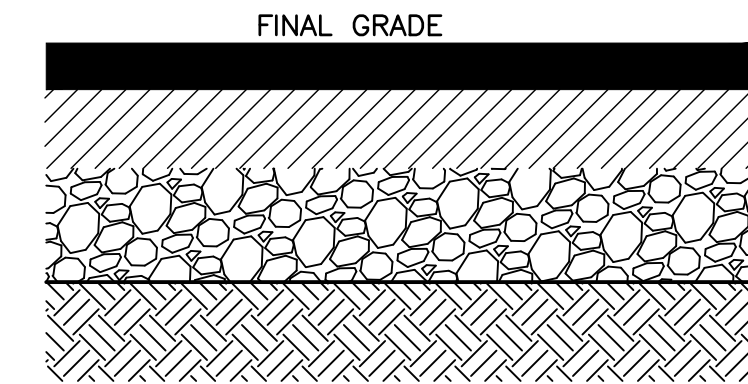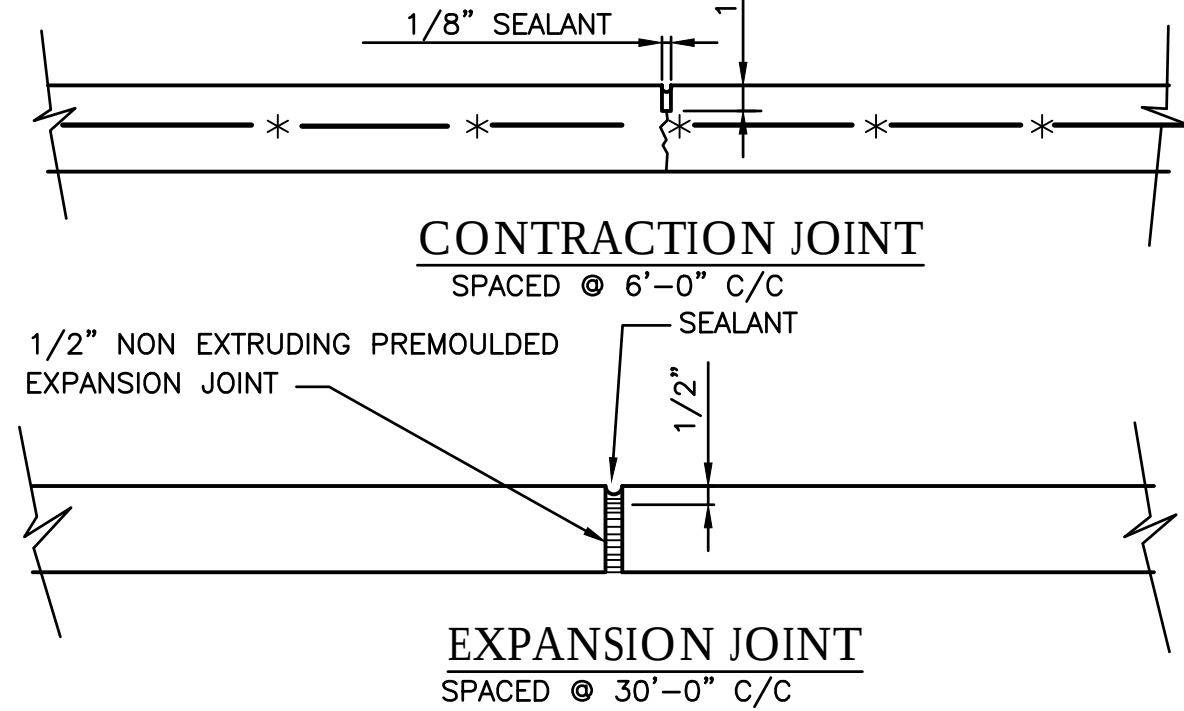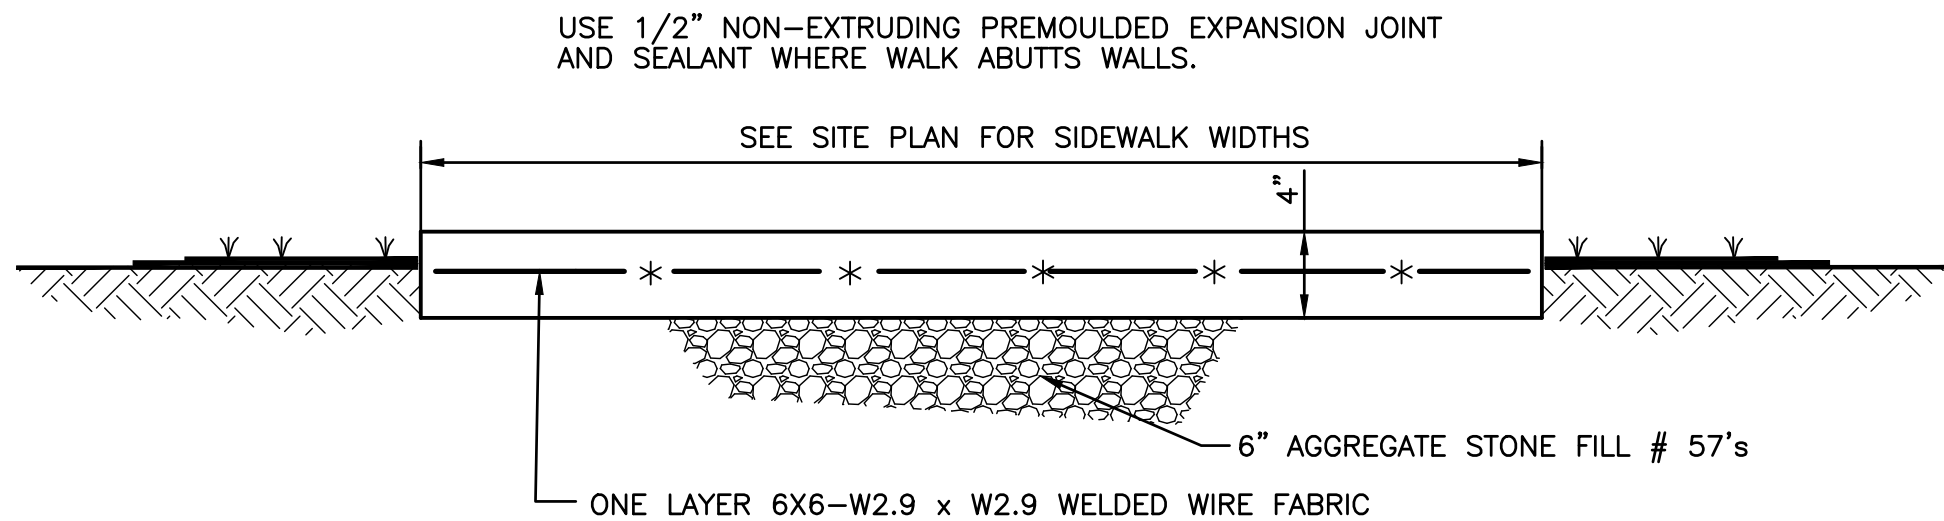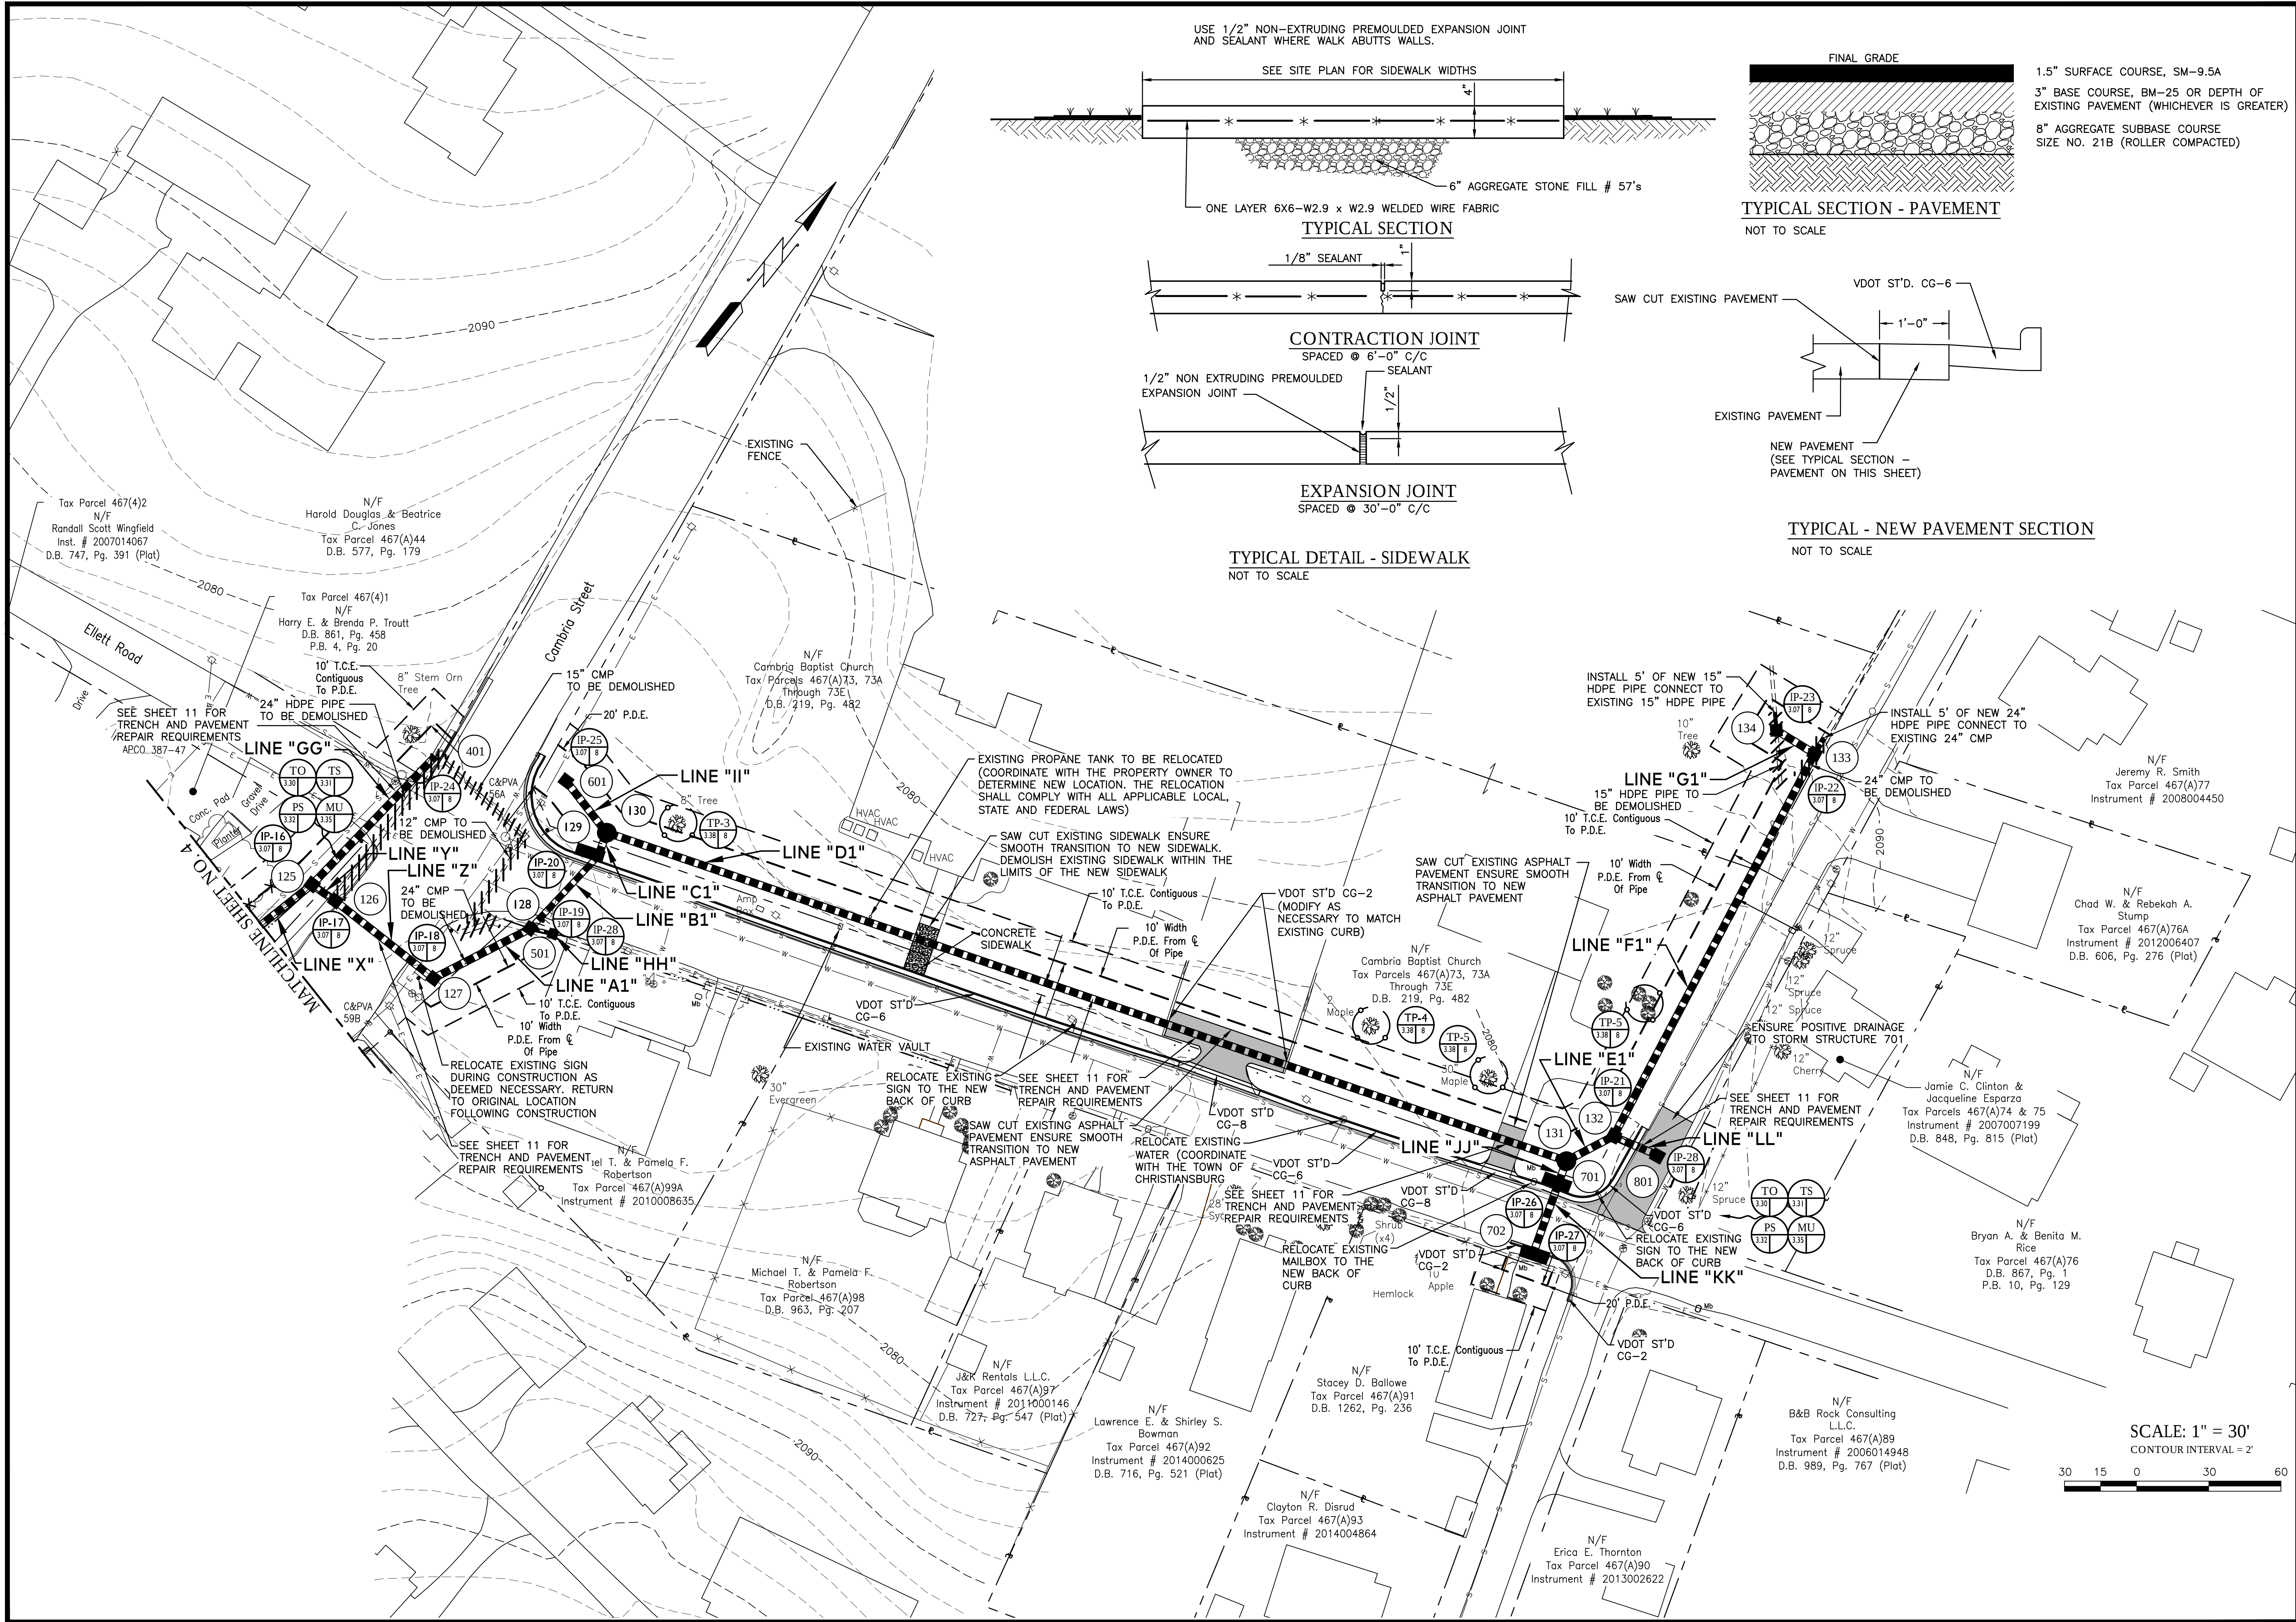

Preliminary


CHURCH, RIGBY AND ELLETT DRAINAGE IMPROVEMENTS
CHRISTIANSBURG, VIRGINIA

PLAN/EROSION AND SEDIMENT
CONTROL PLAN

No.	Date	Purpose of Document Issue
1	08/08/17	ISSUED FOR REVIEW

Designed	JWT
Drawn	JAG
Checked	JWT
Date	JUNE 2017

Project No. 13794

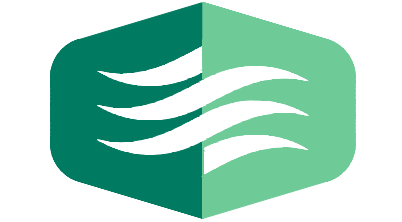

THOMPSON & LITTON

Sheet No. 5

SCALE: 1" = 30'
CONTOUR INTERVAL = 2'

30 15 0 30 60