


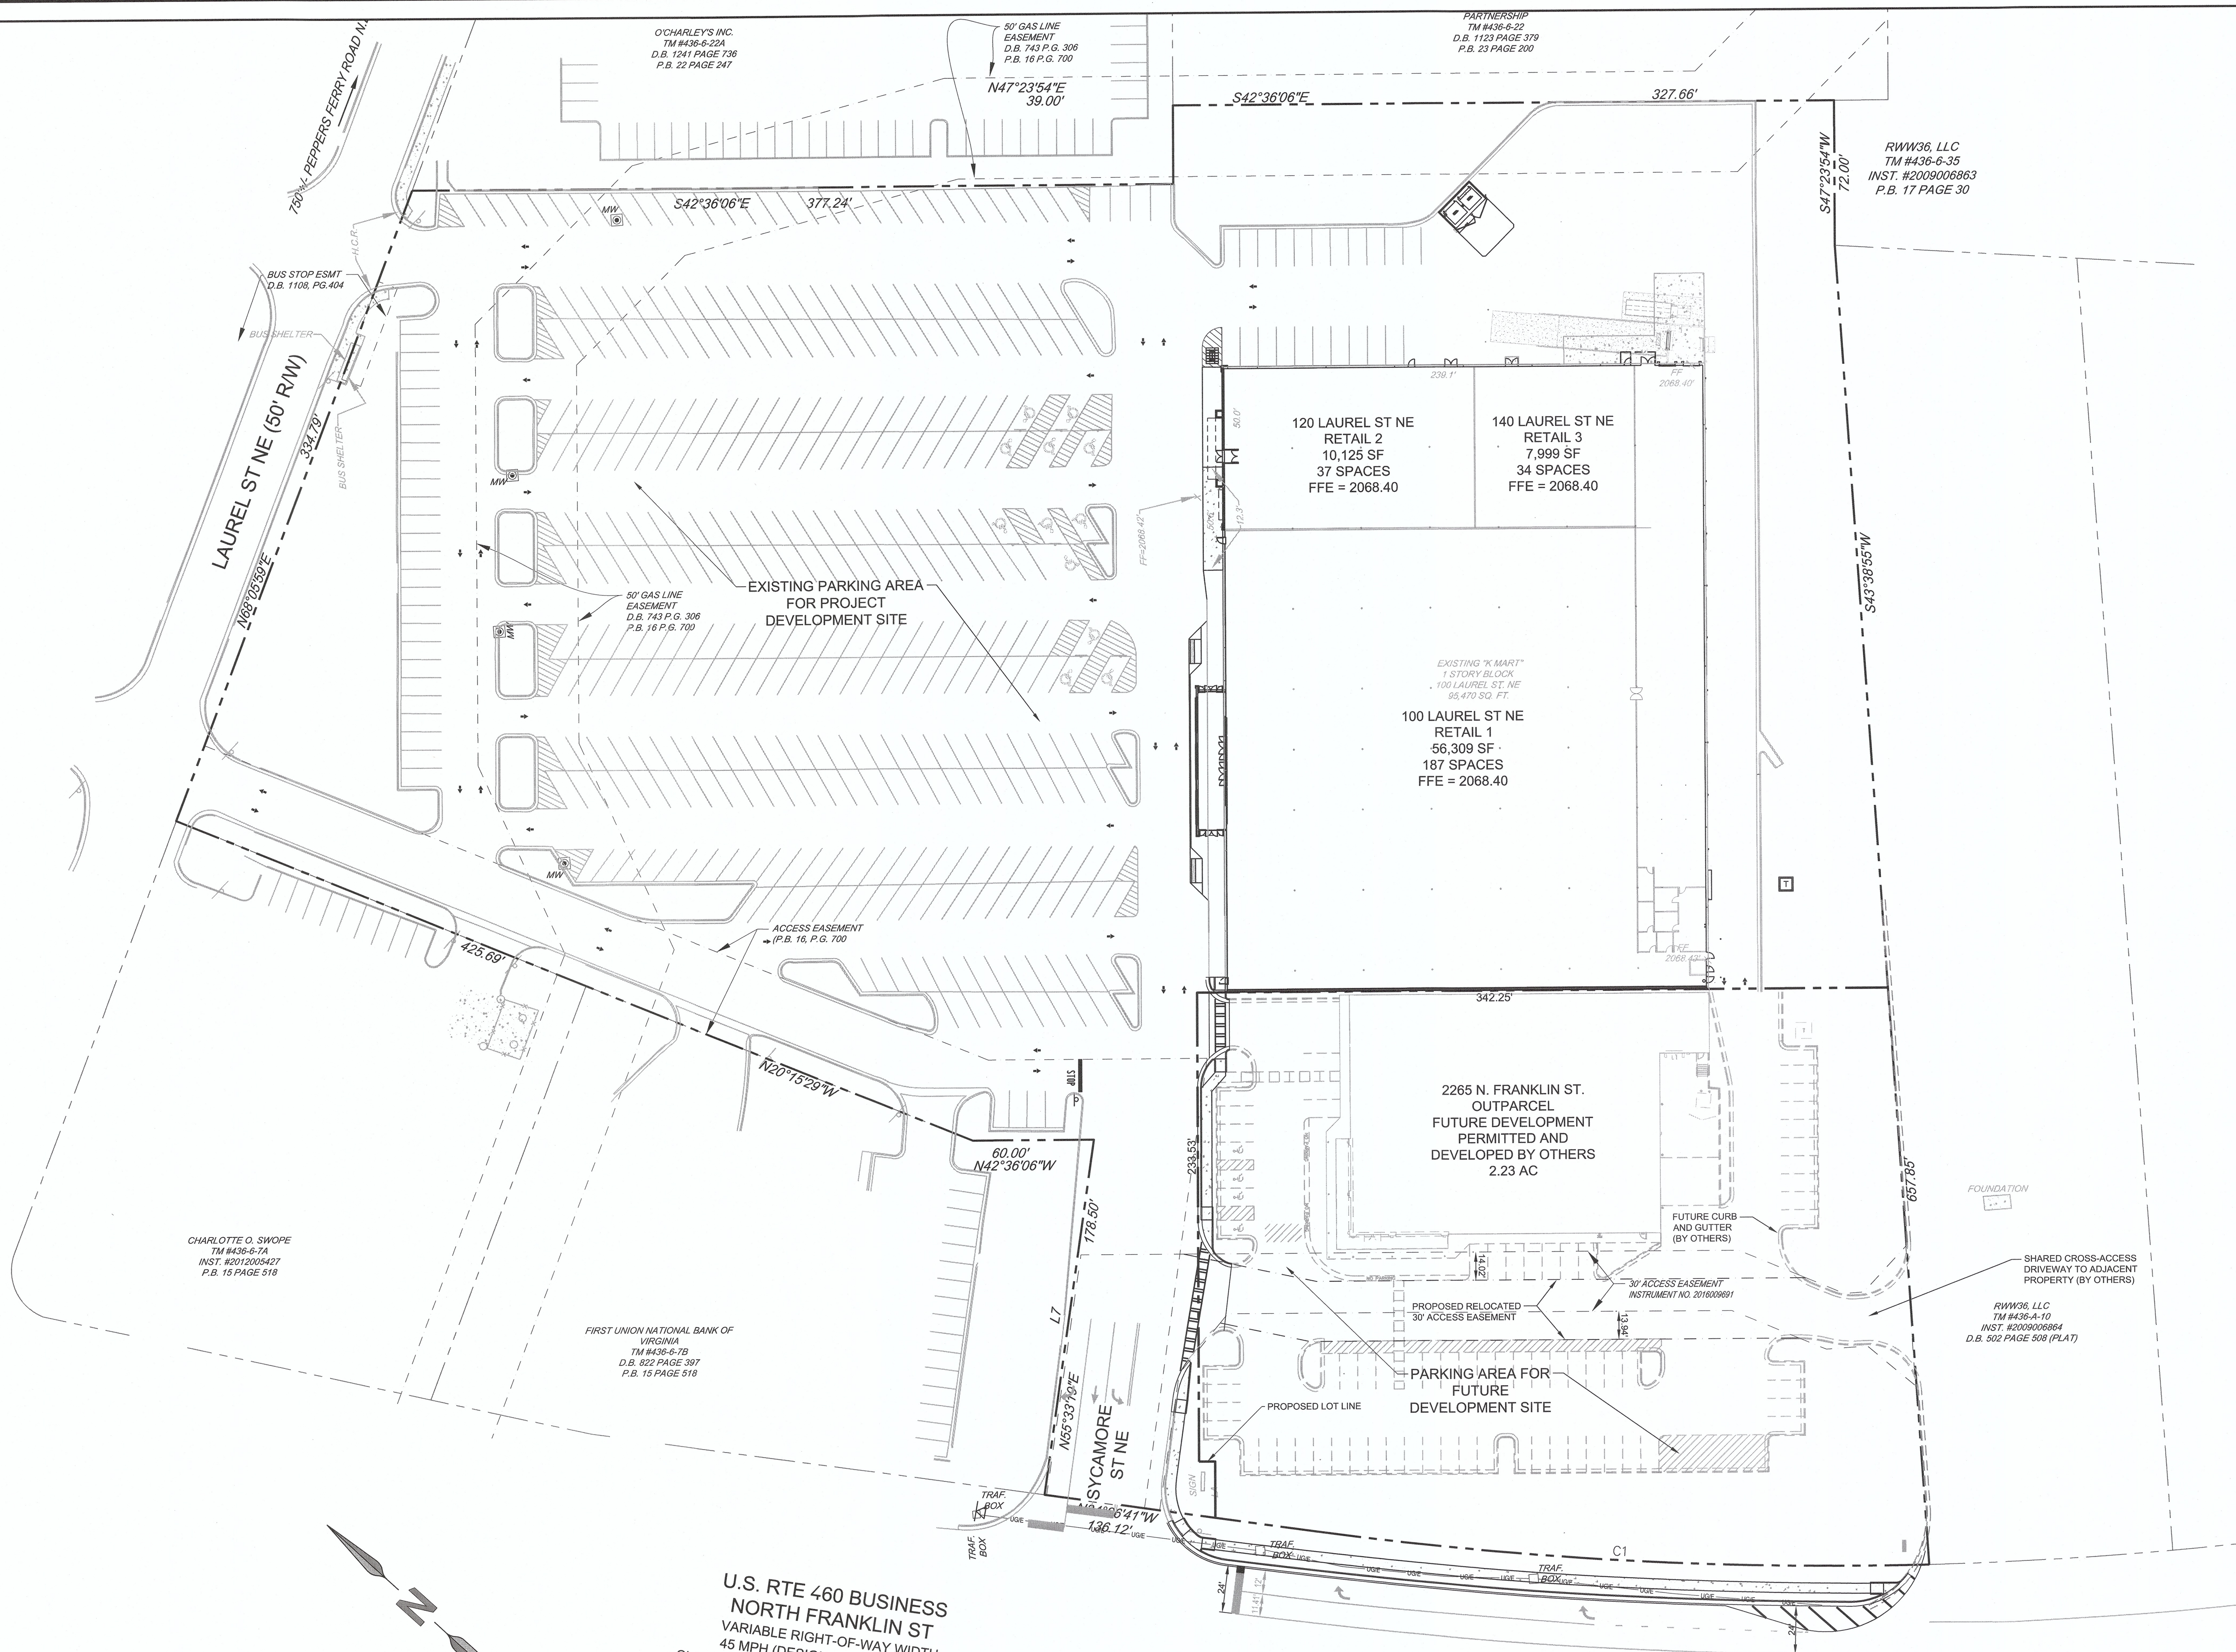

ENGINEER:

FORESITE
group

Foresite Group, Inc.
5185 Peachtree Pkwy.
Suite 240
Norcross, GA 30092

o | 770.368.1399
f | 770.368.1944
w | www.fg-inc.net

DEVELOPER:

CORE PROPERTY
CAPITAL

3060 PEACHTREE ROAD
SUITE 1555
ATLANTA, GEORGIA 30305
OFFICE: 404.504.8770
FAX: 404.504.8771

CONTACT: MR. JOHN GRAHAM

PROJECT:

LAUREL RETAIL REVIVAL

100, 120, AND 140 LAUREL ST. NE
CHRISTIANSBURG, MONTGOMERY COUNTY VIRGINIA

SEAL:

COMMONWEALTH OF VIRGINIA
W. BRANT ADEN
Lic. No. 45560
PROFESSIONAL ENGINEER

7/19/17

REVISIONS	DATE
REVISED PER JURISDICTIONAL COMMENTS	03/02/2017
REVISED PER JURISDICTIONAL COMMENTS	05/01/2017
REVISED PER JURISDICTIONAL COMMENTS	06/06/2017
REVISED PER JURISDICTIONAL COMMENTS	07/19/2017

PROJECT MANAGER:	DMS
DRAWING BY:	LA EVANS
JURISDICTION:	CHRISTIANSBURG, VA
DATE:	JANUARY 31, 2017
SCALE:	1" = 40'
TITLE:	

MASTER SITE DEVELOPMENT
PLAN

SHEET NUMBER:

C-1

COMMENTS: NOT RELEASED FOR CONSTRUCTION

JOB/FILE NUMBER: 038.110

APPROVAL BLOCK

PLANNING: *John D. Danner* DATE: 7/19/17

ENGINEERING: *W. Brant Aden* DATE: 7/19/17