



X:\Drawings\2857\Engineering\Design\Plans\Sheets\2857_Sht_C2_Site_Layout_Plan.dwg
SITE LAYOUT AND DIMENSION PLAN, 05/01/2019 11:11:16 AM, Zmore, AutoCAD PDF (General Documentation).pc3, 1:1

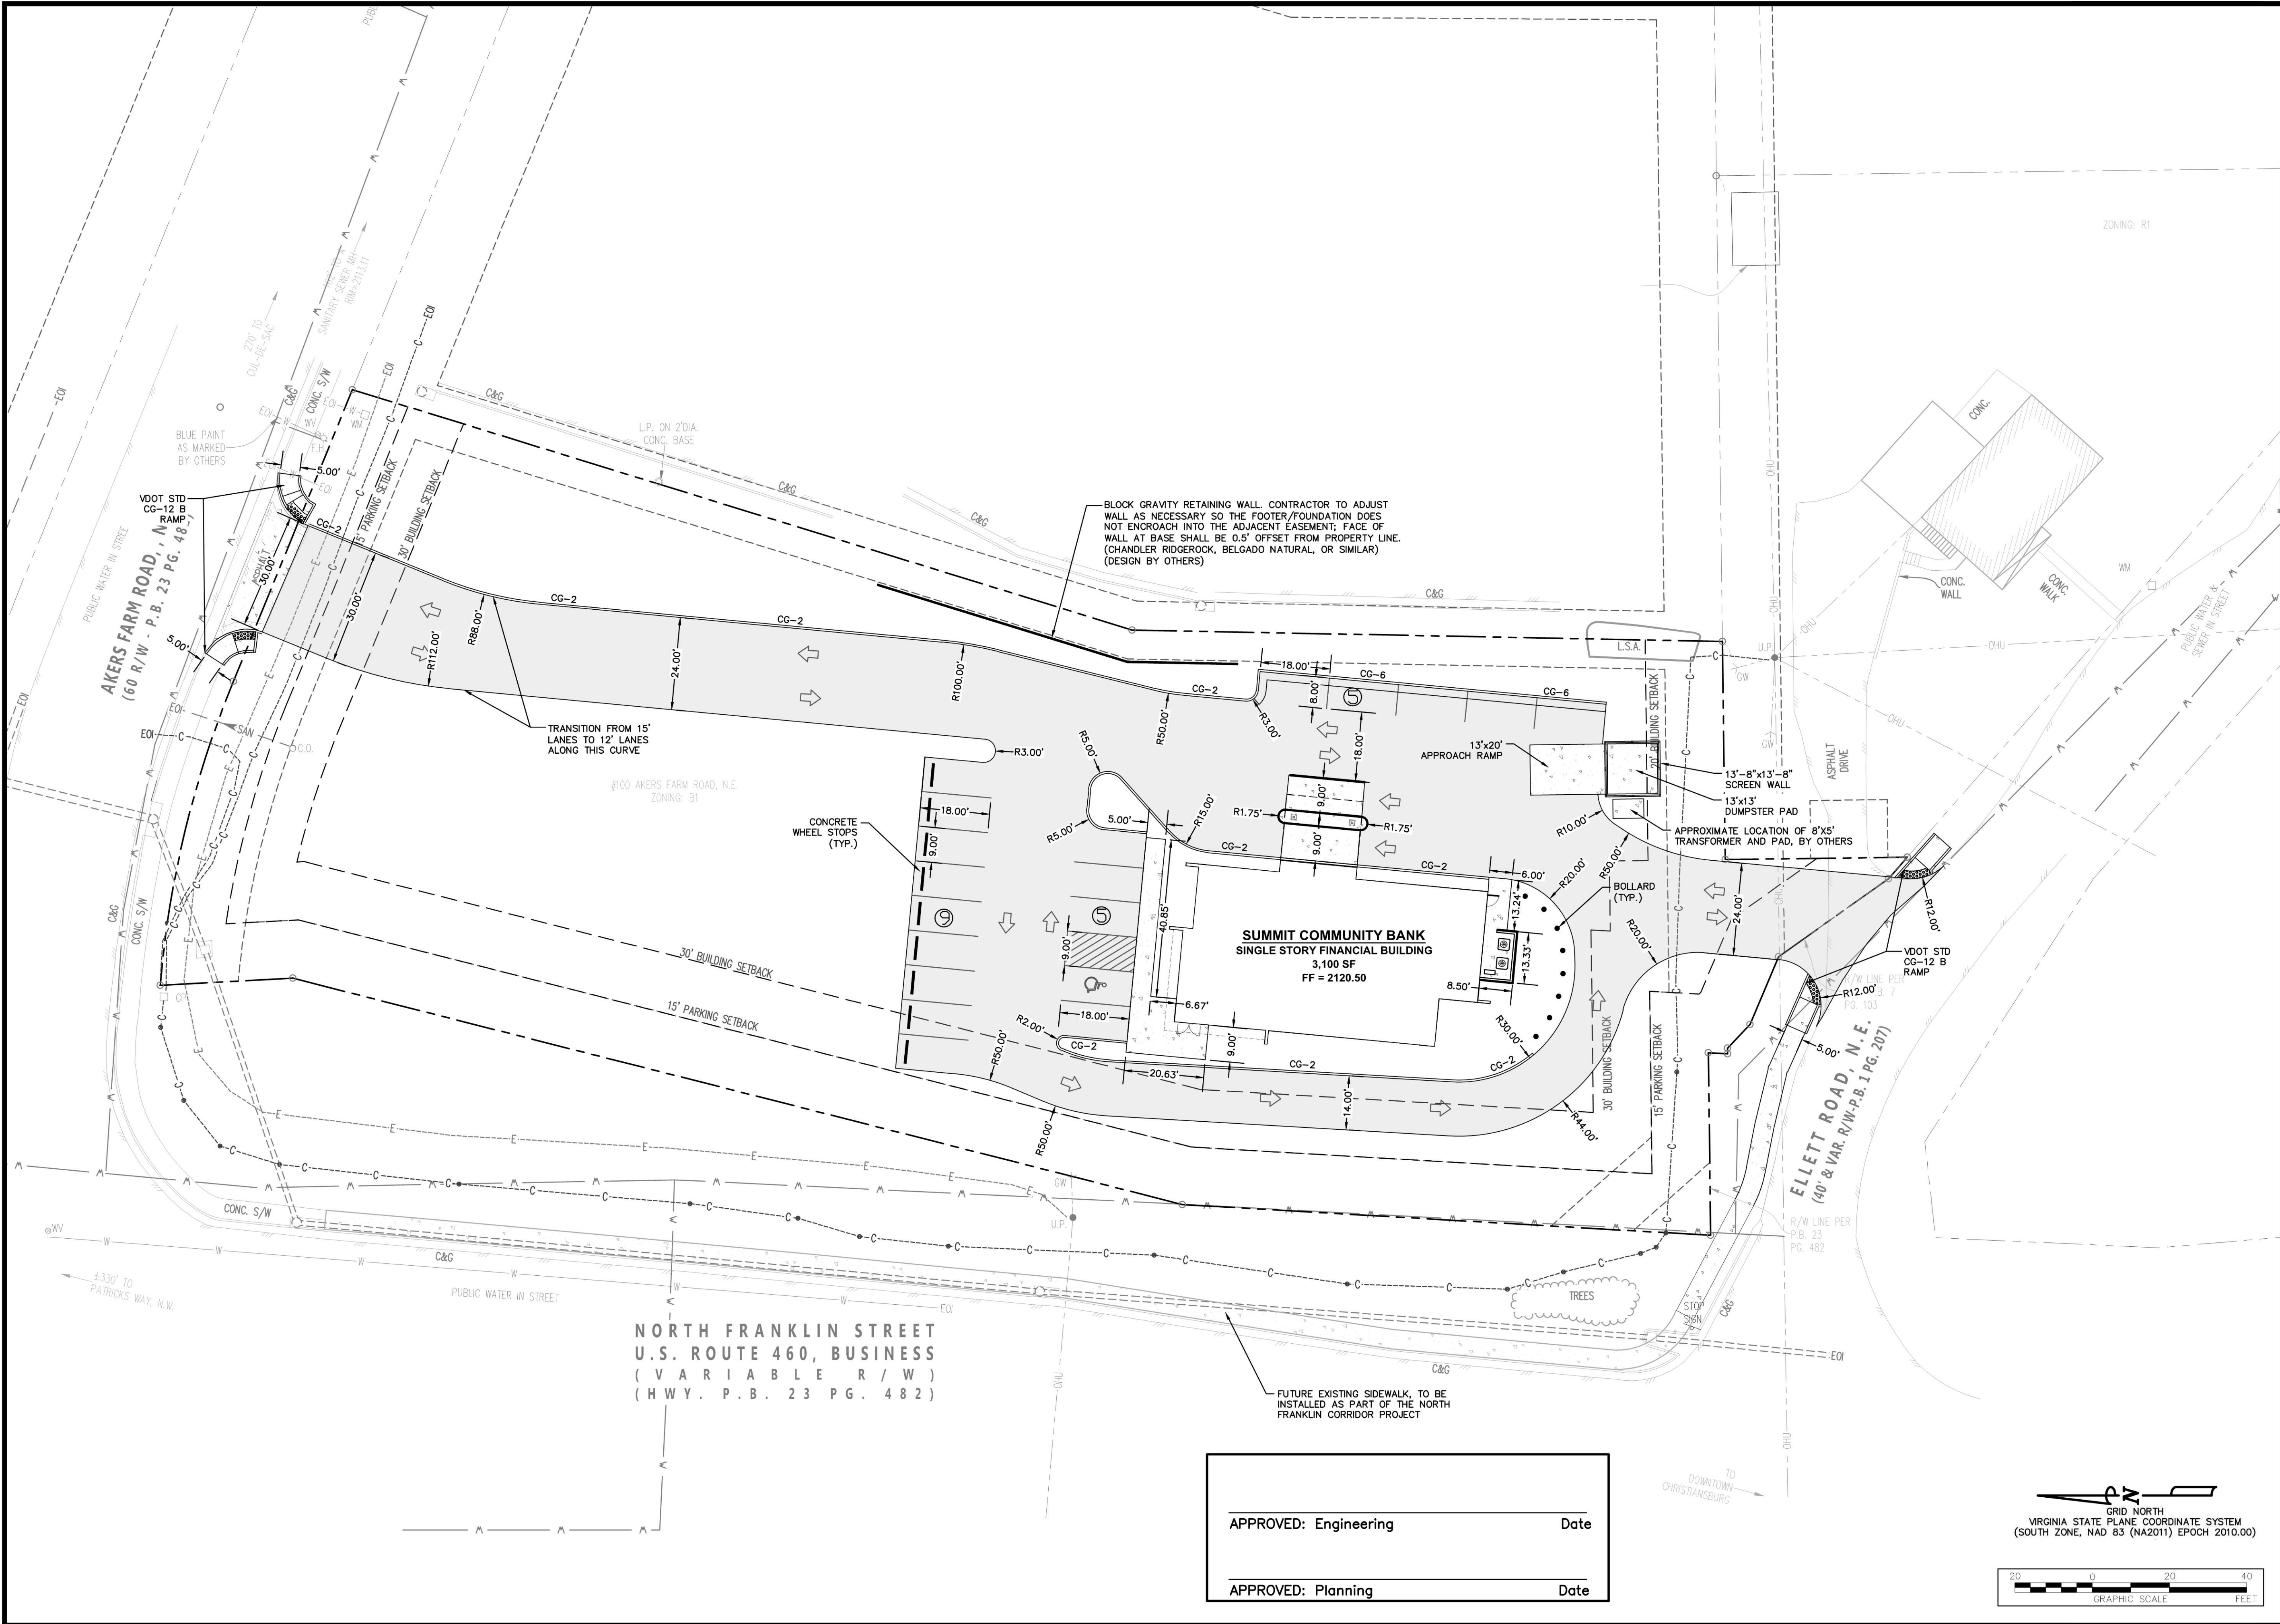

The drawing, design, and digital files relating to this project are the property of Gay and Neel, Inc. The reproduction, copying, or other use of this drawing without GNI's written consent is prohibited.

SUMMIT COMMUNITY BANK
TAX MAP NUMBER: 466-22 1
100 AKERS FARM RD, NE

TOWN OF CHRISTIANSBURG, VIRGINIA

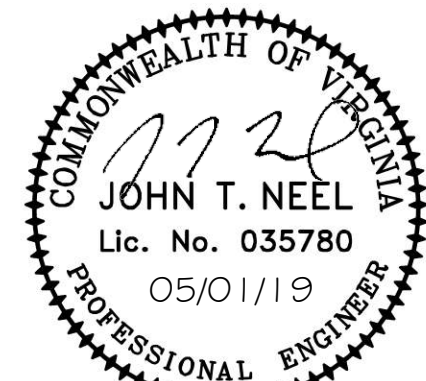

REVISIONS		
NO.	COMMENTS	DATE

PROJECT TEAM	
PIC	JOHN T. NEEL, PE
PM	JOSH M. MACDONALD, PE
DESIGN	BAP, JWM, ZJM
ISSUE DATE	
05/01/2019	
GNI JOB NO.	
2857.0	
SHEET TITLE	
SITE LAYOUT AND DIMENSION PLAN	
SHEET NUMBER	
C2-01	