


X:\Drawings\2811\Engineering\Design\Plans\Sheets\2811_Sht_C2_Site_Layout_Plan.dwg
 SITE LAYOUT AND DIMENSION PLAN 150_09/03/2019 1:31:36 PM, Equeberry, DWG To PDF, p3, 1:1

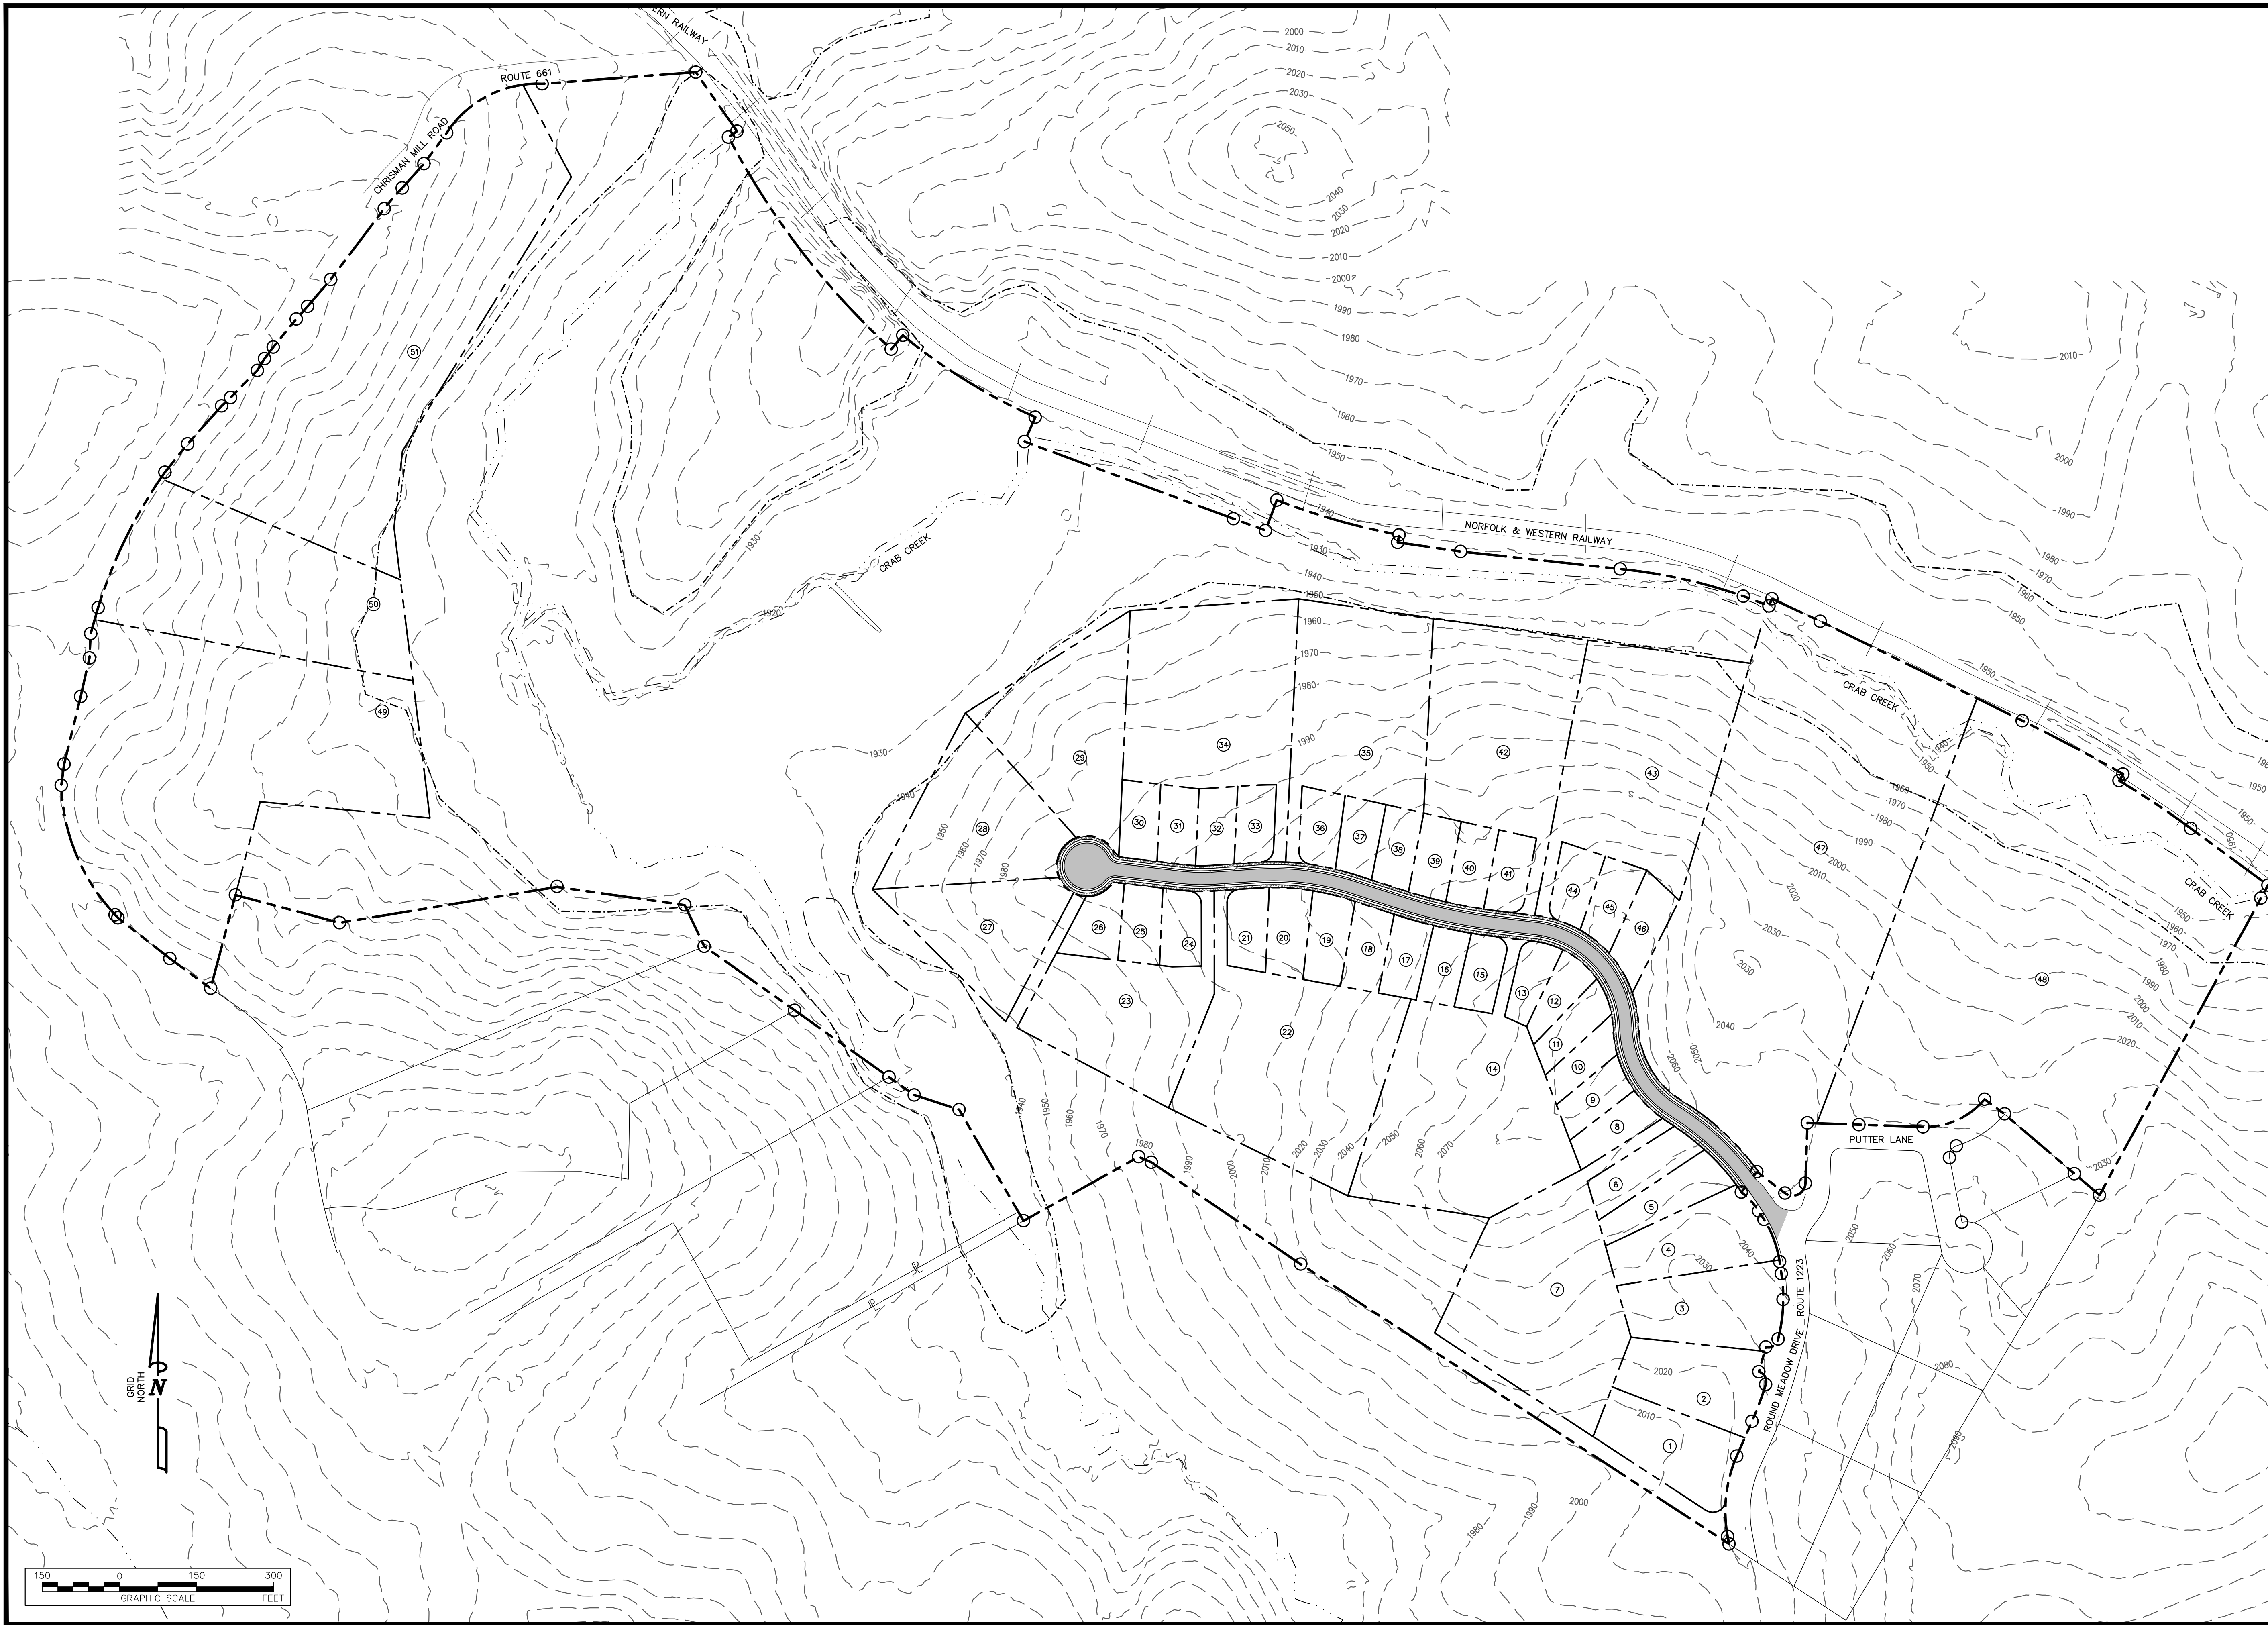


GAY AND NEEL, INC.
 ENGINEERING • LAND PLANNING • SURVEYING
 1260 Radford Street
 Christiansburg, Virginia 24073
 Phone: (540) 381-6011
 Fax: (540) 381-2773
 Email: info@gayandneel.com
 Web: www.gayandneel.com

The drawing, design, and digital files relating to this project are the property of Gay and Neel, Inc. The reproduction, copying, or other use of this drawing without GNI's written consent is prohibited.

THE RESERVE AT ROUND MEADOWS

CHRISTIANSBURG, VIRGINIA

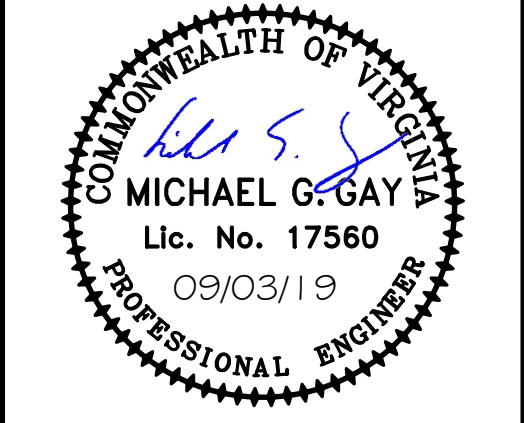

REVISIONS		
NO.	COMMENTS	DATE

PROJECT TEAM	
PIC	JOHN T. NEEL, PE
PM	MICHAEL G. GAY, PE
DESIGN	BAP, EMQ, ESD, ZJM

ISSUE DATE
 09/03/2019

GNI JOB NO.
 2811.0

SHEET TITLE
 SITE LAYOUT PLAN

SHEET NUMBER
 C2-01