




BALZER & ASSOCIATES
PLANNERS / ARCHITECTS
ENGINEERS / SURVEYORS

Roanoke / Richmond
New River Valley / Staunton
Harrisonburg / Lynchburg
www.balzer.cc
80 College Street
Suite H
Christiansburg, VA 24073
540.381.4290

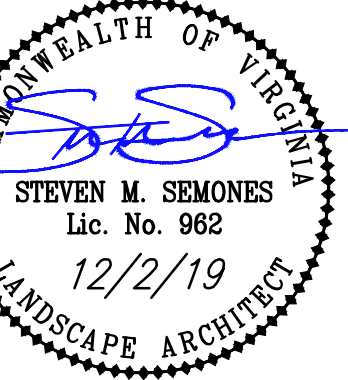


TEXAS ROADHOUSE ADDITION
100 BRADLEY DRIVE NW
LAYOUT & DIMENSIONAL PLAN

RIVER MAGISTERIAL DISTRICT
TOWN OF CHRISTIANBURG, VIRGINIA

DRAWN BY: GLM
DESIGNED BY: GLM
CHECKED BY: SMS
DATE: 11/1/19
SCALE: 1"=10'
REVISIONS:
1. 1/22/19

C5
PROJECT NO. 23180046.00

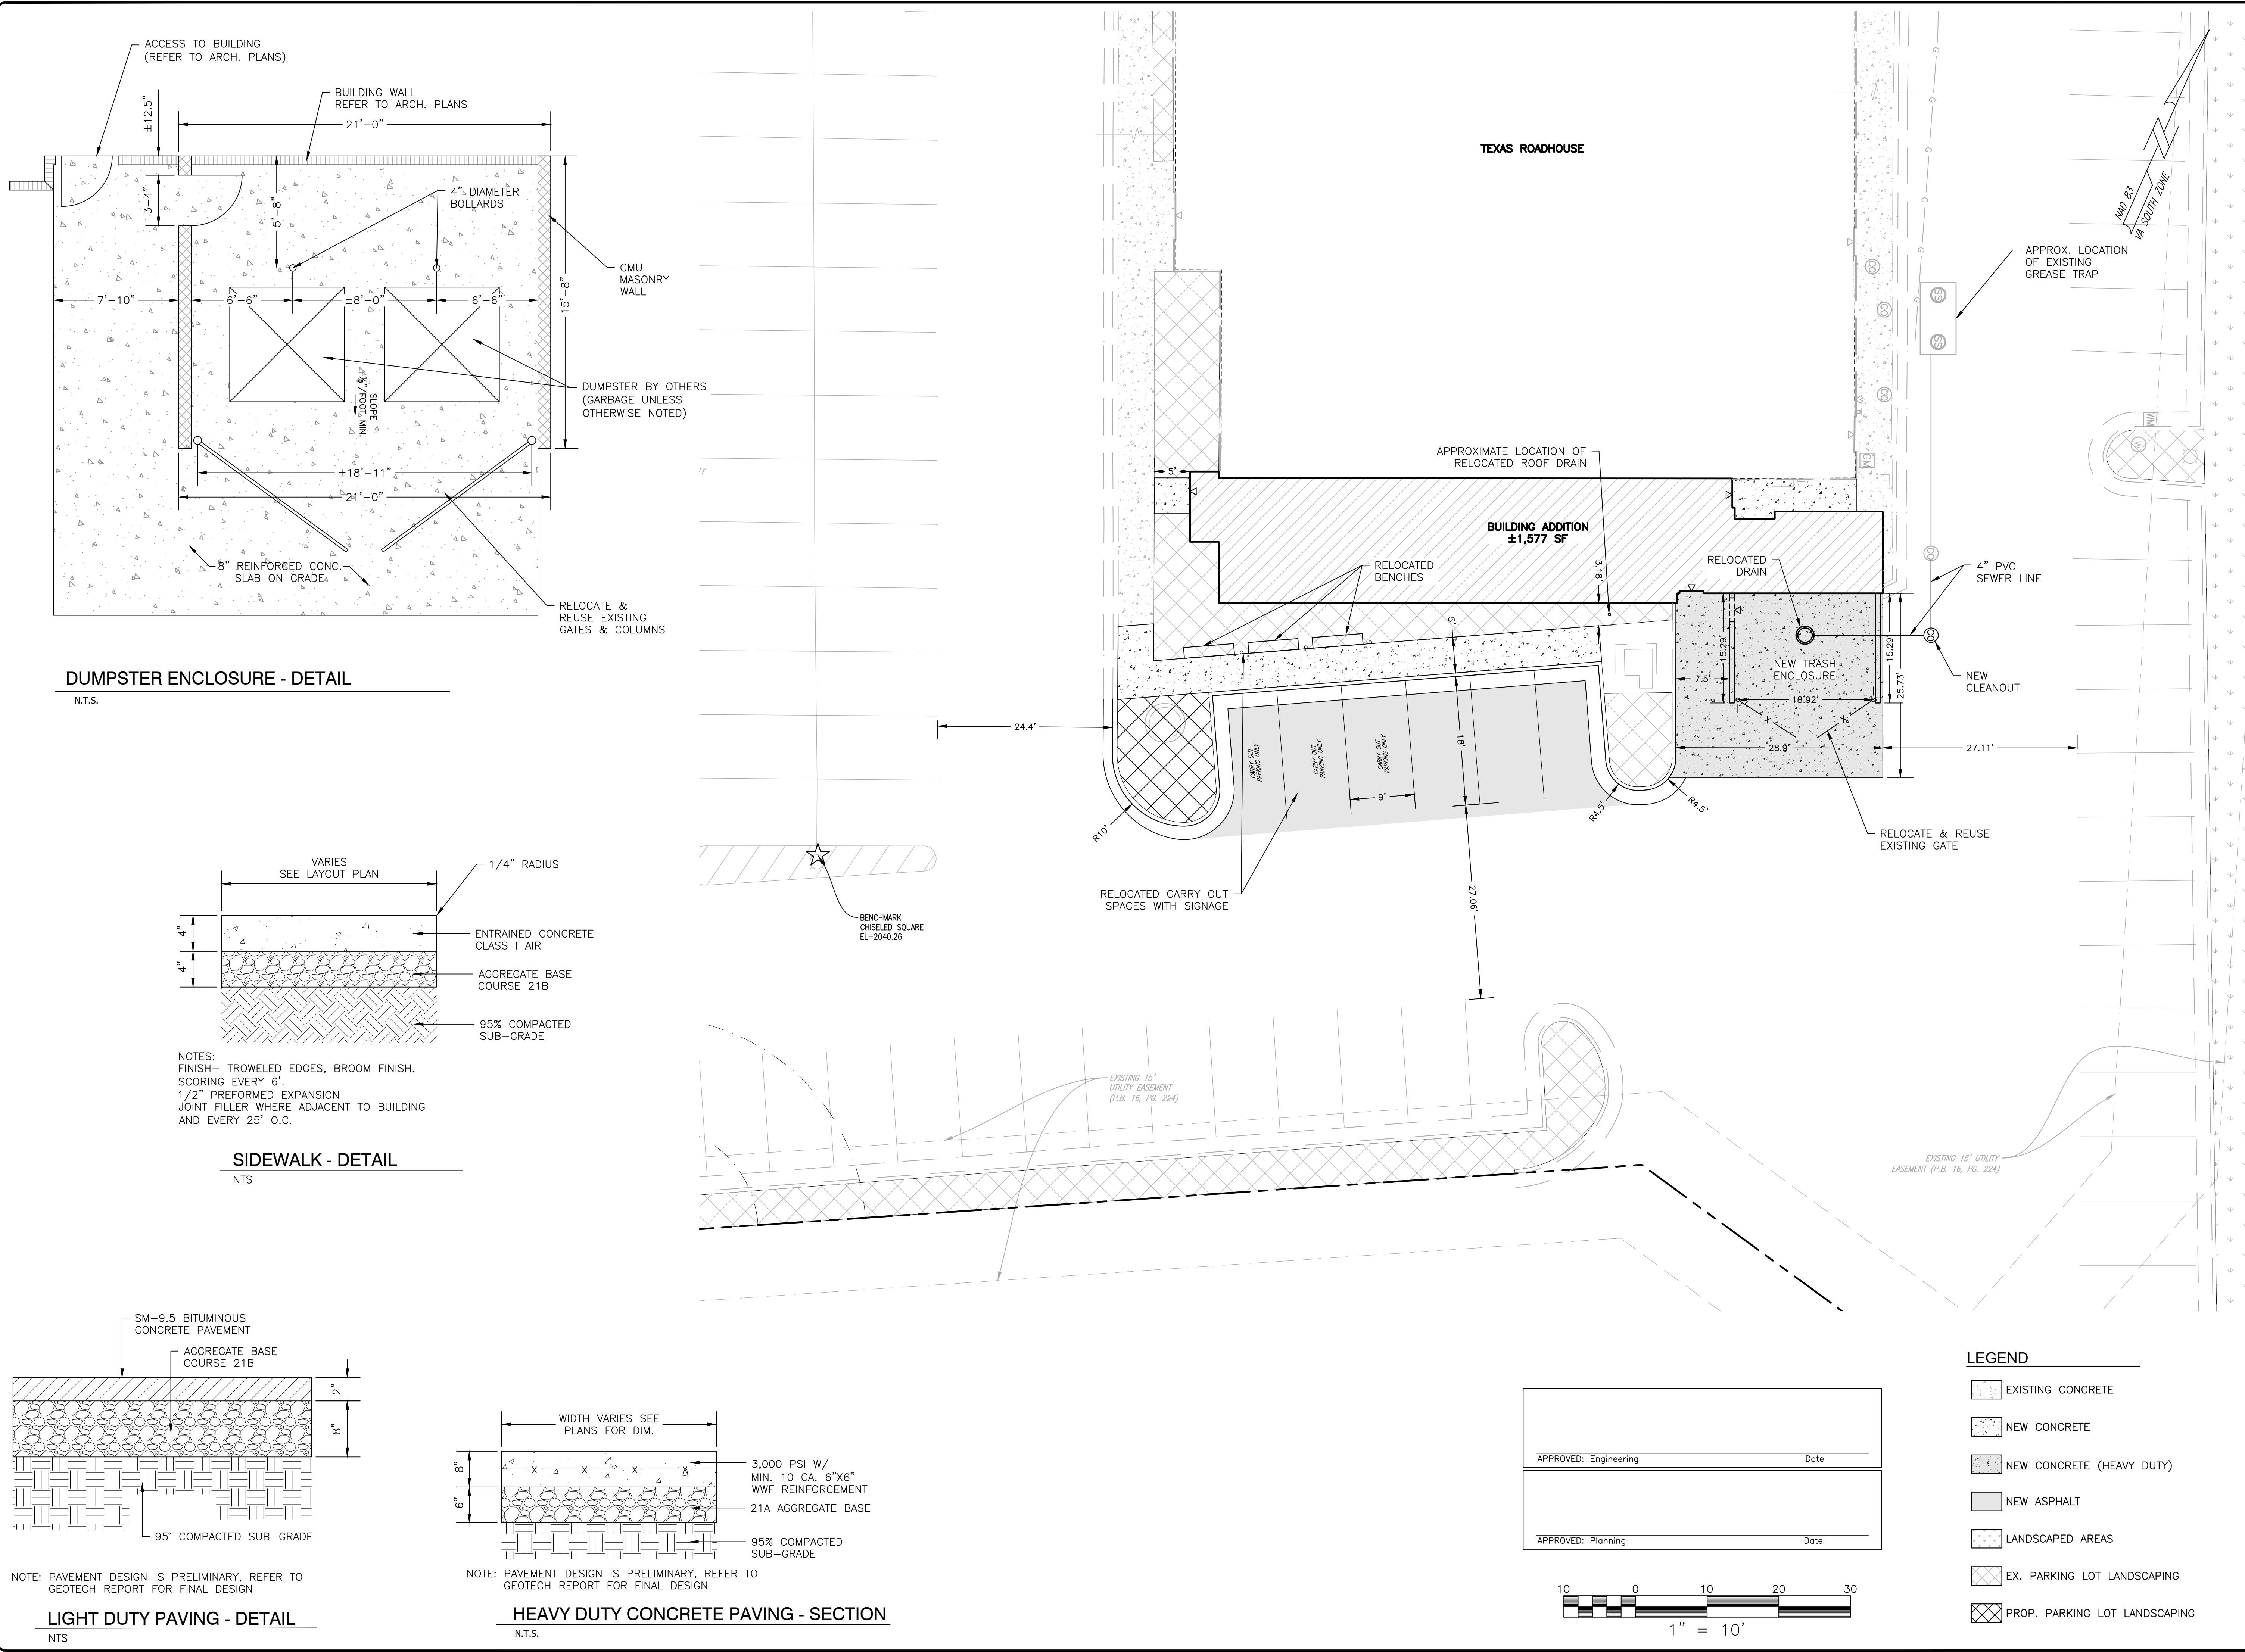

J:\18\002\23180046.00 CHRISTIANBURG TEXAS ROADHOUSE ADDITION\CIVIL\DWG\23180046 CONSTRUCTION.dwg PLOTTED: 12/22/2019 8:52:50 AM