


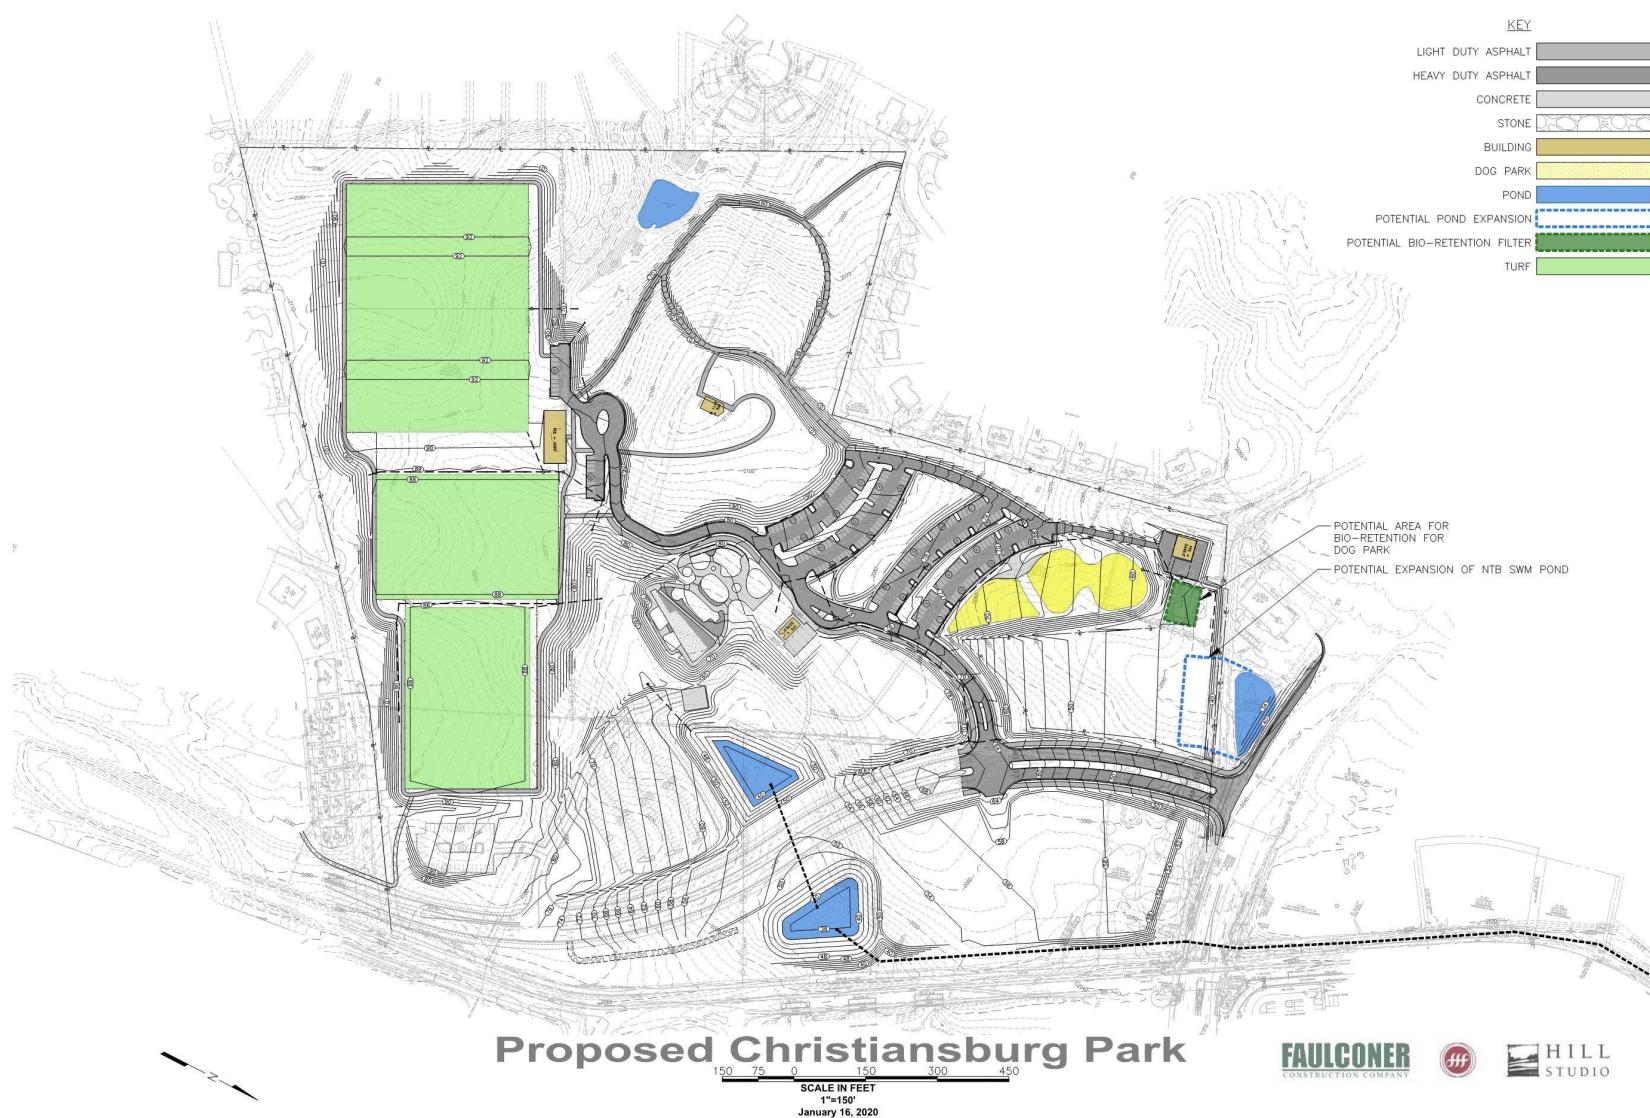

SITE PLAN

OVERALL



FAULCONER
CONSTRUCTION COMPANY



HILL
STUDIO