


Apr. 01, 2020 - 2:47pm \\data01\Projects\2018\20181676\Engineering\CAD\20181676_SHEET_GRADING.dwg

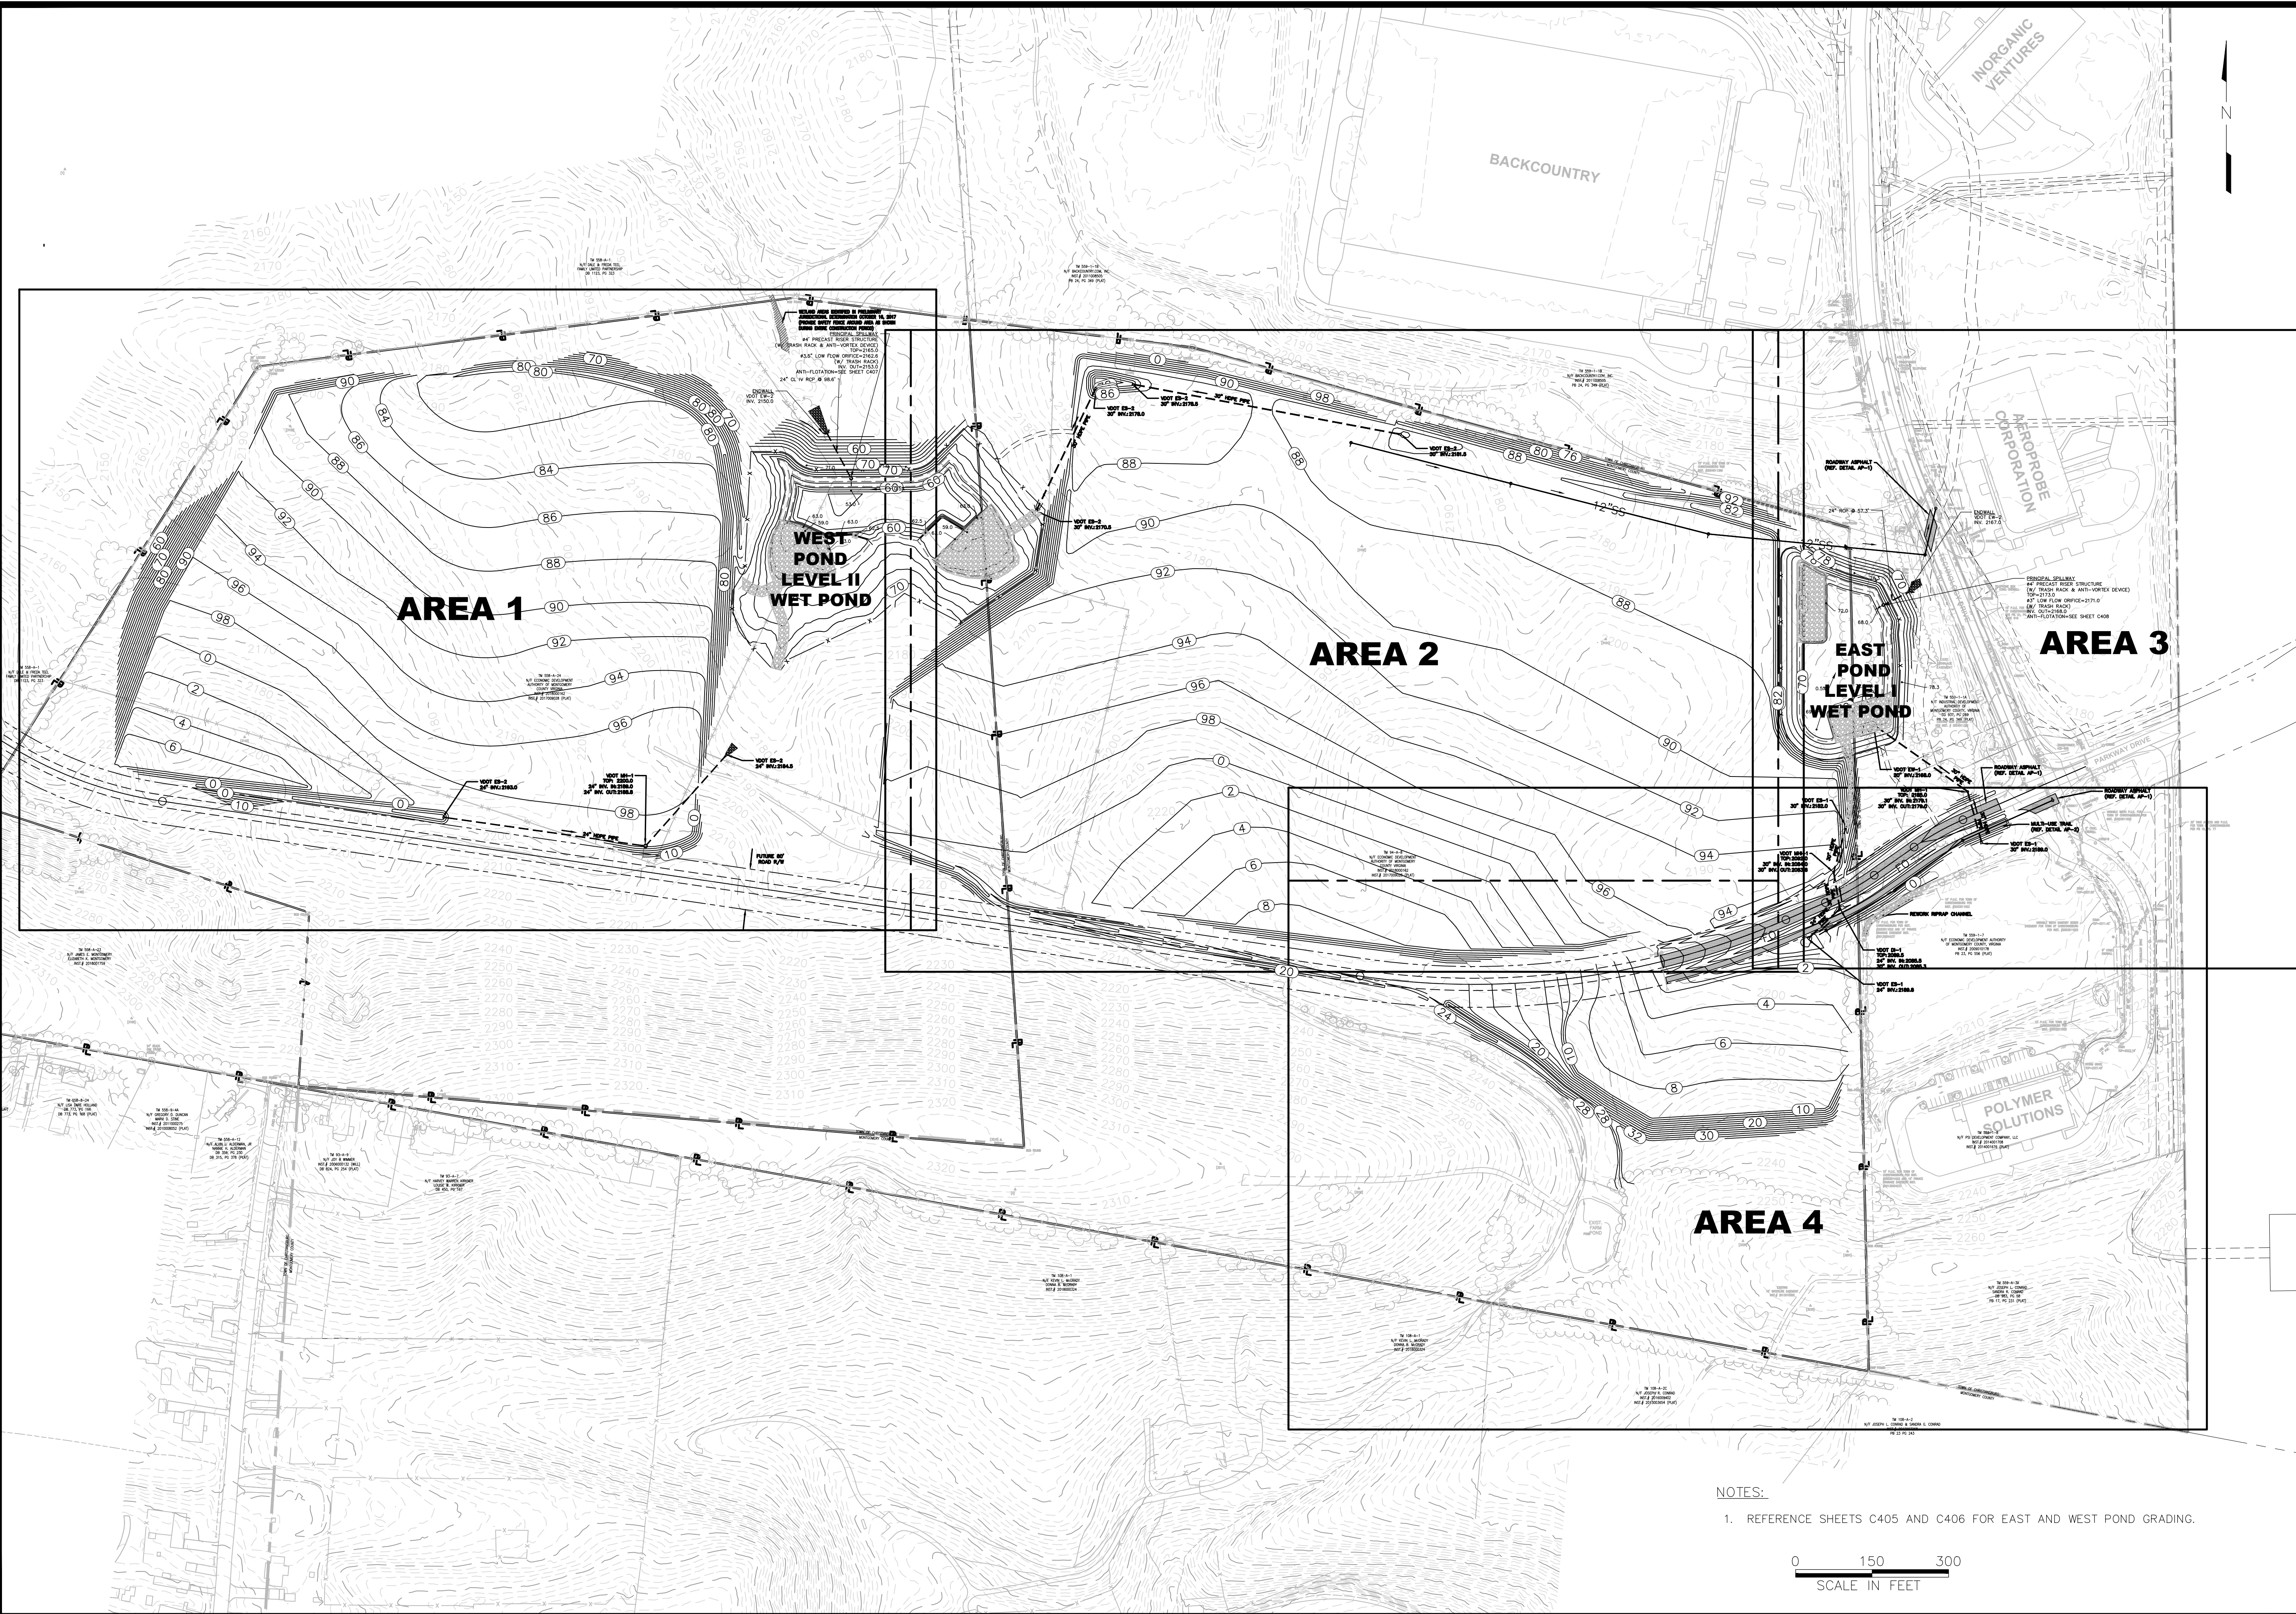


NOTES:
1. REFERENCE SHEETS C405 AND C406 FOR EAST AND WEST POND GRADING.

0 150 300
SCALE IN FEET

HURT & PROFFITT
1861 PRATT DRIVE, SUITE 1100
BLACKSBURG VA 24060
1.800.763.5596 TOLL FREE
540.552.5592 MAIN
540.552.5729 FAX
ENGINEERING • SURVEYING • LAND DEVELOPMENT • ENVIRONMENTAL
GEOTECHNICAL • CONSTRUCTION TESTING & INSPECTION • CULTURAL RESOURCES

FALLING BRANCH CORP. PARK PHASE II
INITIAL GRADING
CHRISTIANSBURG, VA

PROJECT NO.	20181676
LAT.	37.118039
LONG.	-80.383078
DATE:	01 APR 2020
DRAWN BY:	CBD/BEK
CHECKED BY:	MTG

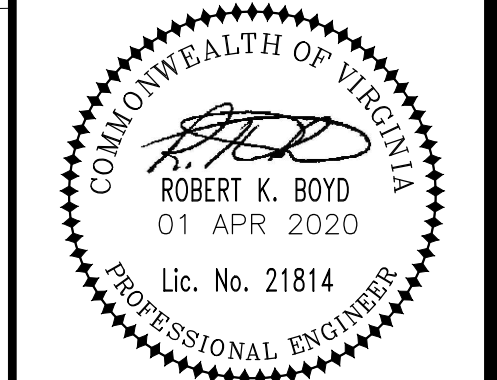

OVERALL GRADING
SHEET NO. C400