


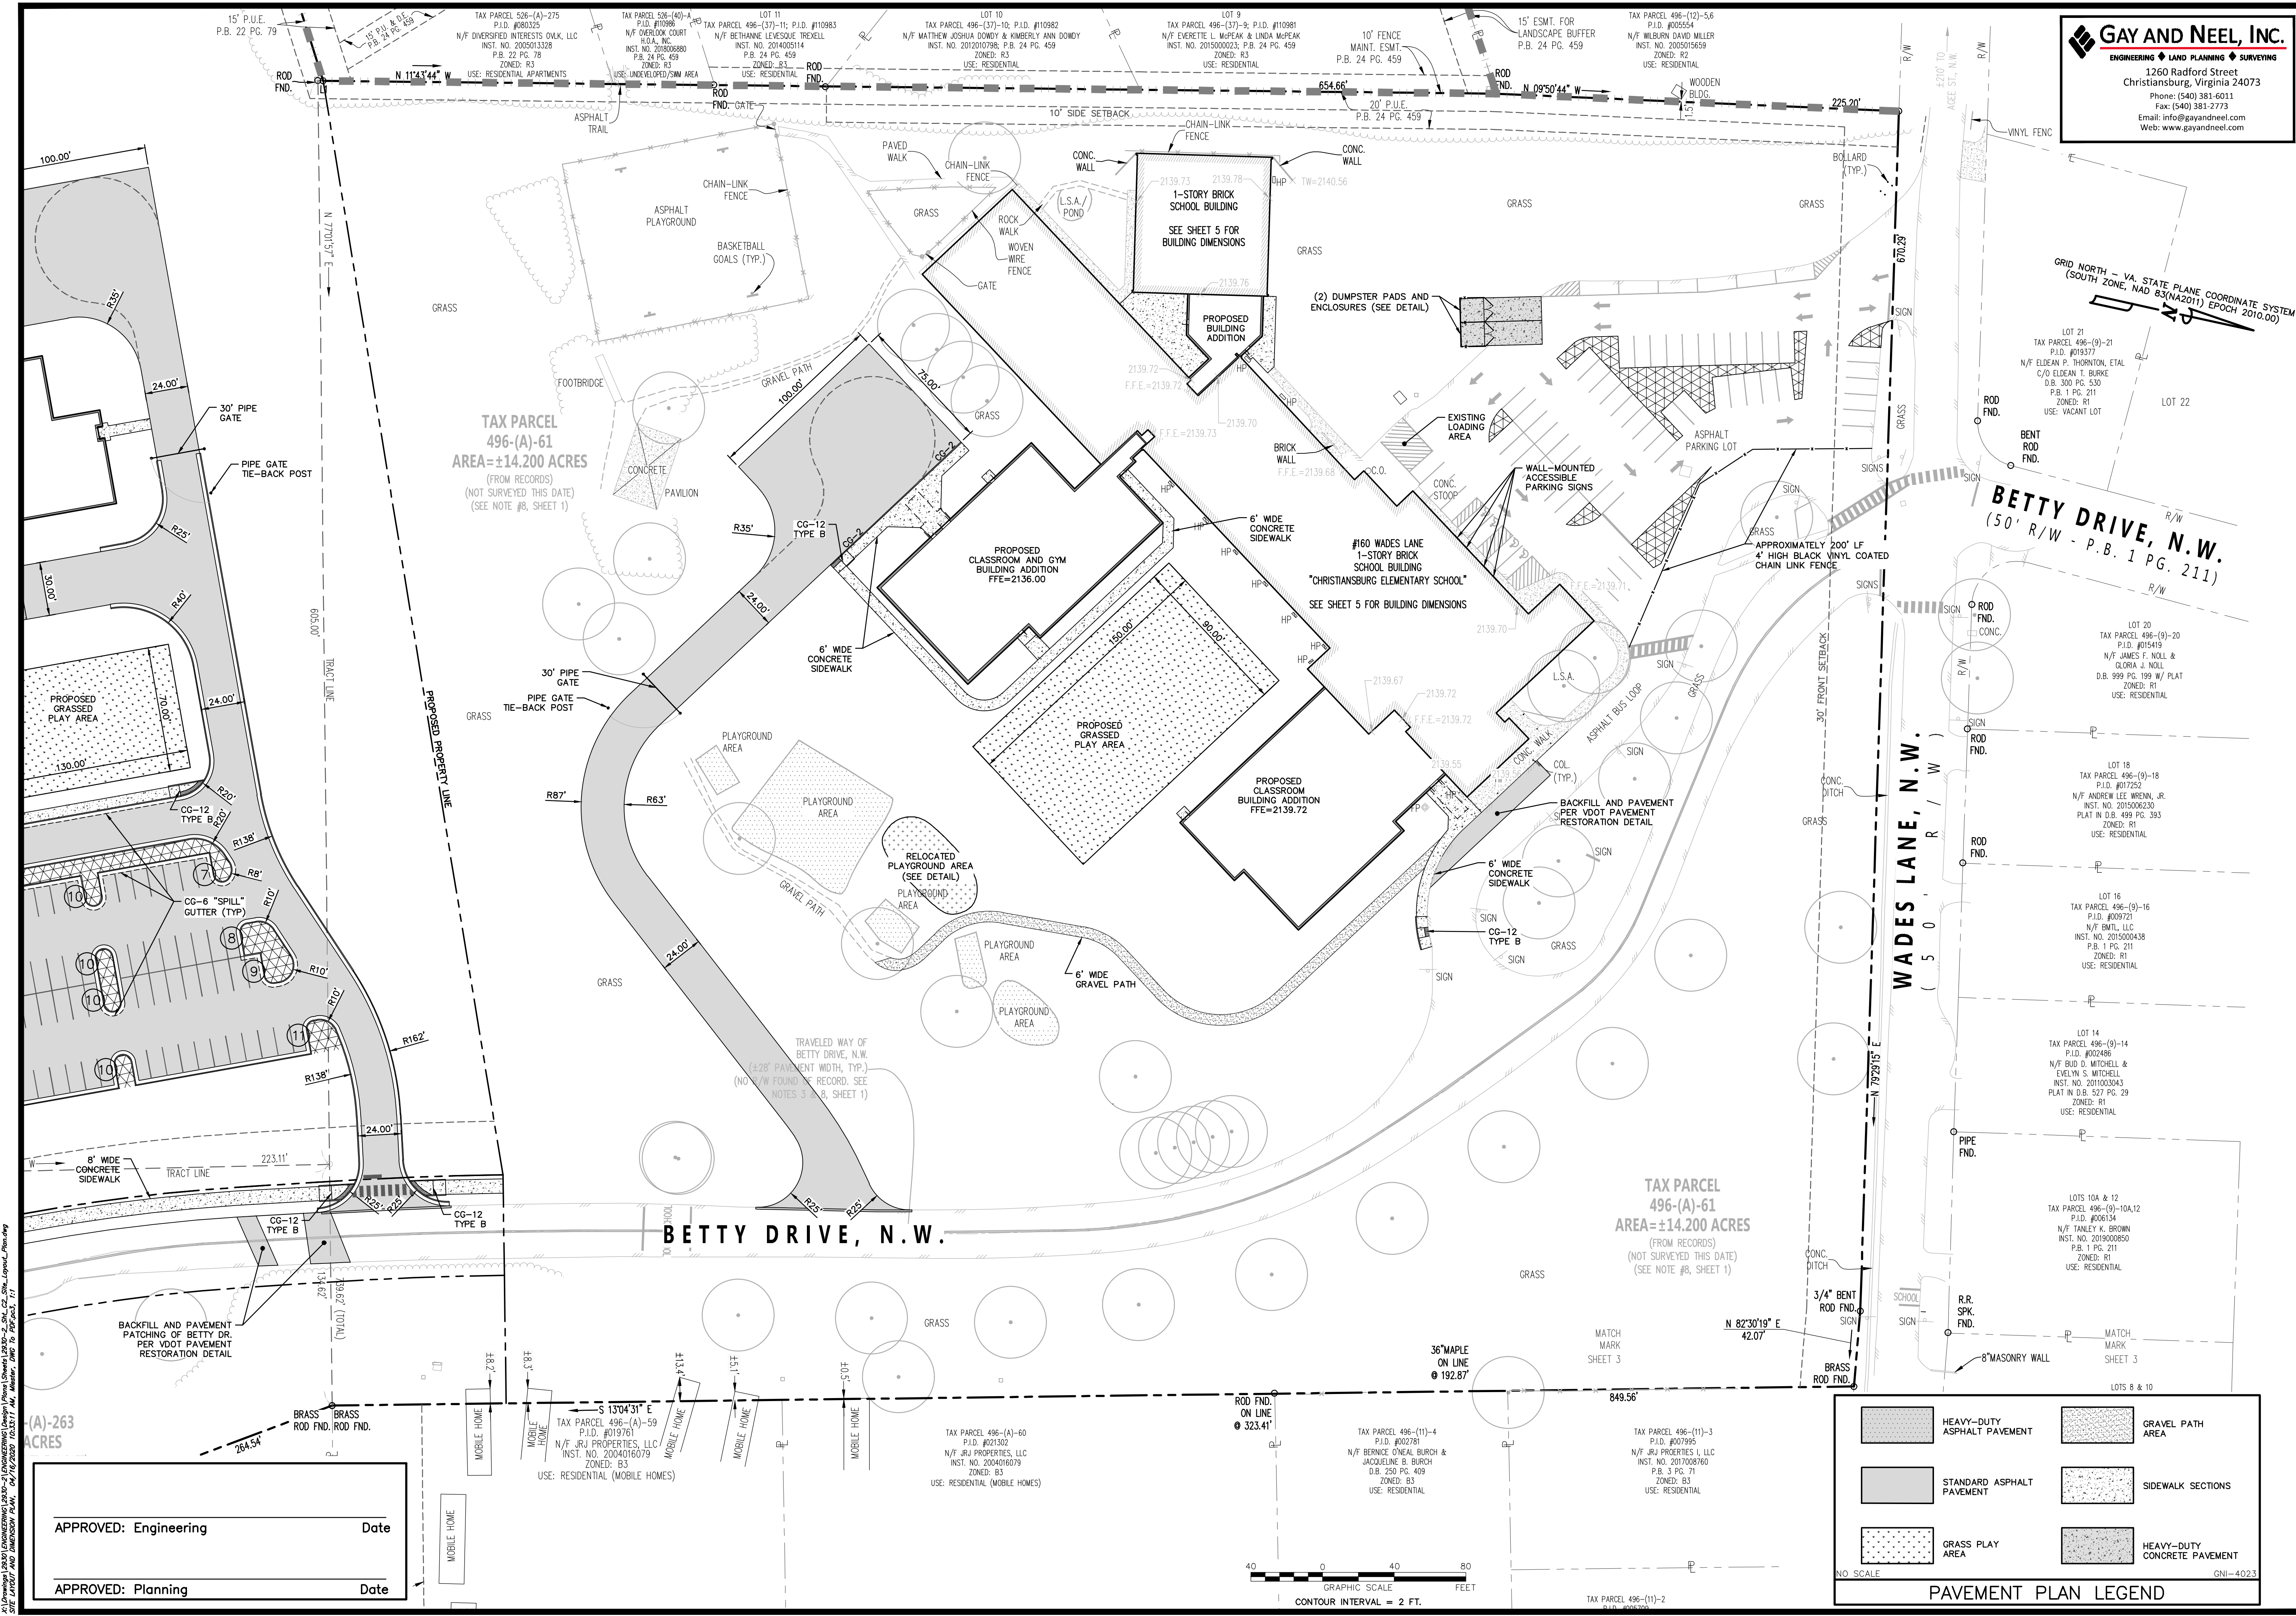

GAY AND NEEL, INC.
ENGINEERING ♦ LAND PLANNING ♦ SURVEYING
1260 Radford Street
Christiansburg, Virginia 24073
Phone: (540) 381-6011
Fax: (540) 381-2773
Email: info@gayandneel.com
Web: www.gayandneel.com

GRID NORTH - VA STATE PLANE COORDINATE SYSTEM
(SOUTH ZONE, NAD 83(NA2011) EPOCH 2010.00)

BETTY DRIVE, N.W.
(50' R/W - P.B. 1 PG. 211)

WADES LANE, N.W.
(50' R/W - P.B. 1 PG. 211)

REVISIONS	DATE	DESCRIPTION
No.	1	1
2	2	2
3	3	3
4	4	4

HEAVY-DUTY ASPHALT PAVEMENT	GRAVEL PATH AREA
STANDARD ASPHALT PAVEMENT	SIDEWALK SECTIONS
GRASS PLAY AREA	HEAVY-DUTY CONCRETE PAVEMENT

PAVEMENT PLAN LEGEND

DATE: 04/15/2020

COMM NO: 19-21

DRAWN BY: MBL/HUN

CHECKED BY: J. WILKINSON

STATE PROJECT NO: 060-76-00-101

SITE LAYOUT AND DIMENSION PLAN

MONTGOMERY COUNTY, VA PUBLIC SCHOOLS
RENOVATIONS AND ADDITIONS AT CHRISTIANSBURG ELEMENTARY SCHOOL - 160 WADES LANE NW

COMMONWEALTH OF VIRGINIA
TREVOR M. KIMZEY
Lic. No. 036354
4/16/2020
PROFESSIONAL ENGINEER

FIVE DESIGN
ARCHITECTURE

5 Design, LLC
597 Depot Street
Christiansburg, VA 24073
540-230-2619
www.5designarchitecture.com

REVISIONS	DATE	DESCRIPTION
No.	1	1
2	2	2
3	3	3
4	4	4

C2-01

X:\Drawing\2020\Engineering\2020-01\Christiansburg\Design\Plan\2020-01-04_C2_Site_Layout_Plan.dwg
SITE LAYOUT AND DIMENSION PLAN - 04/15/2020 10:30:11 AM, MBL, DWG TO PDF, 21