




HURT & PROFFITT

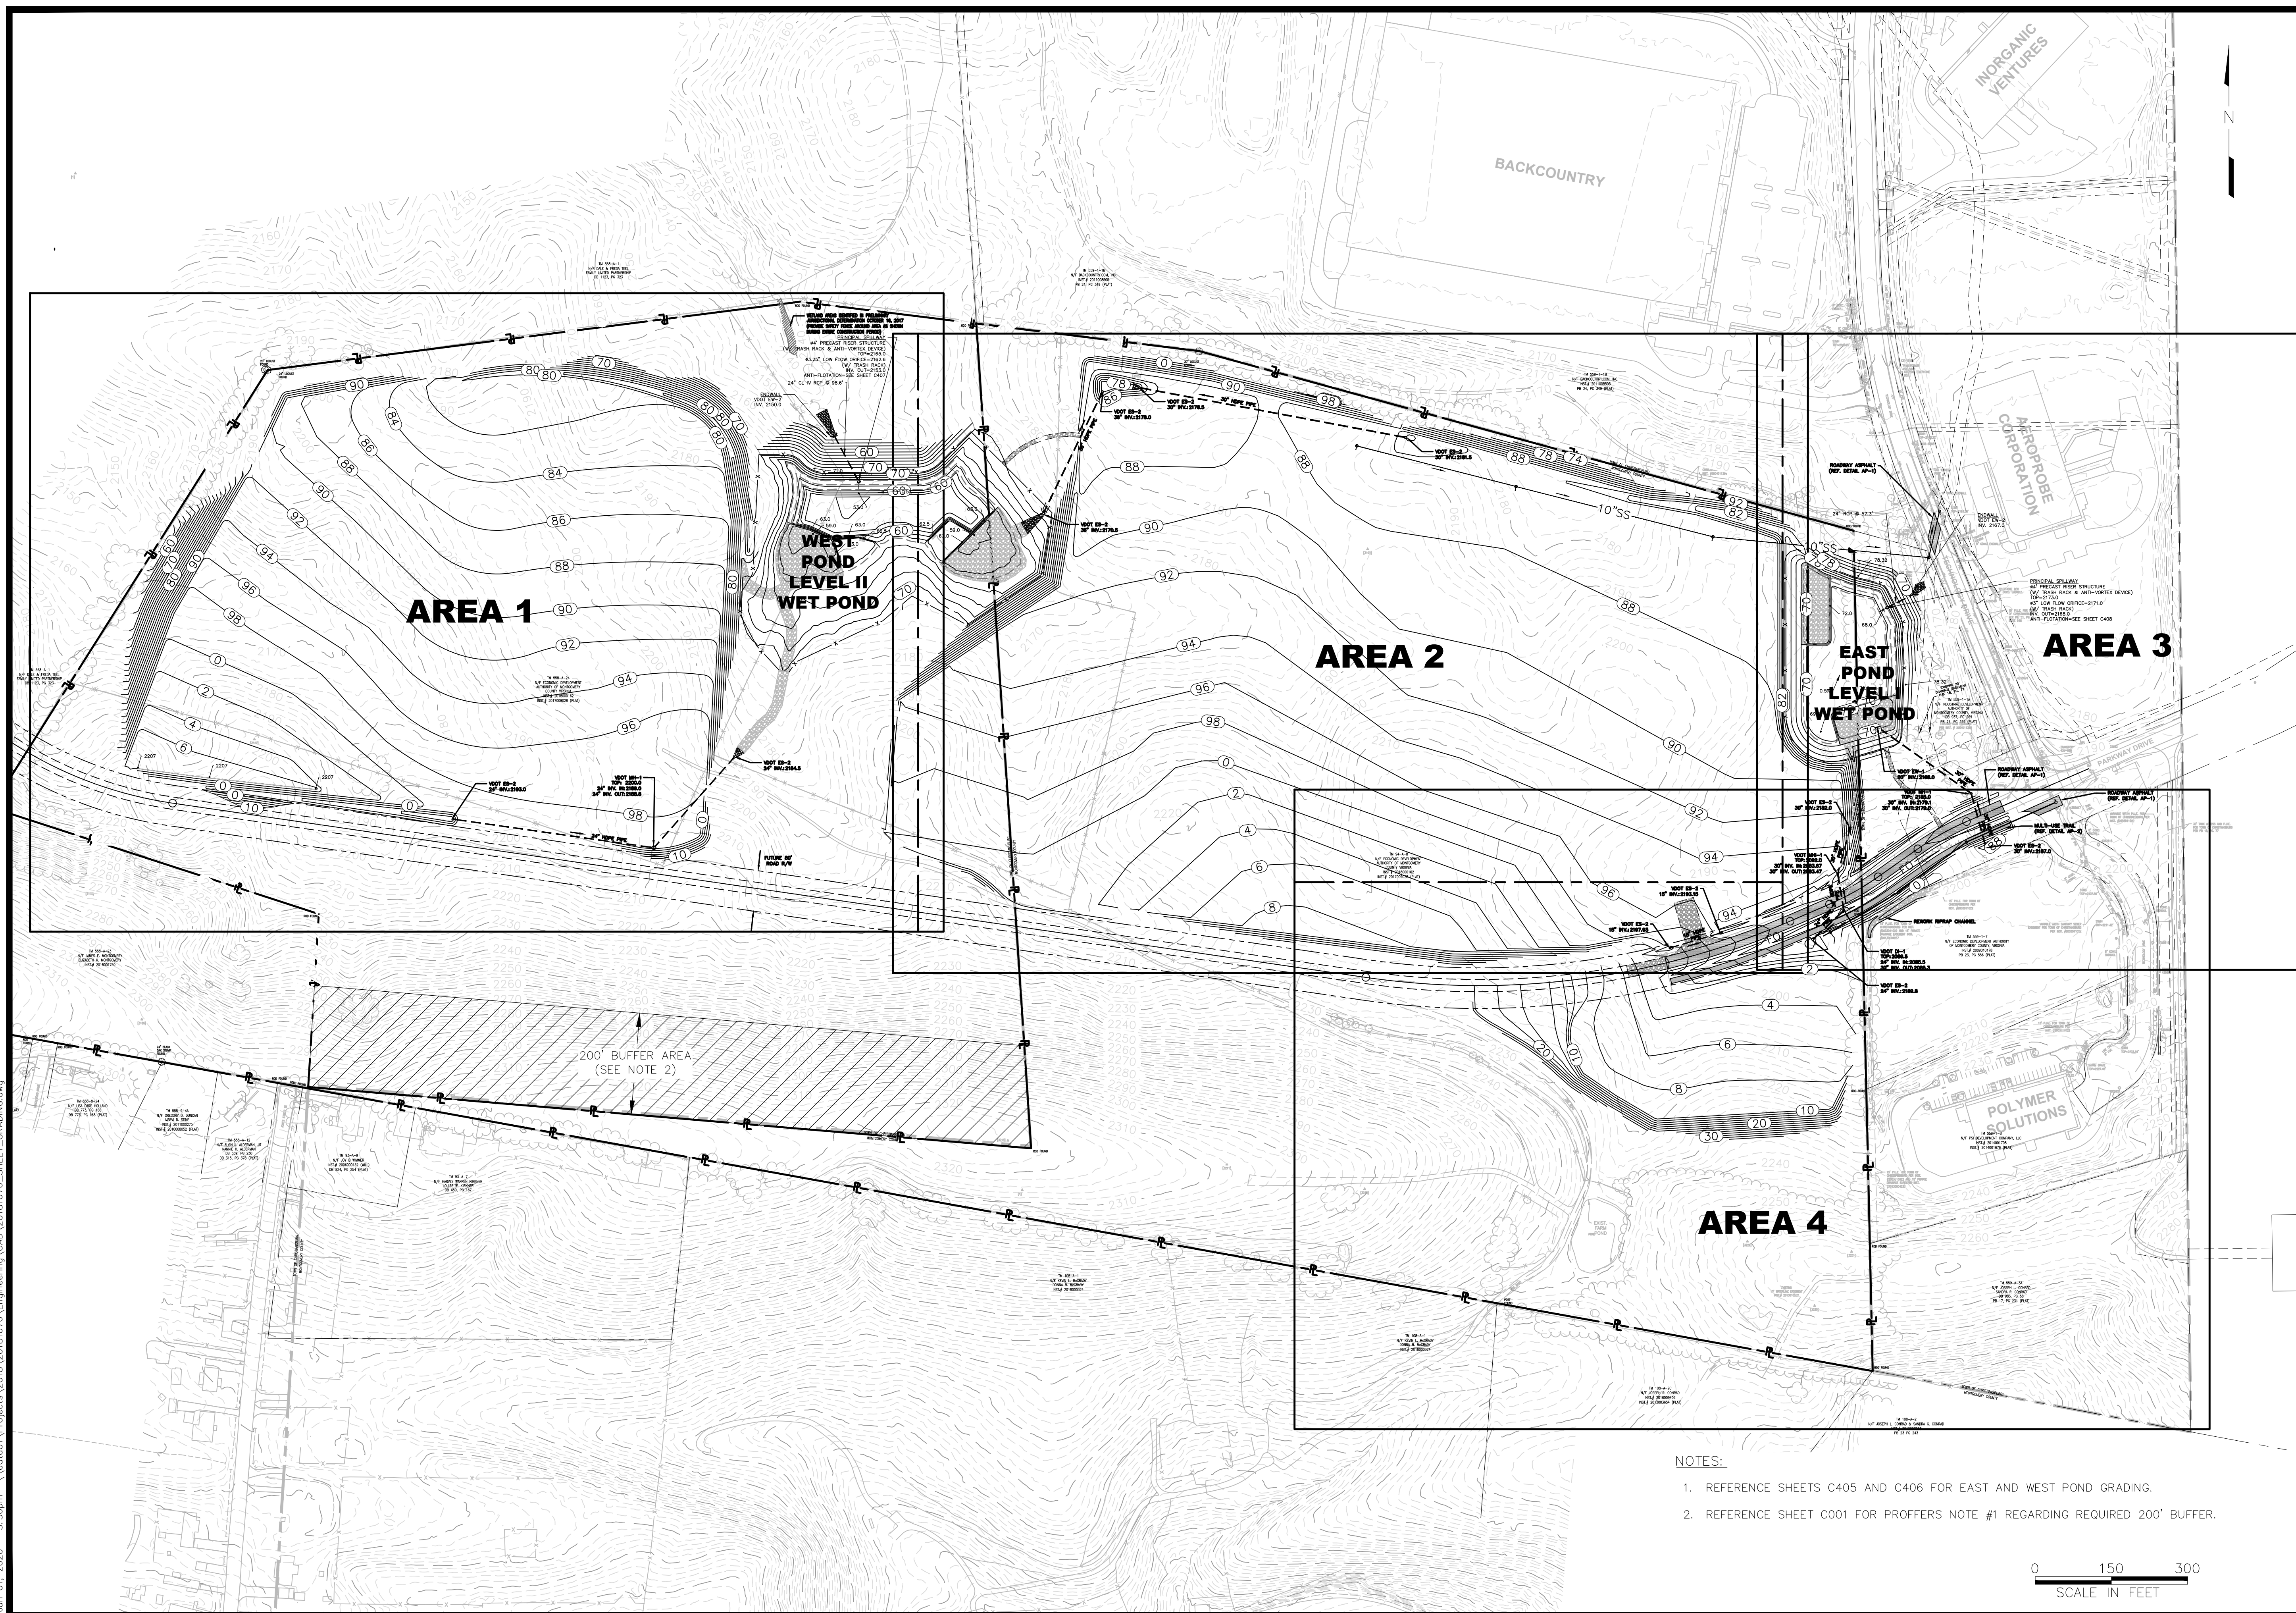


1861 PRATT DRIVE, SUITE 1100
BLACKSBURG VA. 24060
1.800.763.5596 TOLL FREE
540.552.5592 MAIN
540.552.5729 FAX

ENGINEERING • SURVEYING • LAND DEVELOPMENT • ENVIRONMENTAL
GEOTECHNICAL • CONSTRUCTION TESTING & INSPECTION • CULTURAL RESOURCES

FALLING BRANCH CORP. PARK PHASE II

INITIAL GRADING
CHRISTIANSBURG, VA

PROJECT NO.	20181676
LAT.	37.118039
LONG.	-80.383078
DATE:	01 JUN 2020
DRAWN BY:	CBD/BEC
CHECKED BY:	MTC

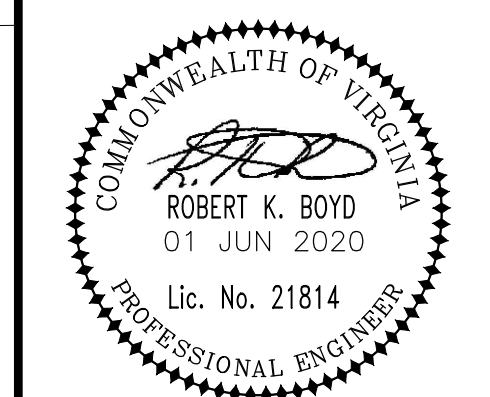

OVERALL
GRADING

SHEET NO.
C400