


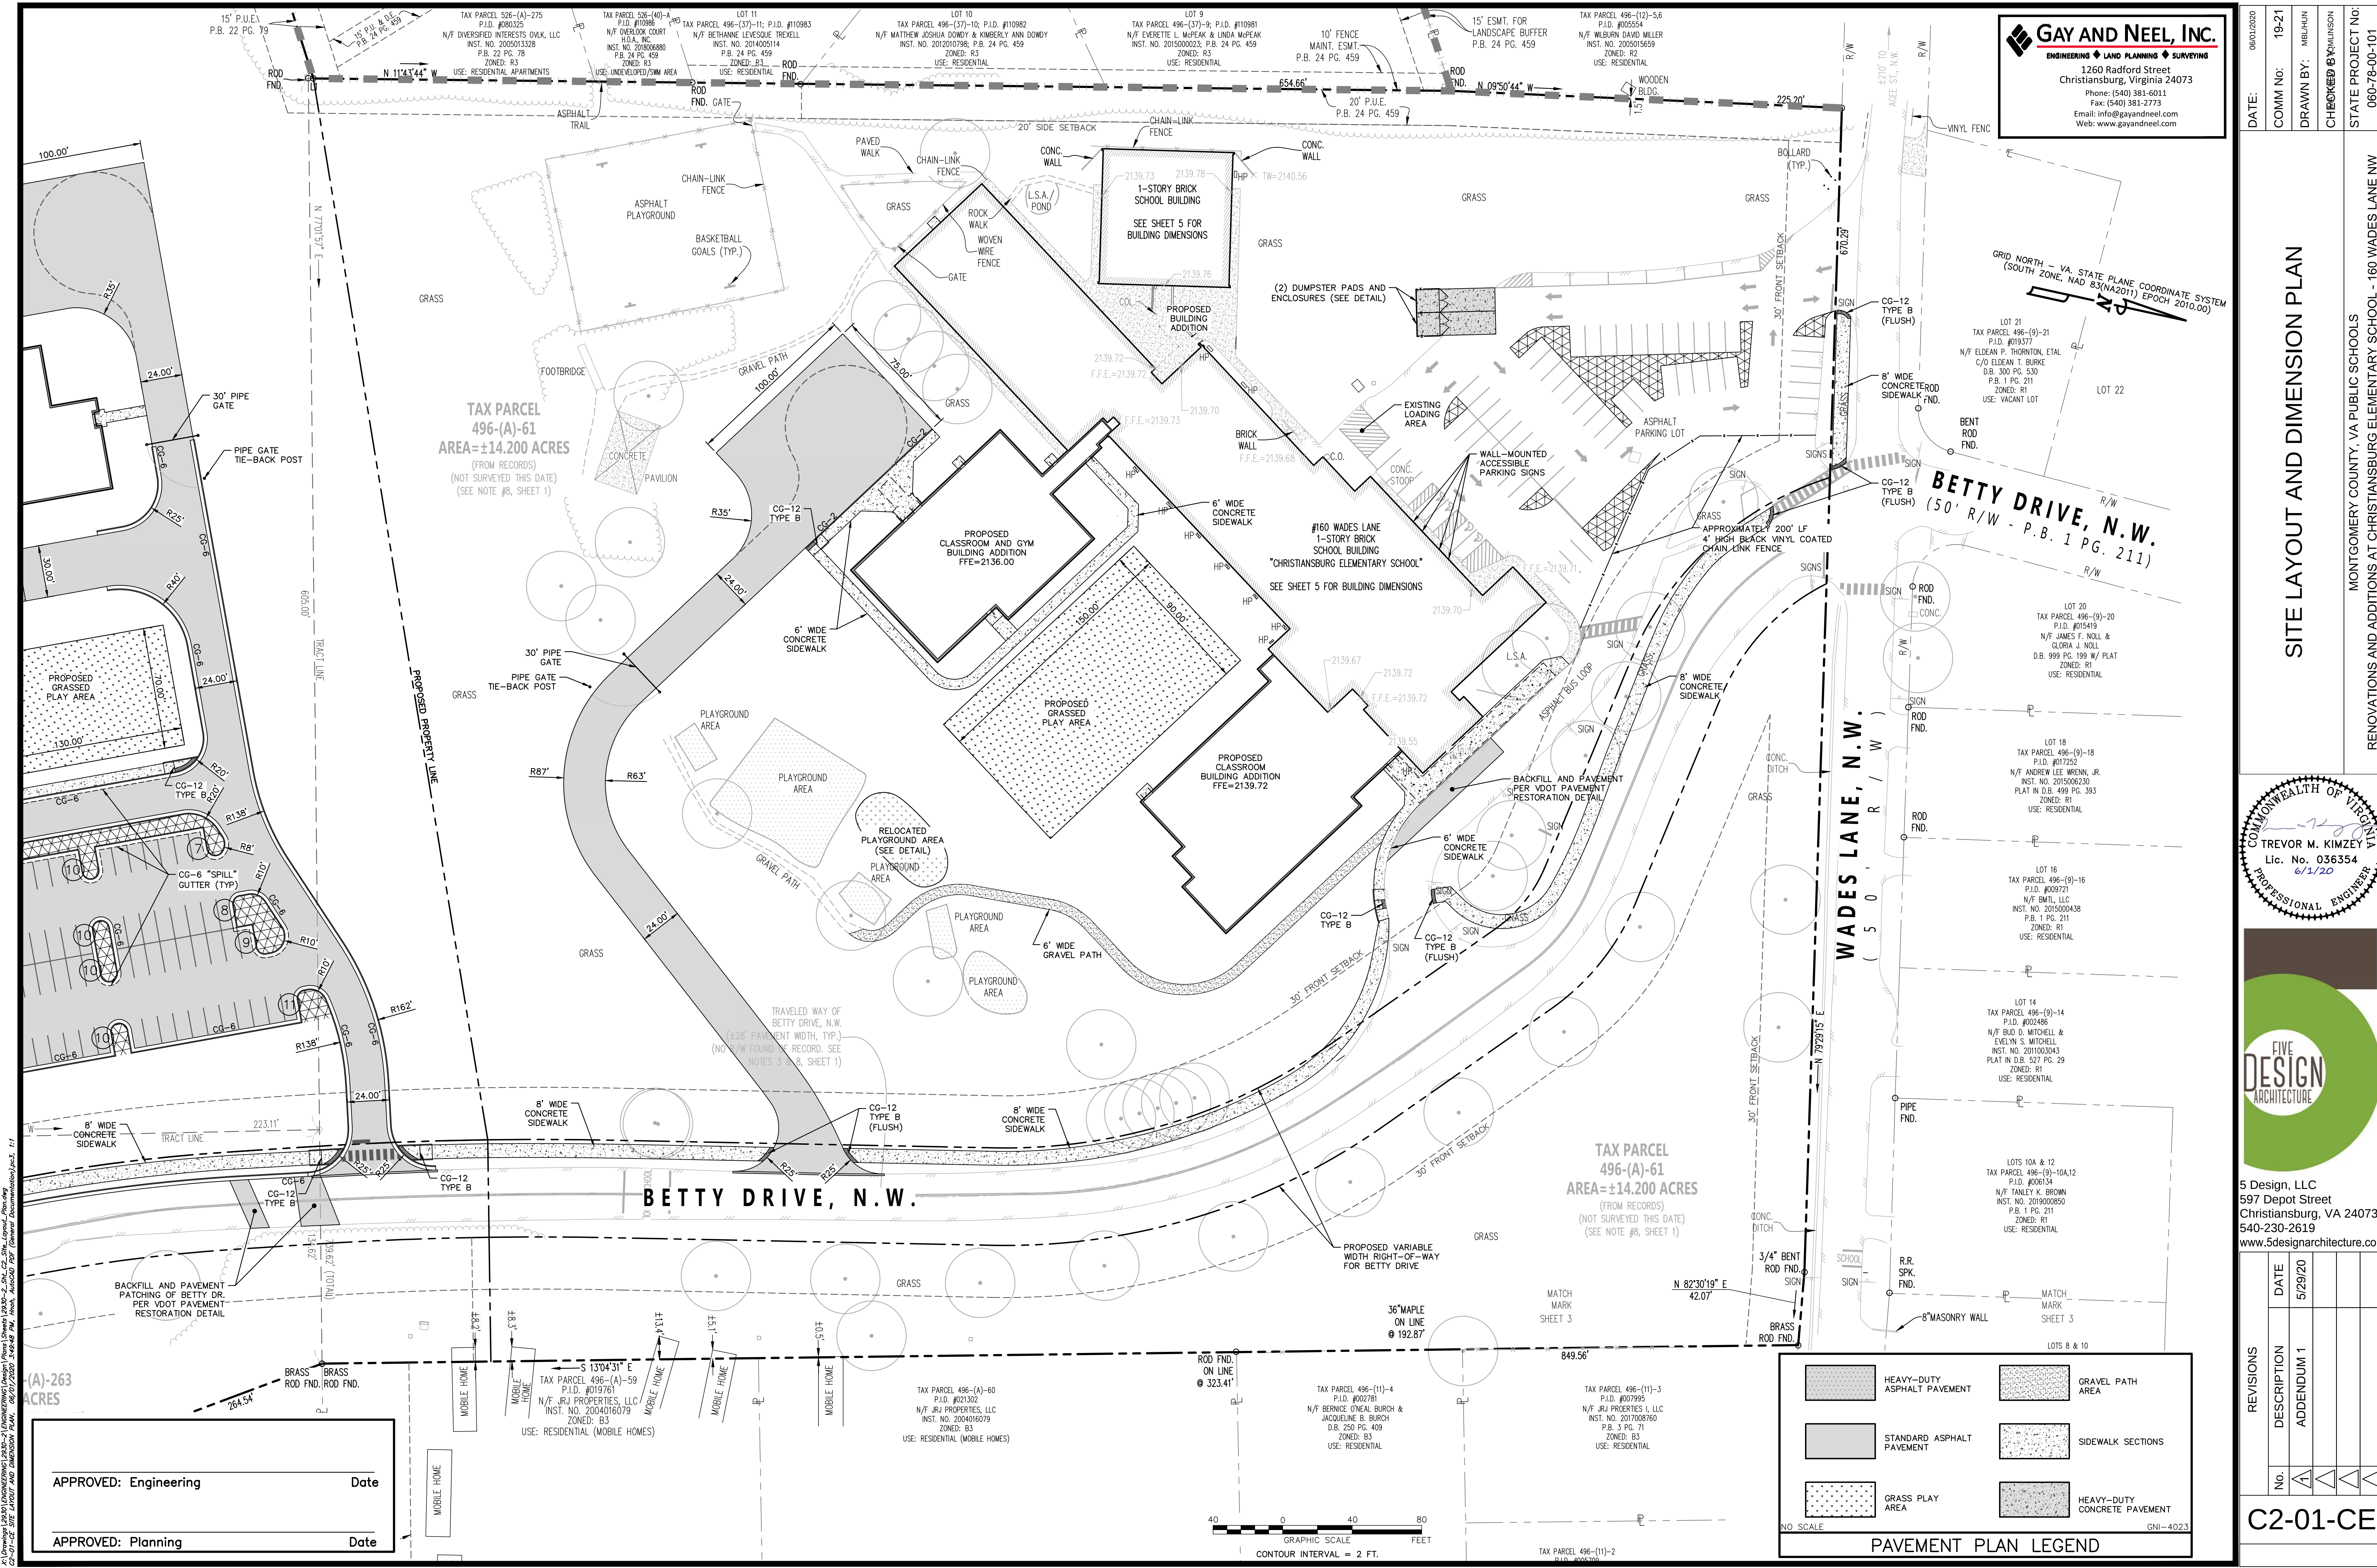

GAY AND NEEL, INC.
ENGINEERING • LAND PLANNING • SURVEYING
1260 Radford Street
Christiansburg, Virginia 24073
Phone: (540) 381-6011
Fax: (540) 381-2773
Email: info@gayandneel.com
Web: www.gayandneel.com

DATE:	06/01/2020
COMM NO:	19-21
DRAWN BY:	MBL/HUN
CHECKED BY:	MBL/HUN
STATE PROJECT NO:	060-76-00-101

SITE LAYOUT AND DIMENSION PLAN

MONTGOMERY COUNTY, VA PUBLIC SCHOOLS
RENOVATIONS AND ADDITIONS AT CHRISTIANSBURG ELEMENTARY SCHOOL - 160 WADES LANE NW

COMMONWEALTH OF VIRGINIA
TREVOR M. KIMZEY
Lic. No. 036354
6/1/20
PROFESSIONAL ENGINEER


FIVE
DESIGN
ARCHITECTURE

5 Design, LLC
597 Depot Street
Christiansburg, VA 24073
540-230-2619
www.5designarchitecture.com

REVISIONS	DATE	DESCRIPTION
No.	5/29/20	ADDENDUM 1
1		
2		
3		

C2-01-CE

HEAVY-DUTY ASPHALT PAVEMENT	GRAVEL PATH AREA
STANDARD ASPHALT PAVEMENT	SIDEWALK SECTIONS
GRASS PLAY AREA	HEAVY-DUTY CONCRETE PAVEMENT
PAVEMENT PLAN LEGEND	

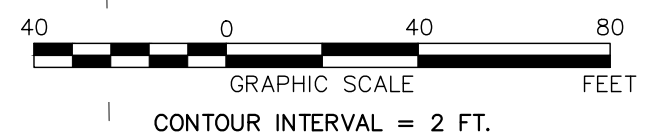

APPROVED: Engineering _____ Date _____

APPROVED: Planning _____ Date _____

