


X:\Drawing\2020\Engineering\2020-1\Drawings\Drawings\Plan\Drawings\2020-1_Plan_C2-01-CP_Site_Landscaping_Plan.dwg
C2-01-CP SITE LAYOUT AND DIMENSION PLAN 06/24/2020 11:02:16 AM [Username] AutoCAD 2020 [Username] Documentation\p25_1.rvt

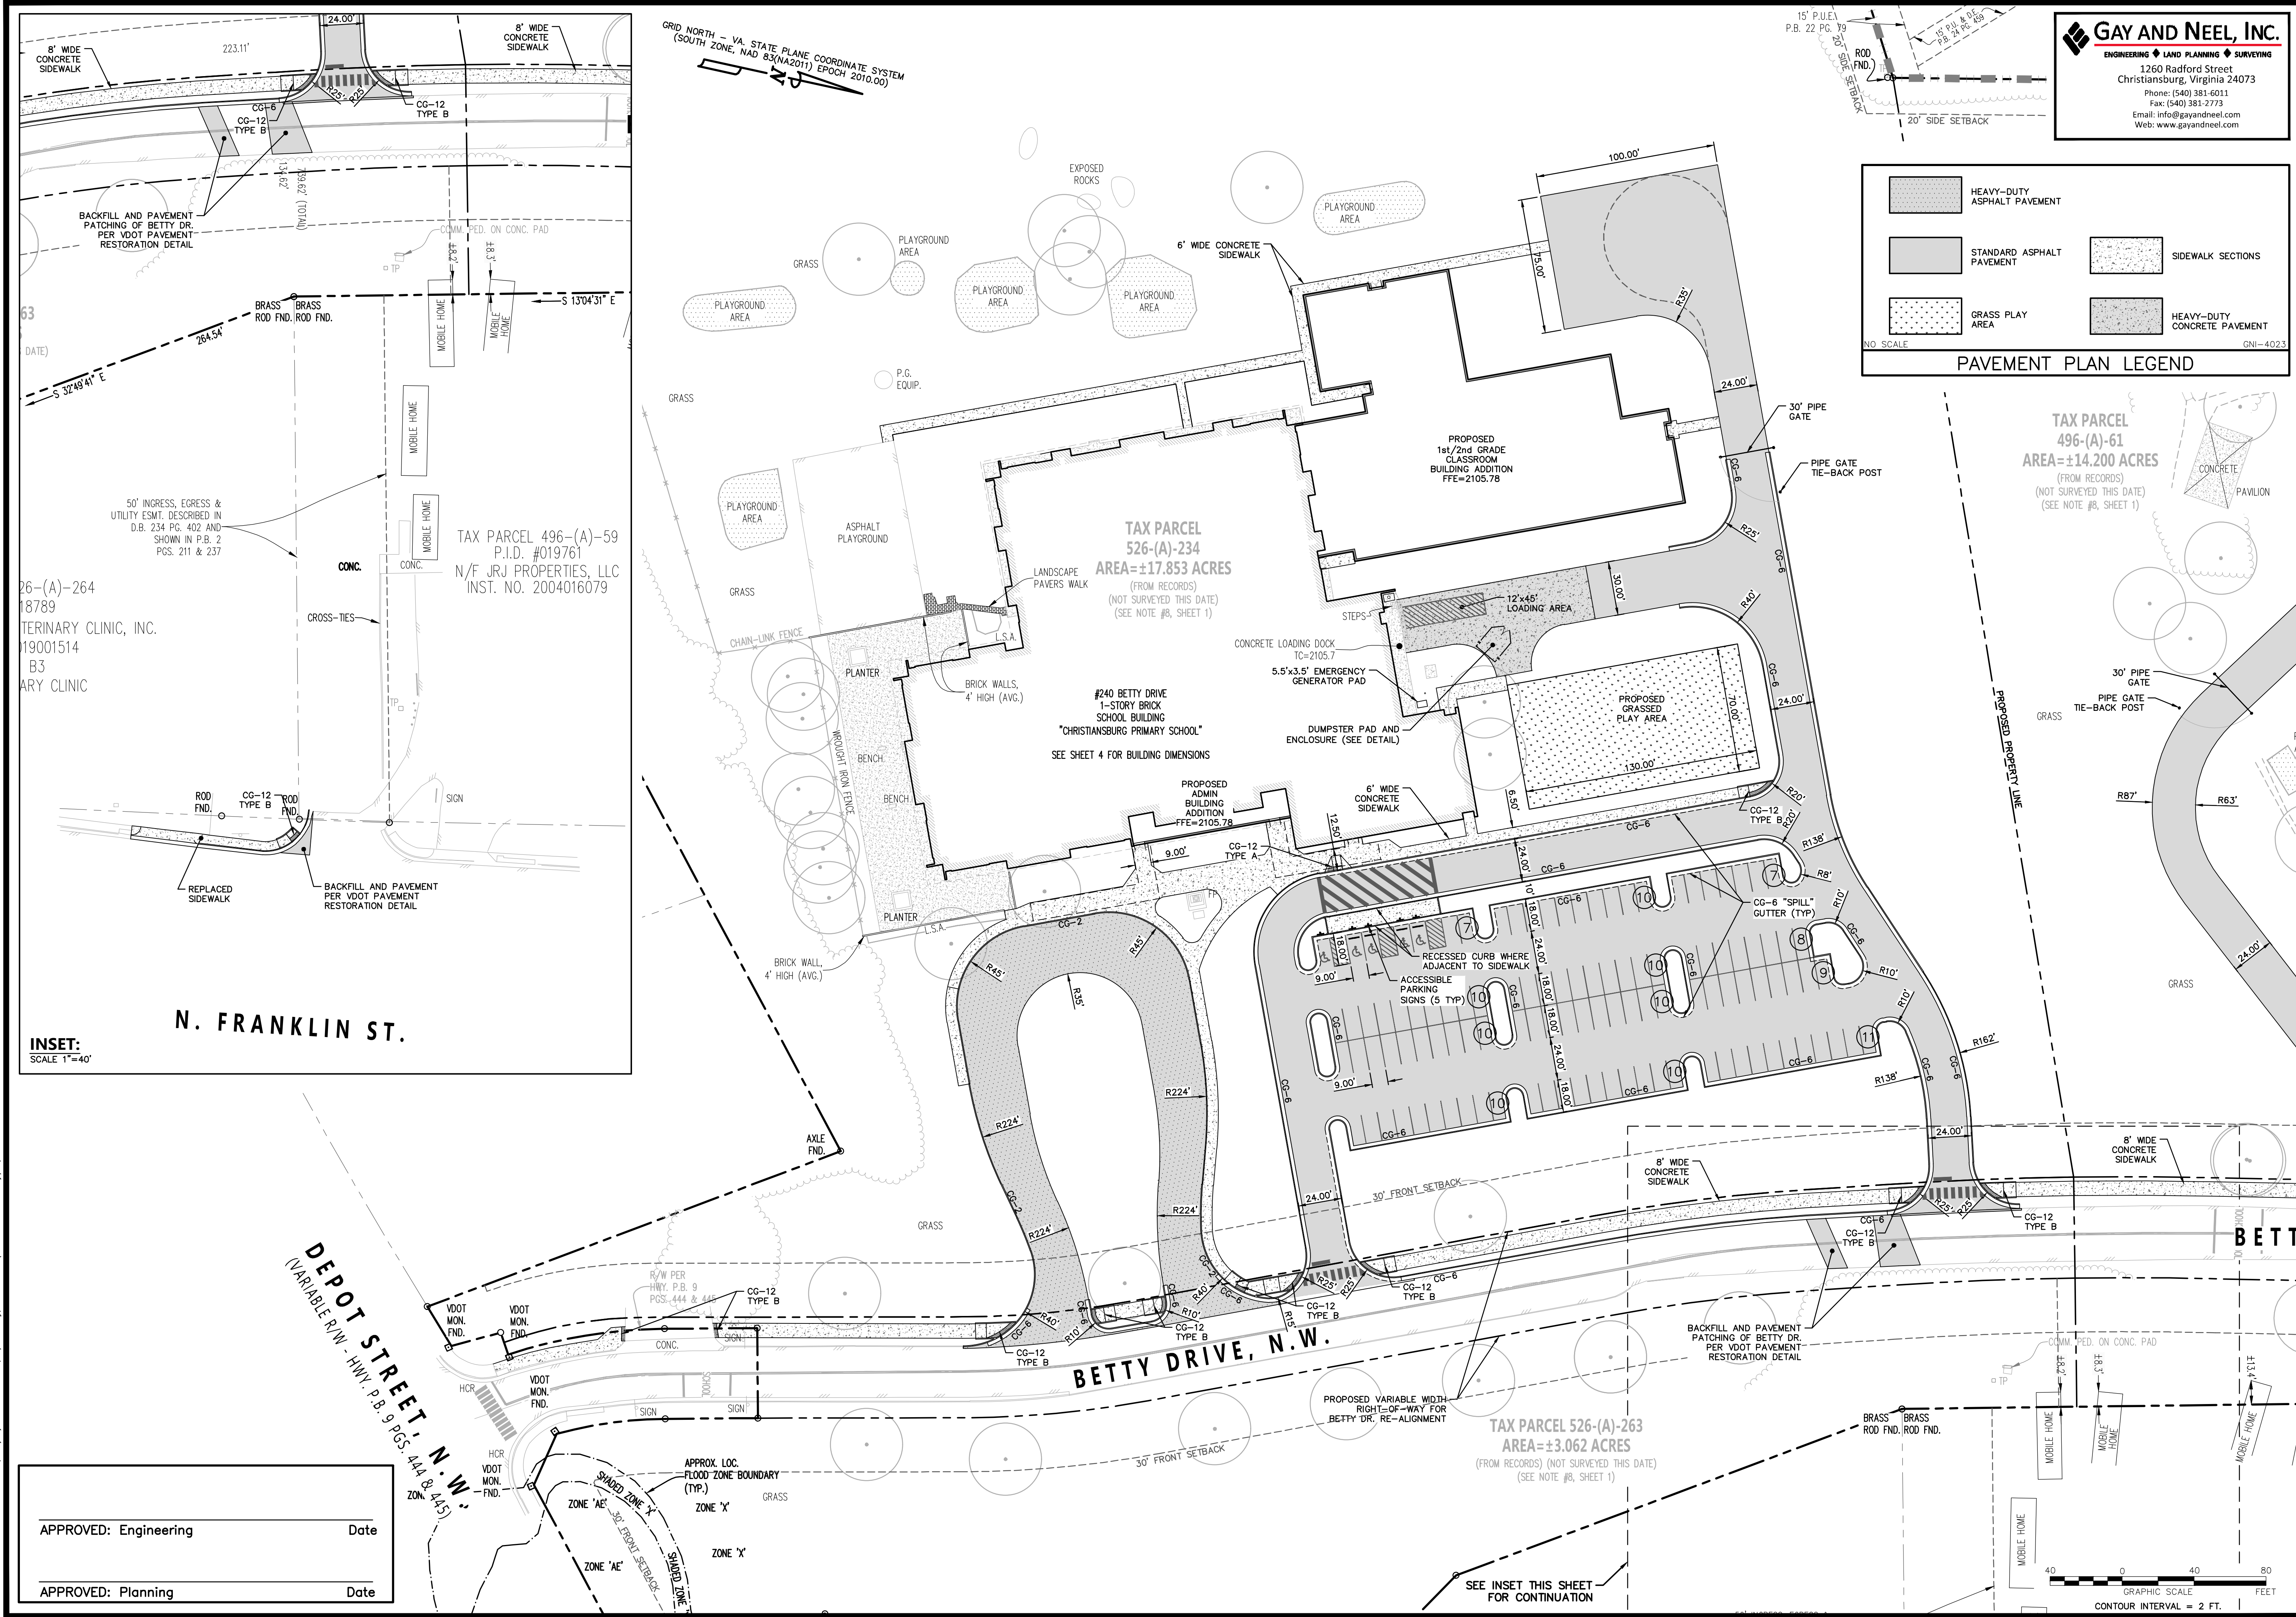

GAY AND NEEL, INC.
ENGINEERING • LAND PLANNING • SURVEYING
1260 Radford Street
Christiansburg, Virginia 24073
Phone: (540) 381-6011
Fax: (540) 381-2773
Email: info@gayandneel.com
Web: www.gayandneel.com

HEAVY-DUTY ASPHALT PAVEMENT

STANDARD ASPHALT PAVEMENT

GRASS PLAY AREA

SIDEWALK SECTIONS

HEAVY-DUTY CONCRETE PAVEMENT

NO SCALE

GNI-4023

PAVEMENT PLAN LEGEND

TAX PARCEL
496-(A)-61
AREA=±14.200 ACRES
(FROM RECORDS)
(NOT SURVEYED THIS DATE)
(SEE NOTE #8, SHEET 1)

DATE:	06/01/2020
COMM NO:	19-21
DRAWN BY:	MB/JHN
CHECKED BY:	MPT
STATE PROJECT NO:	060-76-00-101

SITE LAYOUT AND DIMENSION PLAN

MONTGOMERY COUNTY, VA PUBLIC SCHOOLS
RENOVATIONS AND ADDITIONS AT CHRISTIANBURG PRIMARY SCHOOL - 240 BETTY DRIVE NW

COMMONWEALTH OF VIRGINIA

TREVOR M. KIMZEY

Lic. No. 036354

6/27/2020

PROFESSIONAL ENGINEER

FIVE

DESIGN

ARCHITECTURE

5 Design, LLC
597 Depot Street
Christiansburg, VA 24073
540-230-2619
www.5designarchitecture.com

REVISIONS	DATE	DESCRIPTION
No.	DATE	DESCRIPTION
1	5/29/20	ADDENDUM 1
2	6/11/20	ADDENDUM 2
3	6/18/20	REVISION 2, ADDENDUM 3
4	6/23/20	TOWN COMMENTS

C2-01-CP