


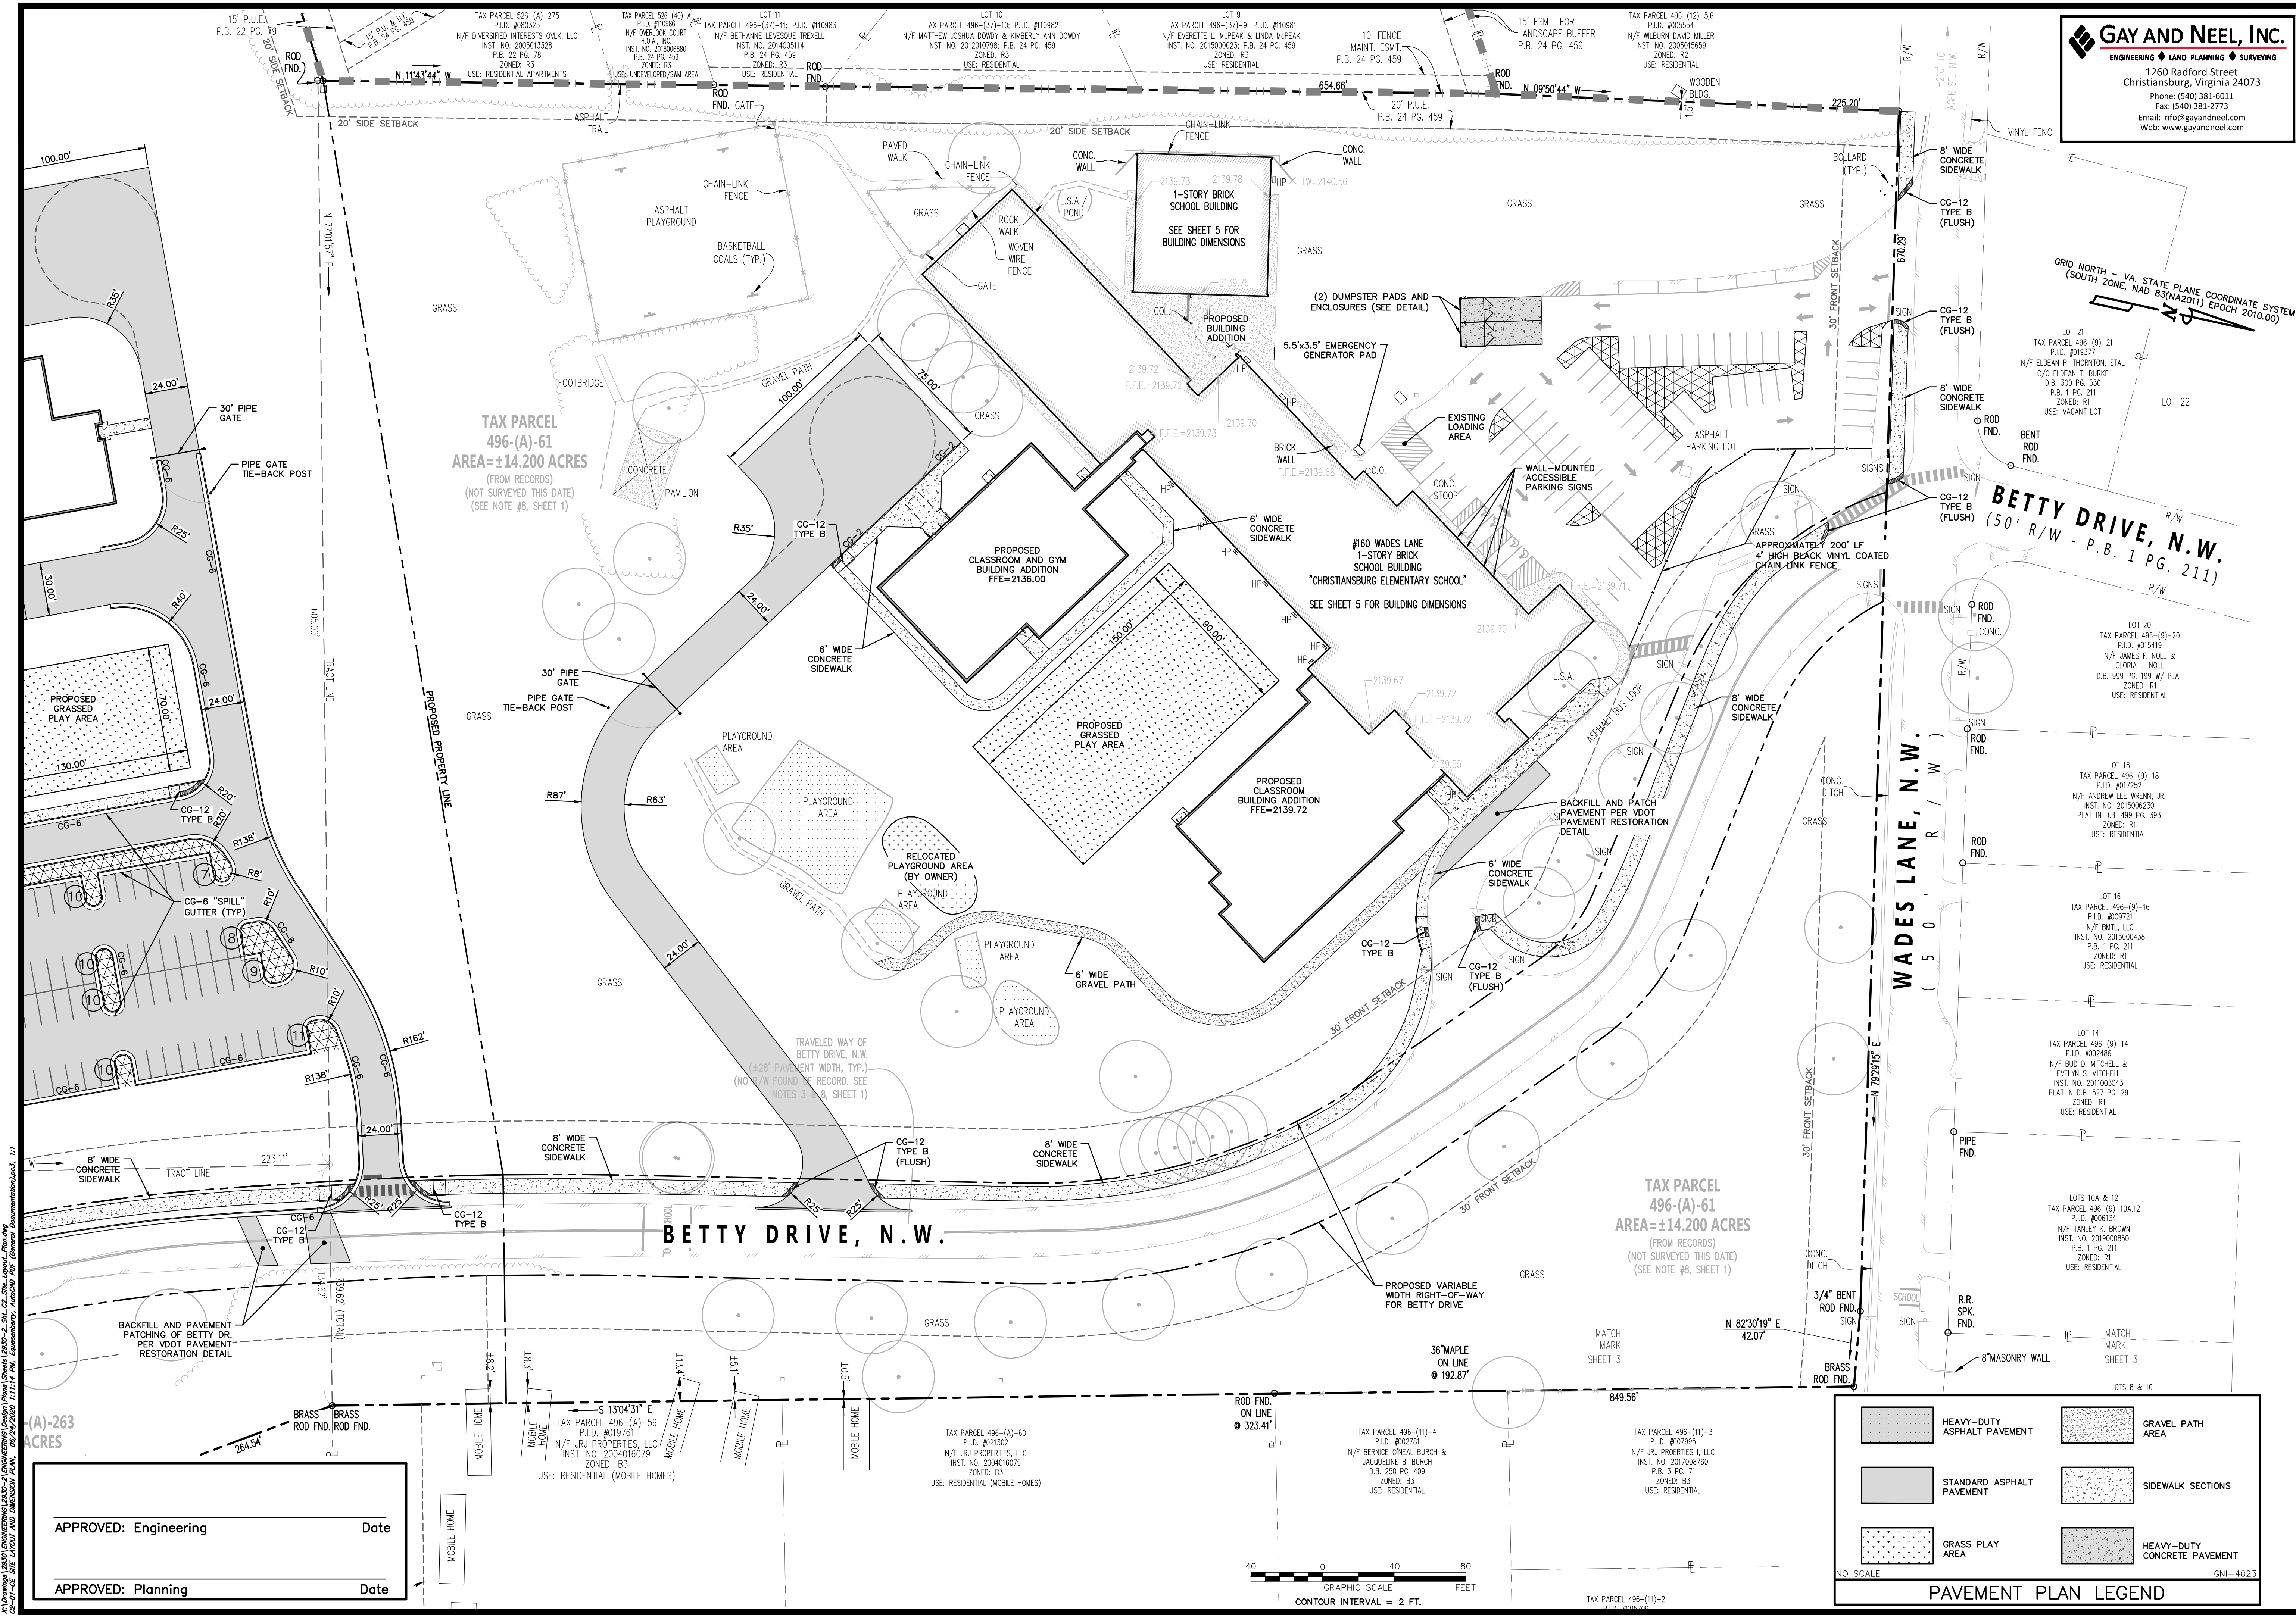

GAY AND NEEL, INC.
ENGINEERING ♦ LAND PLANNING ♦ SURVEYING
1260 Radford Street
Christiansburg, Virginia 24073
Phone: (540) 381-6011
Fax: (540) 381-2773
Email: info@gayandneel.com
Web: www.gayandneel.com

DATE:	08/01/2020
COMM NO:	19-21
DRAWN BY:	MB/HUN
CHECKED BY:	WJ/MINSON
STATE PROJECT NO:	060-76-00-101

SITE LAYOUT AND DIMENSION PLAN

MONTGOMERY COUNTY, VA PUBLIC SCHOOLS
RENOVATIONS AND ADDITIONS AT CHRISTIANBURG ELEMENTARY SCHOOL - 160 WADES LANE NW

COMMONWEALTH OF VIRGINIA
TREVOR M. KIMZLEY
Lic. No. 036354
6/27/2020
PROFESSIONAL ENGINEER

FIVE
DESIGN
ARCHITECTURE

5 Design, LLC
597 Depot Street
Christiansburg, VA 24073
540-230-2619
www.5designarchitecture.com


REVISIONS	DATE	DESCRIPTION
No.	5/29/20	ADDENDUM 1
1	6/11/20	ADDENDUM 2
2	6/18/20	REVISION 2, ADDENDUM 3
3	6/23/20	TOWN COMMENTS

C2-01-CE

	HEAVY-DUTY ASPHALT PAVEMENT		GRAVEL PATH AREA
	STANDARD ASPHALT PAVEMENT		SIDEWALK SECTIONS
	GRASS PLAY AREA		HEAVY-DUTY CONCRETE PAVEMENT

NO SCALE GNI-402.3

PAVEMENT PLAN LEGEND

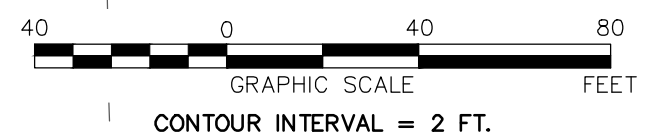

APPROVED: Engineering _____ Date _____

APPROVED: Planning _____ Date _____