




SHEET - 02

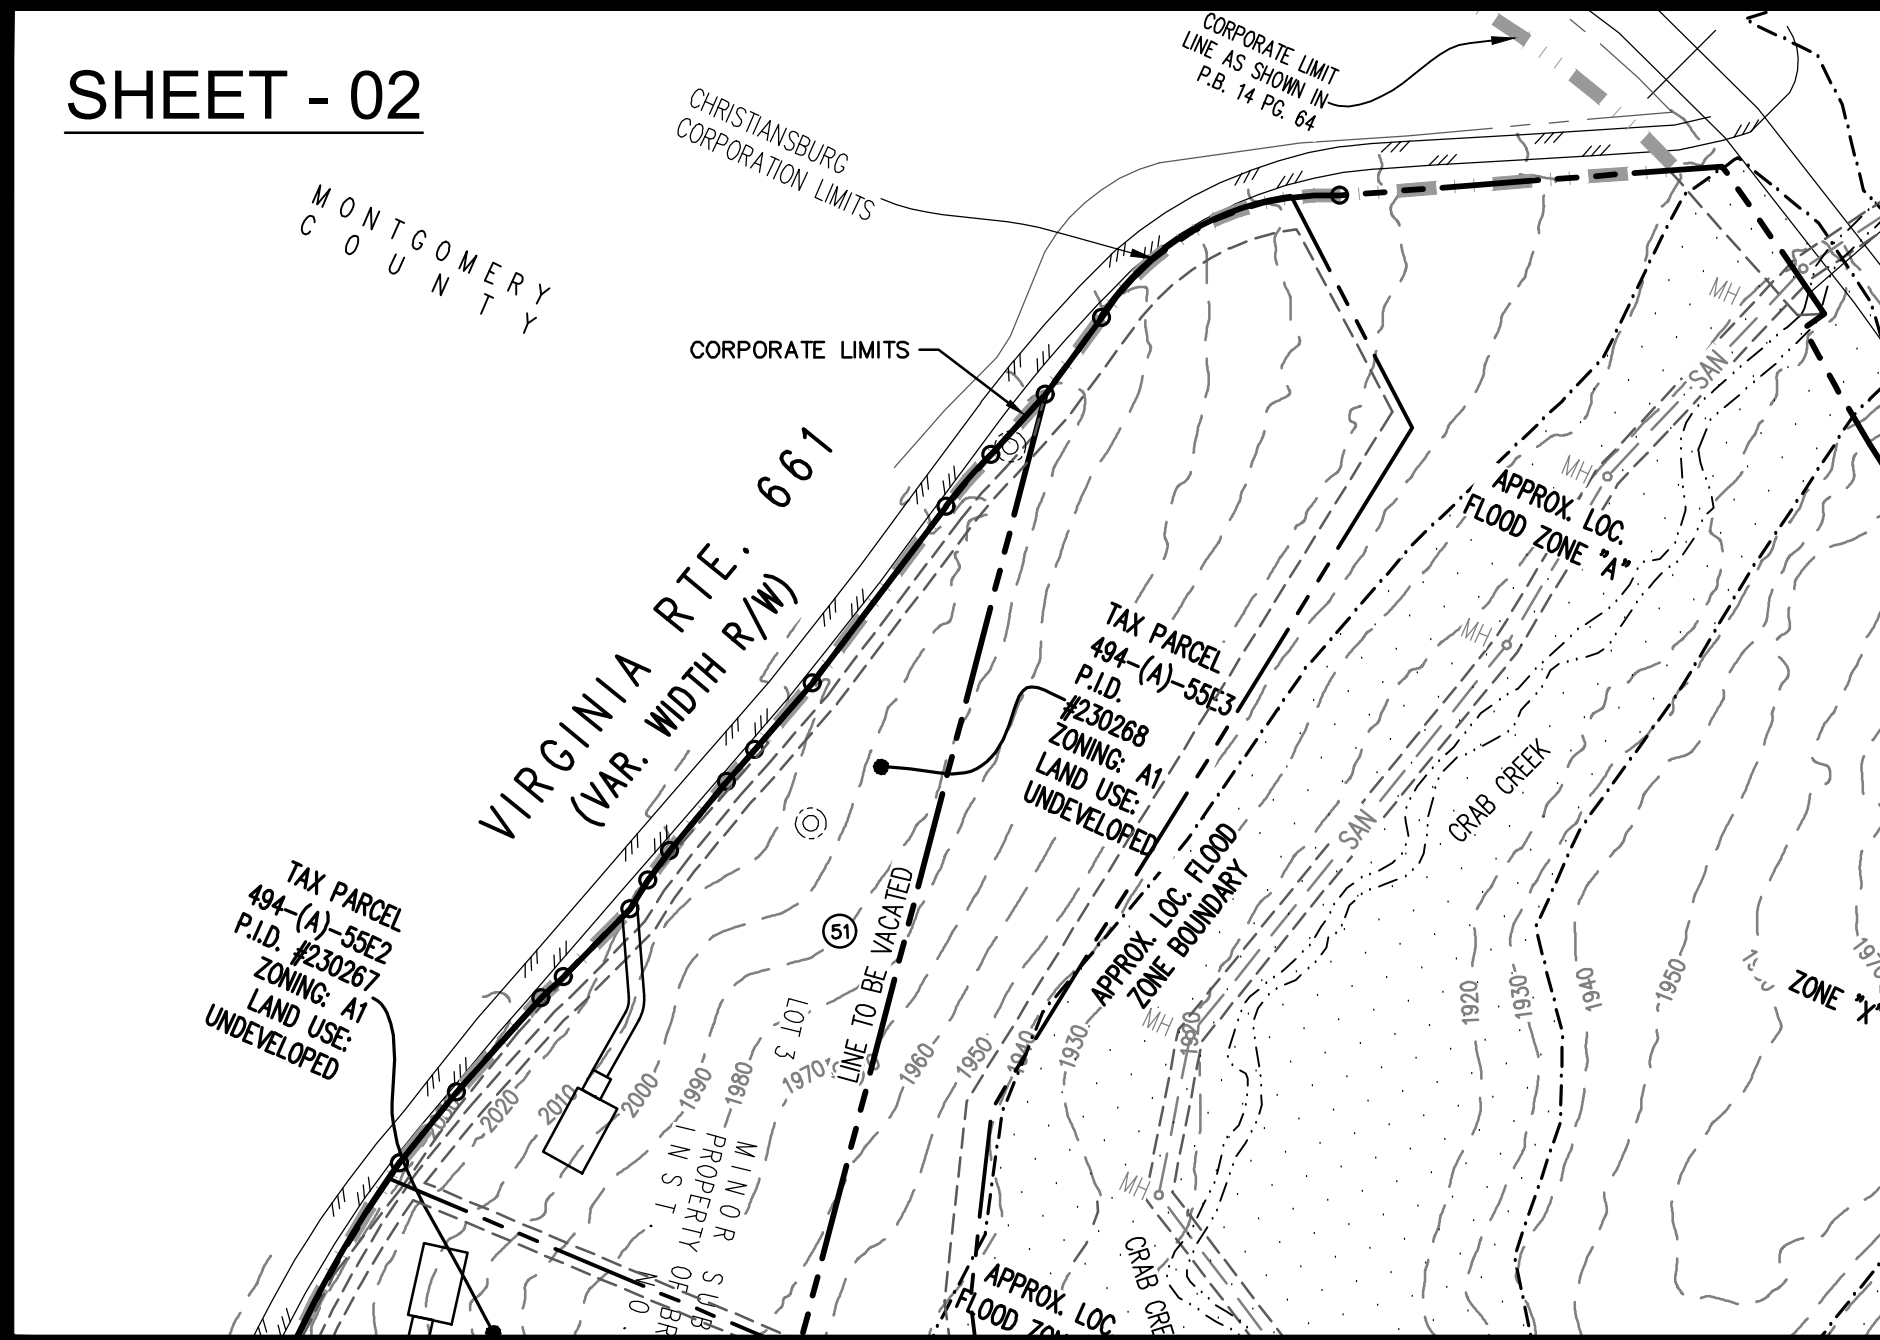


SHEET - 03

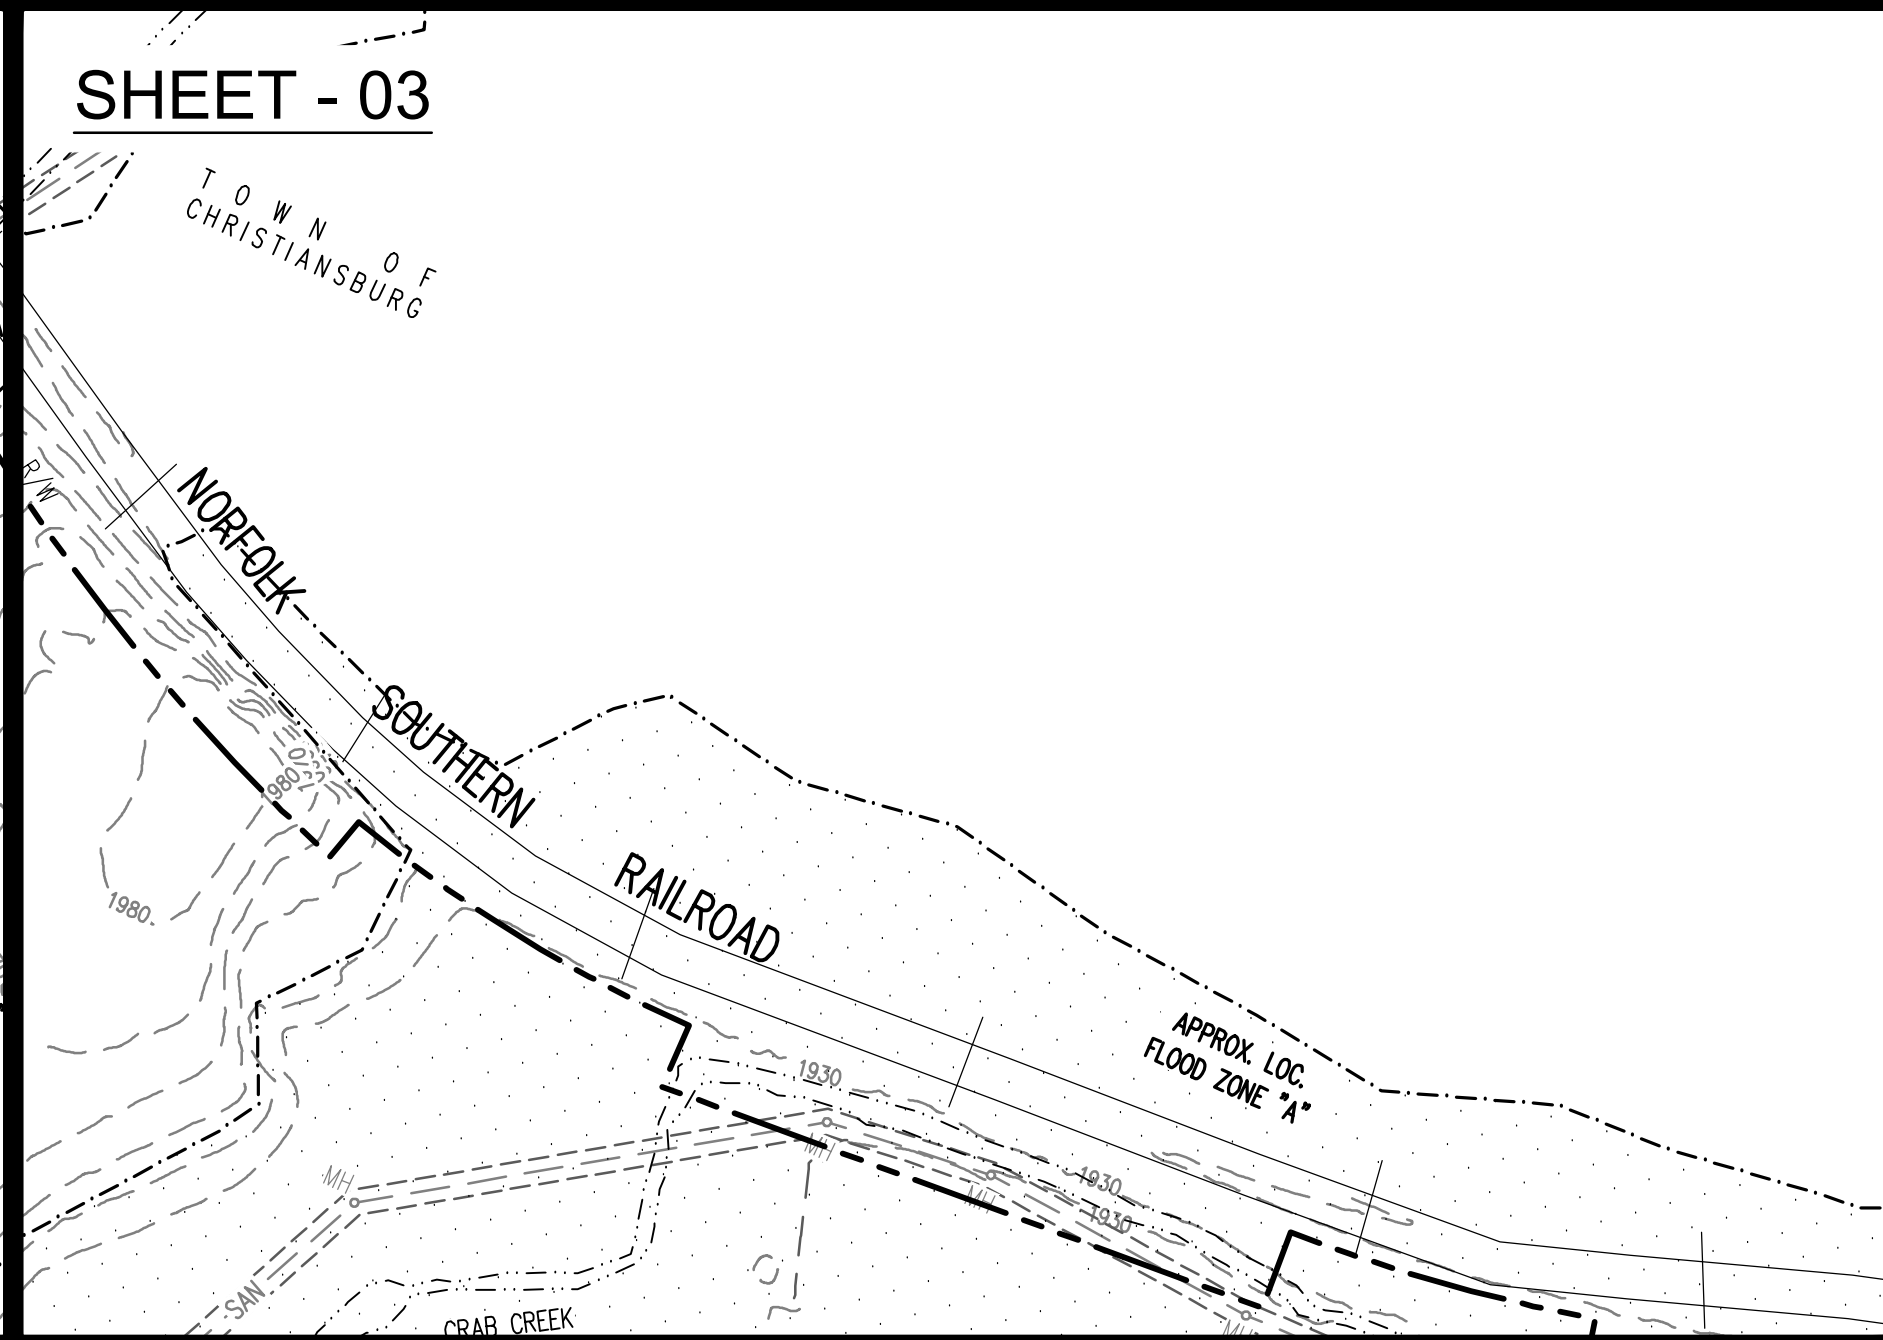


SHEET - 04

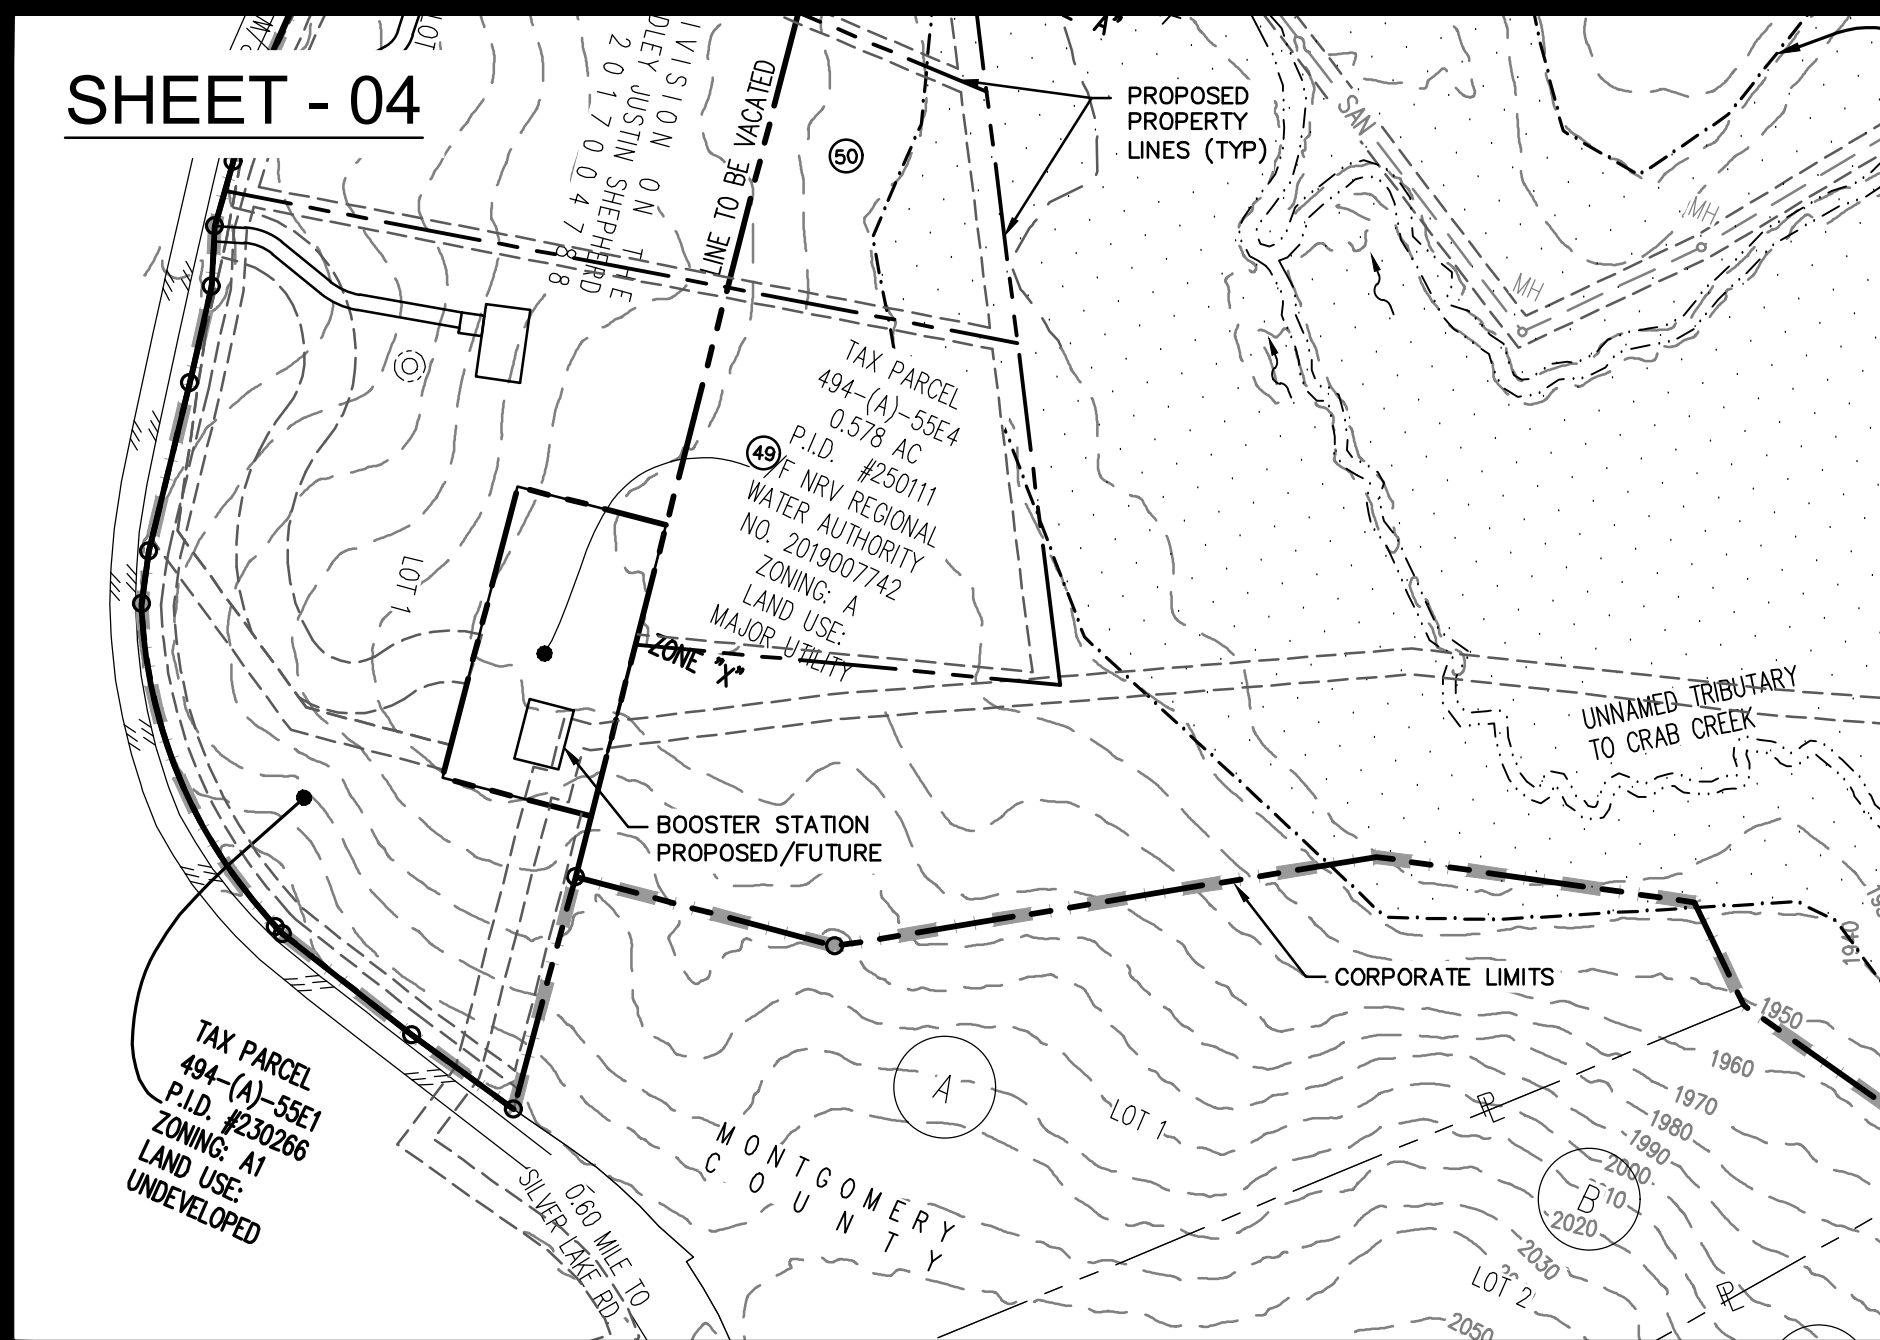


SHEET - 05

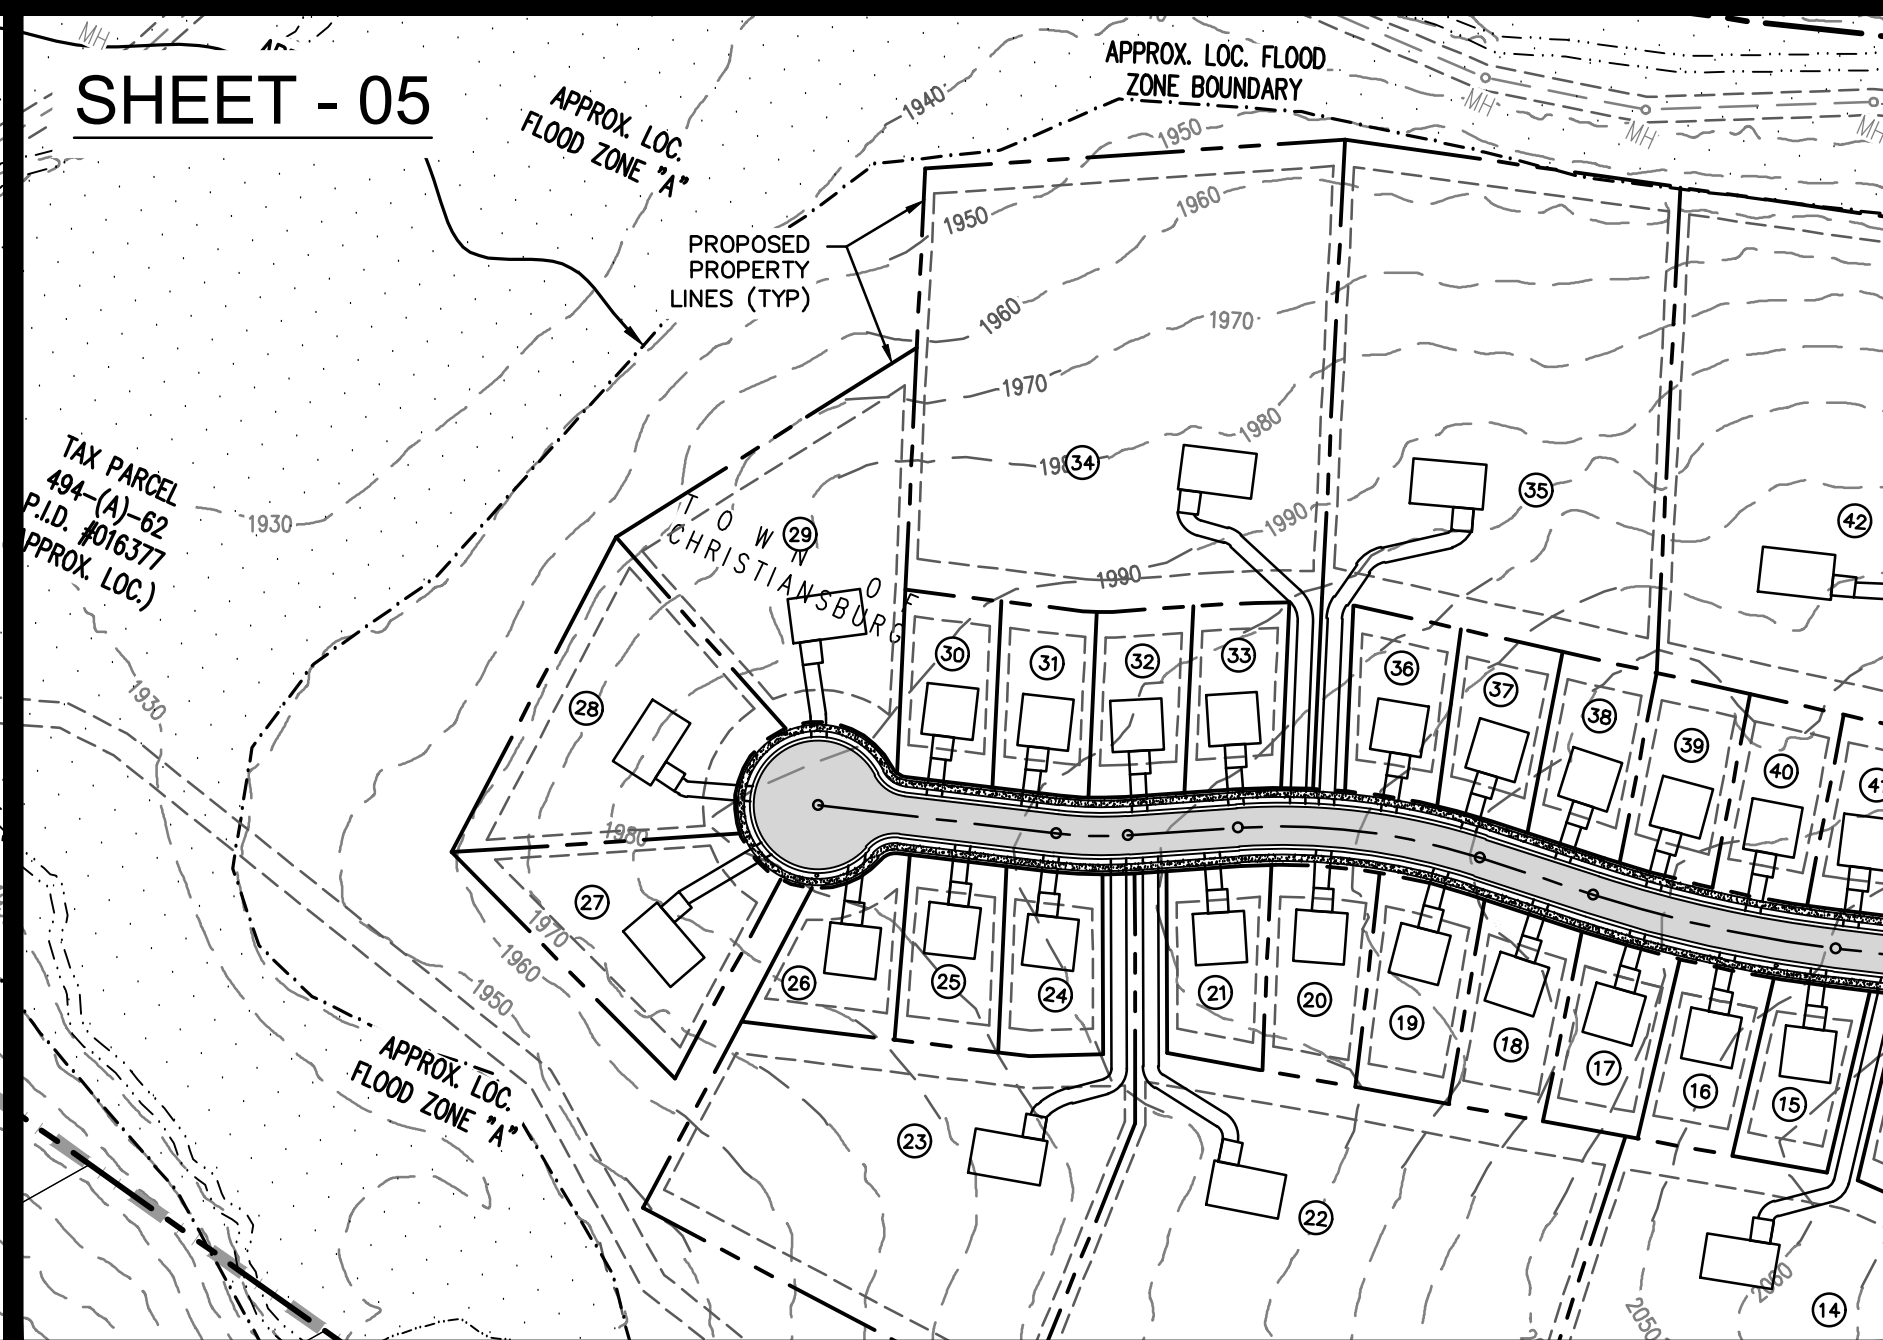


SHEET - 06

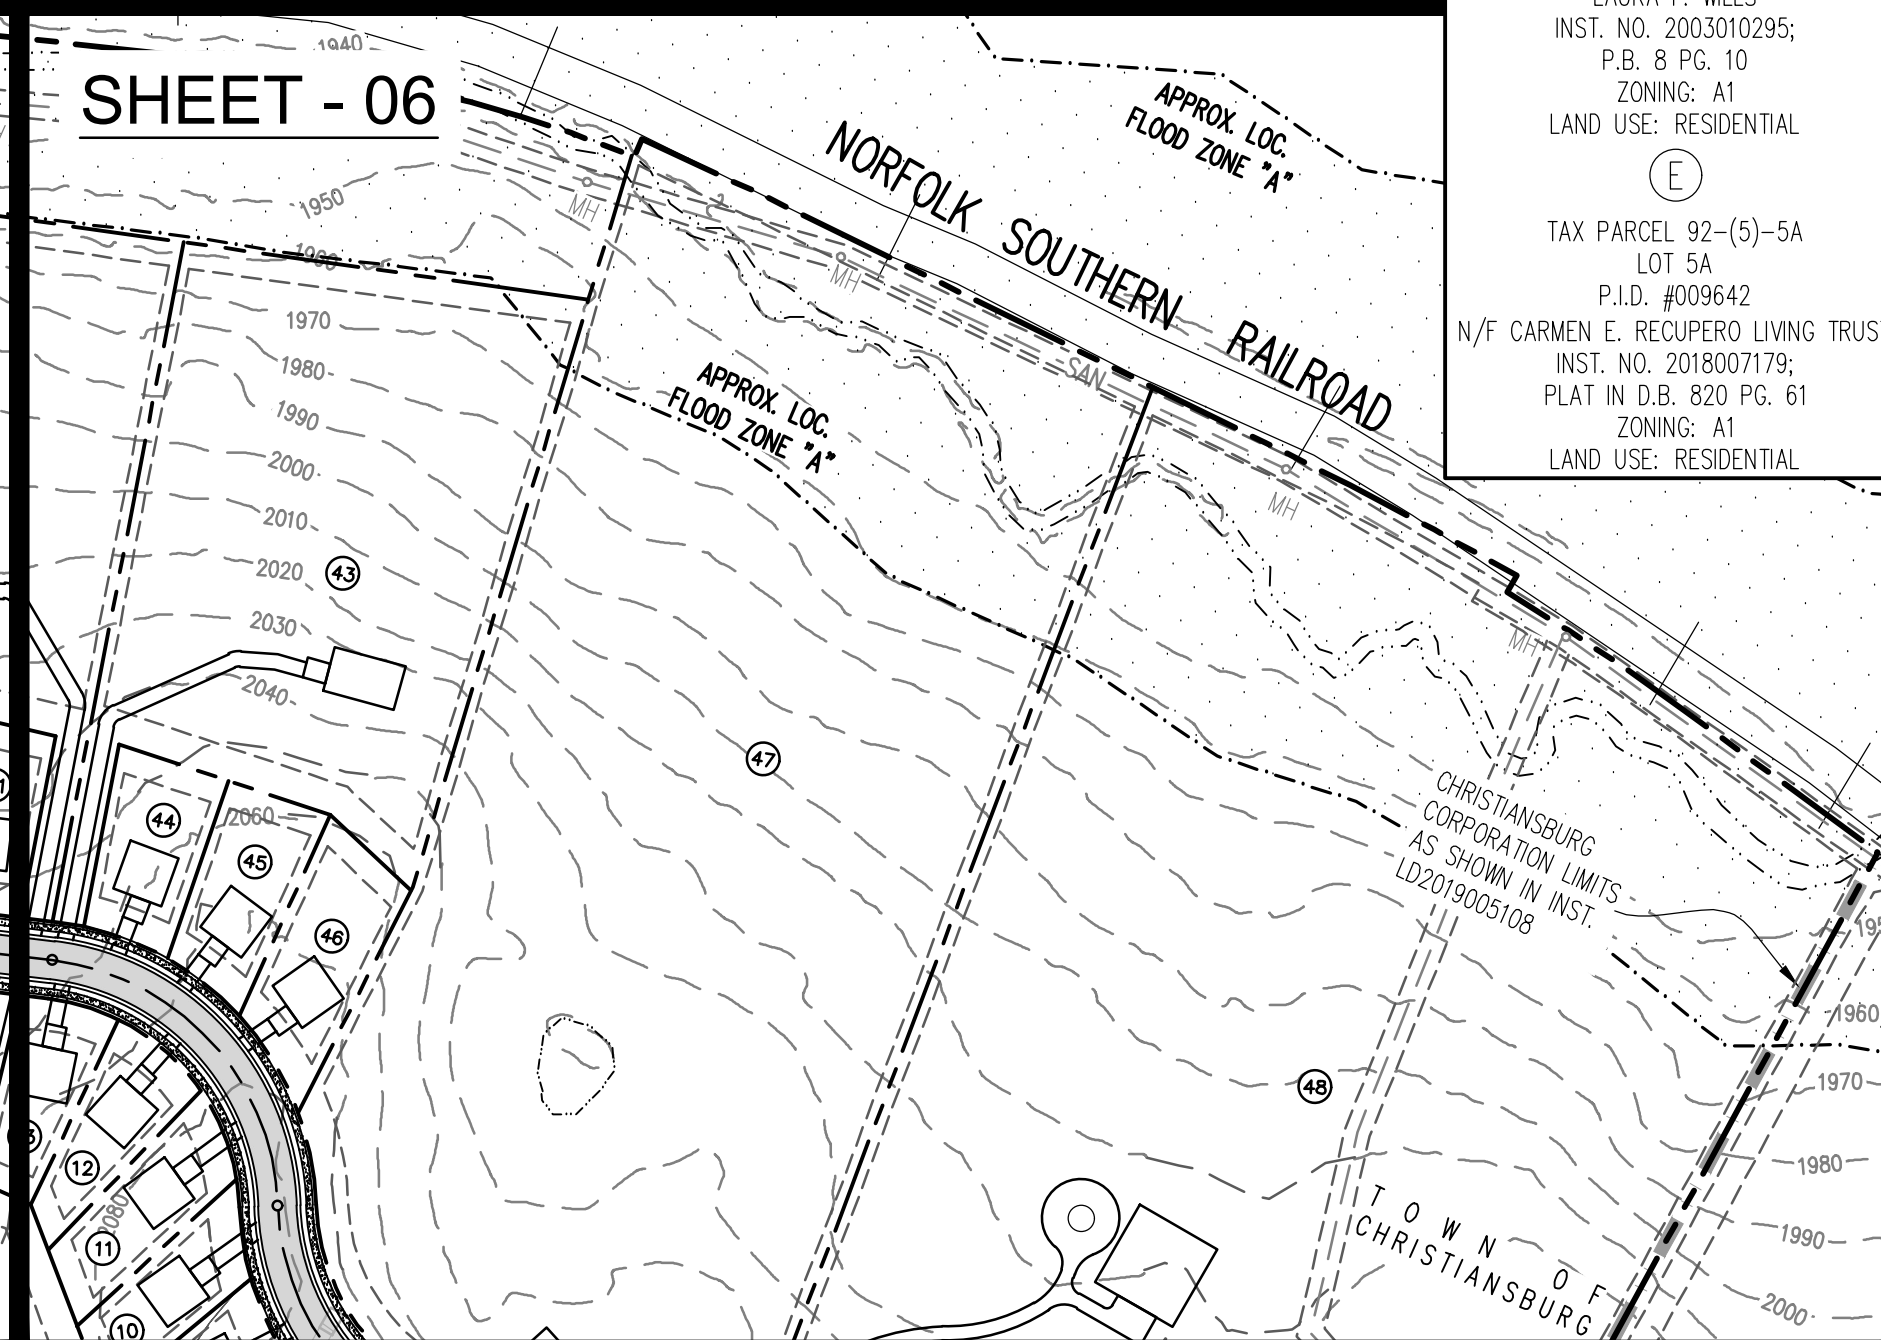

SHEET - 07

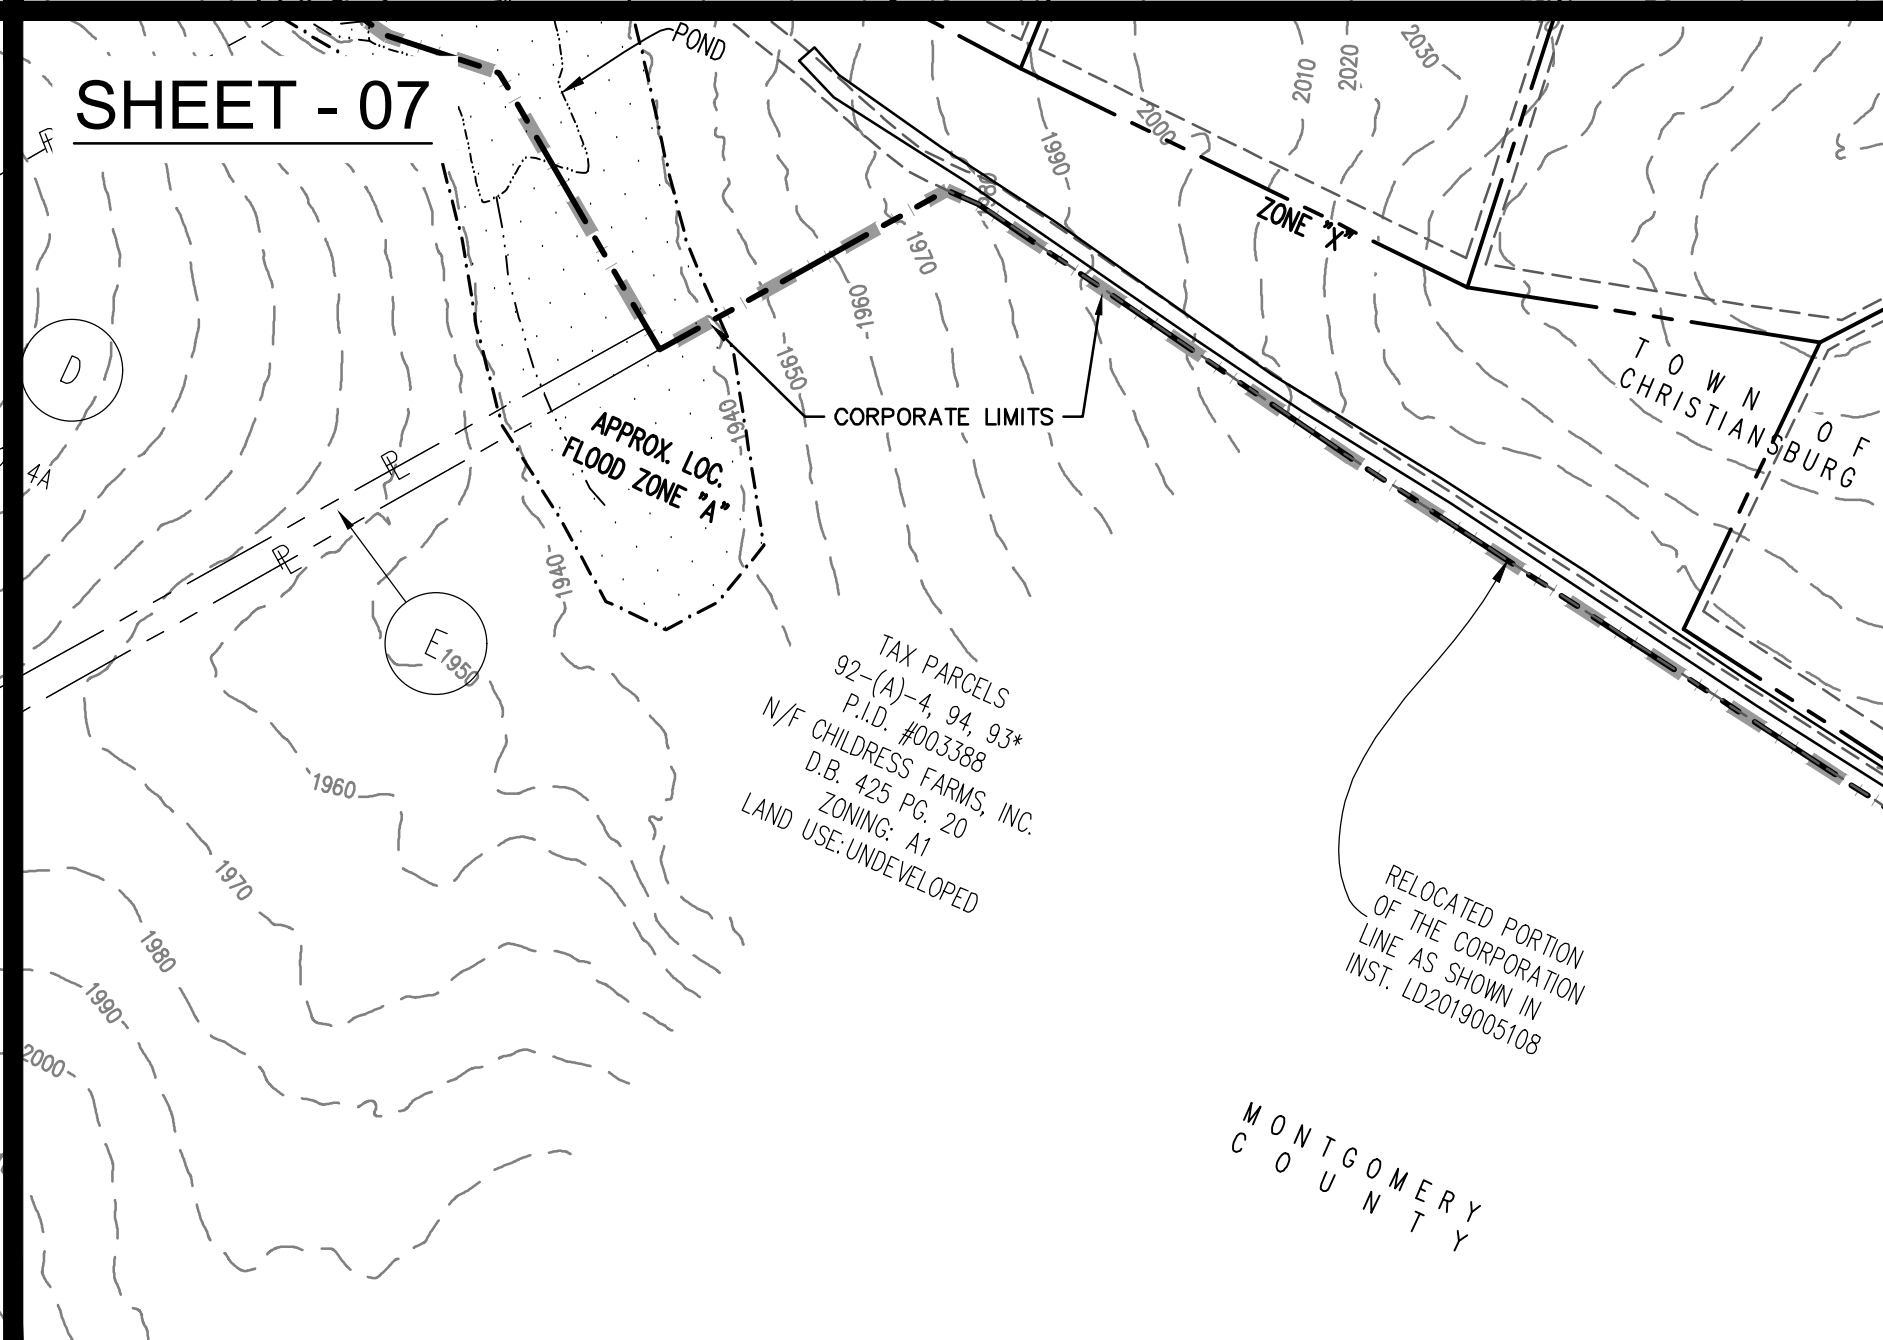

SHEET - 08

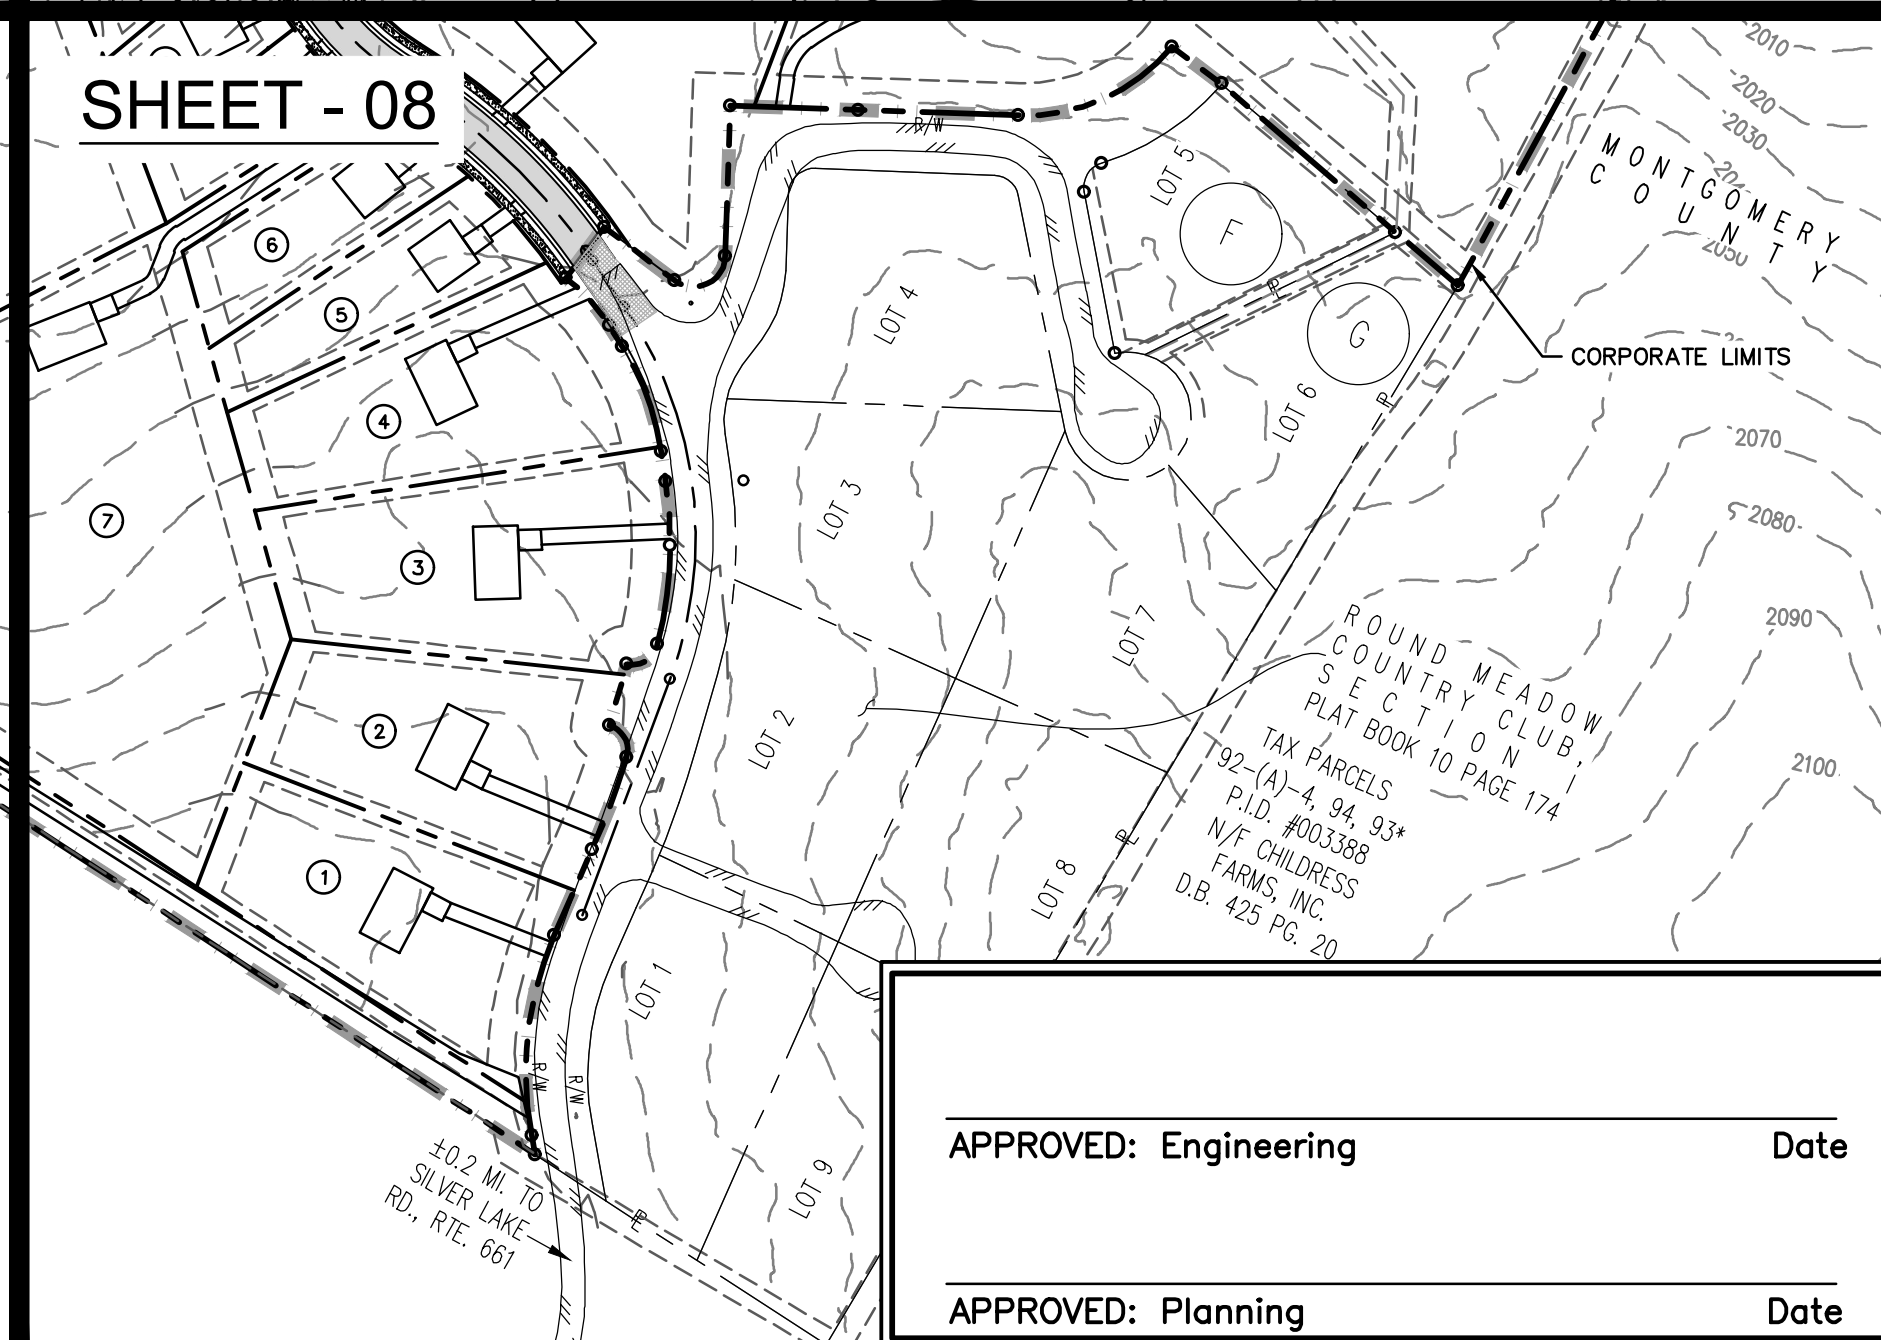

- NOTES:
1. ALL HOUSE AND DRIVEWAY LOCATIONS ARE FOR SCHEMATIC PURPOSES ONLY.
 2. SEE SHEET C2-09 FOR DETAILED LOT INFORMATION SUCH AS ACREAGE, FRONTAGE, YARDS, AND IMPERVIOUS AREAS.
 3. STREET LIGHTING WILL BE INSTALLED PER TOWN REQUIREMENTS. LIGHT AND POLE DESIGN WILL BE SUBMITTED TO TOWN STAFF FOR APPROVAL PRIOR TO INSTALLATION.

ROUND MEADOW COUNTRY CLUB,
SECTION I, ADJOINING OWNERS

(F)
TAX PARCEL 92-(8)-5
LOT 5
P.I.D. #001254
N/F RICHARD K. HUMPHREYS &
JUDITH A. WILLS
INST. 2019002763;
PLAT IN D.B. 759 PG. 468
ZONING: A1
LAND USE: RESIDENTIAL

(G)
TAX PARCEL 92-(8)-6
LOT 6
P.I.D. #016380
N/F KYLE WILLIAM CURRAN &
CHARITY DAWN CURRAN
INST. 2018005649;
PLAT IN D.B. 676 PG. 127
ZONING: A1
LAND USE: RESIDENTIAL

WEDGEWOOD ESTATES
ADJOINING OWNERS

(A)
TAX PARCEL 078-(2)-1
LOT 1
P.I.D. #007495
N/F ROSS BRADFORD JENNINGS &
RONDA T. JENNINGS
D.B. 1263 PG. 491;
P.B. 8 PG. 10
ZONING: A1
LAND USE: RESIDENTIAL

(B)
TAX PARCEL 078-(2)-2
LOT 2
P.I.D. #016985
N/F KAREN W. SHELOR
INST. NO. 2005010128;
PLAT IN INST. NO. 2018000270
ZONING: A1
LAND USE: RESIDENTIAL

(C)
TAX PARCEL 92-(5)-3
LOT 3
P.I.D. #003645
N/F BONNIE A. COCHRAN
D.B. 1065 PG. 22;
PLAT IN INST. NO. 2018000270
ZONING: A1
LAND USE: RESIDENTIAL

(D)
TAX PARCEL 92-(5)-4A
LOT 4A
P.I.D. #010373
N/F PAUL D. WILLS &
LAURA F. WILLS
INST. NO. 2003010295;
P.B. 8 PG. 10
ZONING: A1
LAND USE: RESIDENTIAL

(E)
TAX PARCEL 92-(5)-5A
LOT 5A
P.I.D. #009642
N/F CARMEN E. RECUPERO LIVING TRUST
INST. NO. 2018007179;
PLAT IN D.B. 820 PG. 61
ZONING: A1
LAND USE: RESIDENTIAL

GAY AND NEEL, INC.
ENGINEERING ♦ LAND PLANNING ♦ SURVEYING


1260 Radford Street
Christiansburg, Virginia 24073

Phone: (540) 381-6011
Fax: (540) 381-2773
Email: info@gayandneel.com
Web: www.gayandneel.com

The drawing, design, and digital files relating to this project are the property of Gay and Neel, Inc. The reproduction, copying, or other use of this drawing without GNI's written consent is prohibited.

THE RESERVE AT ROUND
MEADOWS

CHRISTIANSBURG, VIRGINIA

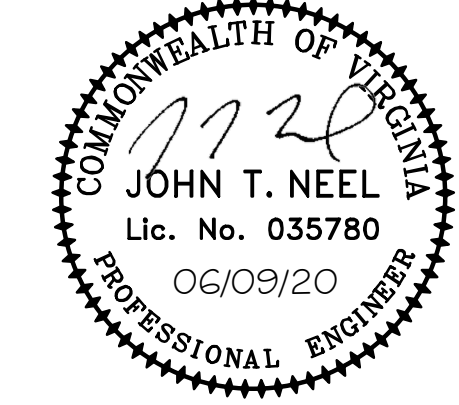

REVISIONS		
NO.	COMMENTS	DATE

PROJECT TEAM	
PIE	JOHN T. NEEL, PE
PM	MICHAEL G. GAY, PE
DESIGN	SEC, EMQ, ZG
ISSUE DATE	
06/08/2020	
GNI JOB NO.	
2811.0	
SHEET TITLE	
SITE LAYOUT AND DIMENSION PLAN	
SHEET NUMBER	
C2-01	

X:\Drawings\2011\ENGINEERING\Design\Plans\Sheet\2811_Sht_C2_Site_Layout_Plan.dwg
SITE LAYOUT - SHEET - 01 - 06/08/2020 15:05:54 PM, Scalwell, AutoCAD PDF (General Documentation) p03, 1:1

