


MARKET PLACE PAD G
2670 MARKET STREET N.E.
UTILITIES PLAN

SHAWSVILLE MAGISTERIAL DISTRICT
TOWN OF CHRISTIANSBURG, VIRGINIA

DRAWN BY JRT
DESIGNED BY JRT
CHECKED BY SMS
DATE 8/1/19
SCALE 1" = 10'
REVISIONS 11/18/19
1/1/20
8/1/20

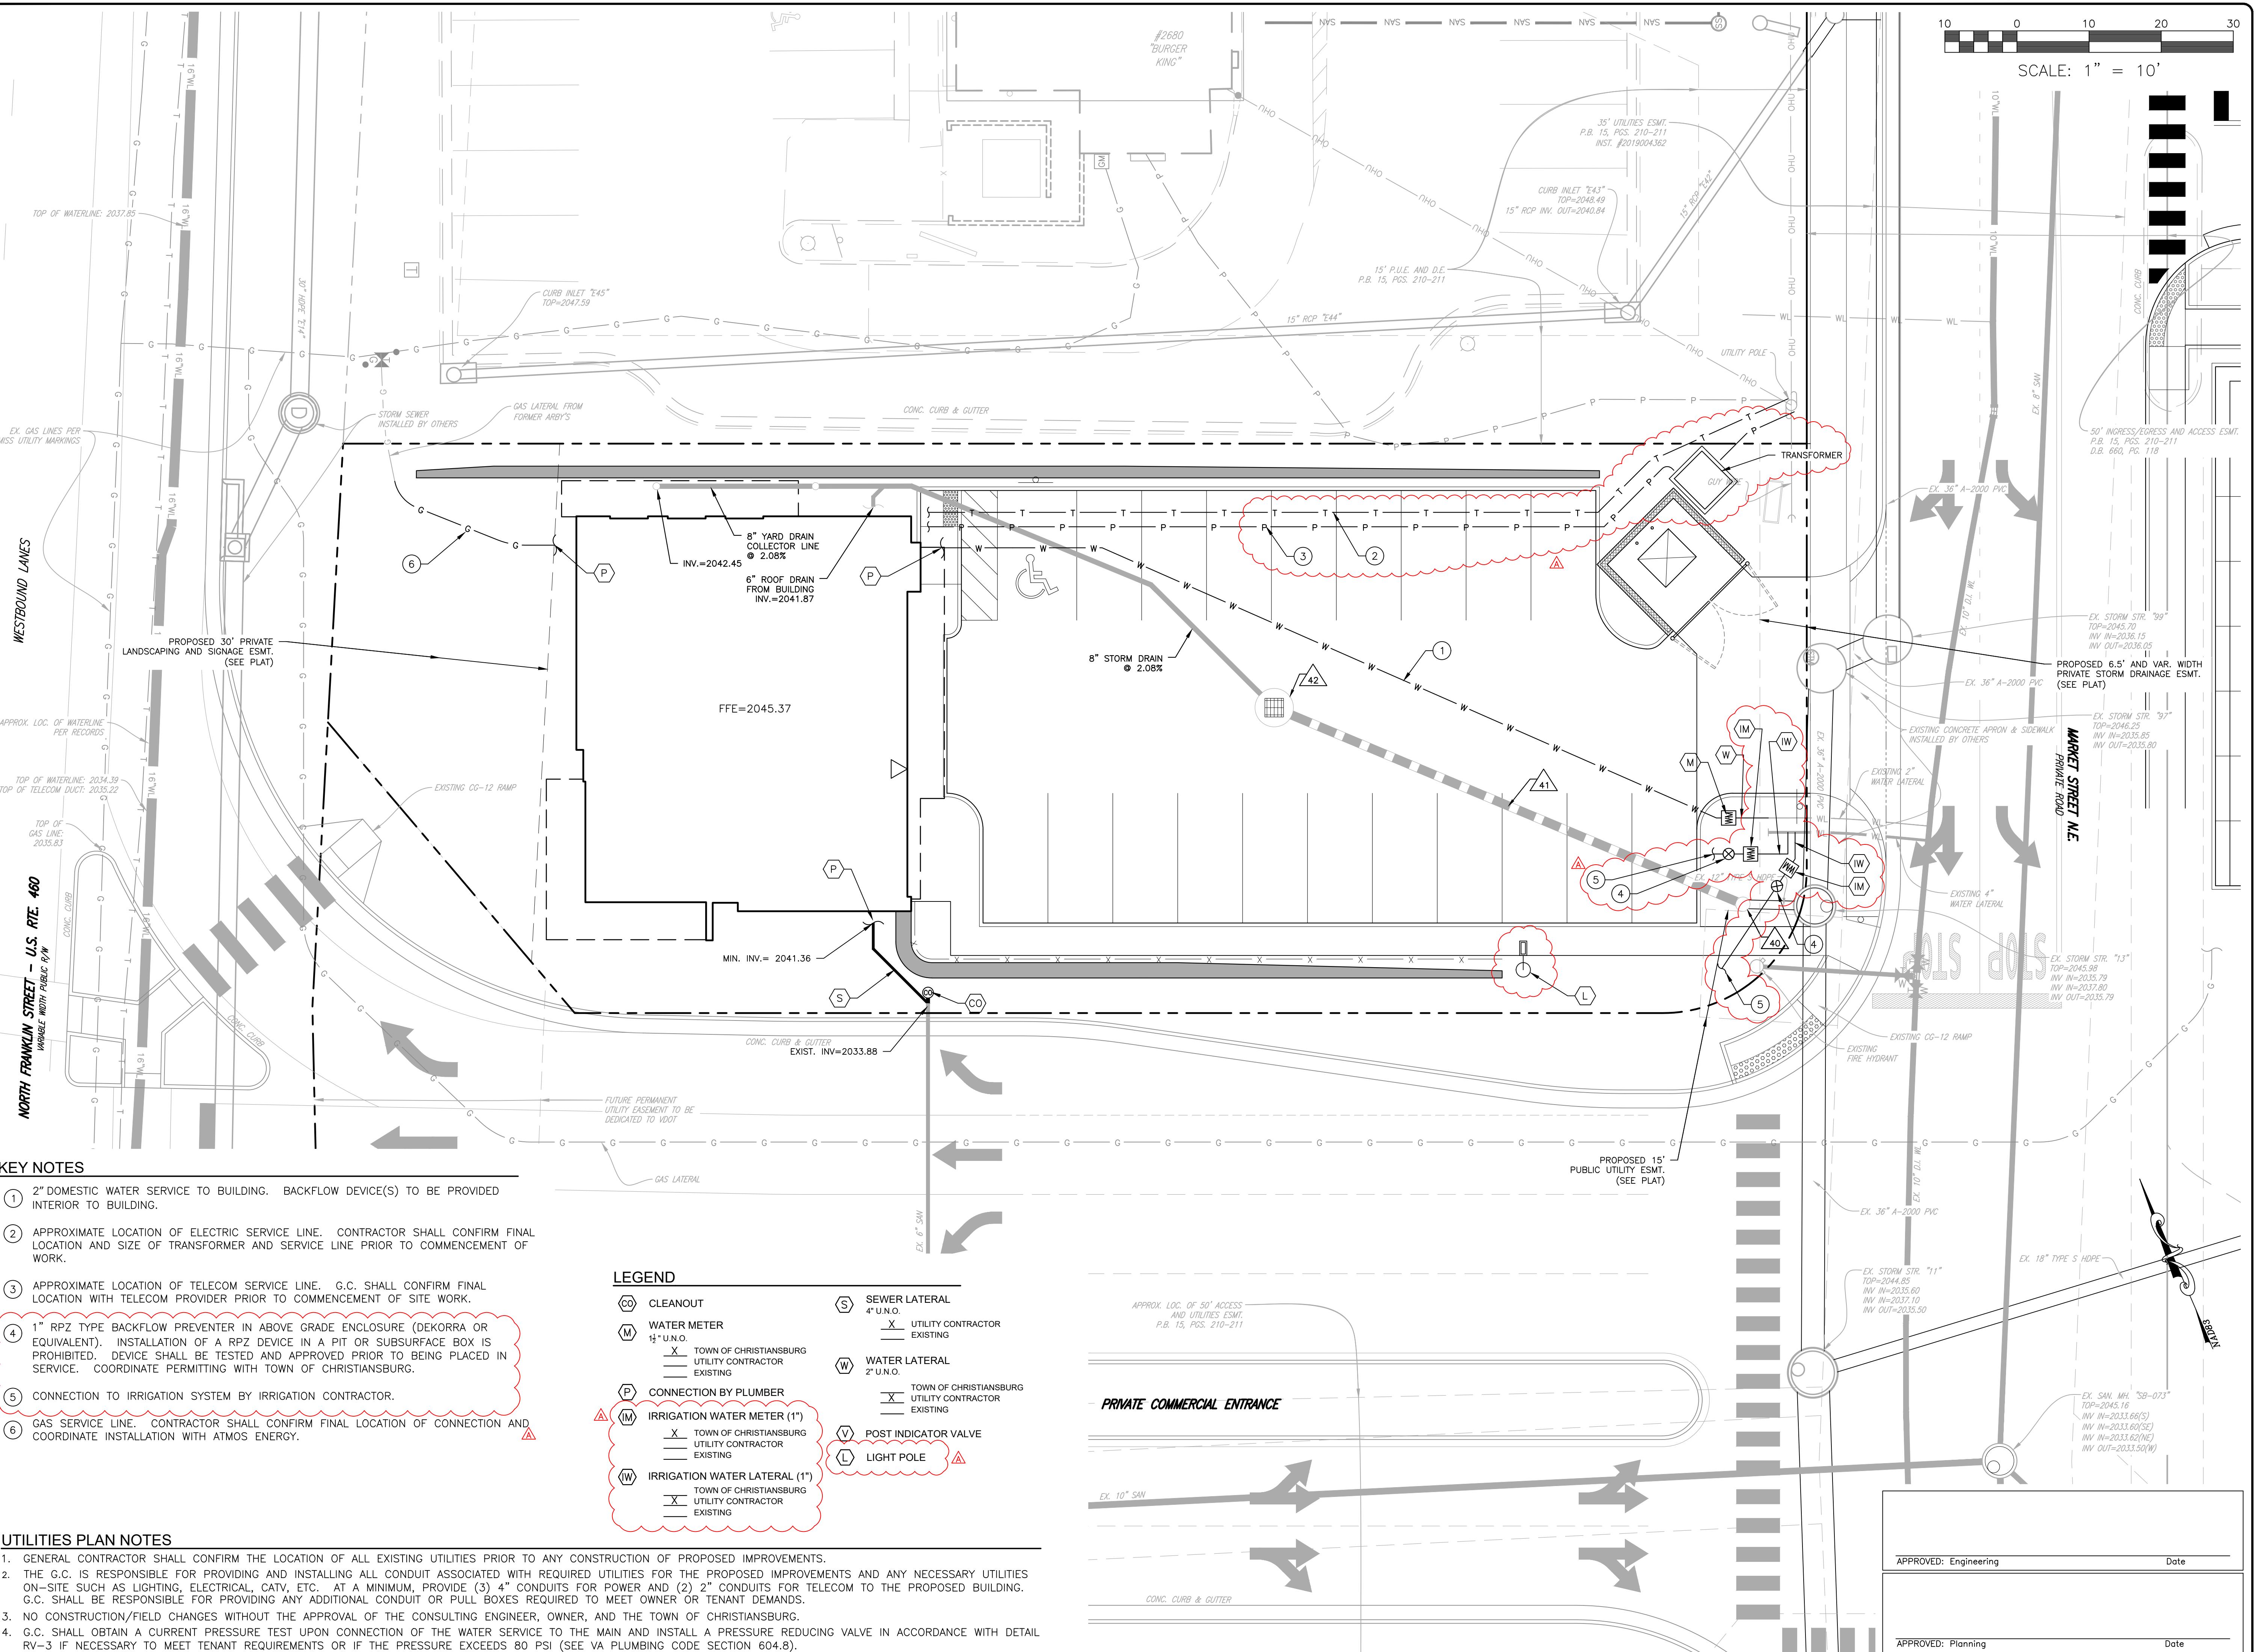

MARKET PLACE PAD G

2670 MARKET STREET N.E.

SHAWSVILLE MAGISTERIAL DISTRICT
TOWN OF CHRISTANSBURG, VIRGINIA

DRAWN BY JRT
DESIGNED BY JRT
CHECKED BY SMS
DATE 8/1/19
SCALE 1" = 10'
REVISIONS 11/18/19
1/1/20
8/1/20

