
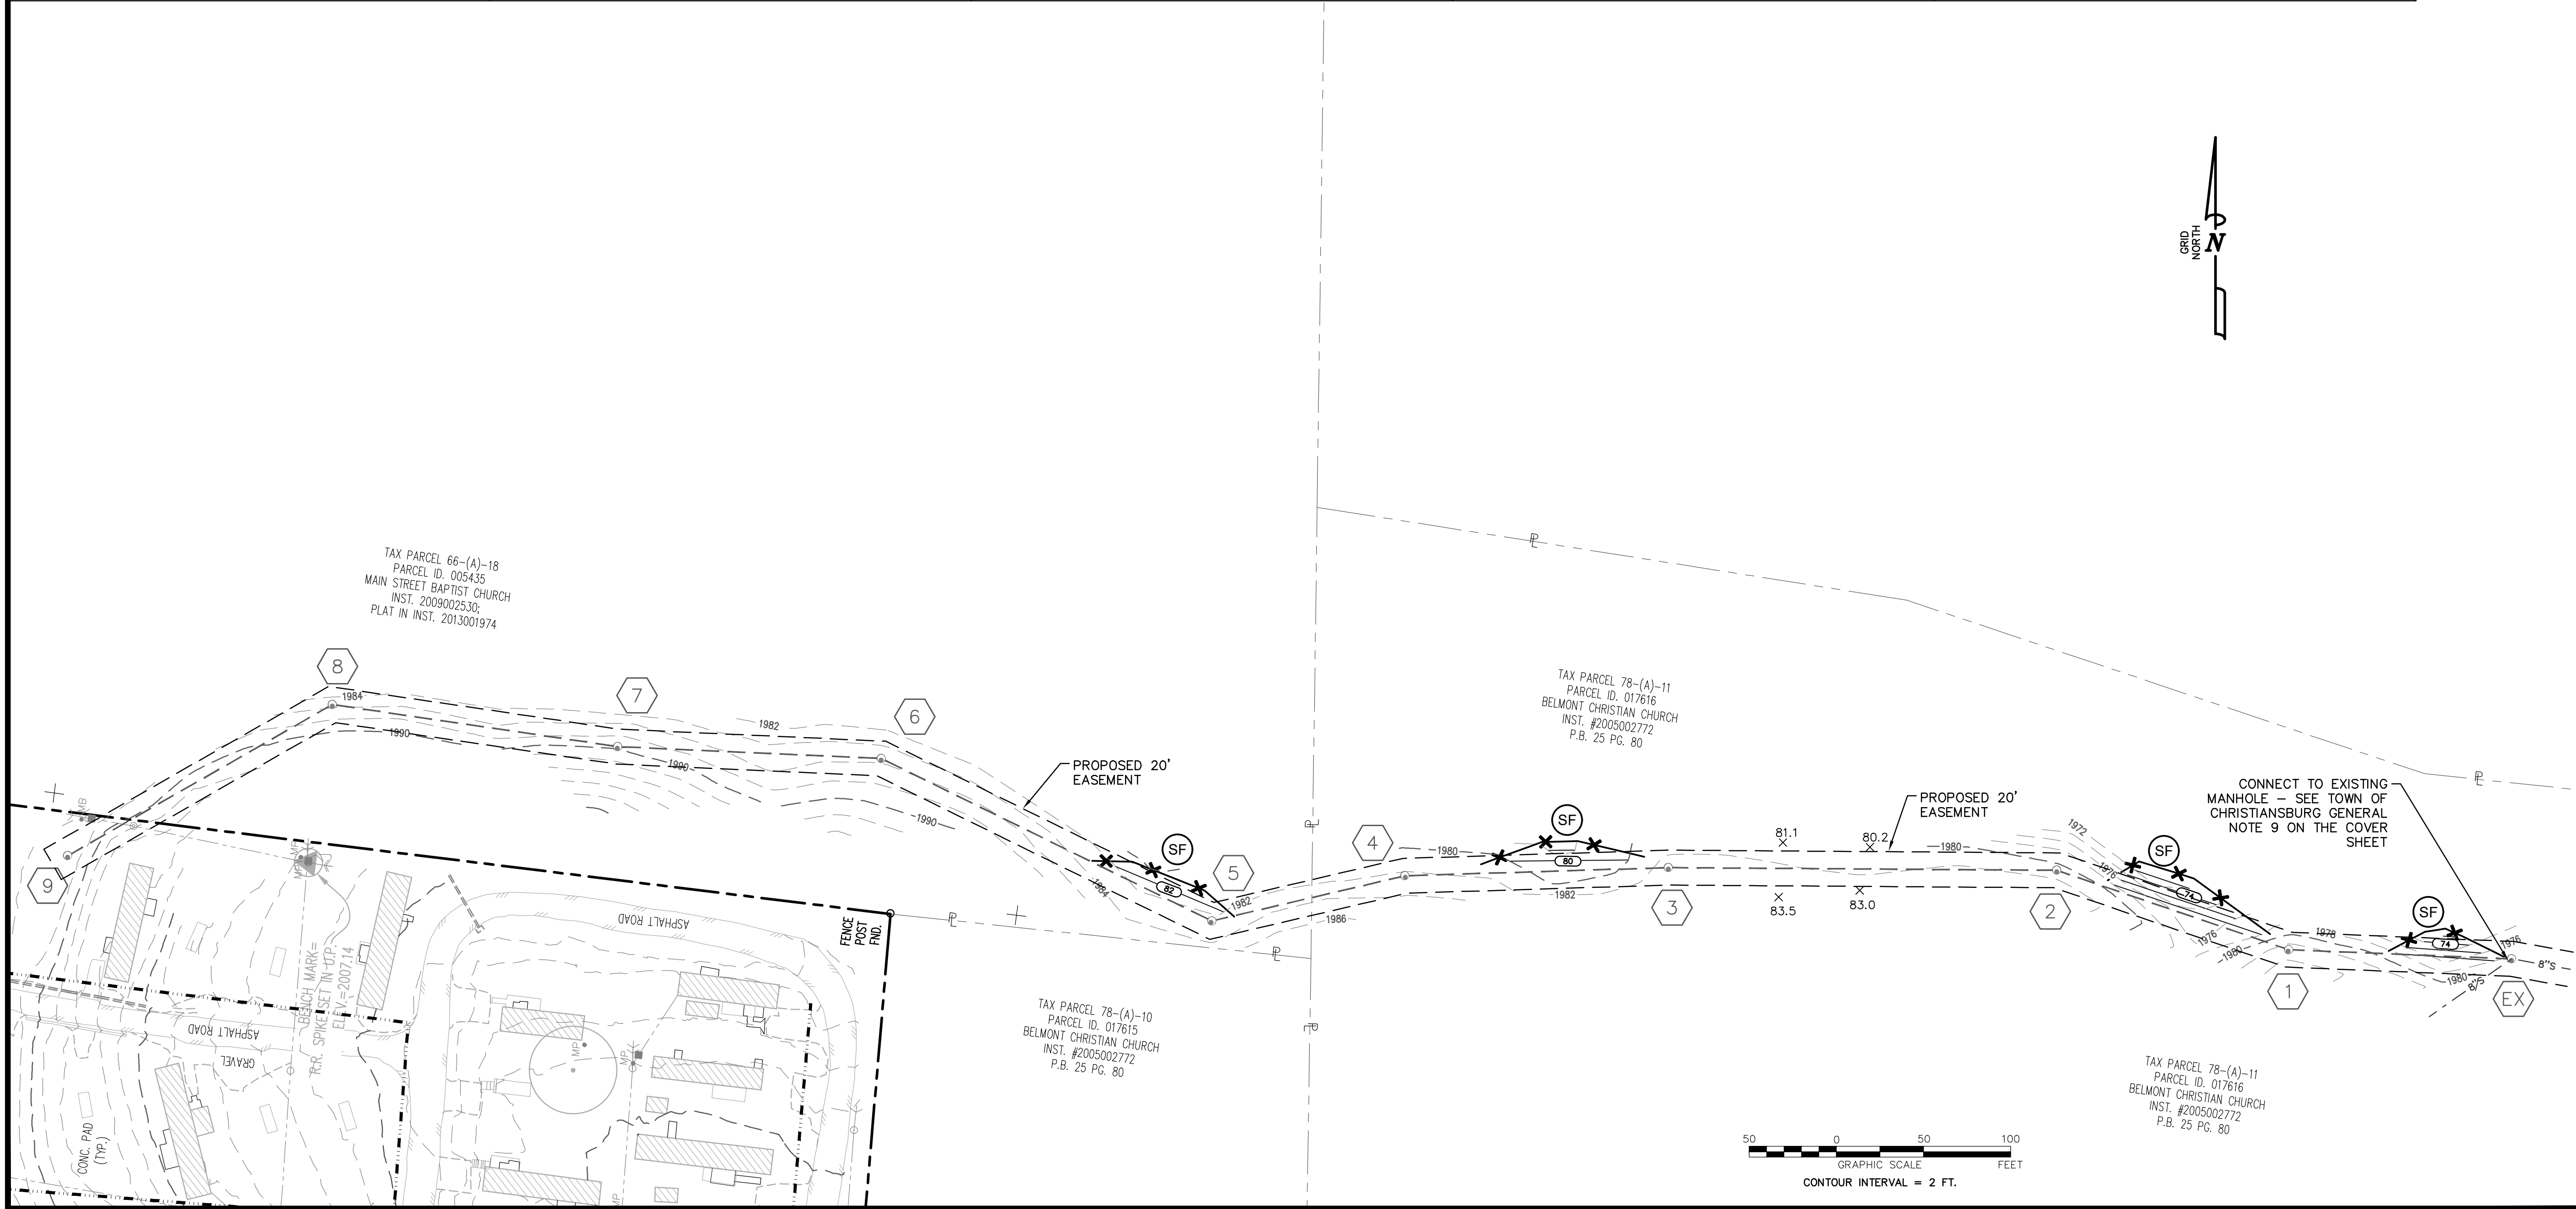
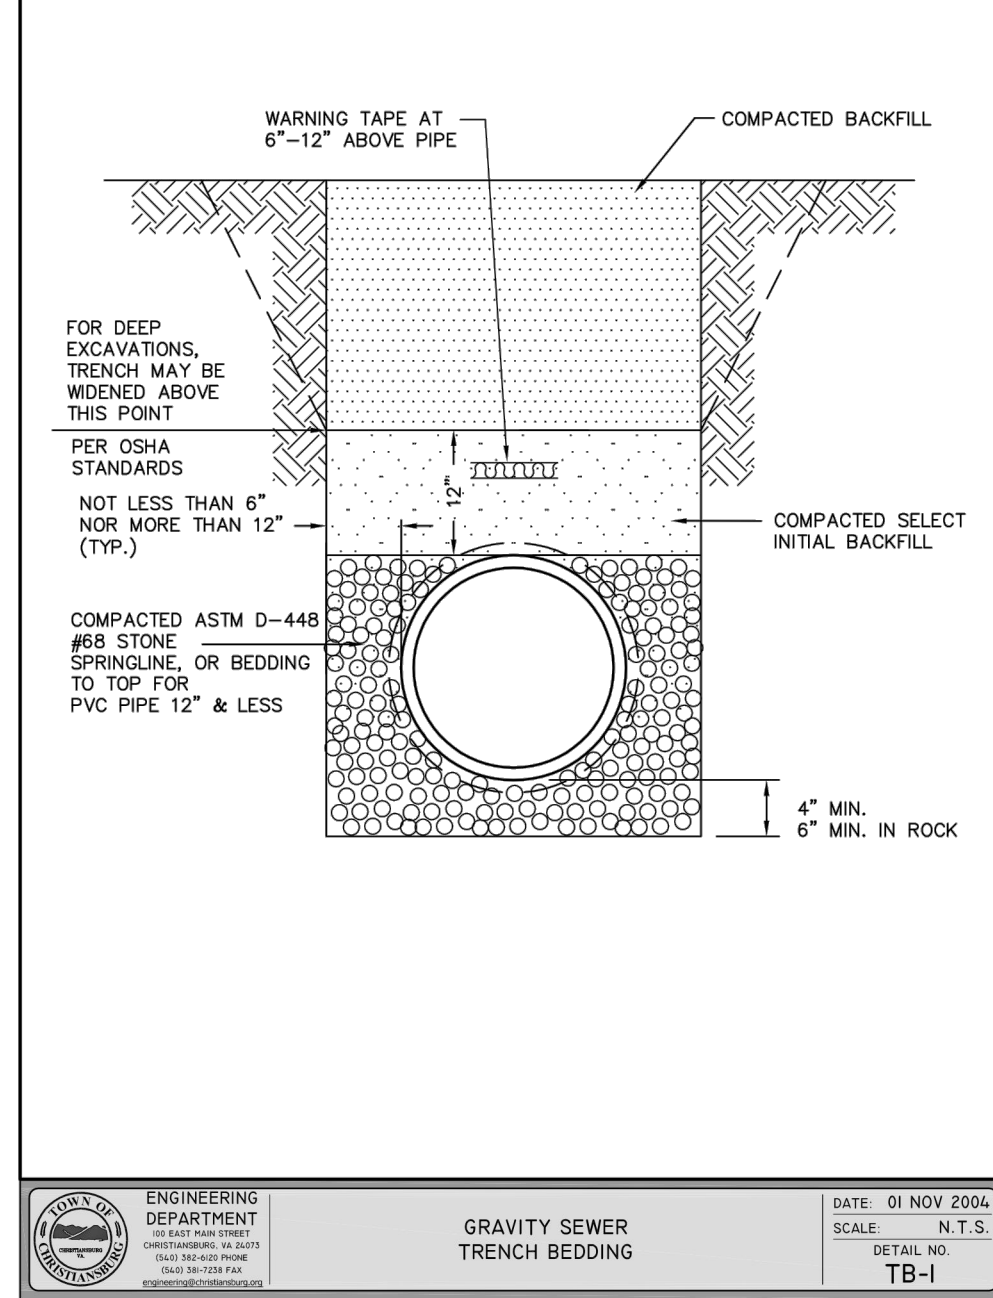
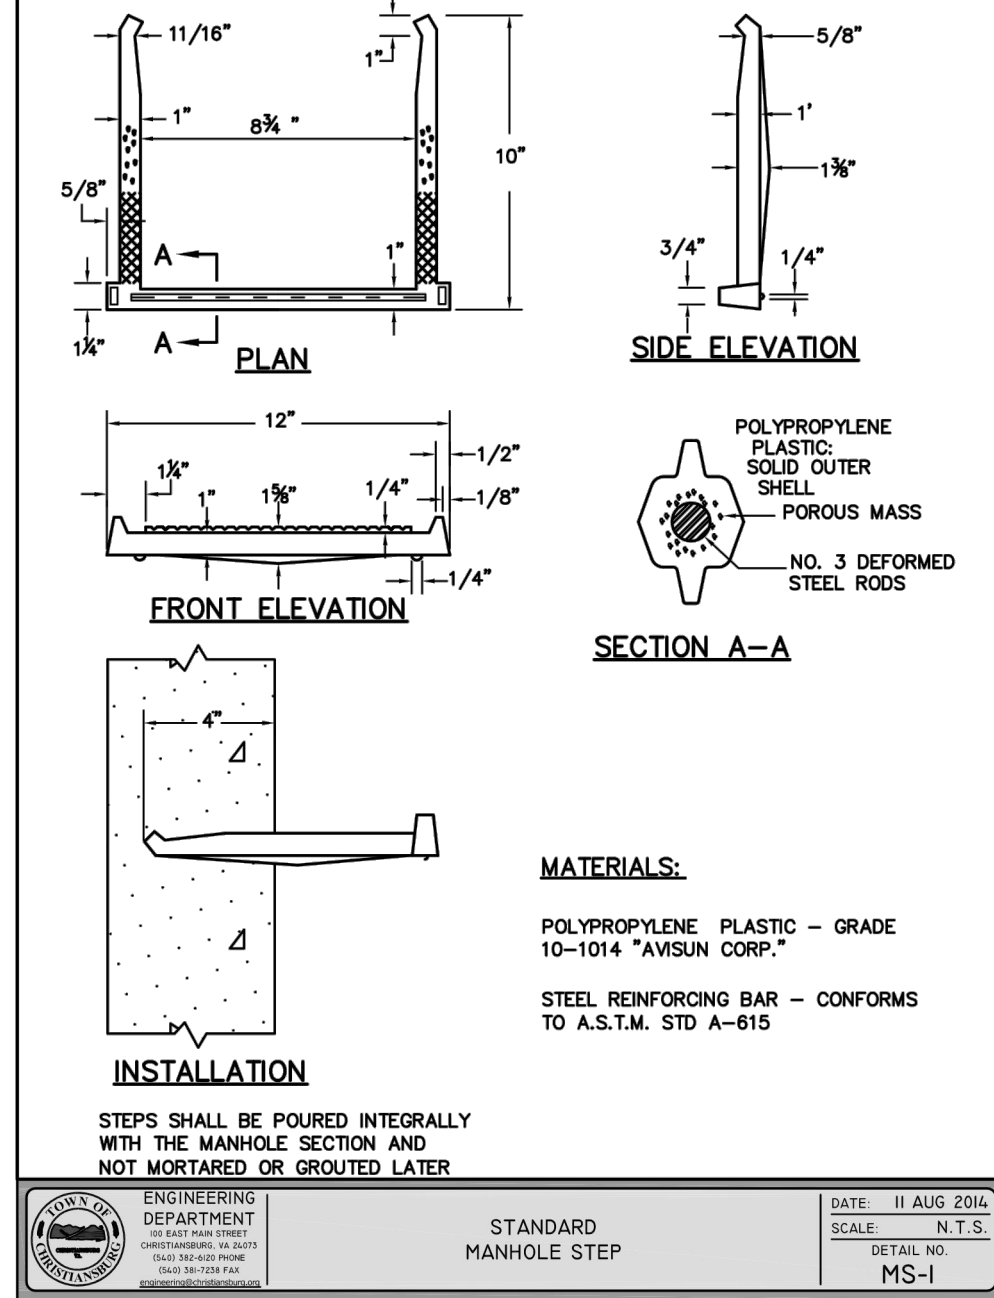
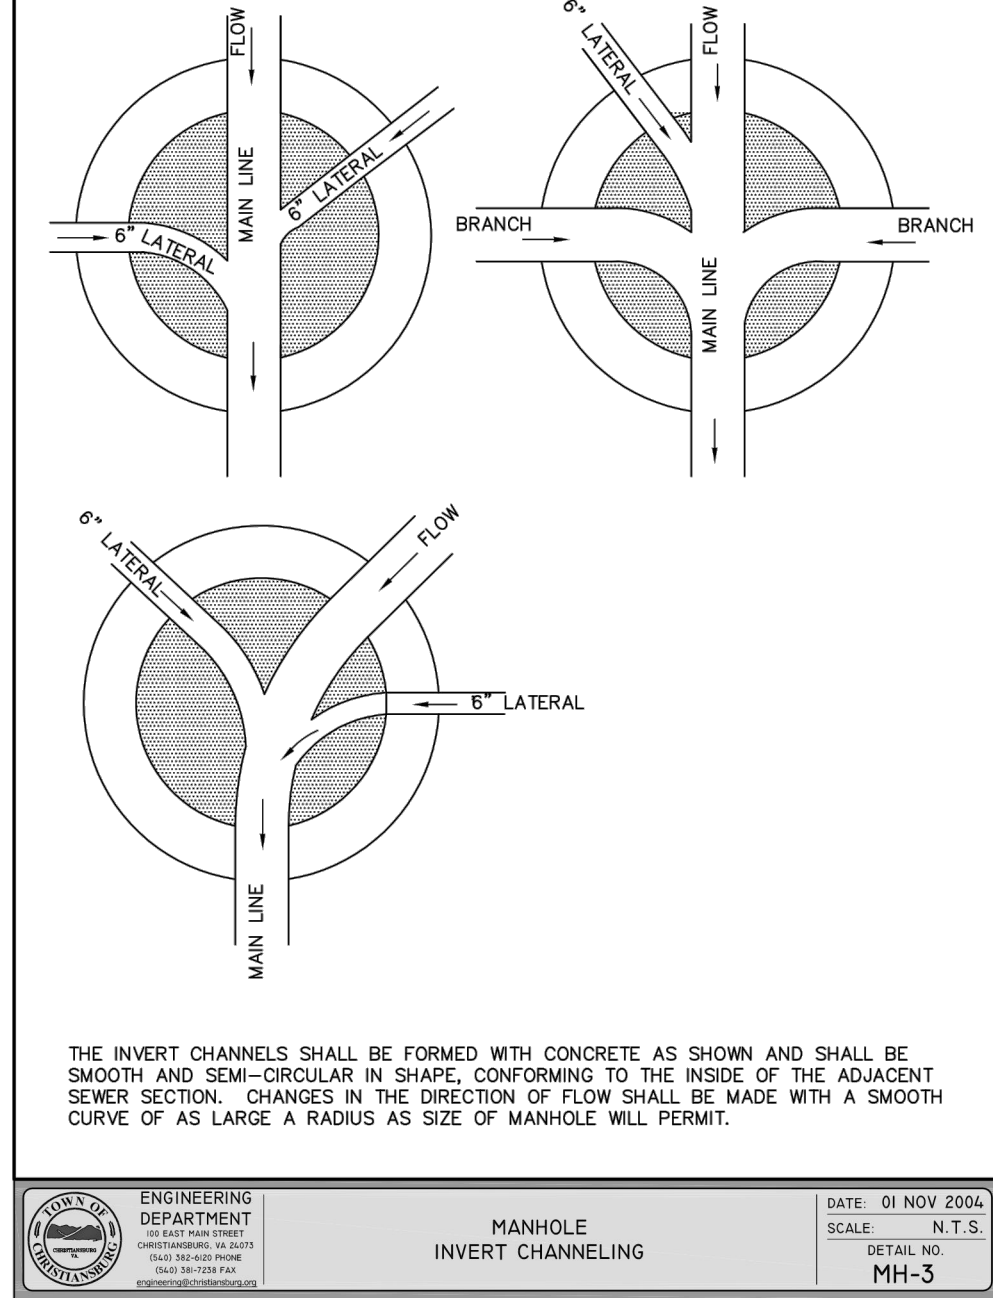
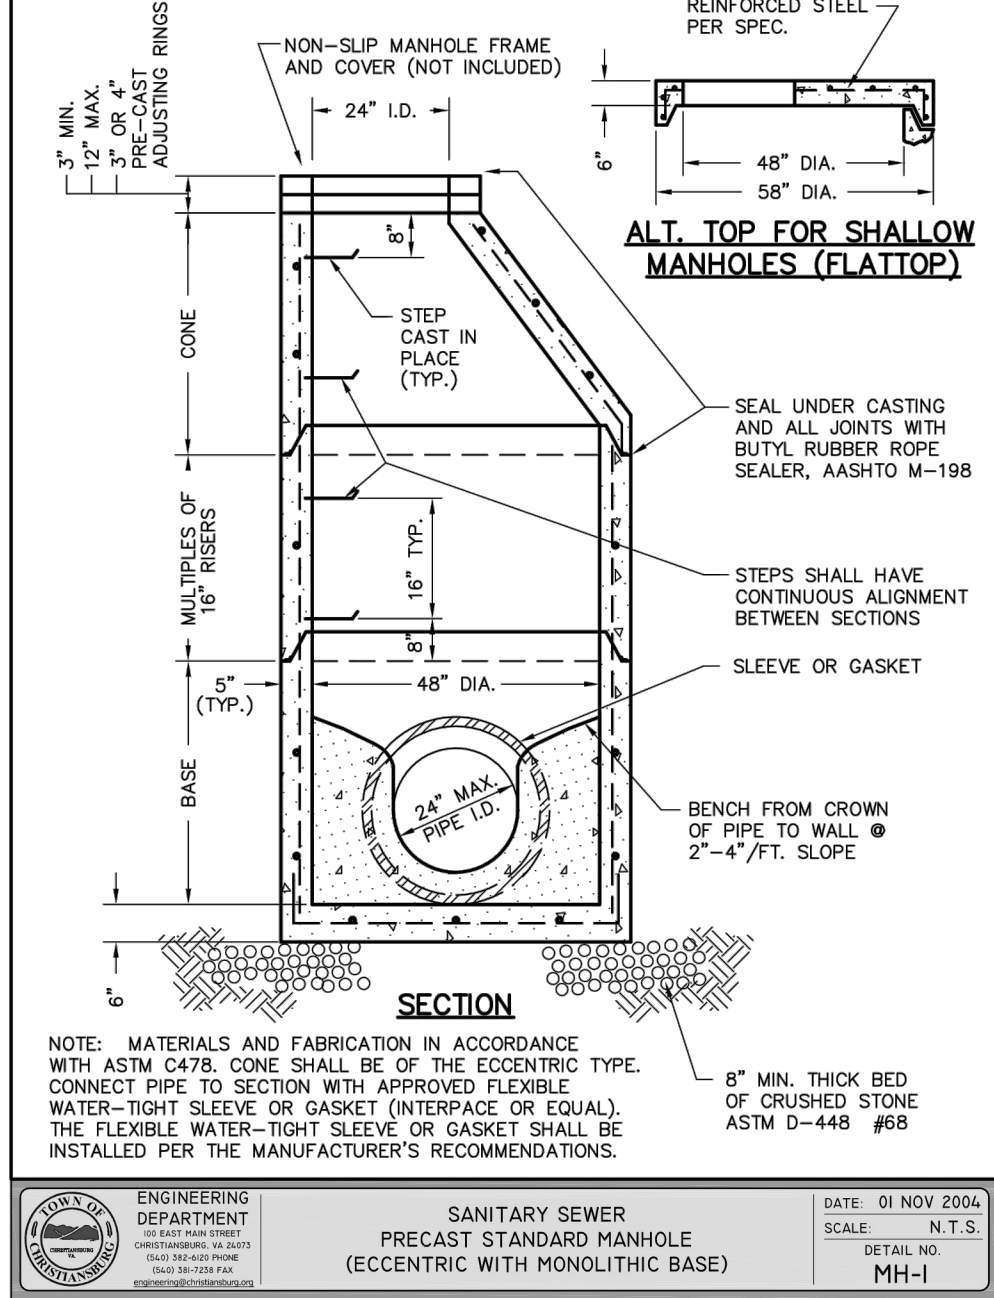


X:\Drawings\2024\ENGINEERING\DesignPlans\Sheet\2024_Sht_C3_Grad_Storm_Plan.dwg
C:\3D-Cad\Grading_Plan_08/13/2020 11:16:13 PM.rvt
Z:\Engineering\AutoCAD\PDF (General Documentation)\pc3.1-1

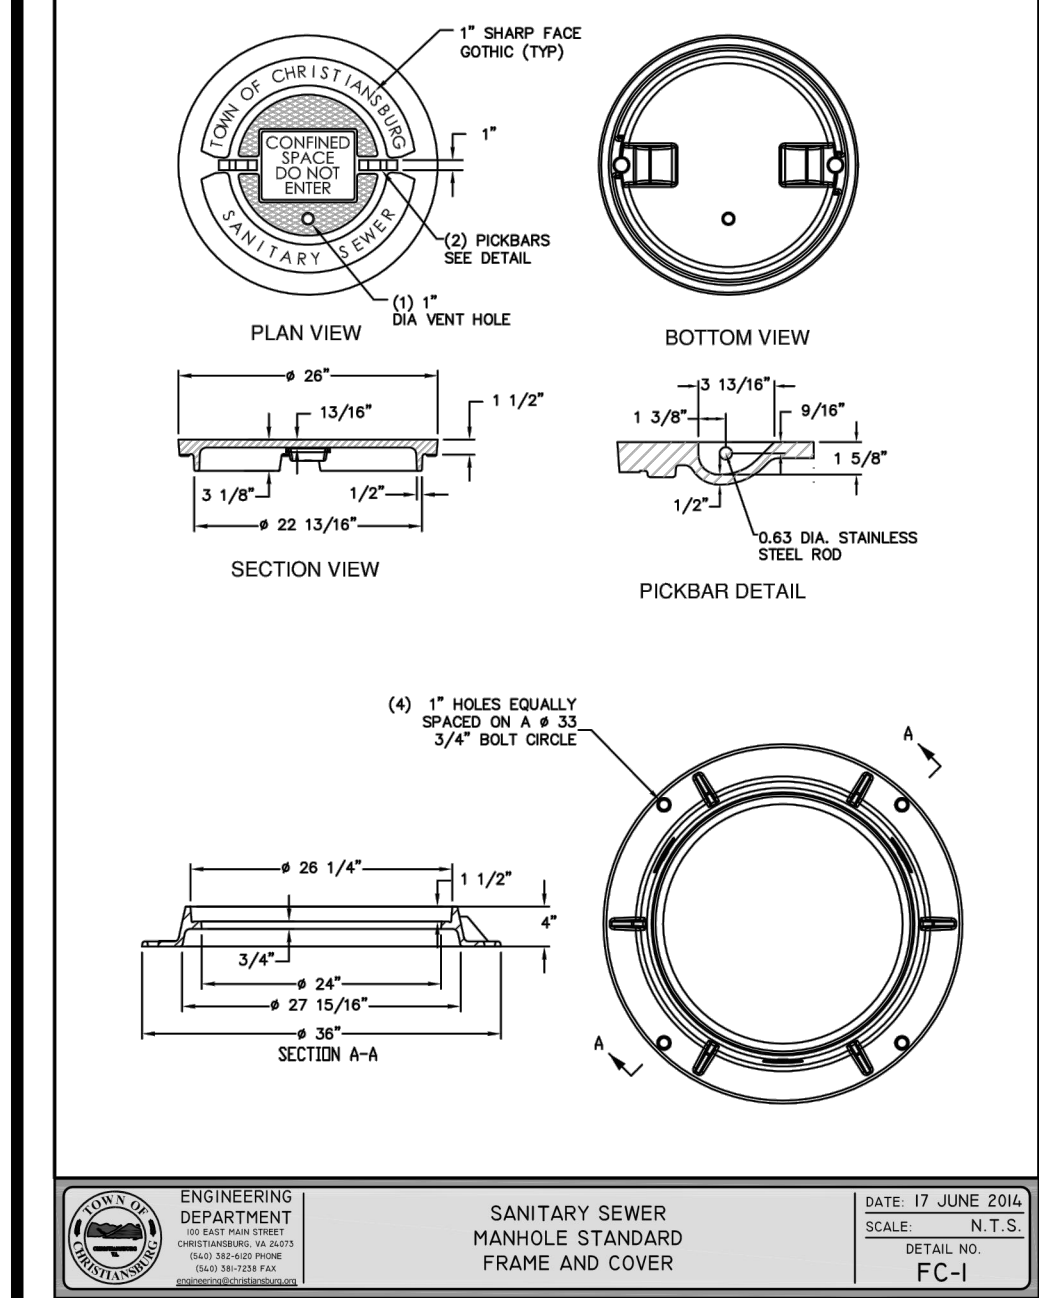

GAY AND NEEL, INC.
ENGINEERING ♦ LAND PLANNING ♦ SURVEYING

1260 Radford Street
Christiansburg, Virginia 24073

Phone: (540) 381-6011
Fax: (540) 381-2773
Email: info@gayandneel.com
Web: www.gayandneel.com

The drawing, design, and digital files related to this project are the property of Gay and Neel, Inc. The reproduction, copying, or other use of this drawing without GNI's written consent is prohibited.

**NEW RIVER LANDING MHP
SANITARY SEWER EXTENSION**

JOHN H. NEEL
LICENSE NO. 0055780
PROFESSIONAL ENGINEER
COMMONWEALTH OF VIRGINIA

REVISIONS		
NO.	COMMENTS	DATE

PROJECT TEAM	
PIC	JOHN T. NEEL, PE
PM	BRYANT H. ALTIZER, PE, LS
DESIGN	EZG

ISSUE DATE	
	08/13/2020

GNI JOB NO.	
	2994

SHEET TITLE	
	SANITARY SEWER PLAN

SHEET NUMBER	
	C4-01