


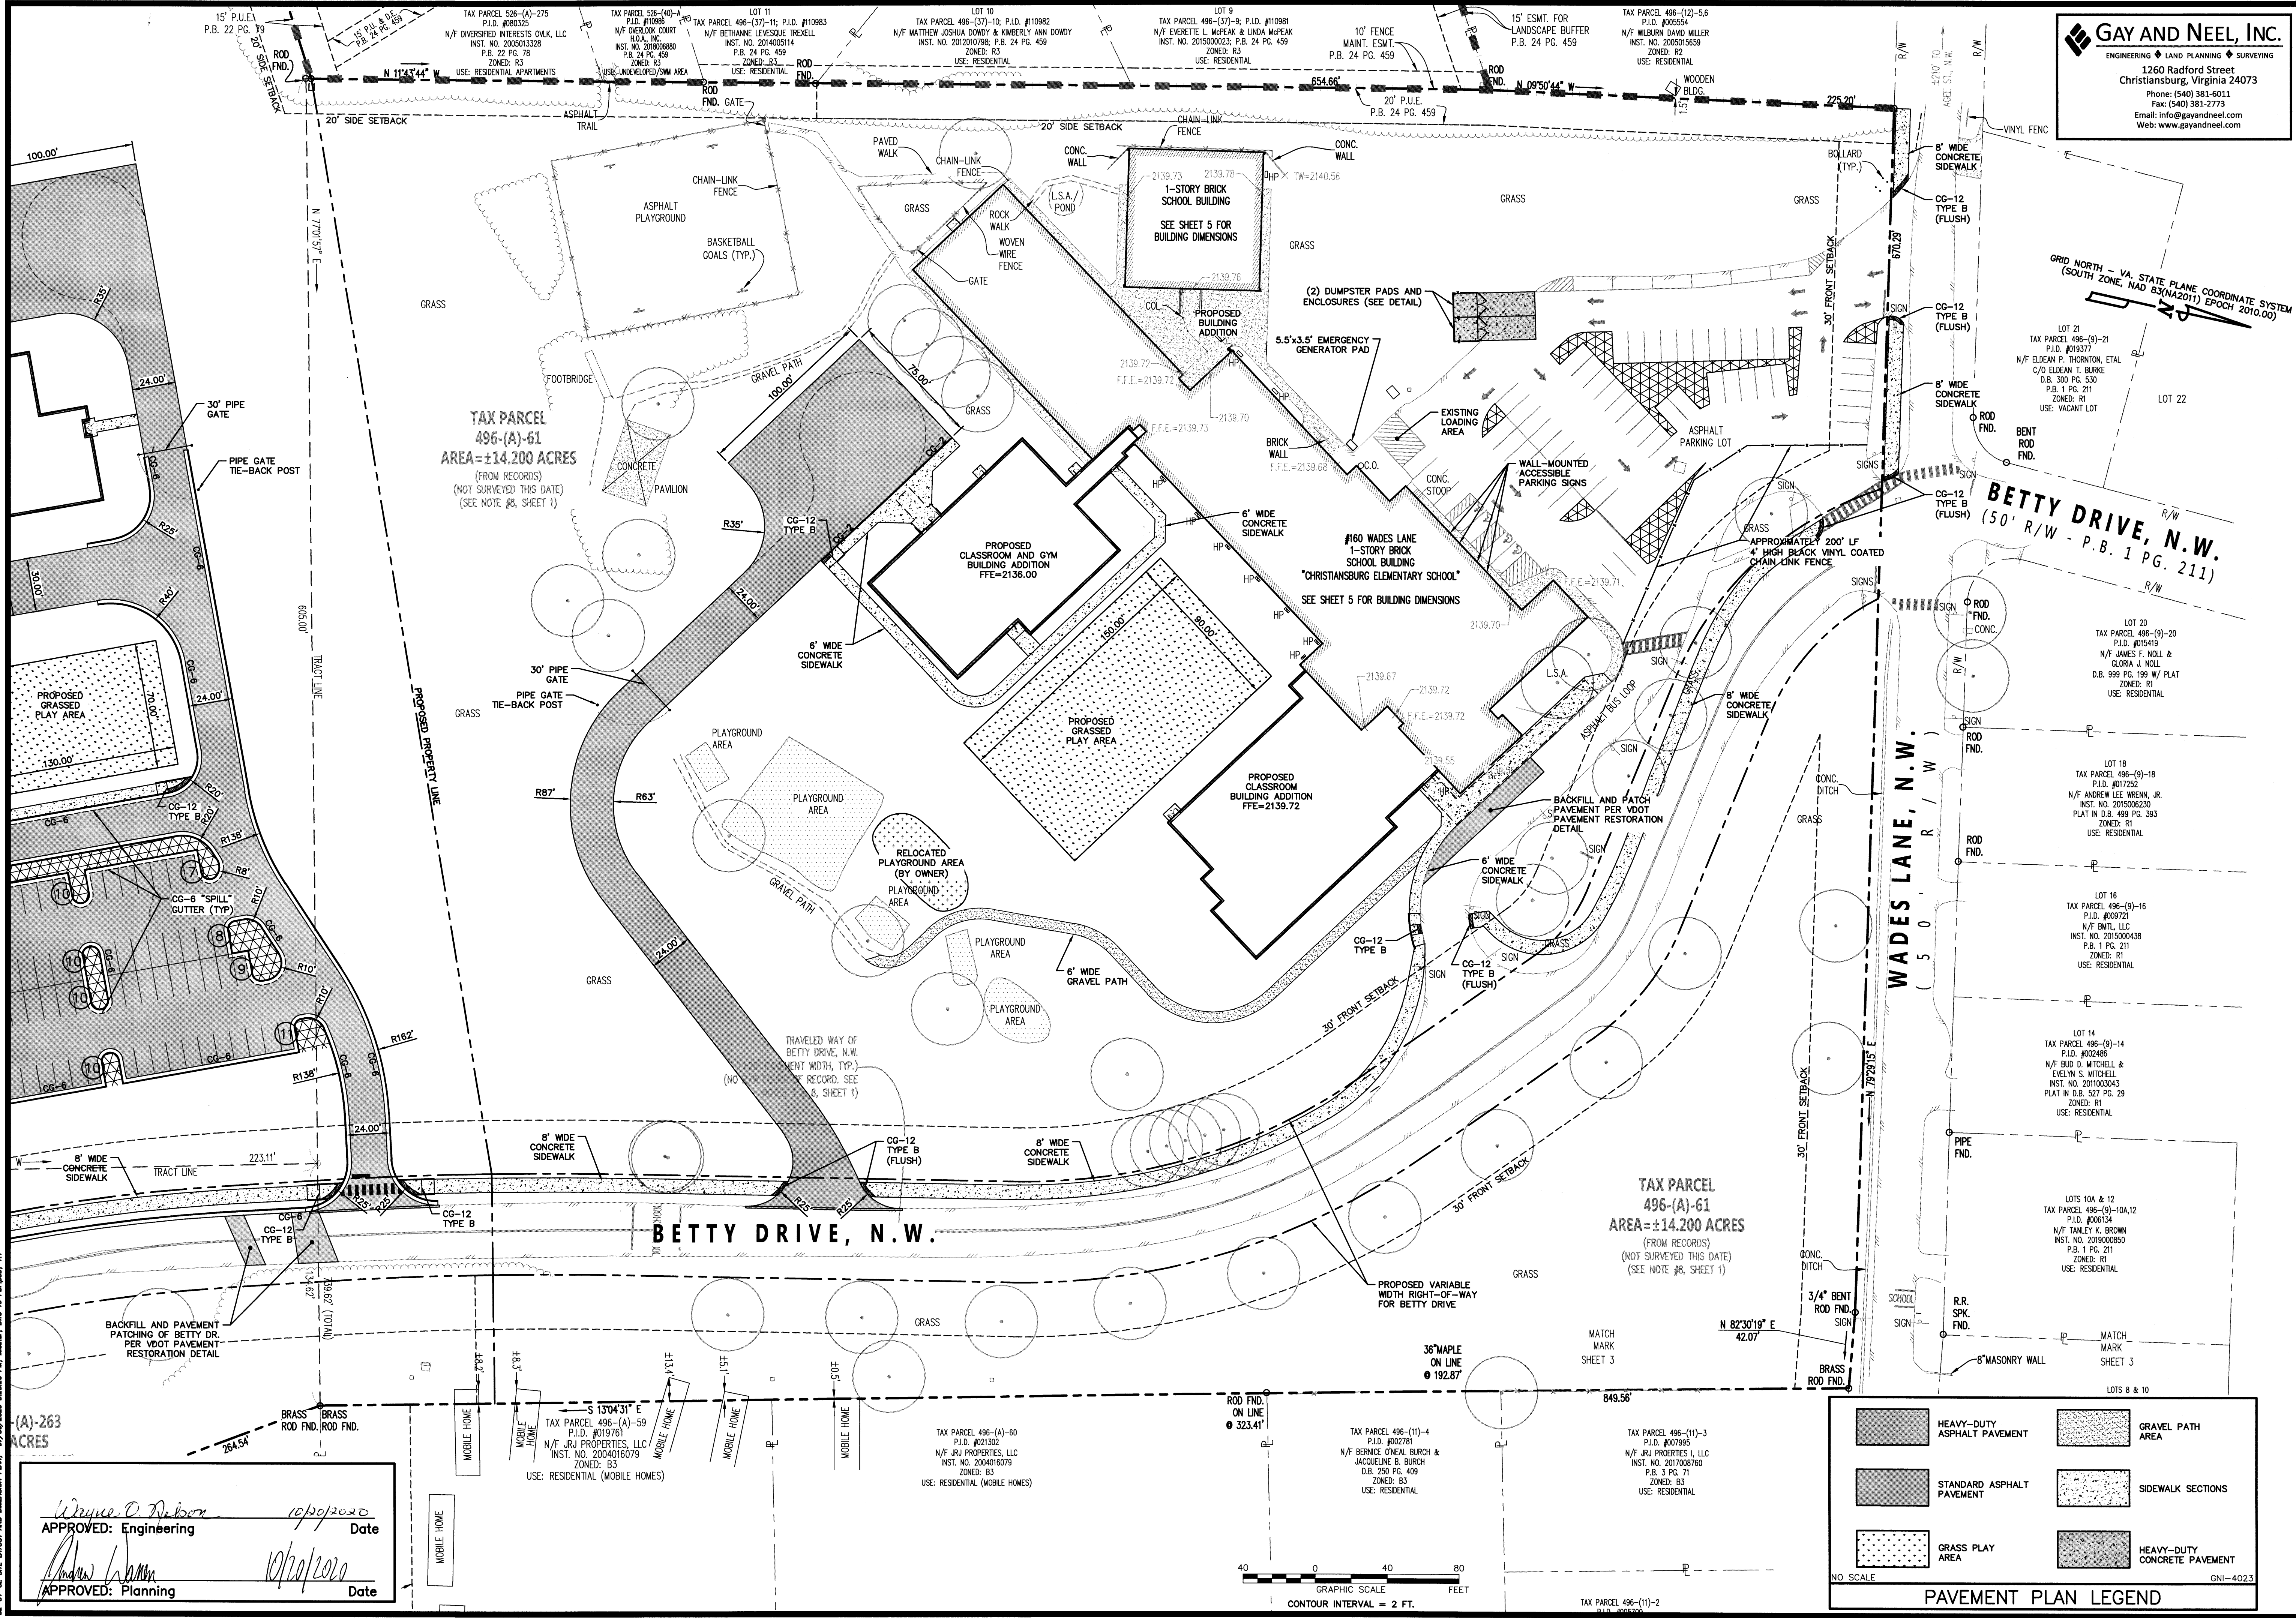


GAY AND NEEL, INC.
ENGINEERING • LAND PLANNING • SURVEYING
1260 Radford Street
Christiansburg, Virginia 24073
Phone: (540) 381-6011
Fax: (540) 381-2773
Email: info@gayandneel.com
Web: www.gayandneel.com

DATE: 09/03/2020
COMM. NO.: 19-21
DRAWN BY: MBL/JAN
CHECKED BY: MFT
STATE PROJECT NO.: 060-78-00-101

SITE LAYOUT AND DIMENSION PLAN

MONTGOMERY COUNTY, VA PUBLIC SCHOOLS
RENOVATIONS AND ADDITIONS AT CHRISTIANSBURG ELEMENTARY SCHOOL - 160 WADES LANE NW

COMMONWEALTH OF VIRGINIA
TREVOR M. KIMZEY
Lic. No. 036354
08/03/20
PROFESSIONAL ENGINEER

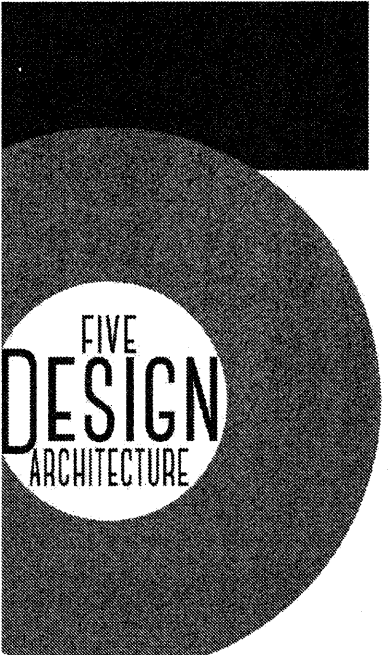

5 Design, LLC
597 Depot Street
Christiansburg, VA 24073
540-230-2619


www.5designarchitecture.com

REVISIONS			
DATE	DESCRIPTION	ADDENDUM	TOWN COMMENTS
5/29/20	ADDENDUM 1	1	
6/11/20	ADDENDUM 2	2	
6/18/20	REVISION 2, ADDENDUM 3	3	
6/23/20		4	

C2-01-CE

	HEAVY-DUTY ASPHALT PAVEMENT		GRAVEL PATH AREA
	STANDARD ASPHALT PAVEMENT		SIDEWALK SECTIONS
	GRASS PLAY AREA		HEAVY-DUTY CONCRETE PAVEMENT

NO SCALE
GNI-4023
PAVEMENT PLAN LEGEND

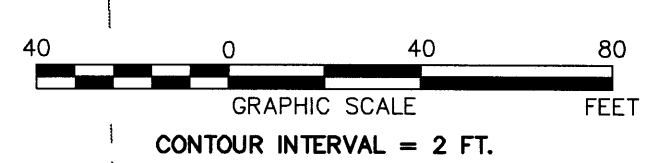

APPROVED: Engineering
Date: 10/30/2020
APPROVED: Planning
Date: 10/26/2020