


X:\Drawings\1755-2\ENGINEERING\Design\Plans\Sheets\1755-2_Sht_C2_Site_Layout_Plan.dwg
C2-01 SITE LAYOUT AND DIMENSION PLAN 11/02/2020 3:28:49 PM Mester DWG TO PDF.pc3 1:1

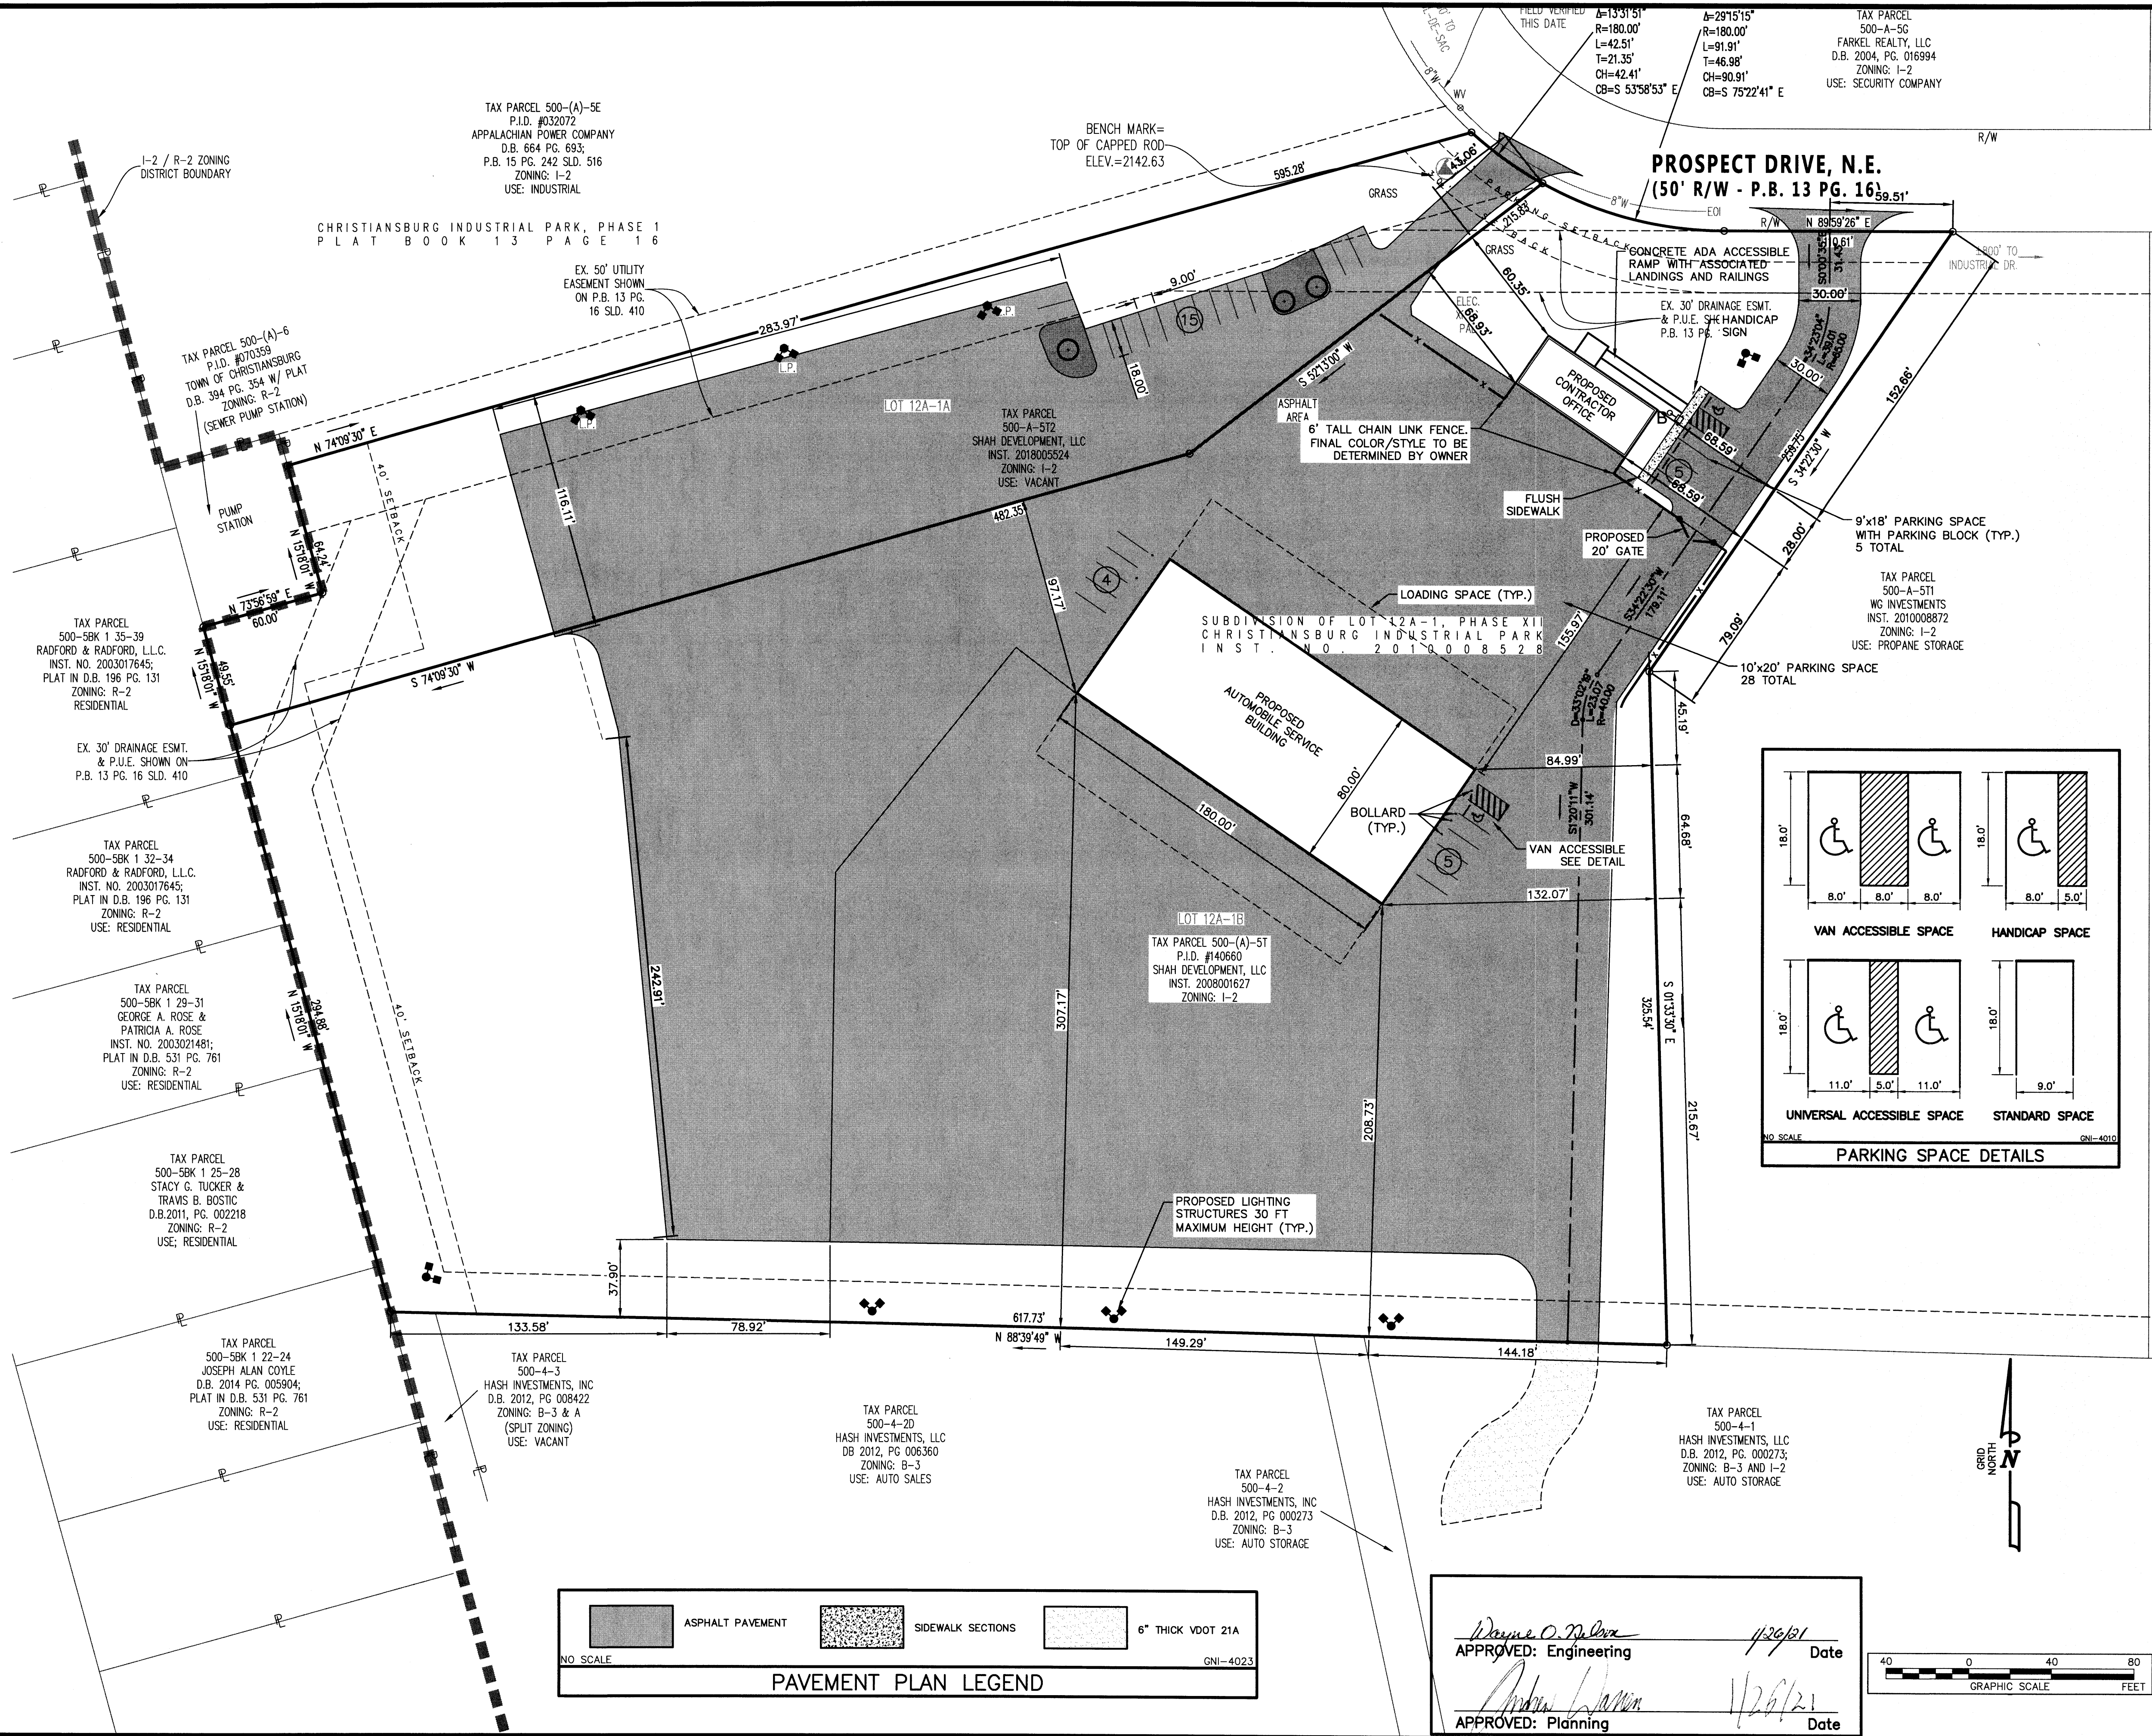

GAY AND NEEL, INC.
ENGINEERING ♦ LAND PLANNING ♦ SURVEYING
1260 Radford Street
Christiansburg, Virginia 24073
Phone: (540) 381-5011
Fax: (540) 381-2773
Email: info@gayandneel.com
Web: www.gayandneel.com

The drawing, design, and digital files relating to this project are the property of Gay and Neel, Inc. The reproduction, copying, or other use of this drawing without GNI's written consent is prohibited.

SHAH DEVELOPMENT, LLC 2265 PROSPECT DRIVE N.E. SITE DEVELOPMENT PLAN

TOWN OF CHRISTIANSBURG, VIRGINIA

JOHN T. NEEL
Lic. No. 035780
12/28/2020
PROFESSIONAL ENGINEER

REVISIONS		
NO.	COMMENTS	DATE
1	SITE REVISIONS	06/14/2019
2	SITE REVISIONS	09/26/2019
3	SITE REVISIONS	10/06/2020

PROJECT TEAM	
PC	JOHN T. NEEL, PE
PM	MICHAEL G. GAY, P.E.
DESIGN	TES/LHS
ISSUE DATE	
02/24/2017	
GNI JOB NO.	
1755.2	
SHEET TITLE	
SITE LAYOUT AND DIMENSION PLAN	
SHEET NUMBER	
C2-01	