


PROJECT MANAGER Wayne Nelson (540) 382-6120 ext. 1147 (Town of Christiansburg)
SURVEYED BY DATE Gay and Neale, Inc. (540) 381-6011
DESIGN BY Danay DeLong, P.E. (571) 219-6470 (RDA, P.C.)
SUBSURFACE UTILITY BY DATE Miss Utility

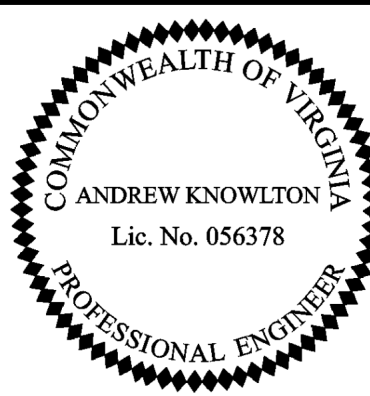

REVISED	STATE	ROUTE	STATE	PROJECT	SHEET NO.
	VA.	114			3

DESIGN FEATURES RELATING TO CONSTRUCTION OR TO REGULATION AND CONTROL OF TRAFFIC MAY BE SUBJECT TO CHANGE AS DEEMED NECESSARY BY THE DEPARTMENT

Rinker Design Associates, P.C.
Glen Allen, Virginia
Hydraulics Engineer

Rinker Design Associates, P.C.
Glen Allen, Virginia
Roadway Engineer


Curve HA PEPPERS_3
PI = 505+75.28
DELTA = 29° 16' 41.5" (LT)
D = 4° 24' 27"
T = 339.57'
L = 664.30'
R = 1,300.00'
PC = 502+35.70
PT = 509+00.00
e = Match Existing
V = 35 MPH

End Construction Sta. 506+42.37
Peppers Ferry (Rte. 114) Constr. B

Begin Project/Begin Construction

Sta. 100+32.50 Booker T. Washington Pkwy. NW Constr. B

Curve HA Booker T. Washington Pkwy. NW J
PI = 105+85.15
DELTA = 57° 22' 15.28" (LT)
D = 5° 43' 46"
T = 547.15'
L = 1,001.31'
R = 1,000.00'
PC = 100+38.00
PT = 110+39.31
e = NC
V = 35 MPH

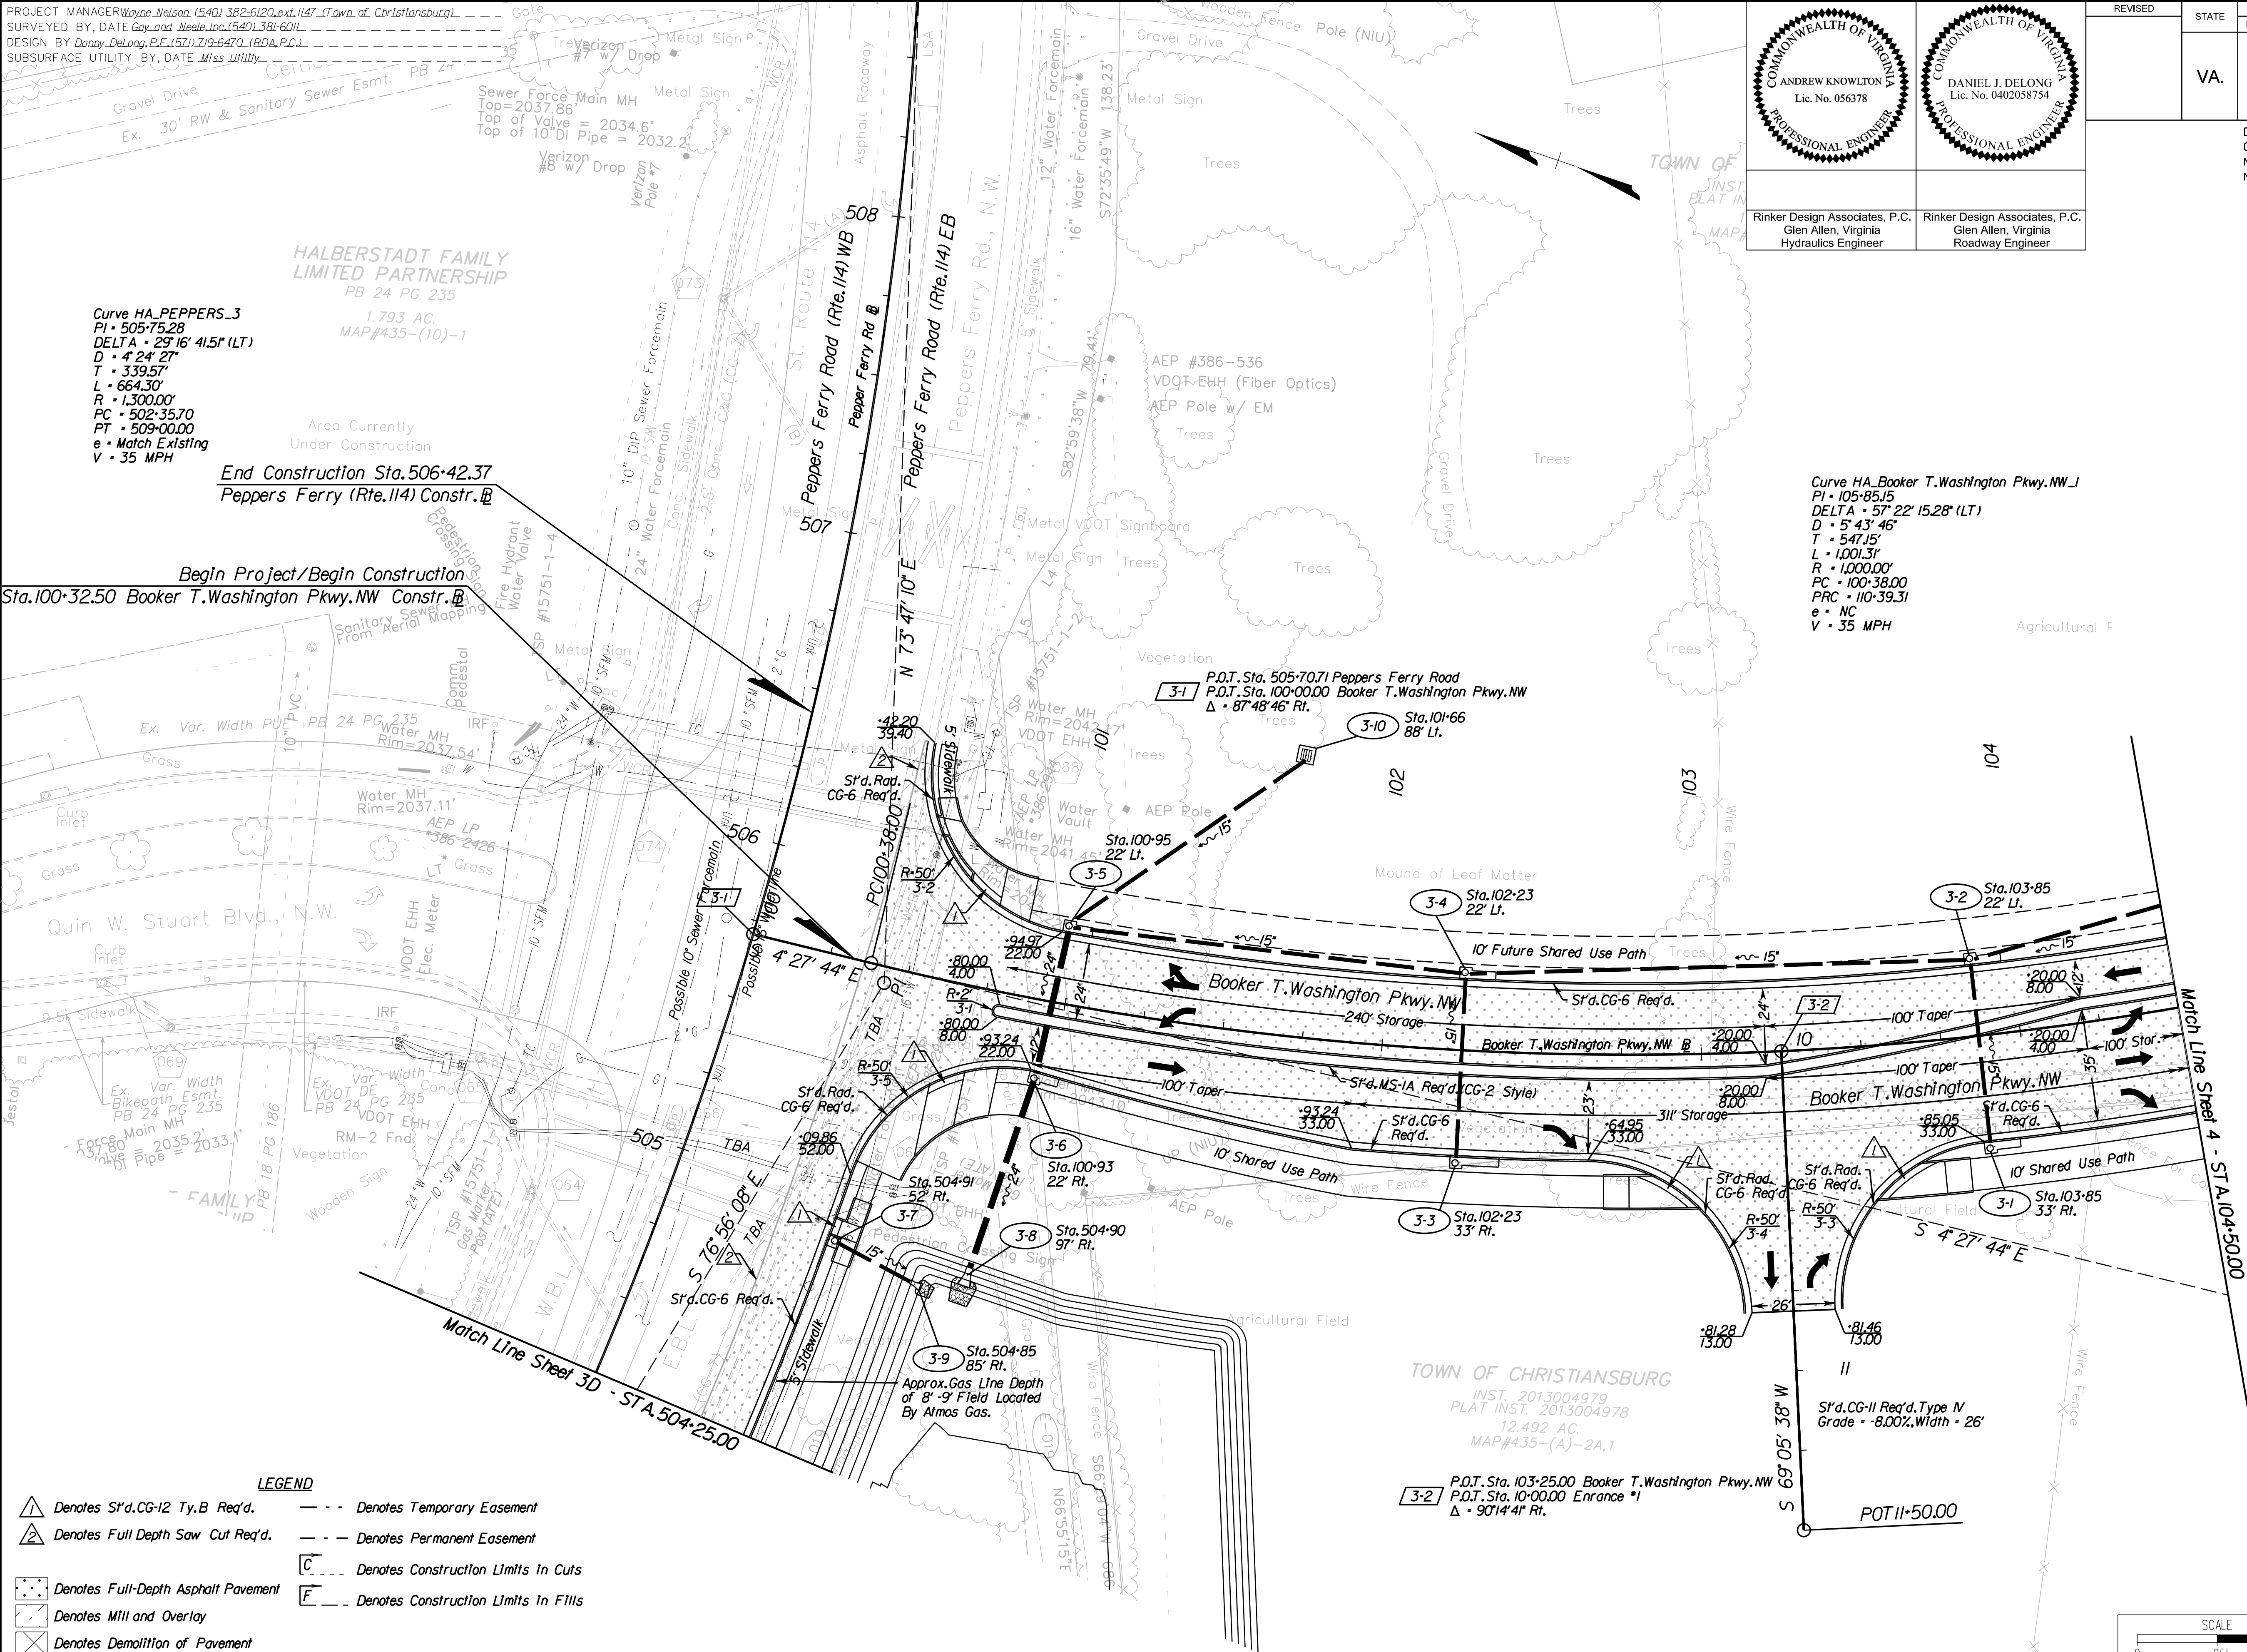


LEGEND

- △ Denotes S'd. CG-12 Ty. B Req'd.
- △ Denotes Full Depth Saw Cut Req'd.
- Denotes Full-Depth Asphalt Pavement
- Denotes Mill and Overlay
- Denotes Demolition of Pavement
- - - Denotes Temporary Easement
- - - Denotes Permanent Easement
- C --- Denotes Construction Limits in Cuts
- F --- Denotes Construction Limits in Fills

REFERENCES
(PROFILES, DETAIL & DRAINAGE DESCRIPTION SHEETS, ETC.)

Ex. Drainage Information	1F(1)
Typical Sections	2A
Drainage Descriptions	2B
Booker T. Washington Pkwy. NW Profile	3A
Erosion & Sediment Phase I	3B
Erosion & Sediment Phase 2	3B(1)
Peppers Ferry Road Profile	3C
Drainage Profiles	6(3A)-6(3DA)

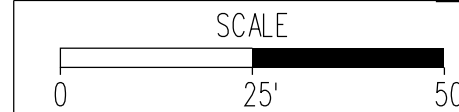

PROJECT	SHEET NO.
	3