



BALZER & ASSOCIATES
PLANNERS / ARCHITECTS
ENGINEERS / SURVEYORS

Roanoke / Richmond
New River Valley / Staunton
Harrisonburg / Lynchburg
www.balzer.cc
80 College Street
Suite H
Christiansburg, VA 24073
540.381.4290




SHAH COLLEGE STREET
SITUATED ON COLLEGE STREET
LAYOUT AND DIMENSIONS PLAN

RIVER MAGISTERIAL DISTRICT
TOWN OF CHRISTIANSBURG, VA

DRAWN BY: SJW
DESIGNED BY: SJW
CHECKED BY: SMS
DATE: 9/2/2021
SCALE: 1" = 20'
REVISIONS:
11/10/2021

C5

PROJECT NO. 24200062.00

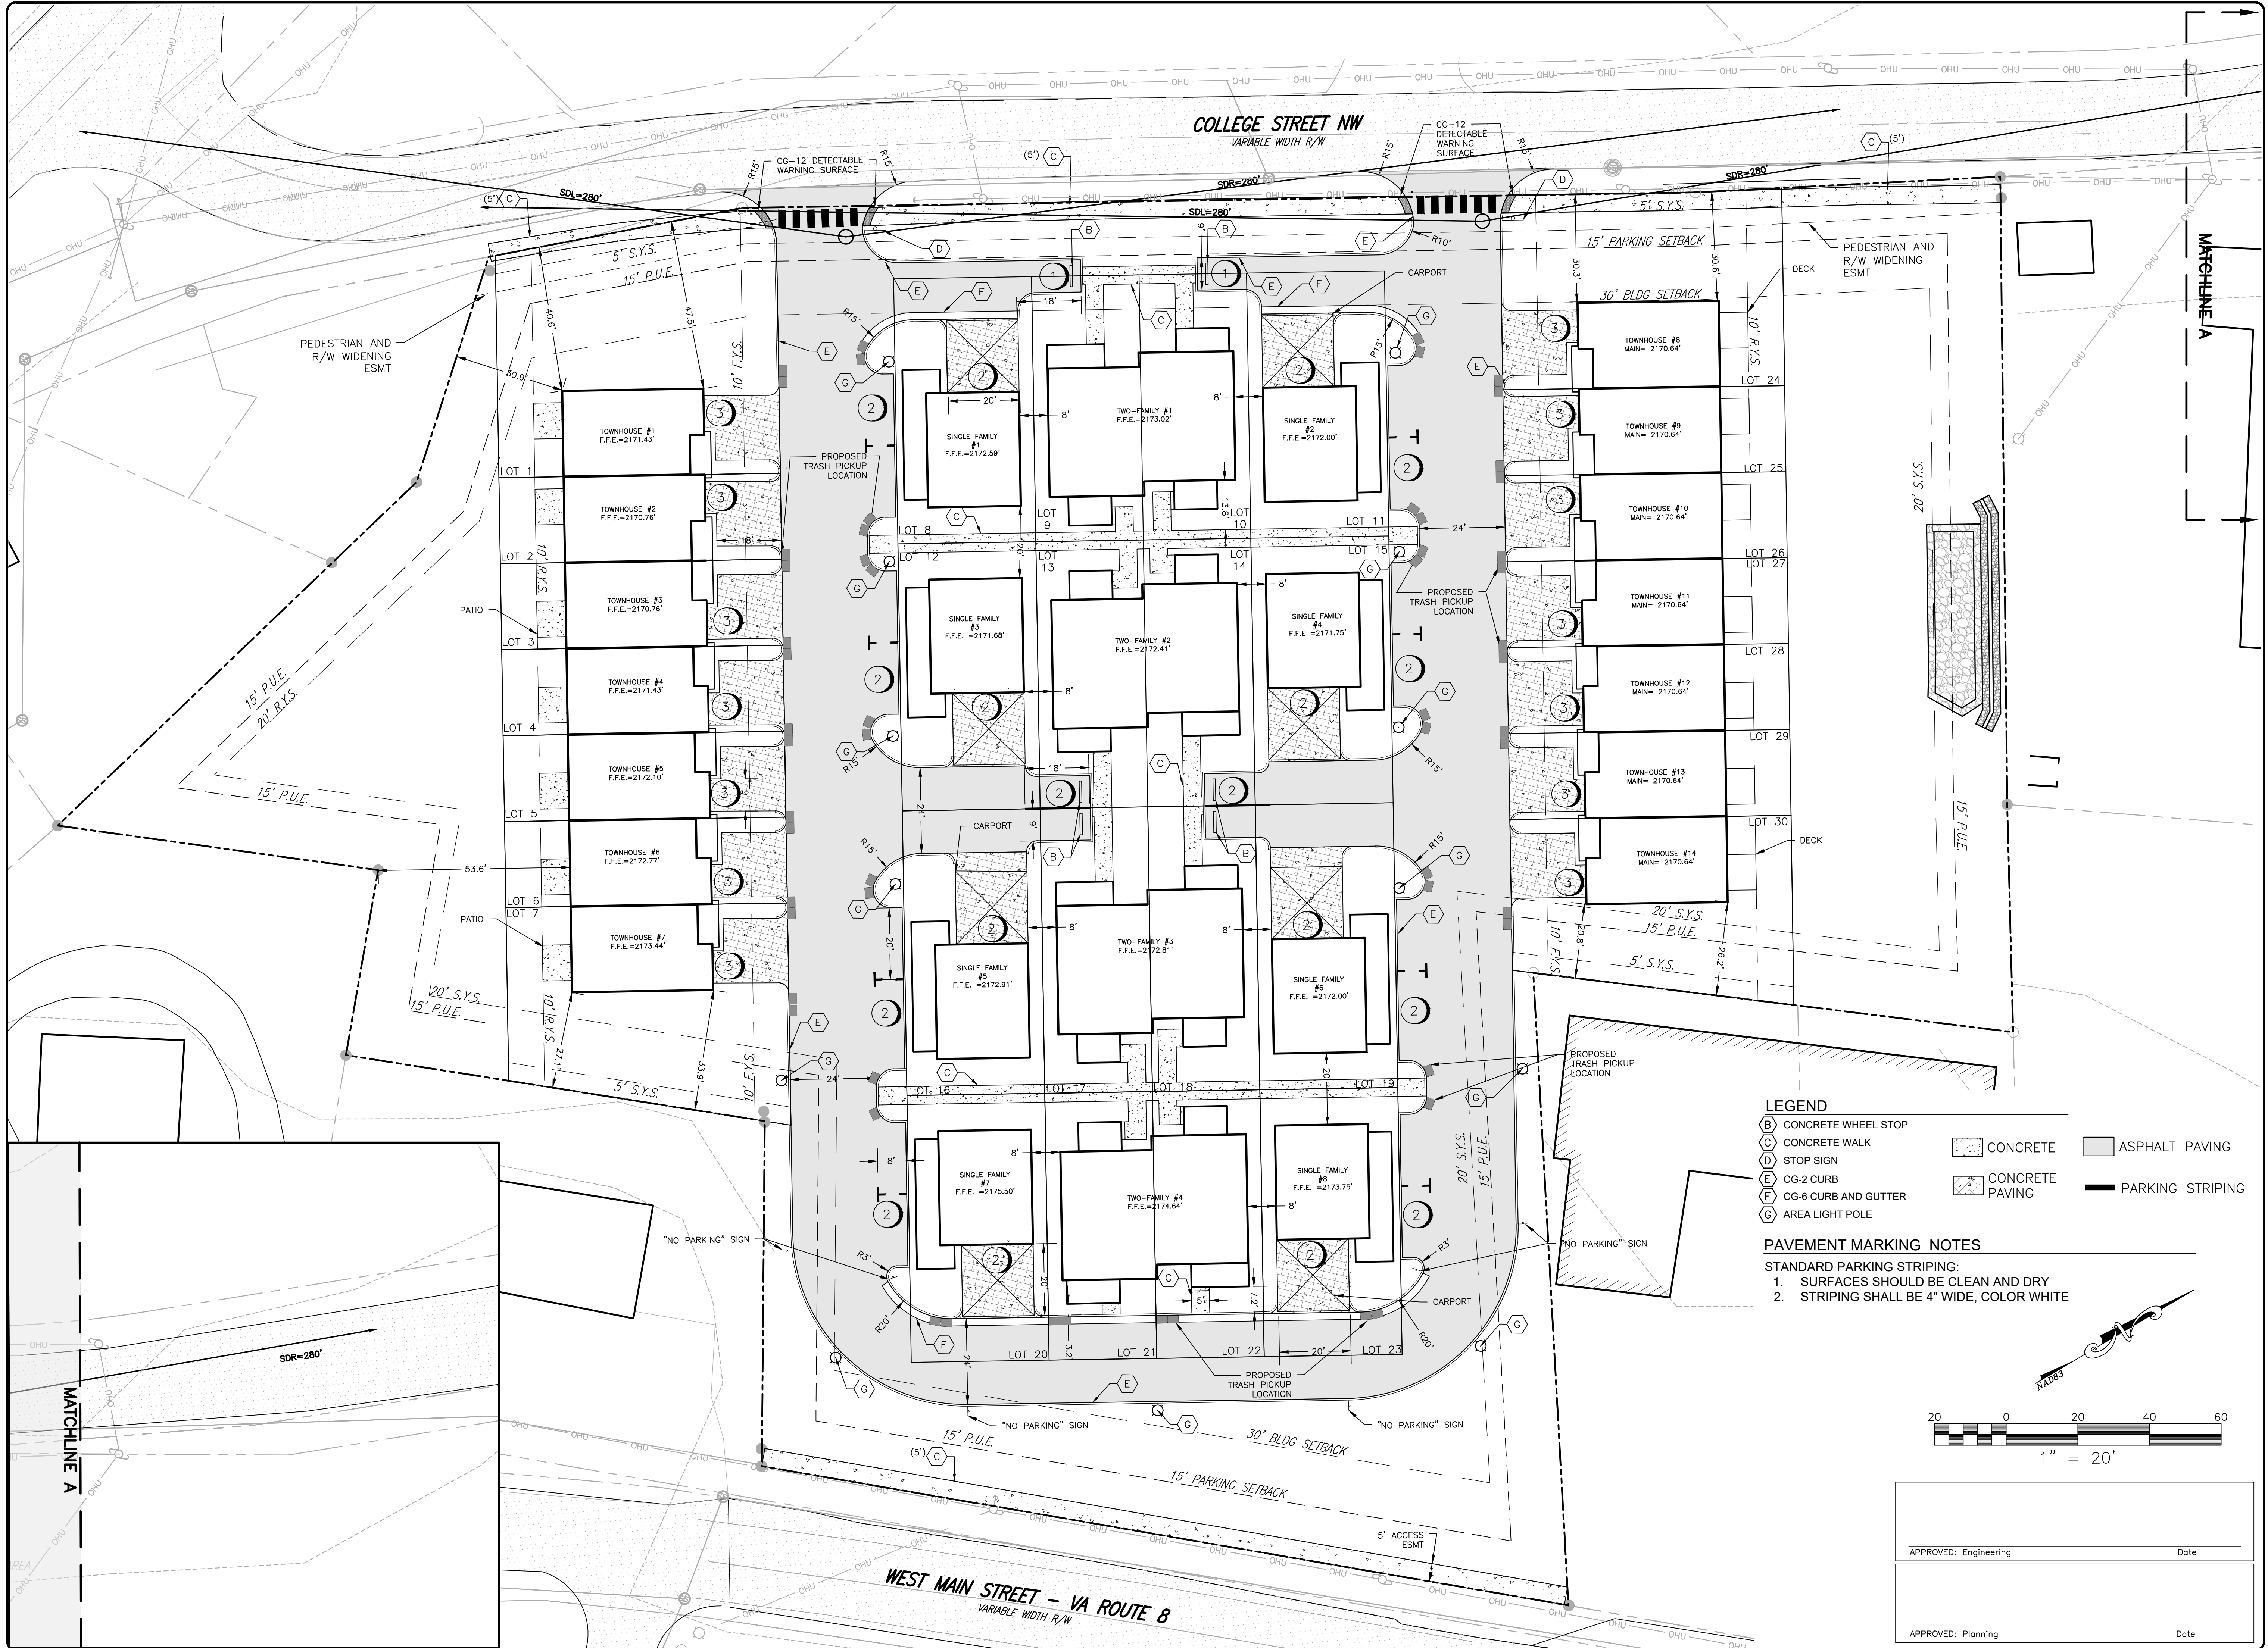


LEGEND

- | | | |
|--------------------------|-------------------|--------------------|
| (B) CONCRETE WHEEL STOP | (CONCRETE) | (ASPHALT PAVING) |
| (C) CONCRETE WALK | (CONCRETE PAVING) | (PARKING STRIPING) |
| (D) STOP SIGN | | |
| (E) CG-2 CURB | | |
| (F) CG-6 CURB AND GUTTER | | |
| (G) AREA LIGHT POLE | | |

PAVEMENT MARKING NOTES

- STANDARD PARKING STRIPING:
1. SURFACES SHOULD BE CLEAN AND DRY
2. STRIPING SHALL BE 4" WIDE, COLOR WHITE

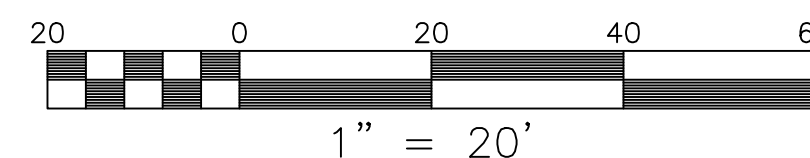

APPROVED: Engineering	Date
APPROVED: Planning	Date