




SCATTERGOOD DRIVE
SITE DEVELOPMENT PLAN
700 SCATTERGOOD DRIVE N.W.

TOWN OF CHRISTIANSBURG, VIRGINIA

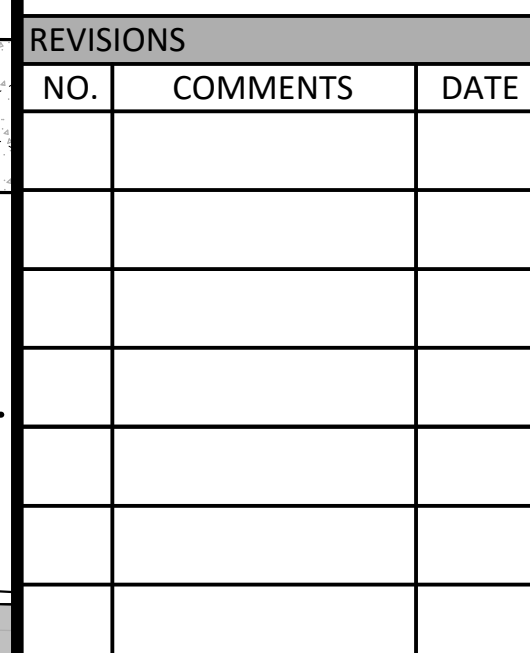

PROJECT TEAM	
PIC	JOHN T. NEEL, PE
PM	MATTHEW P. TOMLINSON, PE
DESIGN	MBL, ADS, C/JW, STC
ISSUE DATE	
12/01/2011	
GNI JOB NO.	
3036	
SHEET TITLE	
SITE LAYOUT AND DIMENSION PLAN	
SHEET NUMBER	
C2-01	

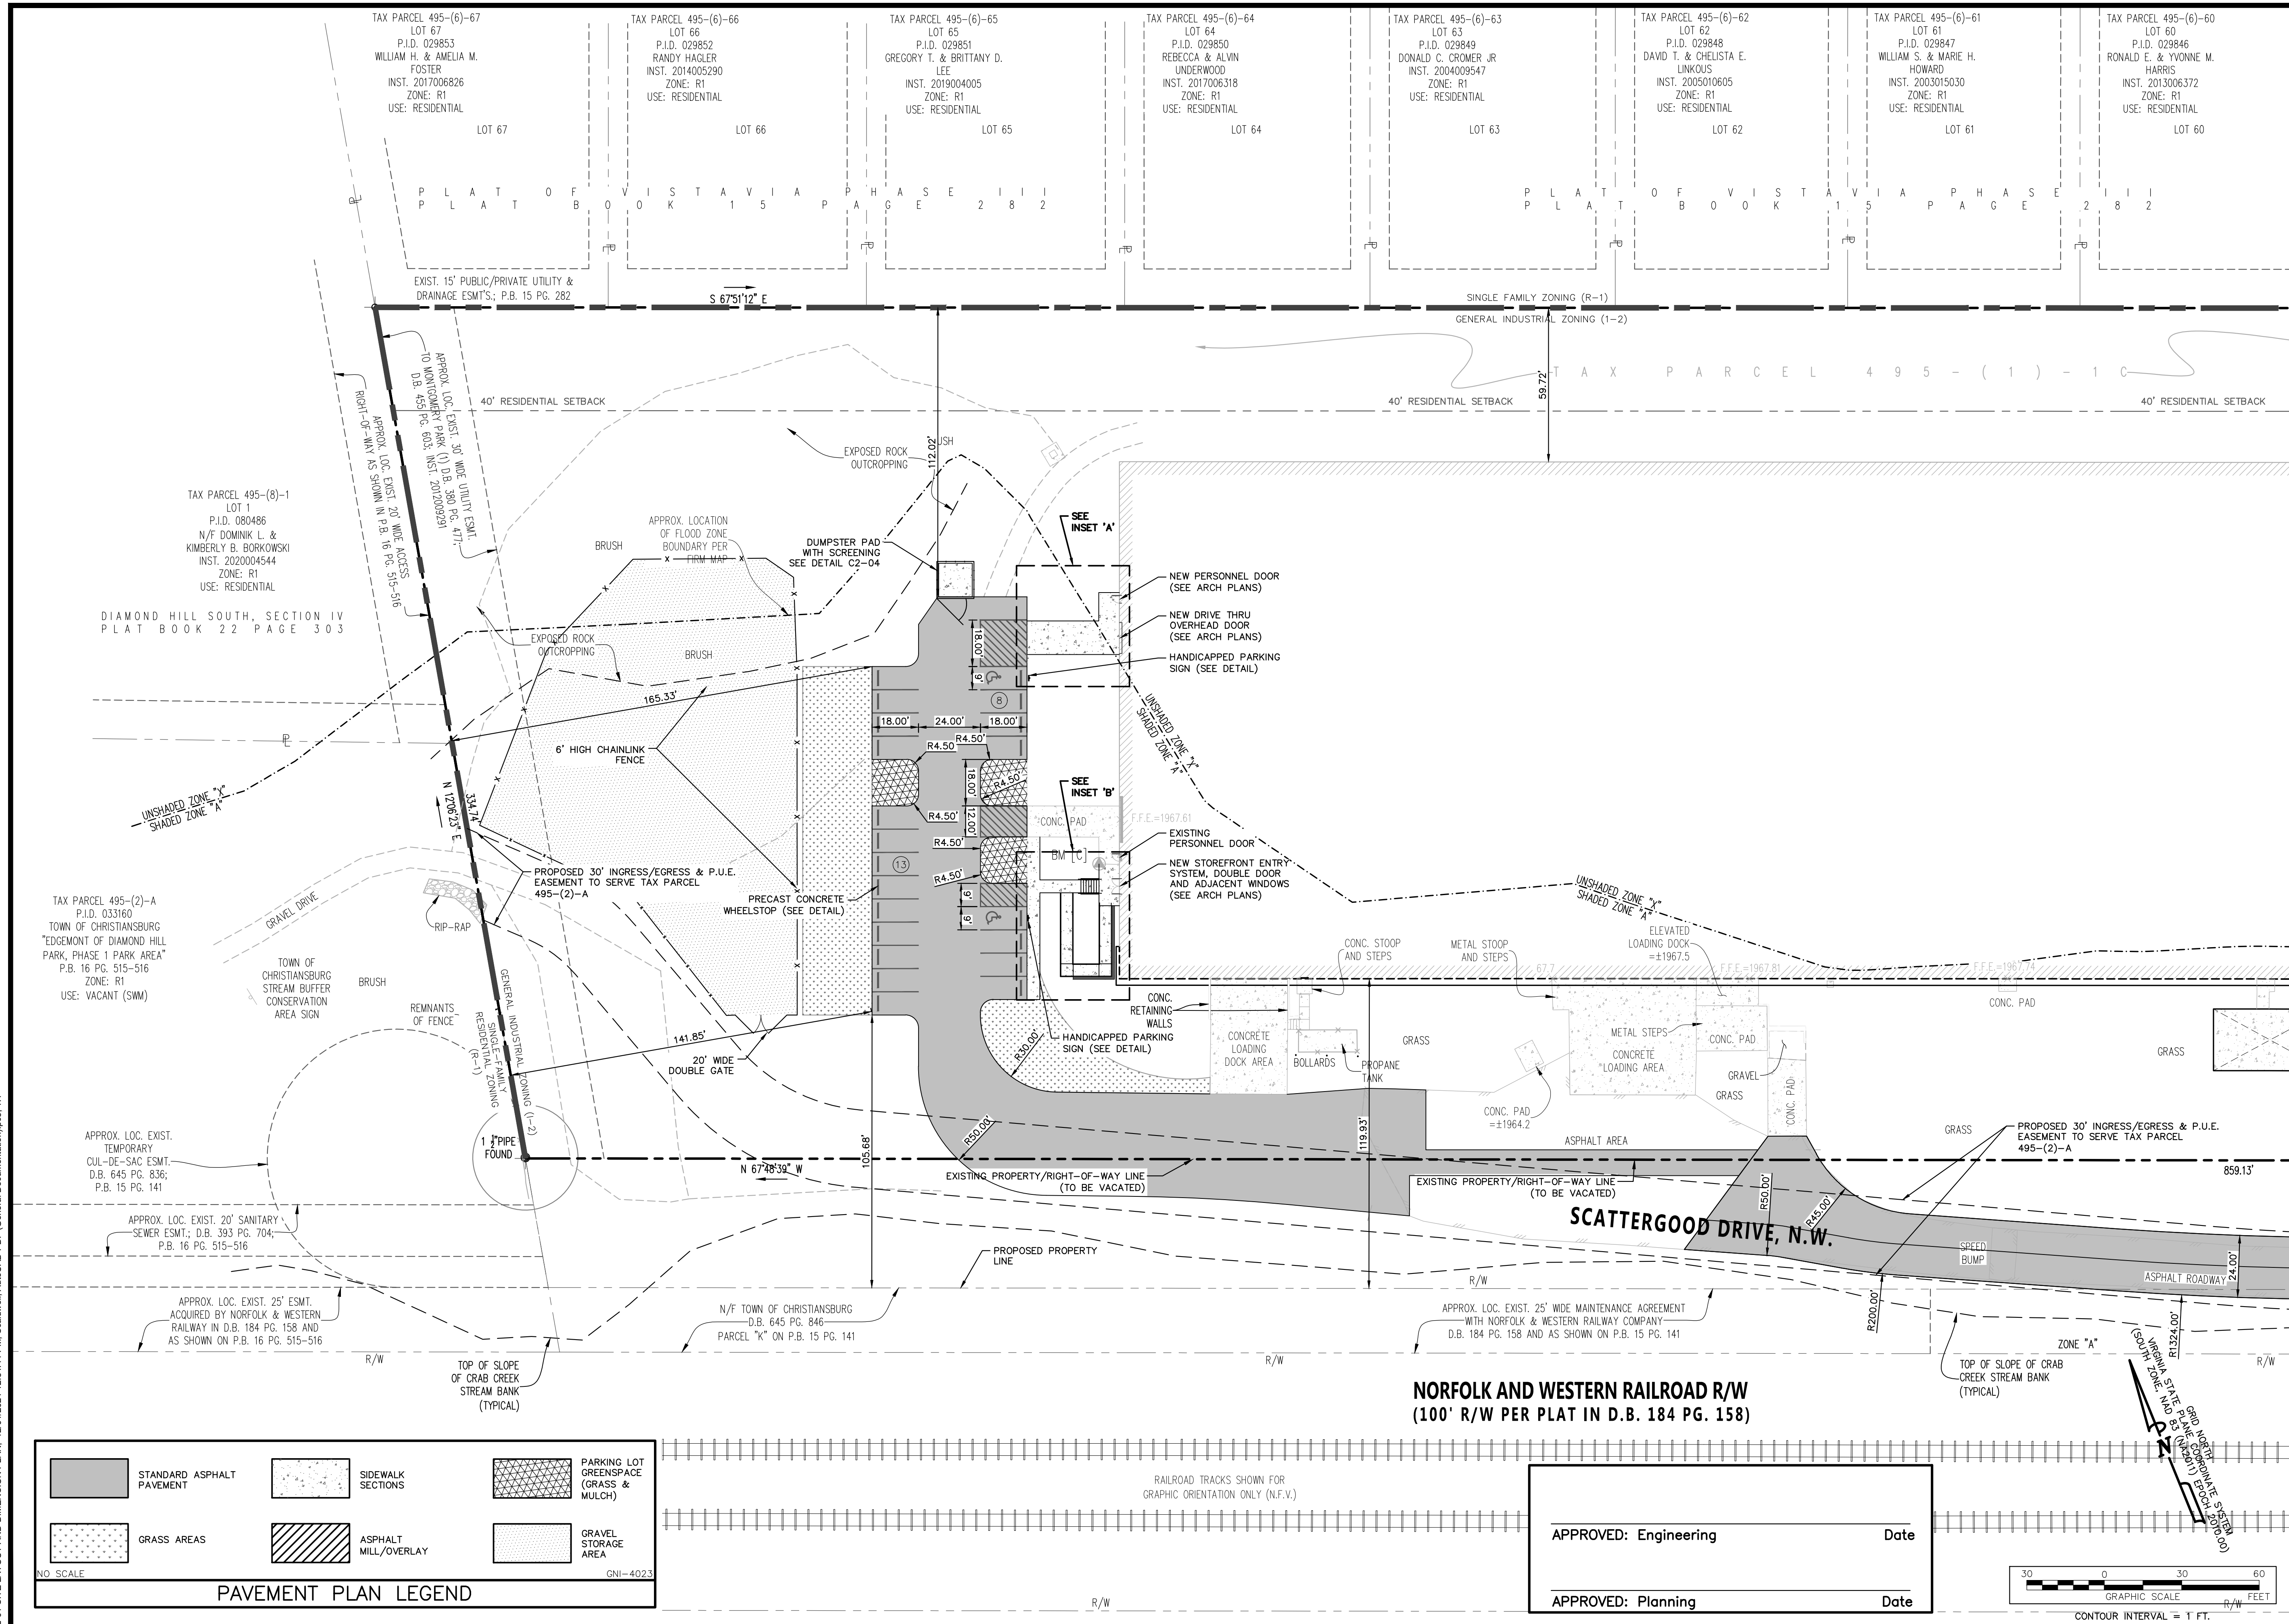

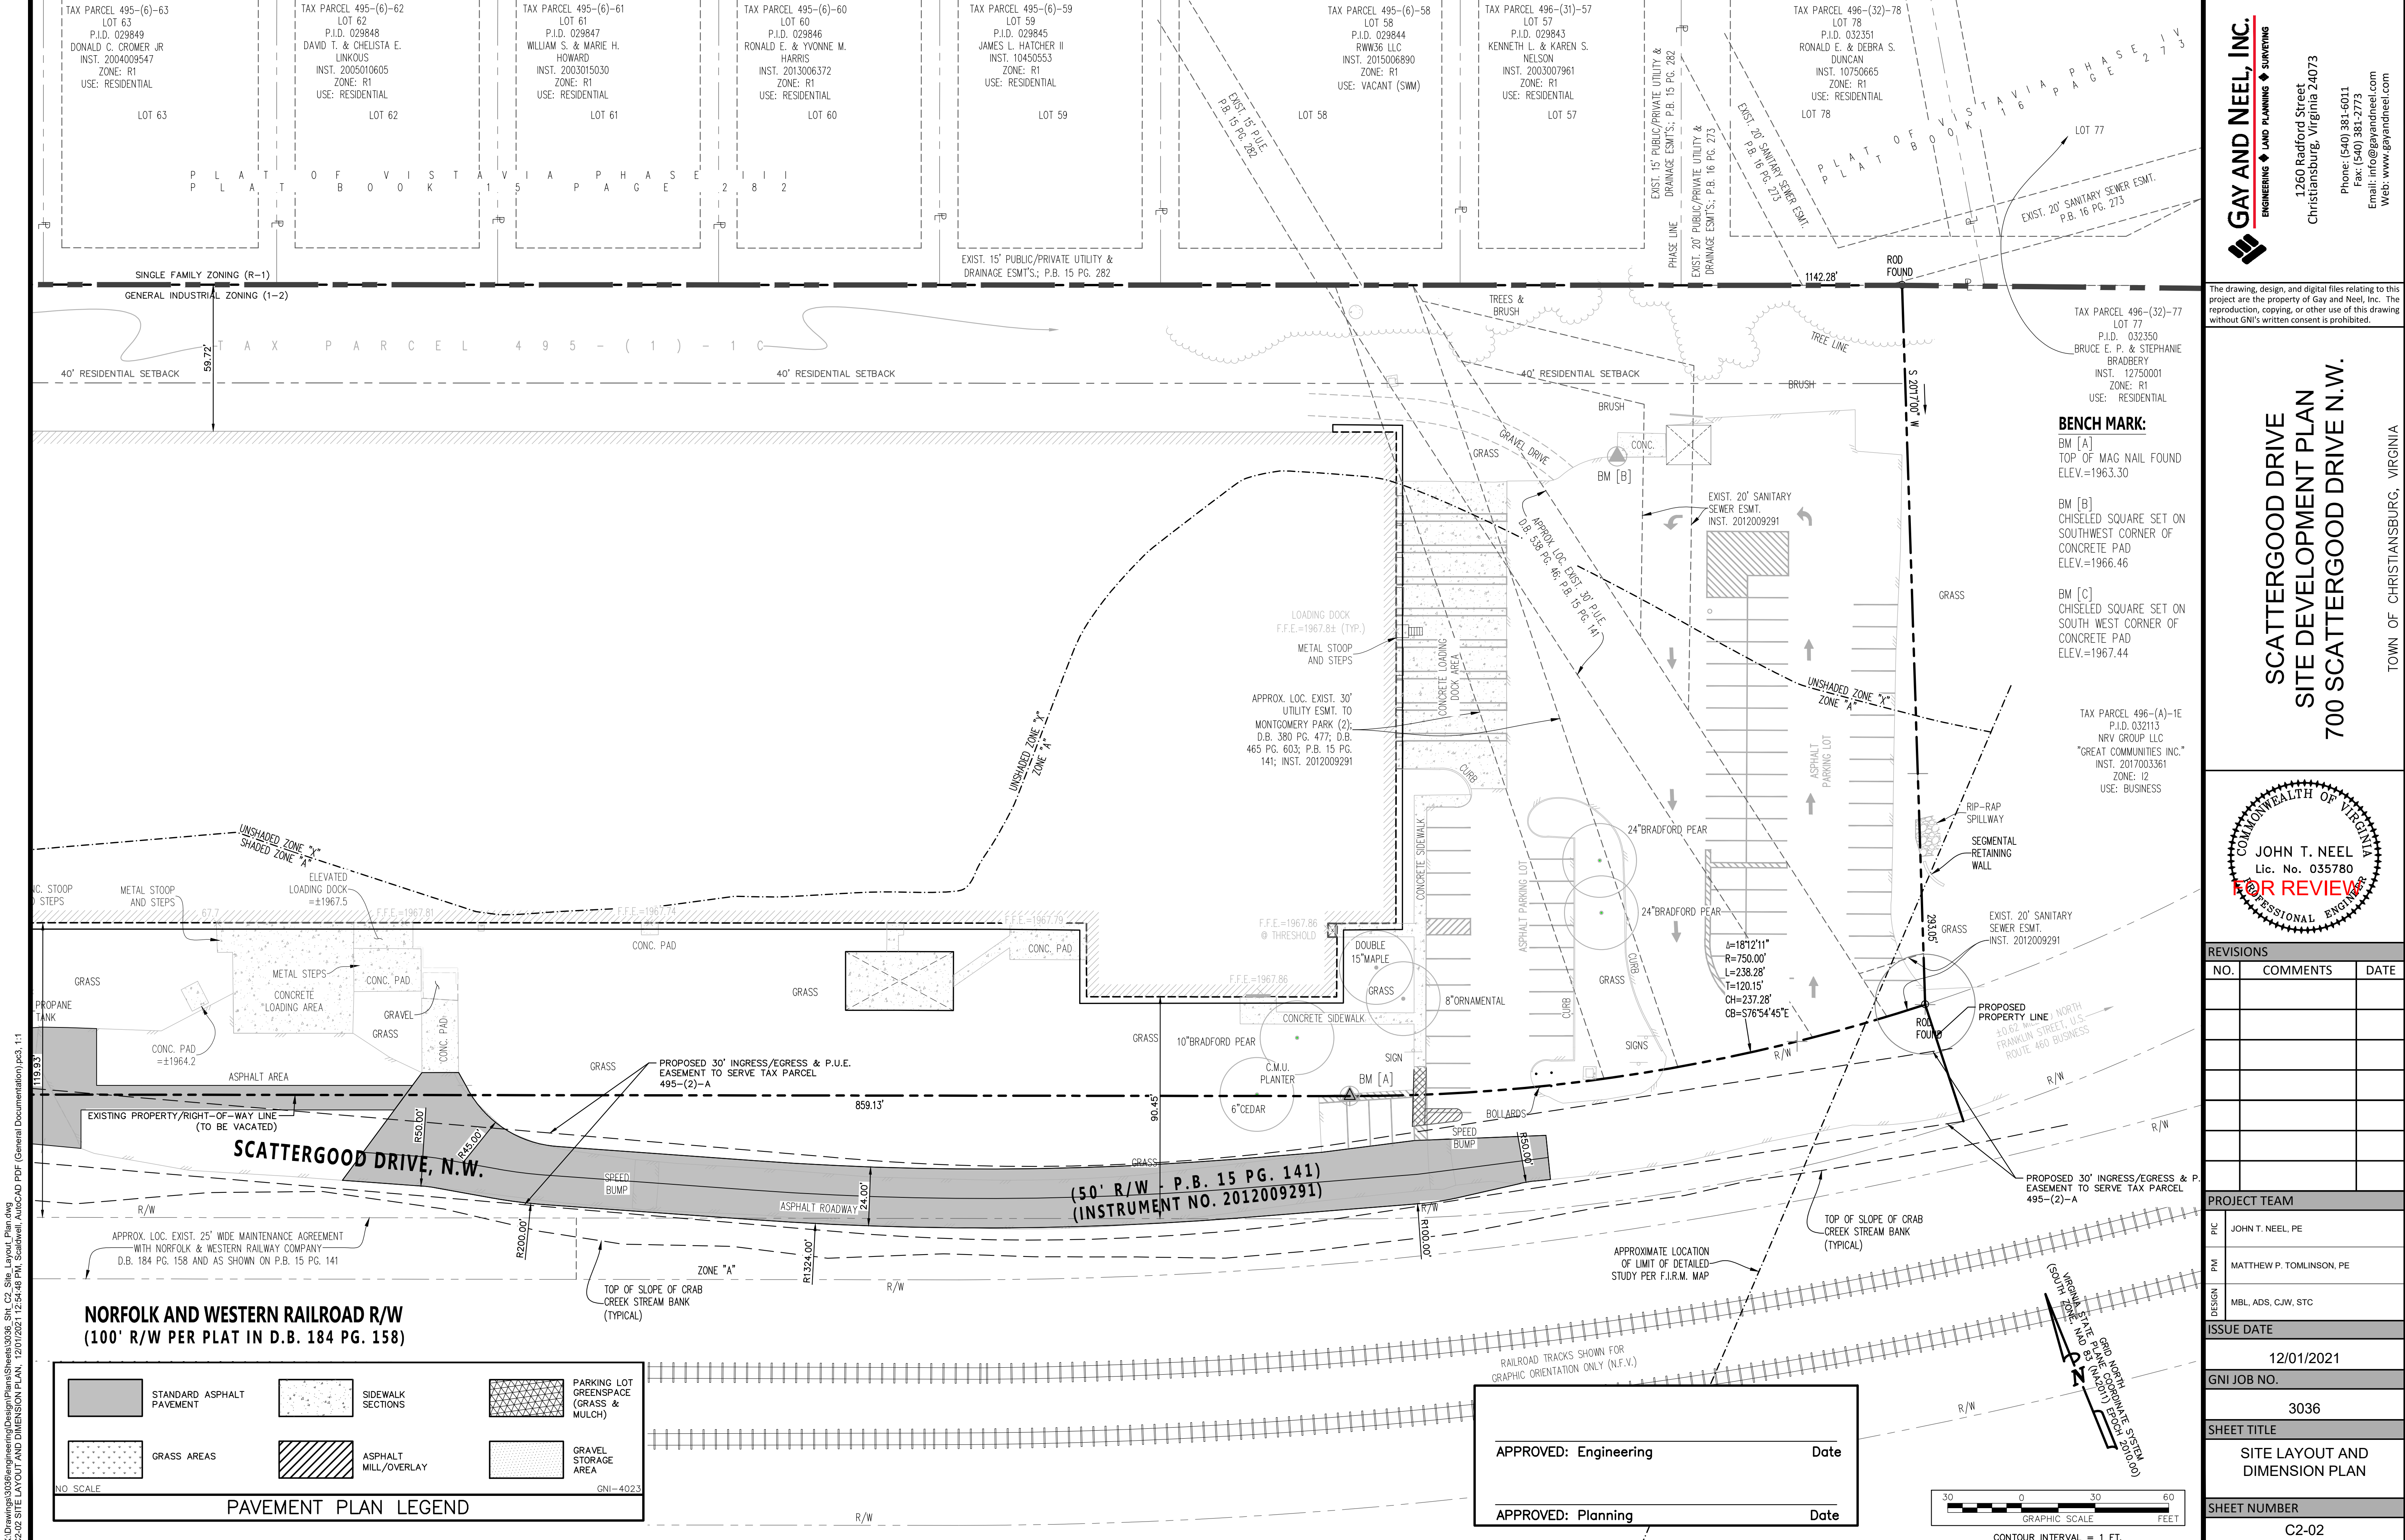

X:\Drawings\3038\Engineering\Design\Plans\Sheets\3038_Sht_C2_Site_Layout_Plan.dwg
C2-02 SITE LAYOUT AND DIMENSION PLAN, 12/01/2021 12:54:48 PM, Std.dwg, AutoCAD PDF (General Documentation), p3, 1:1

GAY AND NEEL, INC.
ENGINEERING ♦ LAND PLANNING ♦ SURVEYING

1260 Radford Street
Christiansburg, Virginia 24073

Phone: (540) 381-6011
Fax: (540) 381-2773
Email: info@gayandneel.com
Web: www.gayandneel.com

The drawing, design, and digital files relating to this project are the property of Gay and Neel, Inc. The reproduction, copying, or other use of this drawing without GNI's written consent is prohibited.

SCATTERGOOD DRIVE
SITE DEVELOPMENT PLAN
700 SCATTERGOOD DRIVE N.W.

TOWN OF CHRISTIANSBURG, VIRGINIA

COMMONWEALTH OF VIRGINIA

JOHN T. NEEL
Lic. No. 035780
PROFESSIONAL ENGINEER

REVISIONS		
NO.	COMMENTS	DATE

PROJECT TEAM	
PIC	JOHN T. NEEL, PE
PM	MATTHEW P. TOMLINSON, PE
DESIGN	MBL, ADS, CJW, STC
ISSUE DATE	
12/01/2021	
GNI JOB NO.	
3036	
SHEET TITLE	
SITE LAYOUT AND DIMENSION PLAN	
SHEET NUMBER	
C2-02	