

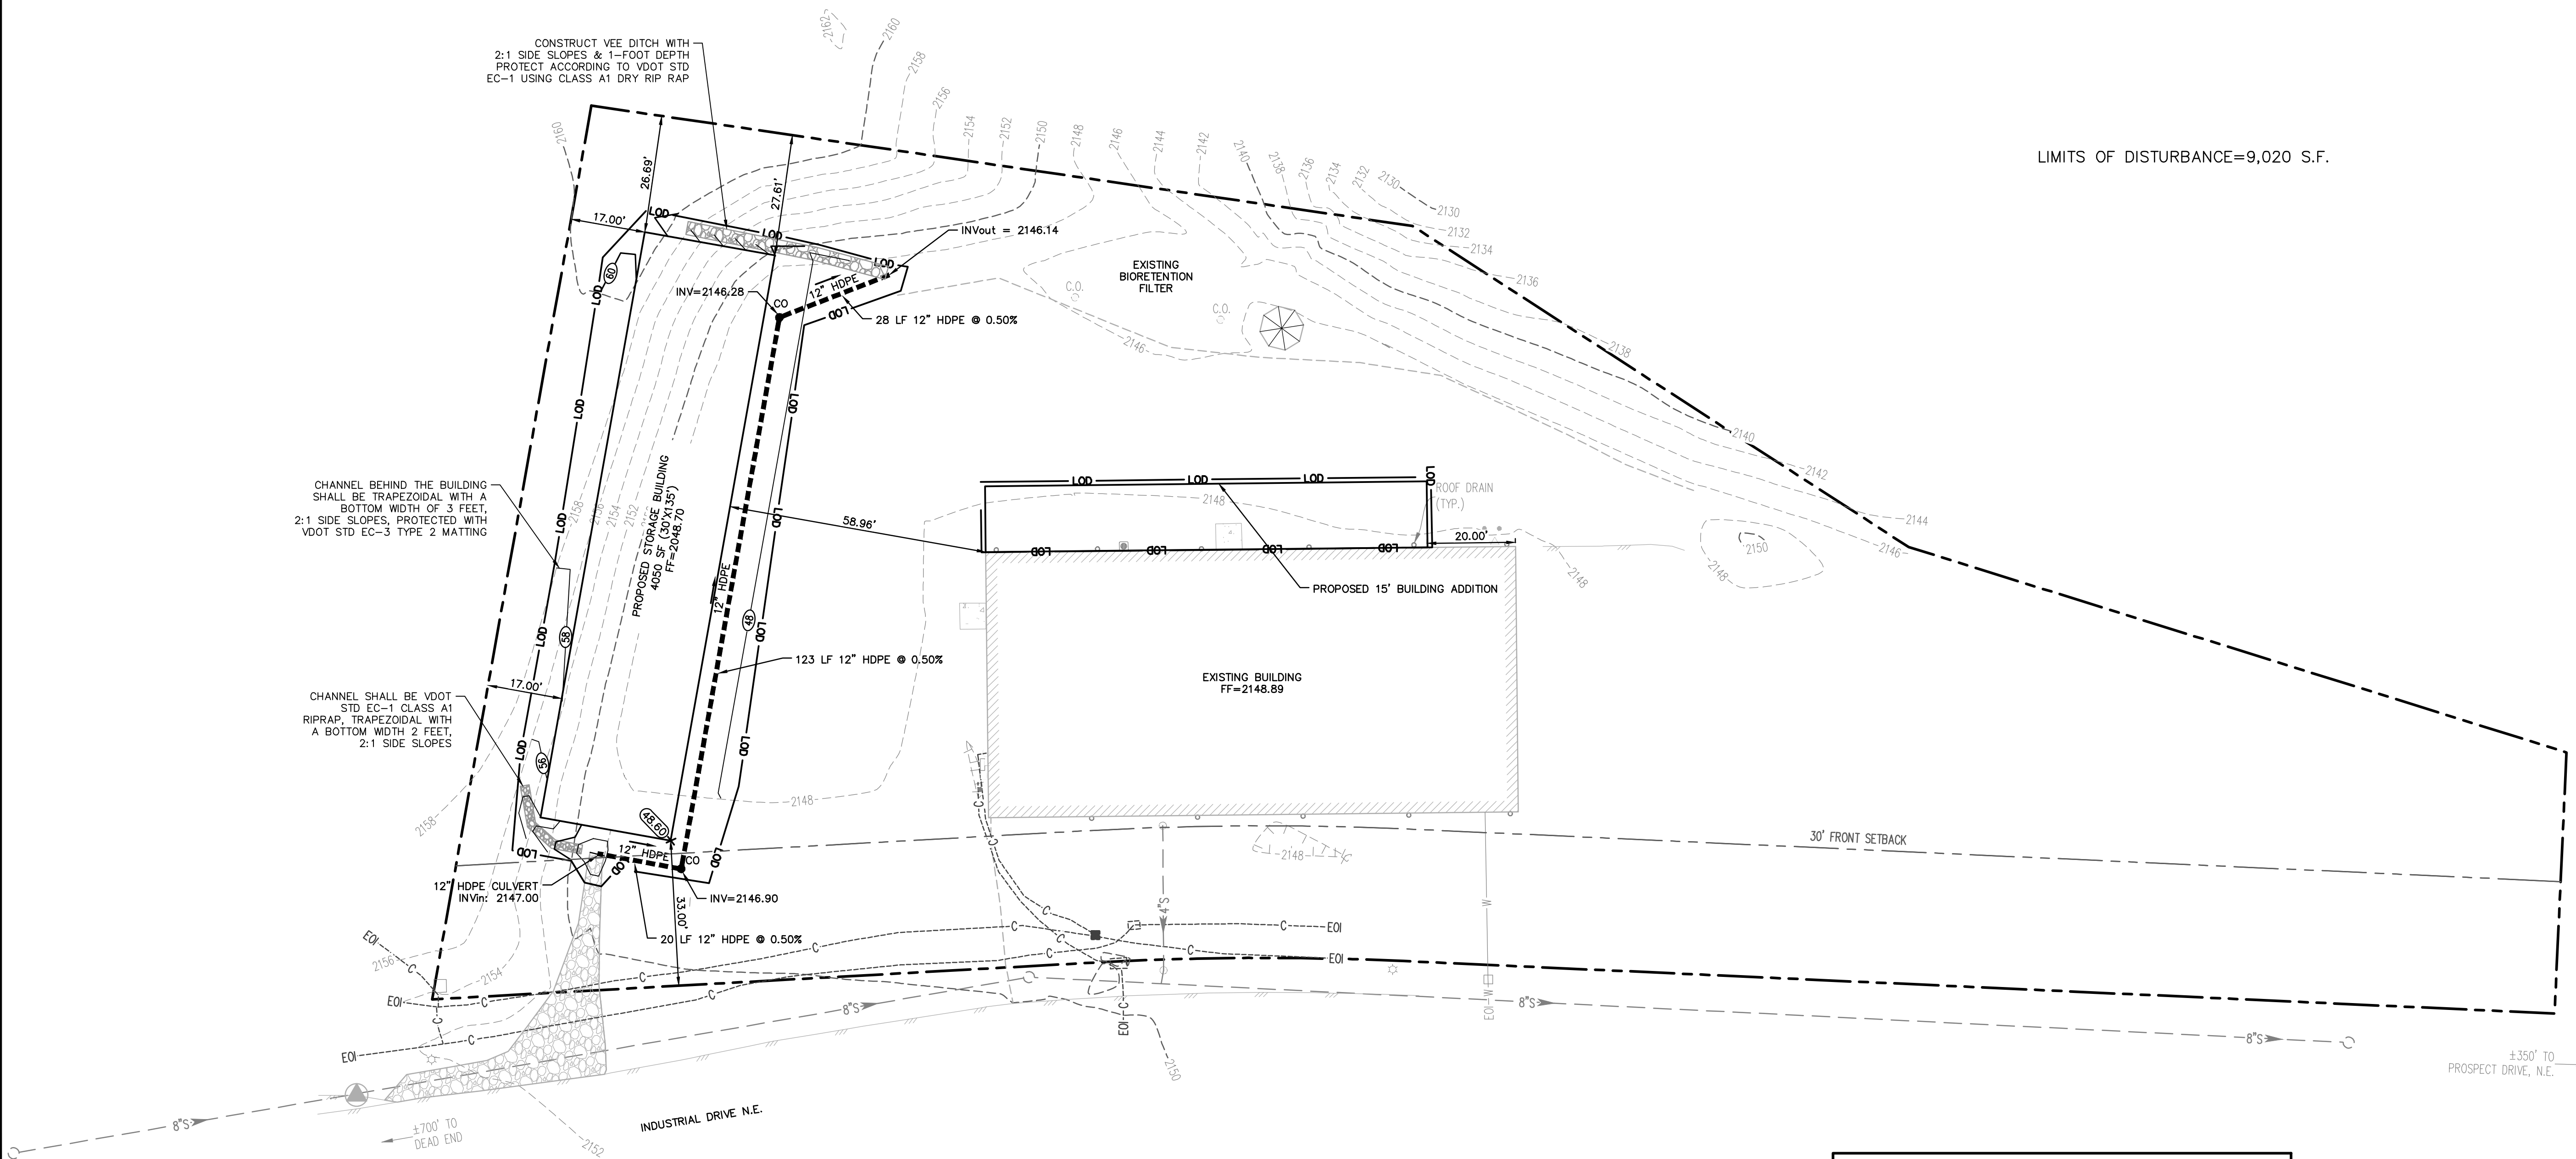


X:\pawings\3311\ENGINEERING\Design\Plans\Sheet3311_Sht_C3_Grad_Sort_Plan.dwg
C3-01 Grading_Plan_01/18/2022 2:58:46 PM, E:\pawings\AutoCAD\DWG\Sheet3311.dwg
C3-01 Grading_Plan_01/18/2022 2:58:46 PM, E:\pawings\AutoCAD\DWG\Sheet3311.dwg

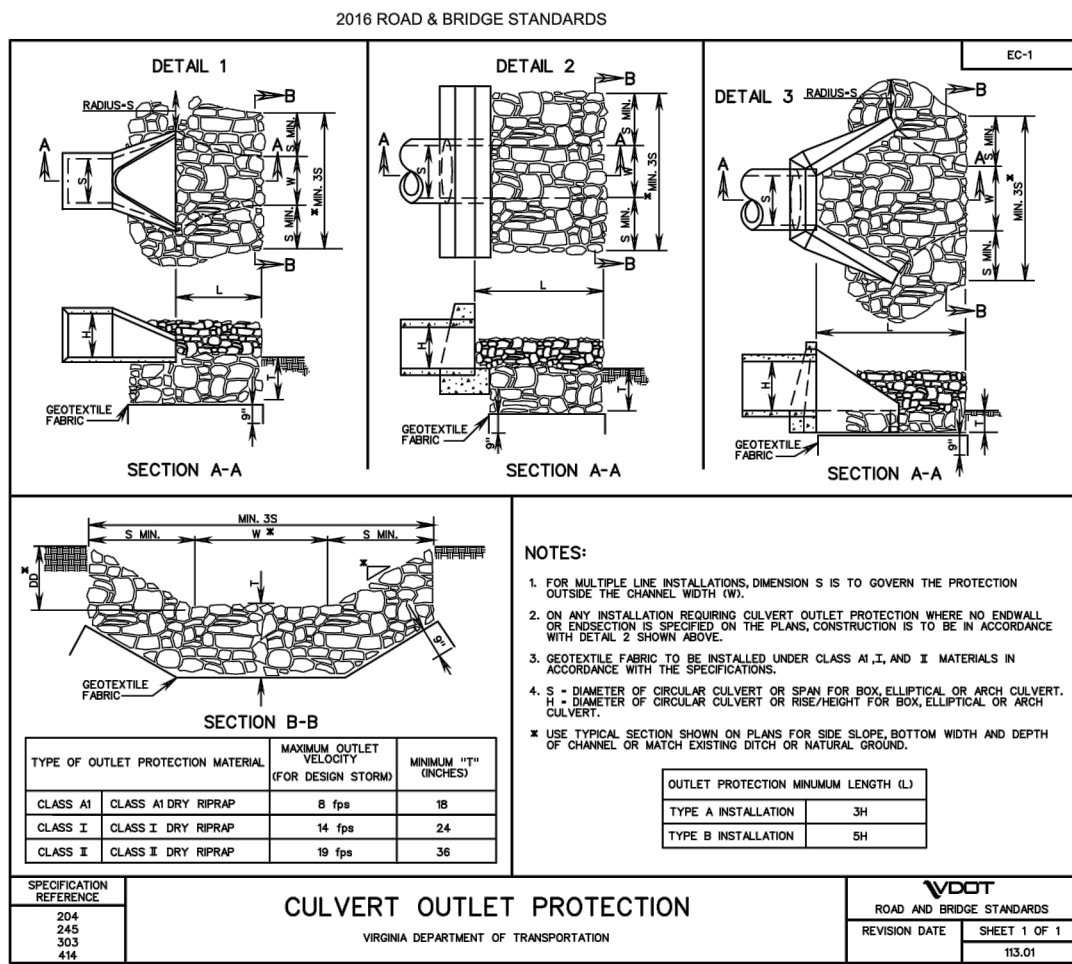

APPROVED: Engineering	Date
APPROVED: Planning	Date

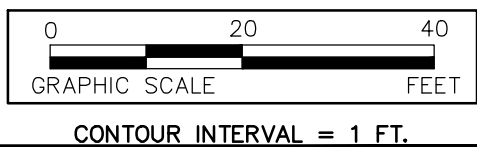

GAY AND NEEL, INC.
ENGINEERING ♦ LAND PLANNING ♦ SURVEYING
1260 Radford Street
Christiansburg, Virginia 24073
Phone: (540) 381-6011
Fax: (540) 381-2773
Email: info@gayandneel.com
Web: www.gayandneel.com

The drawing, design, and digital files relating to this project are the property of Gay and Neel, Inc. The reproduction, copying, or other use of this drawing without GNI's written consent is prohibited.

CHP ENERGY SOLUTIONS EXPANSION

TOWN OF CHRISTIANSBURG, VIRGINIA



REVISIONS		
NO.	COMMENTS	DATE

PROJECT TEAM	
PIE	JOHN T. NEEL, PE
PM	BRYANT H. ALTIZER, PE, LS
DESIGN	ESD
ISSUE DATE	
01/19/2022	
GNI JOB NO.	
3311	
SHEET TITLE	
LAYOUT AND GRADING	
SHEET NUMBER	
C3-01	