

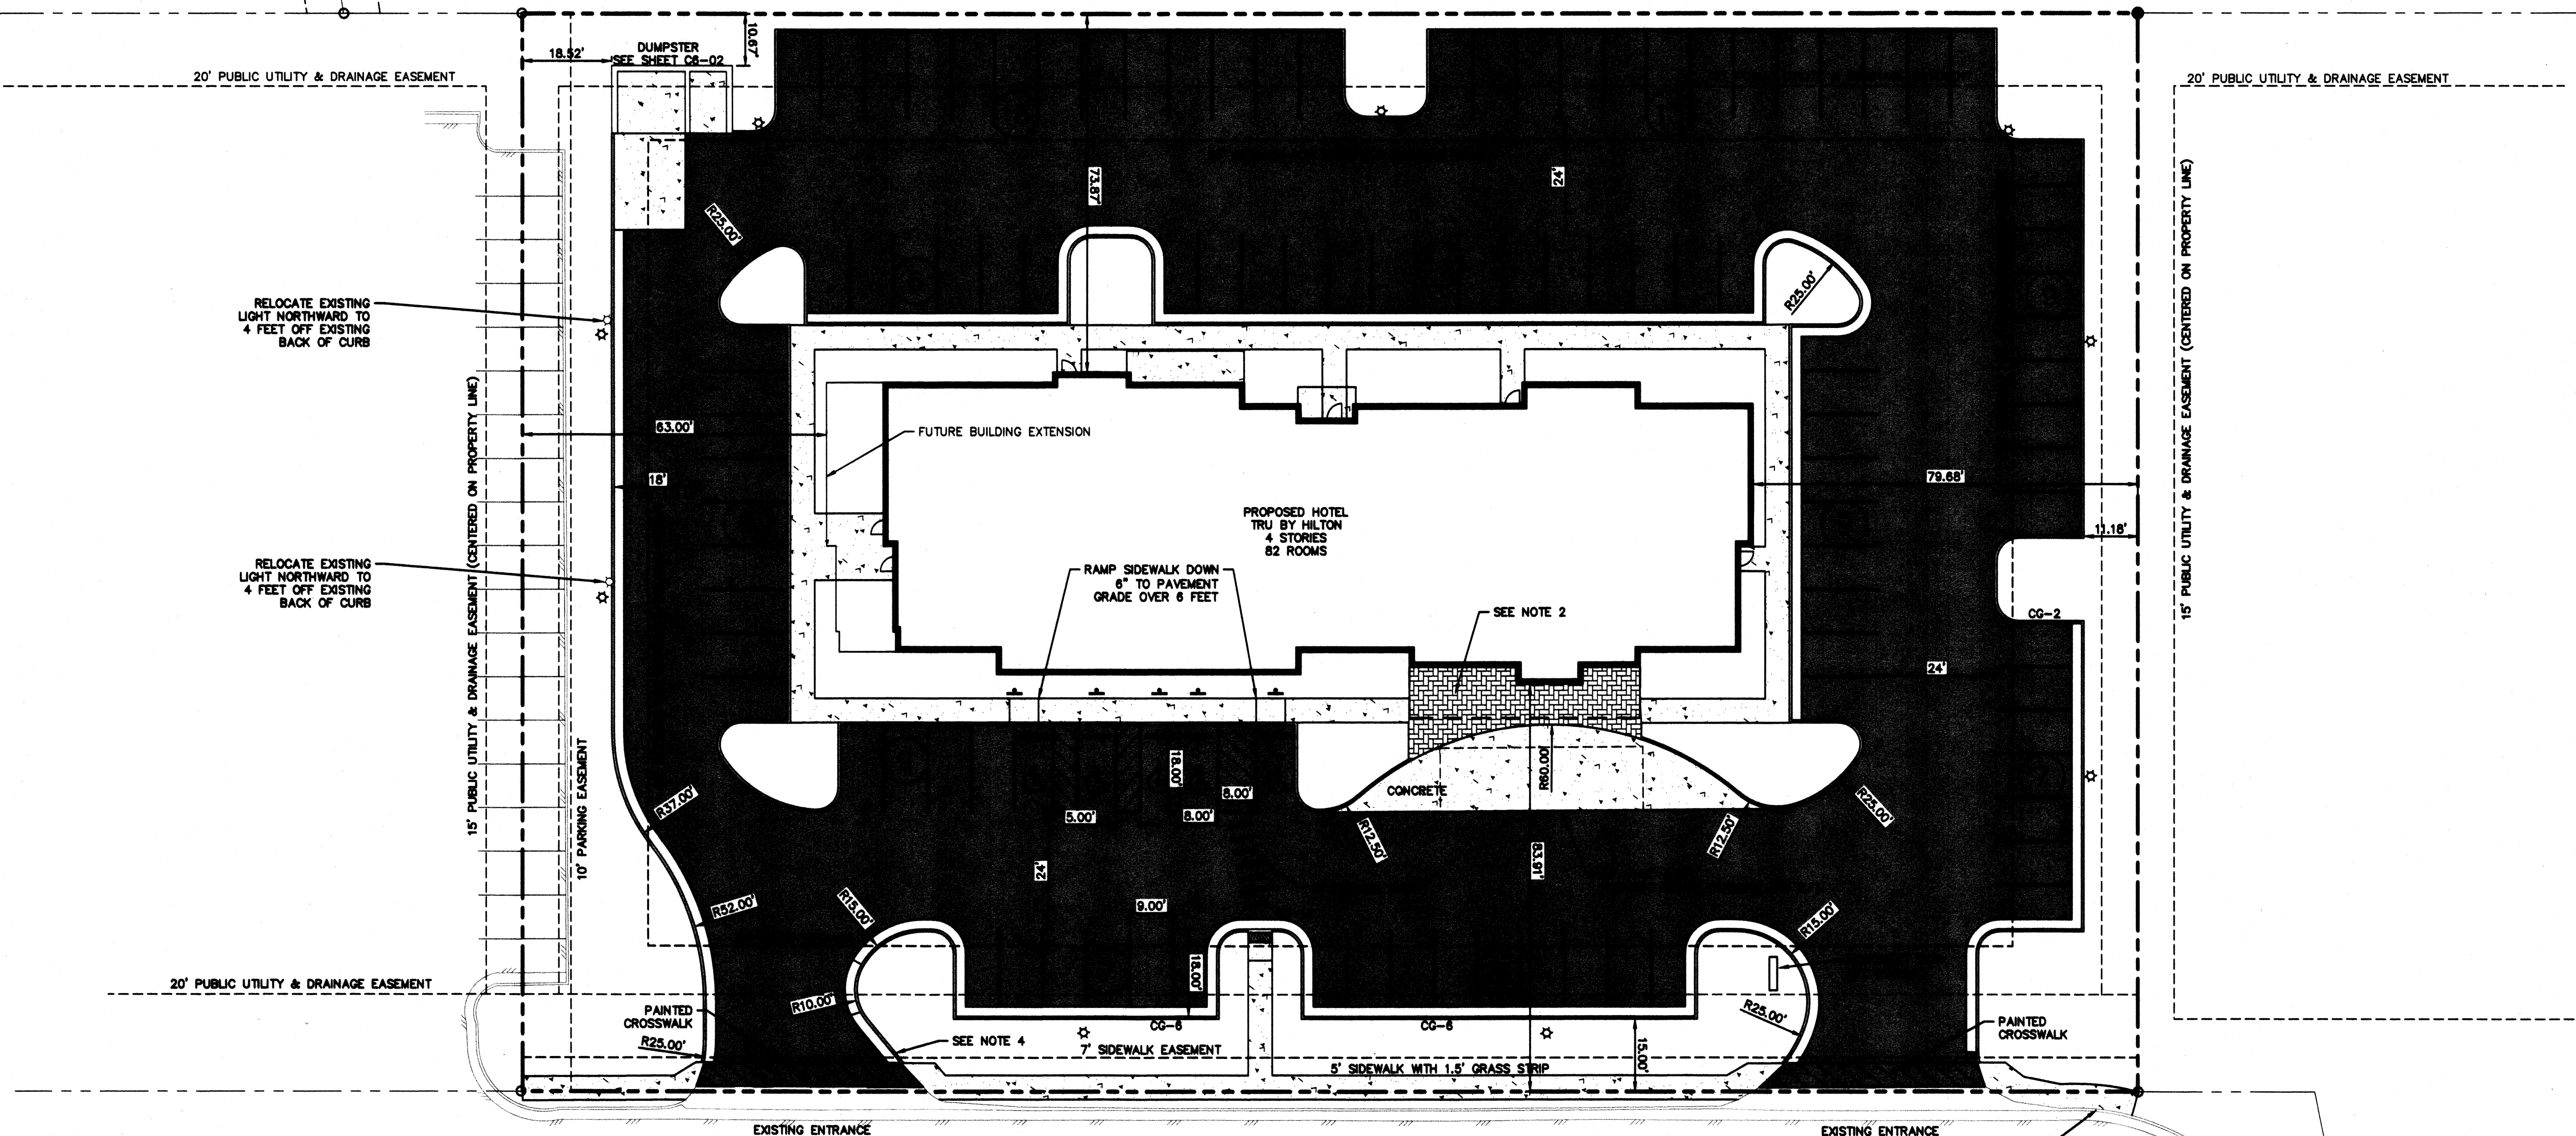


- NOTES:
1. ALL RADII ARE 5' UNLESS SHOWN OTHERWISE
 2. CONCRETE PATTERN AT THE FRONT DOORS SHALL BE BRICKFORM.COM PATTERN NEW ENGLAND BASKET WEAVE, PRODUCT ID: FM-3600-S/O, BRICKFORM LIQUID INTEGRAL COLOR: LC-2280FRENCHGRAY.
 3. ALL SIDEWALKS SHALL HAVE A WIDTH OF 5 FEET.
 4. AT THE ENTRANCES, TAPER THE NEW CURB DOWN TO PAVEMENT GRADE OVER THE FINAL TWO FEET.
 5. LOT DIMENSIONS AND ADJACENT OWNERS ARE SHOWN ON SHEET C1-01.

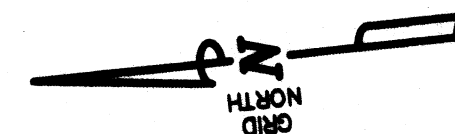

HAMPTON BOULEVARD, N.E.
(50' PUBLIC R/W - P.B. 16 PG. 617)

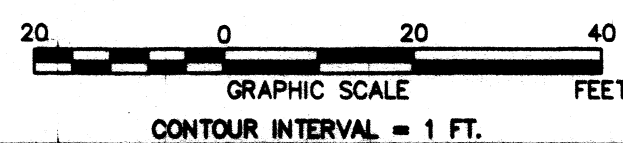

M. J. Gellan
APPROVED: Engineering
2/11/22
Date


B. J. Gellan
APPROVED: Planning
15 Feb 22
Date

GAY AND NEEL, INC.
ENGINEERING • LAND PLANNING • SURVEYING
1260 Radford Street
Christiansburg, Virginia 24073
Phone: (540) 381-6011
Fax: (540) 381-2773
Email: info@gayandneel.com
Web: www.gayandneel.com

The drawing, design, and digital files relating to this project are the property of Gay and Neel, Inc. The reproduction, copying, or other use of this drawing without GNI's written consent is prohibited.

TRU BY HILTON
55 HAMPTON BOULEVARD, N.E.

TOWN OF CHRISTIANSBURG, VIRGINIA

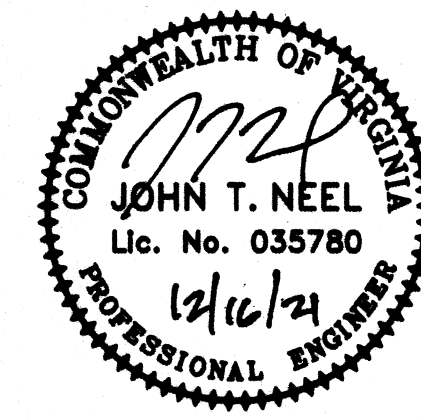

NO.	COMMENTS	DATE

PC	JOHN T. NEEL, PE
PM	BRYANT H. ALTIZER, PE, LS
DESIGN	ESD

11/12/2021
3022
SITE LAYOUT AND DIMENSION PLAN
C2-01