
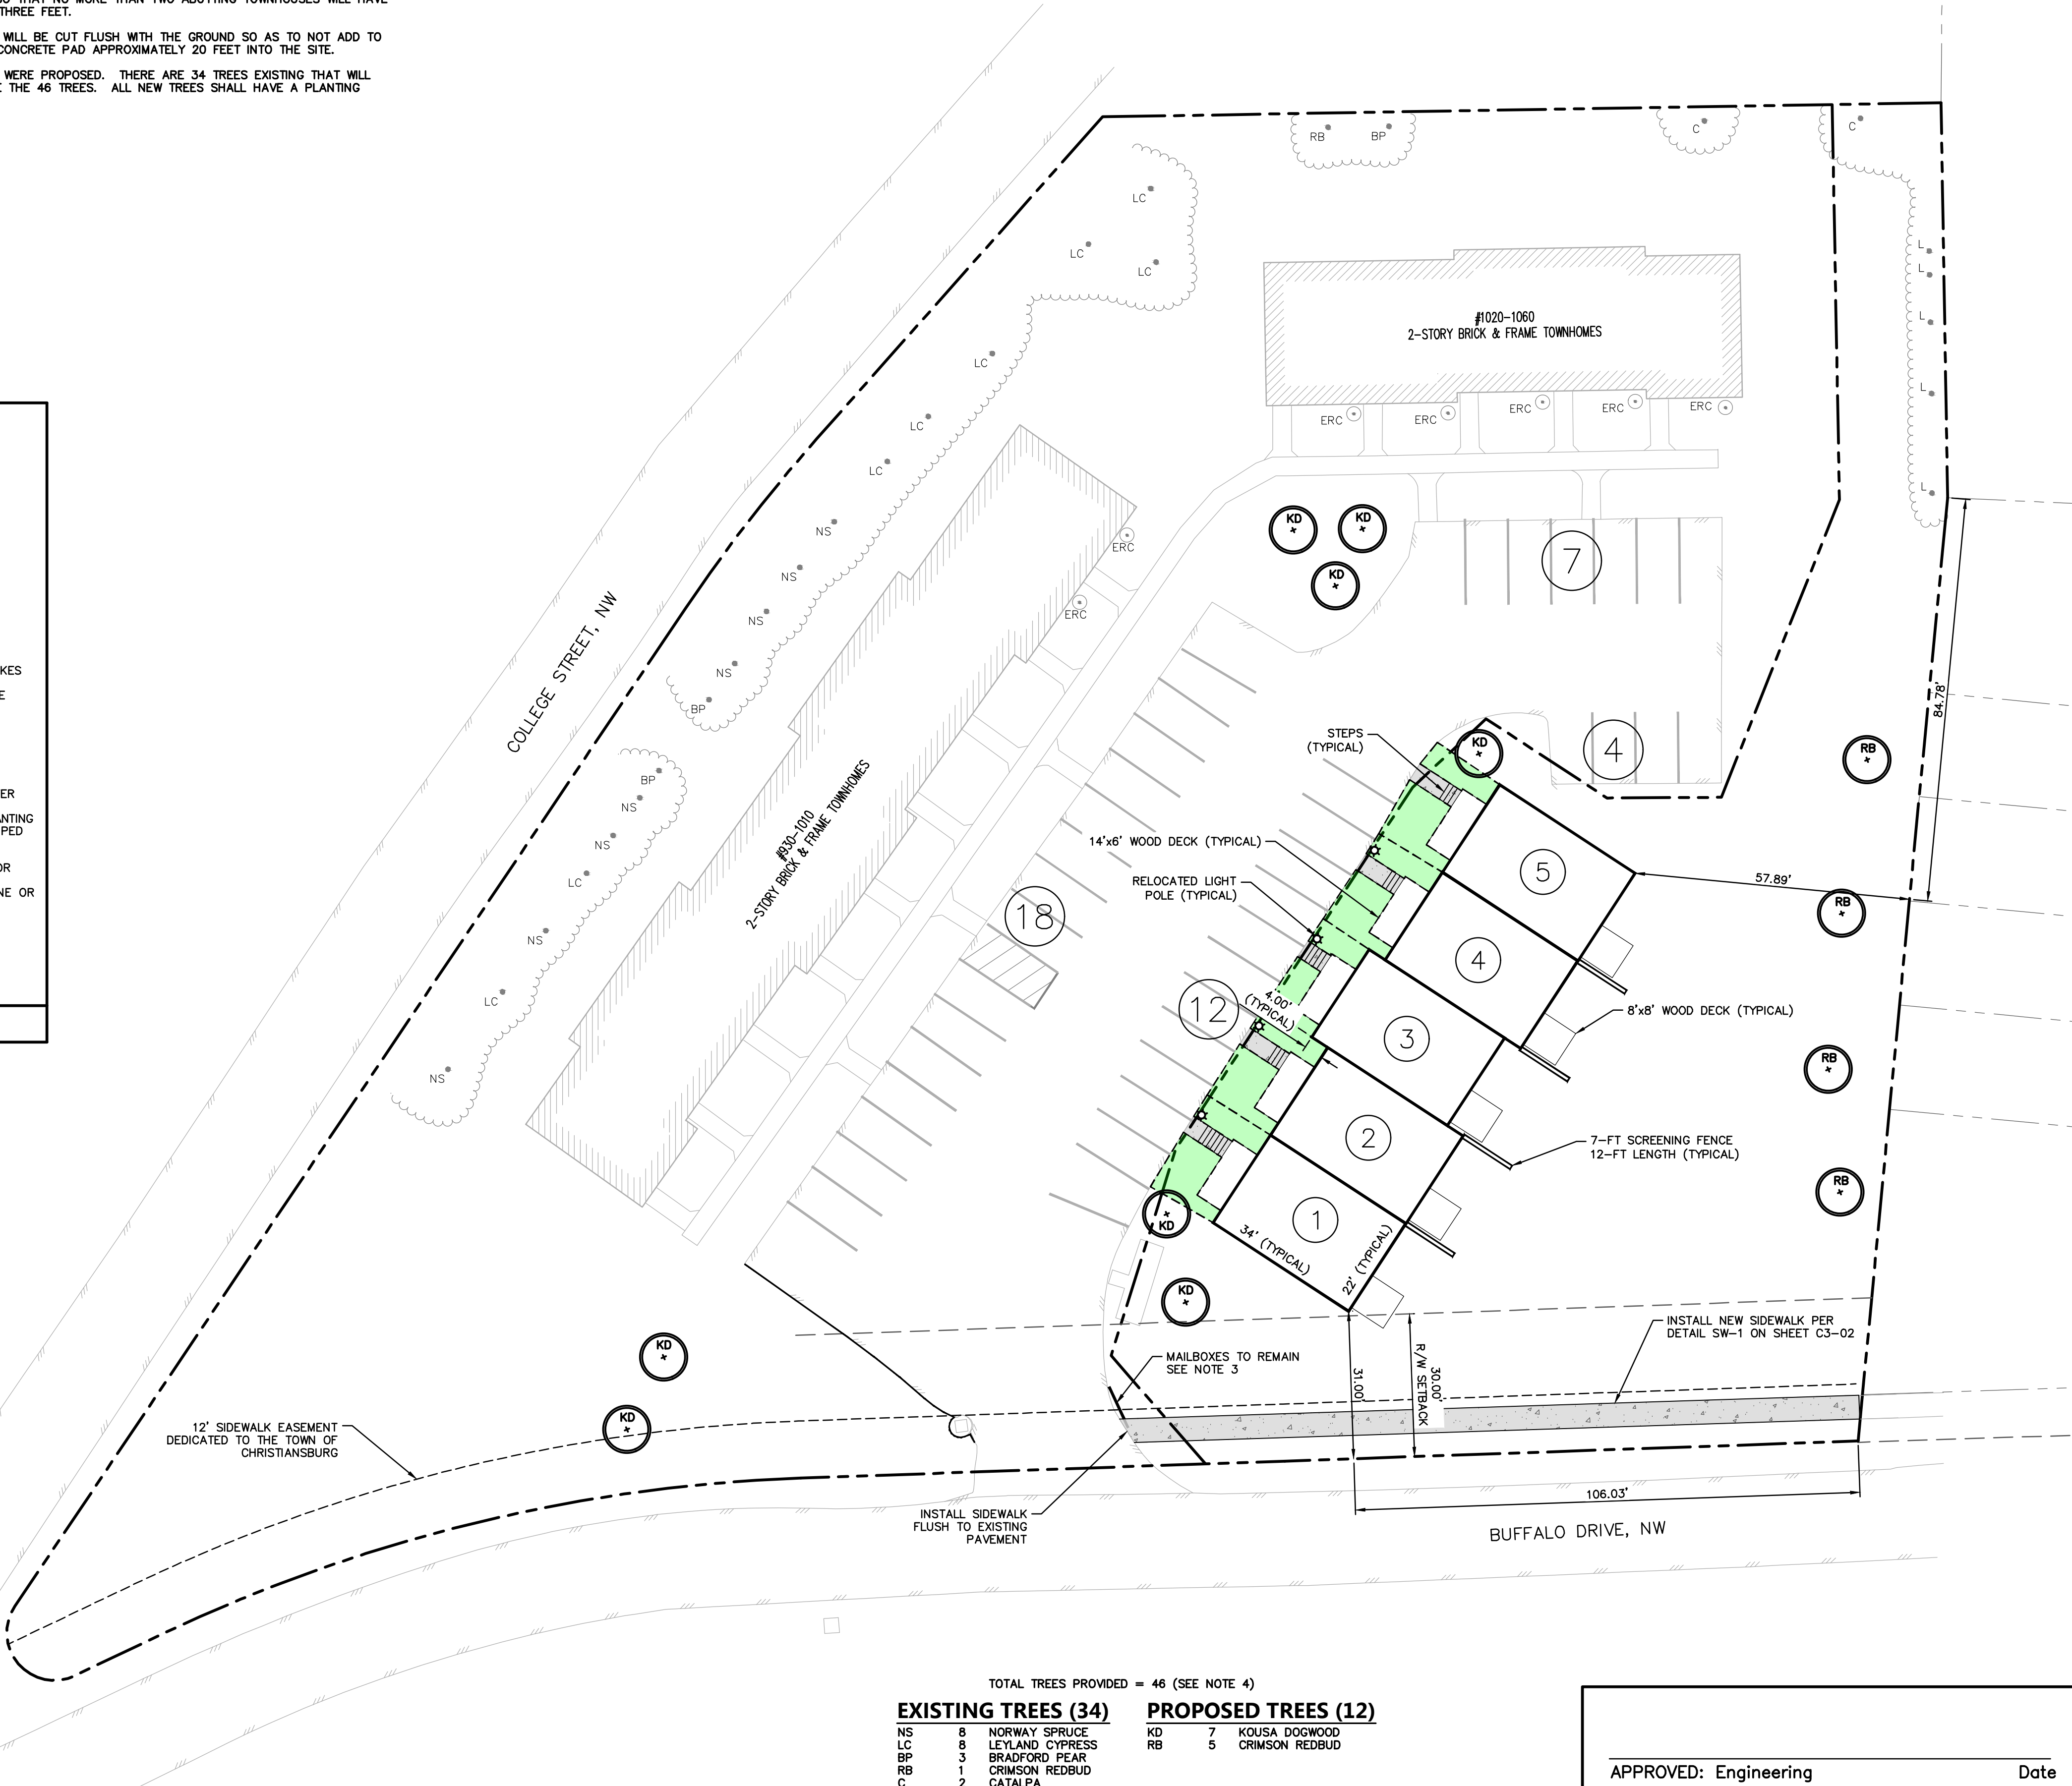


NOTES:

1. CONCRETE STEPS SHALL CONFORM TO VDOT STD S-2 AND PROVIDE HANDRAIL PER VDOT STD HR-1.
2. PER SECTION SEC. 42-595, THE FULL FACADES OF INDIVIDUAL TOWNHOUSE UNITS WITHIN A TOWNHOUSE GROUP STRUCTURE SHALL BE VARIED BY CHANGED FRONT YARD SETBACKS AND VARIATIONS IN MATERIALS OR DESIGNS SO THAT NO MORE THAN TWO ABUTTING TOWNHOUSES WILL HAVE THE SAME FRONT YARD SETBACK. VARIATION IN SETBACK SHALL BE AT LEAST THREE FEET.
3. IF THE MAILBOXES NEED TO BE RELOCATED DURING CONSTRUCTION, THE POSTS WILL BE CUT FLUSH WITH THE GROUND SO AS TO NOT ADD TO THE LIMITS OF DISTURBANCE, AND THEY WILL BE RELOCATED TO THE EXISTING CONCRETE PAD APPROXIMATELY 20 FEET INTO THE SITE.
4. ON THE ORIGINAL APPROVED PLANS FOR THIS PROJECT, A TOTAL OF 46 TREES WERE PROPOSED. THERE ARE 34 TREES EXISTING THAT WILL REMAIN WITH THIS CURRENT PLAN, AND 12 NEW TREES ARE SHOWN TO PROVIDE THE 46 TREES. ALL NEW TREES SHALL HAVE A PLANTING HEIGHT OF AT LEAST 6 FEET.

UNIT	FRONT YARD GREEN SPACE PROVIDED: (GREEN HATCH)	ADDRESS
1	223	1070 BUFFALO DR. NW
2	227	1080 BUFFALO DR. NW
3	152	1090 BUFFALO DR. NW
4	215	1100 BUFFALO DR. NW
5	235	1110 BUFFALO DR. NW

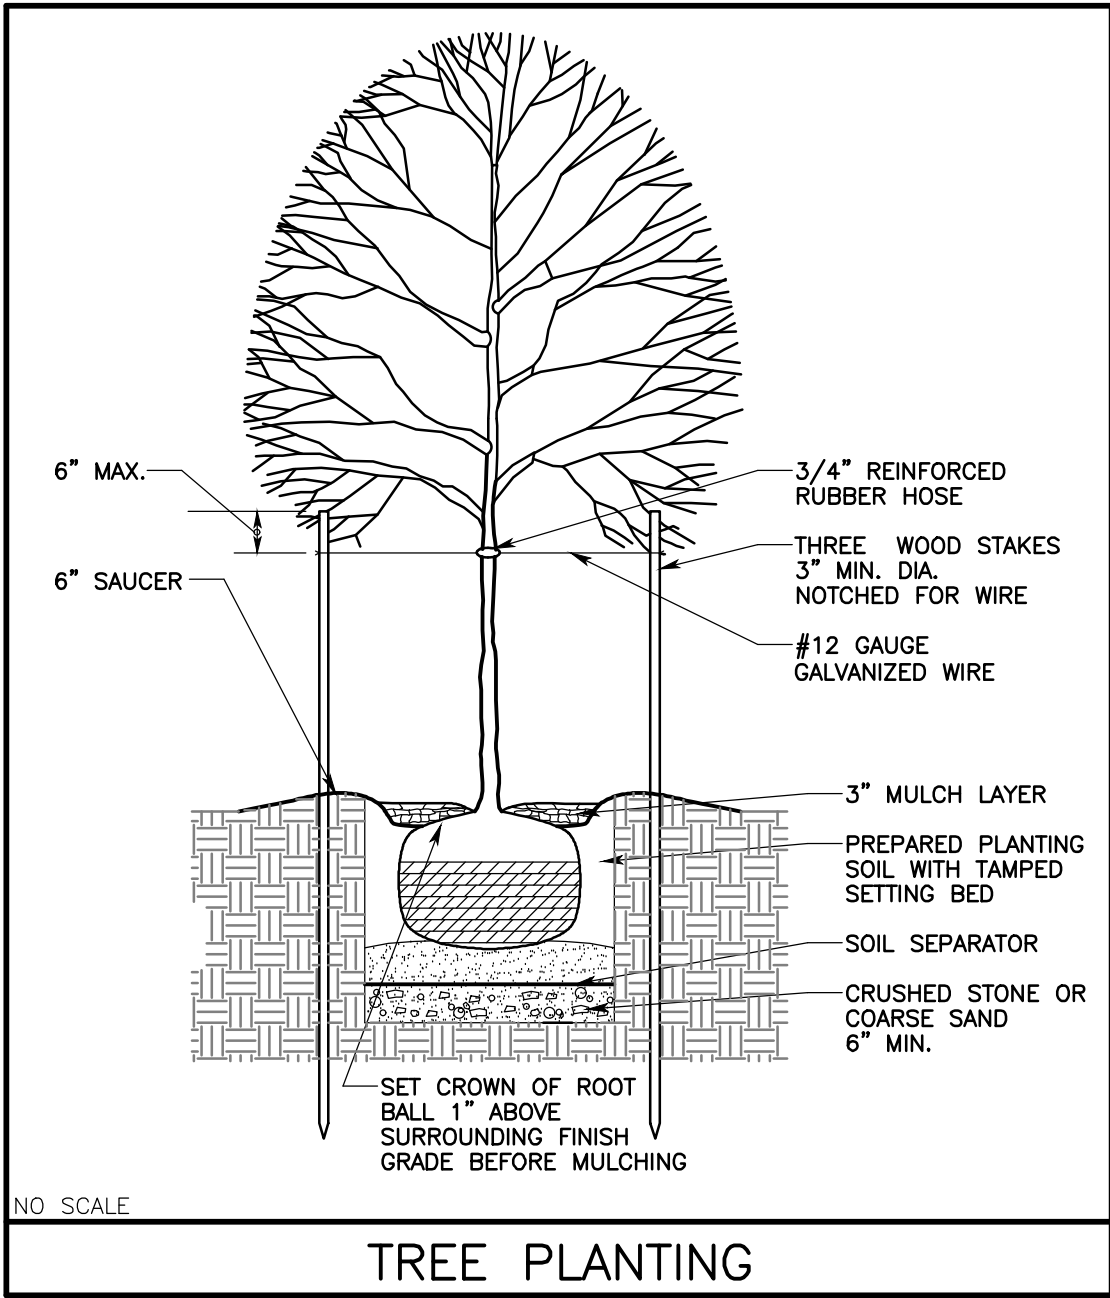

TOTAL TREES PROVIDED = 46 (SEE NOTE 4)					
EXISTING TREES (34)			PROPOSED TREES (12)		
NS	8	NORWAY SPRUCE	KD	7	KOUSA DOGWOOD
LC	8	LEYLAND CYPRESS	RB	5	CRIMSON REDBUD
BP	3	BRADFORD PEAR			
RB	1	CRIMSON REDBUD			
C	2	CATALPA			
L	5	LOCUST			
ERC	7	EASTERN RED CEDAR			

APPROVED: Engineering	Date
APPROVED: Planning	Date

FORESIGHT

DESIGN SERVICES

ENGINEERING • LAND PLANNING • SURVEYING

1260 Radford Street

Christiansburg, Virginia 24073

Phone: (540) 381-6011

Fax: (540) 381-2773

Email: info@foresightdesignservices.com

Web: www.foresightdesignservices.com

THE DRAWING, DESIGN, AND DIGITAL FILES RELATING TO THIS PROJECT ARE THE PROPERTY OF FORESIGHT DESIGN SERVICES. THE REPRODUCTION, COPYING, OR OTHER USE OF THIS DRAWING WITHOUT FDS'S WRITTEN CONSENT IS PROHIBITED.

KYLE MANOR TOWNHOMES

TOWN OF CHRISTIANSBURG, VIRGINIA



REVISIONS		
NO.	COMMENTS	DATE

PROJECT TEAM	
PH	JOHN T. NEEL, PE
PM	BRYANT H. ALTIZER, PE, LS
DESIGN	JLW, ZJM
ISSUE DATE	
07/15/2022	
FDS JOB NO.	
3090	
SHEET TITLE	
SITE LAYOUT AND DIMENSION PLAN	
SHEET NUMBER	
C2-01	