
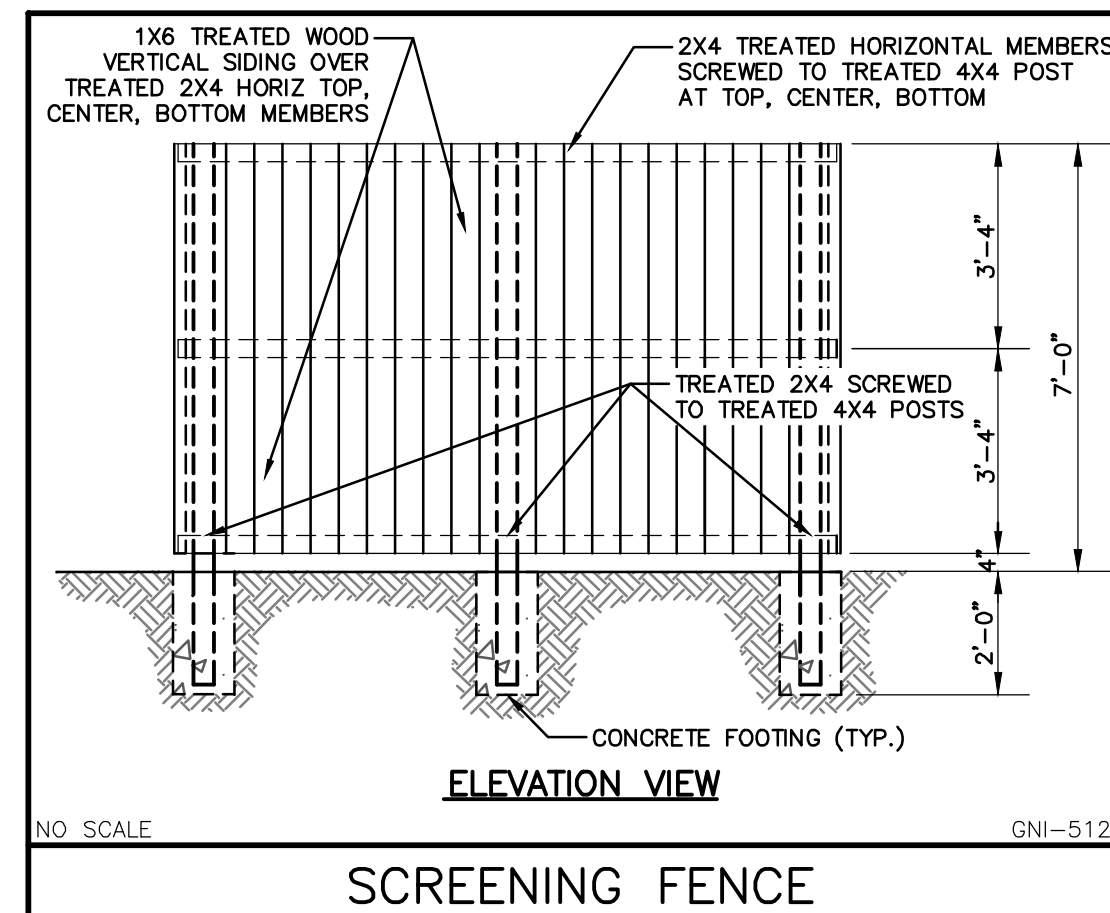


1. ALL RADII ARE 5 FEET UNLESS SHOWN OTHERWISE.
2. SEE SHEET C1-01 FOR ADJACENT OWNERS AND PROPERTY DIMENSIONS.

[illegible]

UNIT	ADDRESS
1	979 RADFORD ST. NW
2	977 RADFORD ST. NW
3	975 RADFORD ST. NW
4	973 RADFORD ST. NW
5	971 RADFORD ST. NW

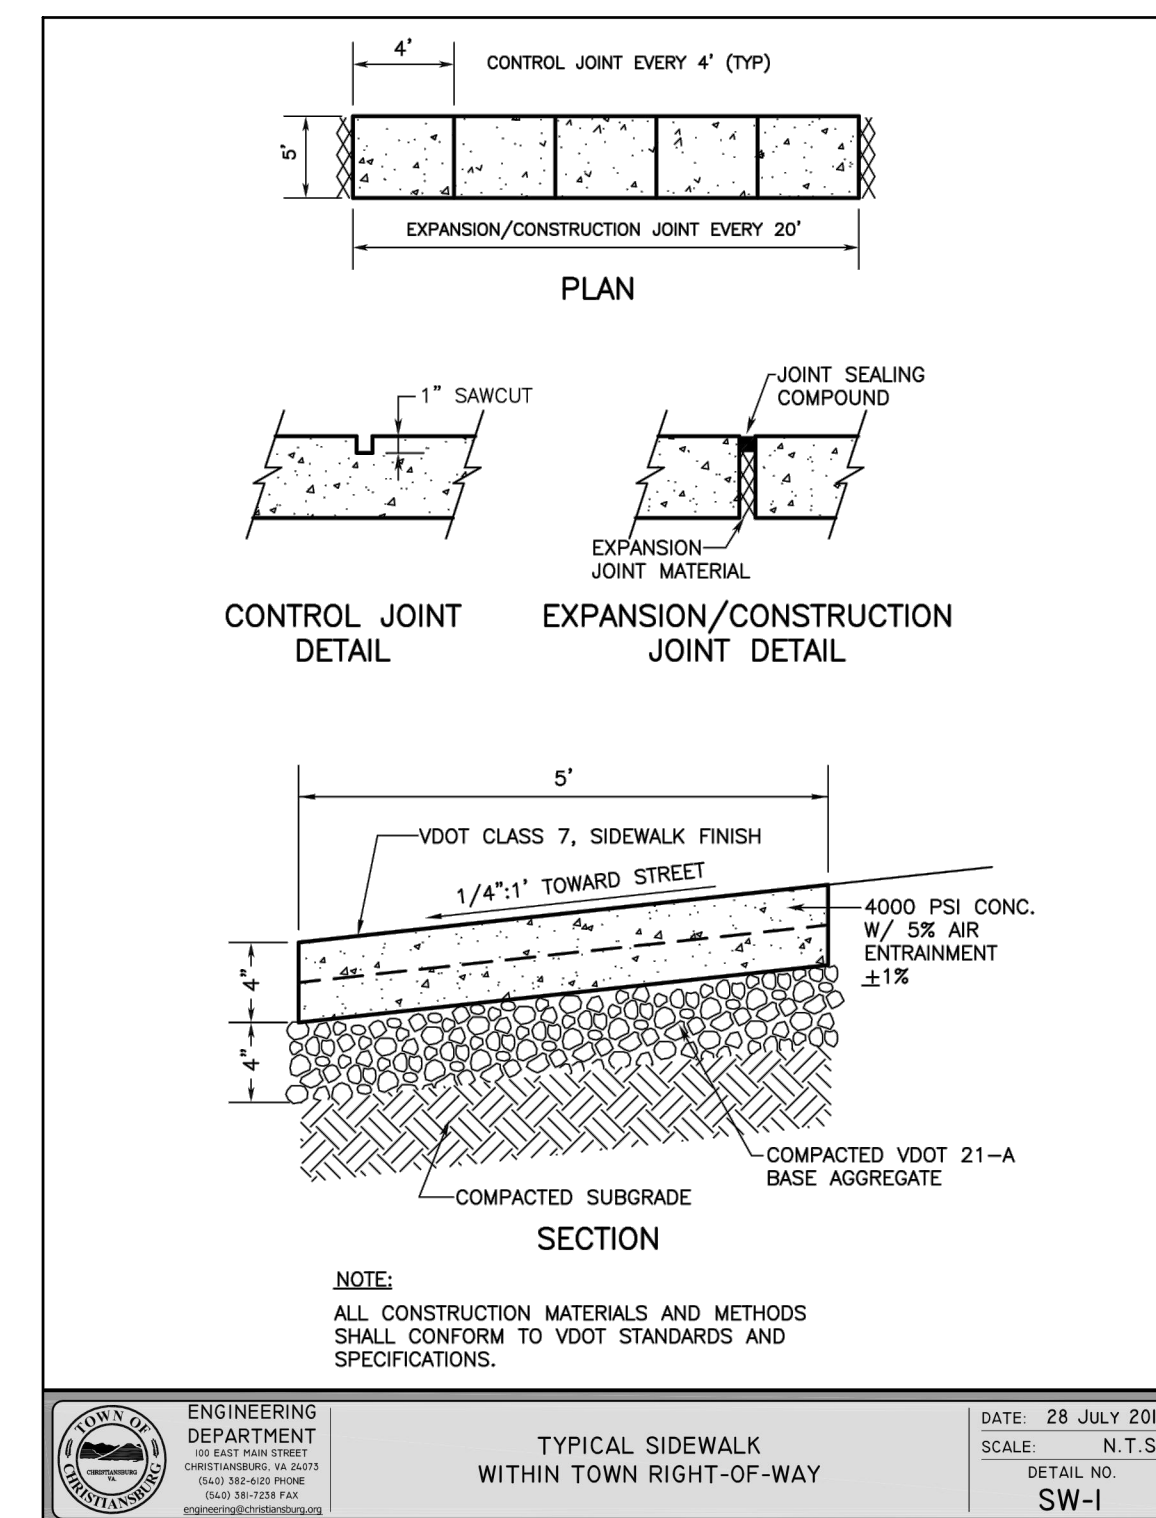

RADFORD STREET, N.W.
VARIABLE WIDTH R/W



APPROVED: Planning Date

Date _____

FORESIGHT
DESIGN SERVICES
ENGINEERING • LAND PLANNING • SURVEYING


1260 Radford Street
Christiansburg, Virginia 24073

Phone: (540) 381-6011
Fax: (540) 381-2773
Email: info@foresightdesignservices.com
Web: www.foresightdesignservices.com

The drawing, design, and digital files relating to this project are the property of Foresight Design Services. The reproduction, copying, or other use of this drawing without FDS's written consent is prohibited.

975 RADFORD STREET
TOWNHOMES
975 RADFORD STREET, NW

TOWN OF CHRISTIANSBURG, VIRGINIA

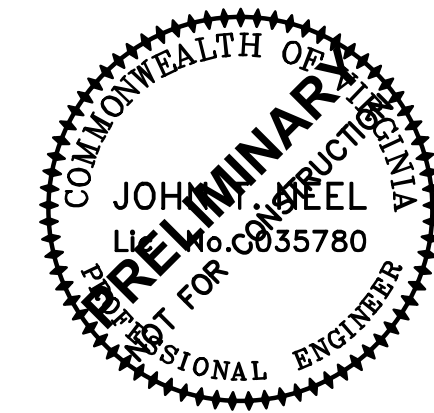[illegible]

PROJECT TEAM

PIC	JOHN T. NEEL, PE
PM	BRYANT H. ALTIZER, PE
DESIGN	JLW

ISSUE DATE	
------------	--

07/28/2022

FDS JOB NO.

3240

SHEET TITLE

SITE LAYOUT AND DIMENSION PLAN

SHEET NUMBER

C2-01