
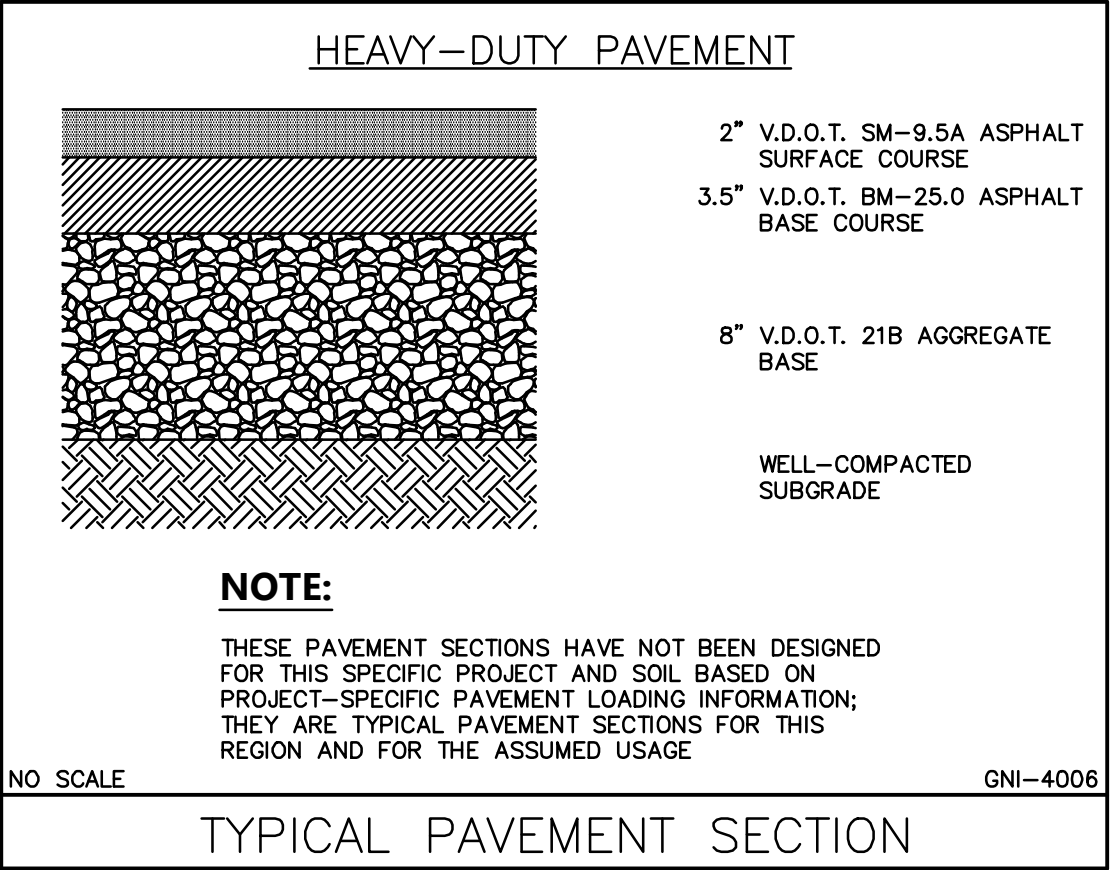
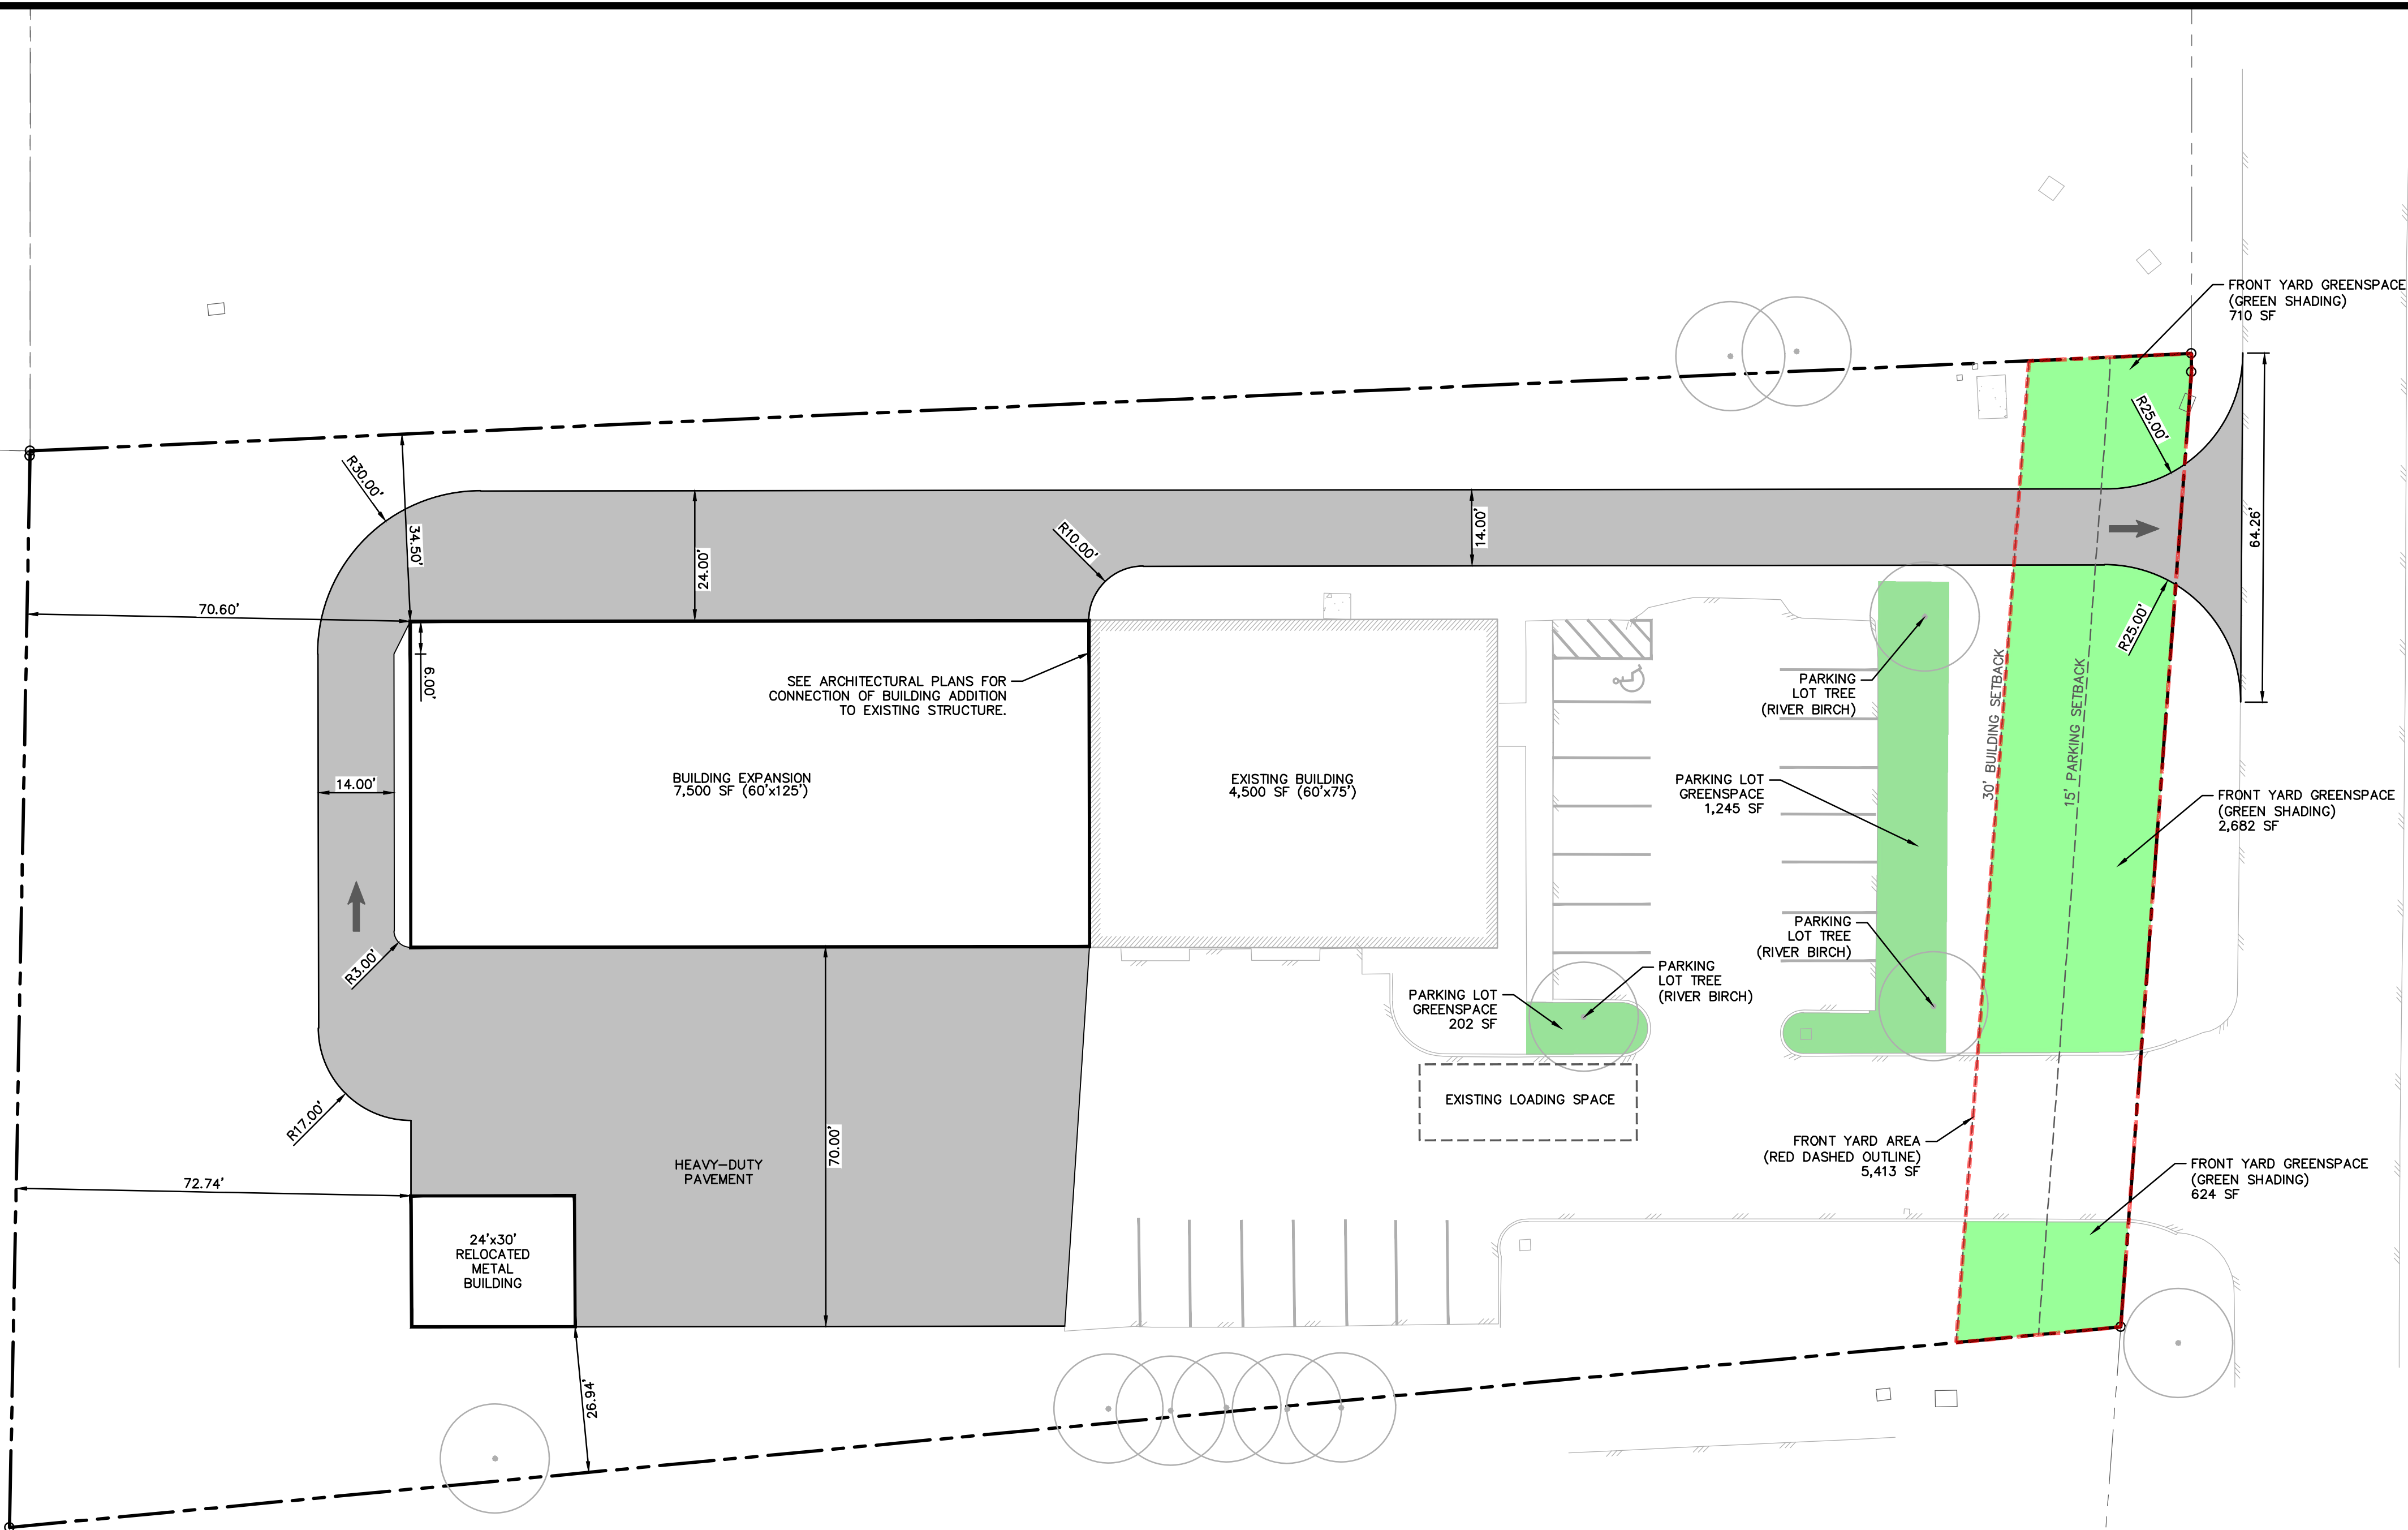


X:\Drawings\0315\Electric\Site\Design\Plans\Sheet\0315\_Site\_Layout\_Plan.dwg  
SITE LAYOUT AND DIMENSION PLAN: 08/04/2022 10:05:31 AM, User: AUCAD, PLOT (General Documentation) p23, 1:1

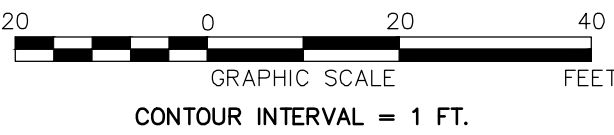

APPROVED: Engineering	Date
APPROVED: Planning	Date

**FORESIGHT**  
DESIGN SERVICES  
ENGINEERING • LAND PLANNING • SURVEYING  
1260 Radford Street  
Christiansburg, Virginia 24073  
Phone: (540) 381-6011  
Fax: (540) 381-2773  
Email: info@foresightdesignservices.com  
Web: www.foresightdesignservices.com

The drawing, design, and digital files relating to this project are the property of Foresight Design Services. The reproduction, copying, or other use of this drawing without FDS's written consent is prohibited.

**ALVIS-LAING ELECTRIC COMPANY  
EXPANSION**

115 INDUSTRIAL DRIVE NE  
TOWN OF CHRISTIANSBURG, VIRGINIA

REVISIONS		
NO.	COMMENTS	DATE

PROJECT TEAM	
PIC	JOHN T. NEEL, PE
PM	BRYANT H. ALTIZER, PE, LS
DESIGN	JLW
ISSUE DATE	
08/04/2022	
FDS JOB NO.	
3315	
SHEET TITLE	
SITE LAYOUT AND DIMENSION PLAN	
SHEET NUMBER	
C2-01	