

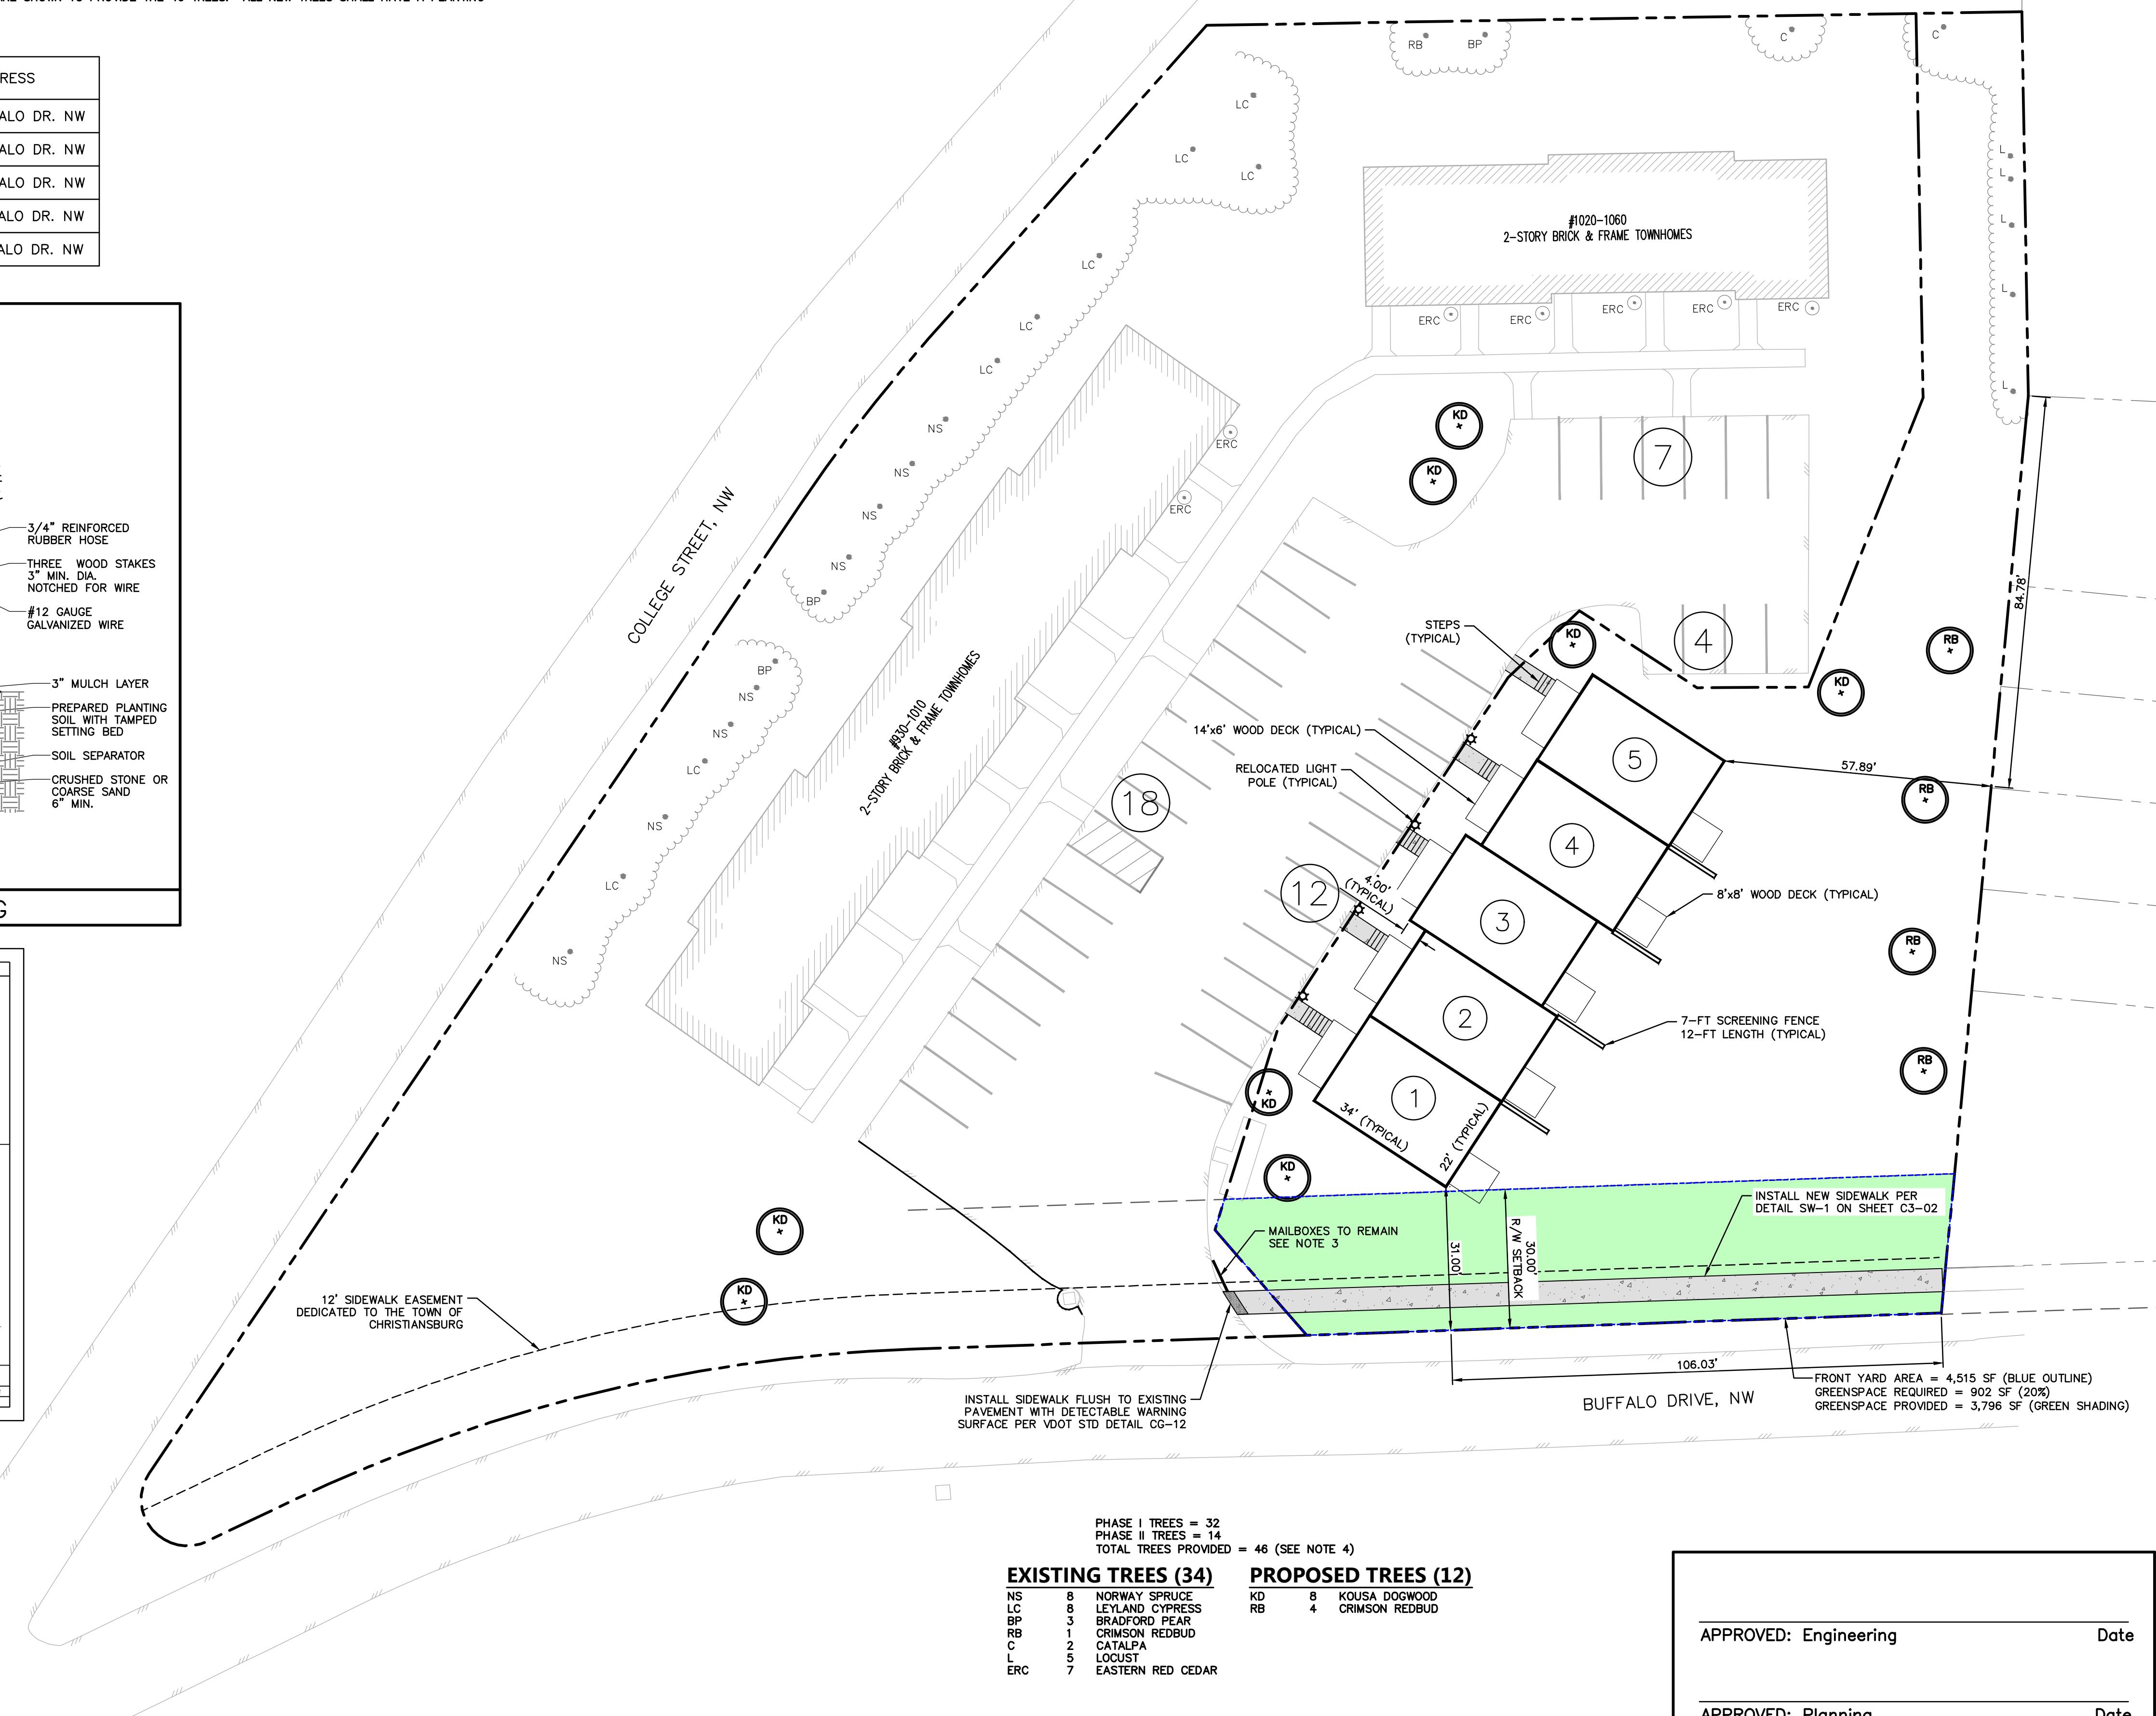


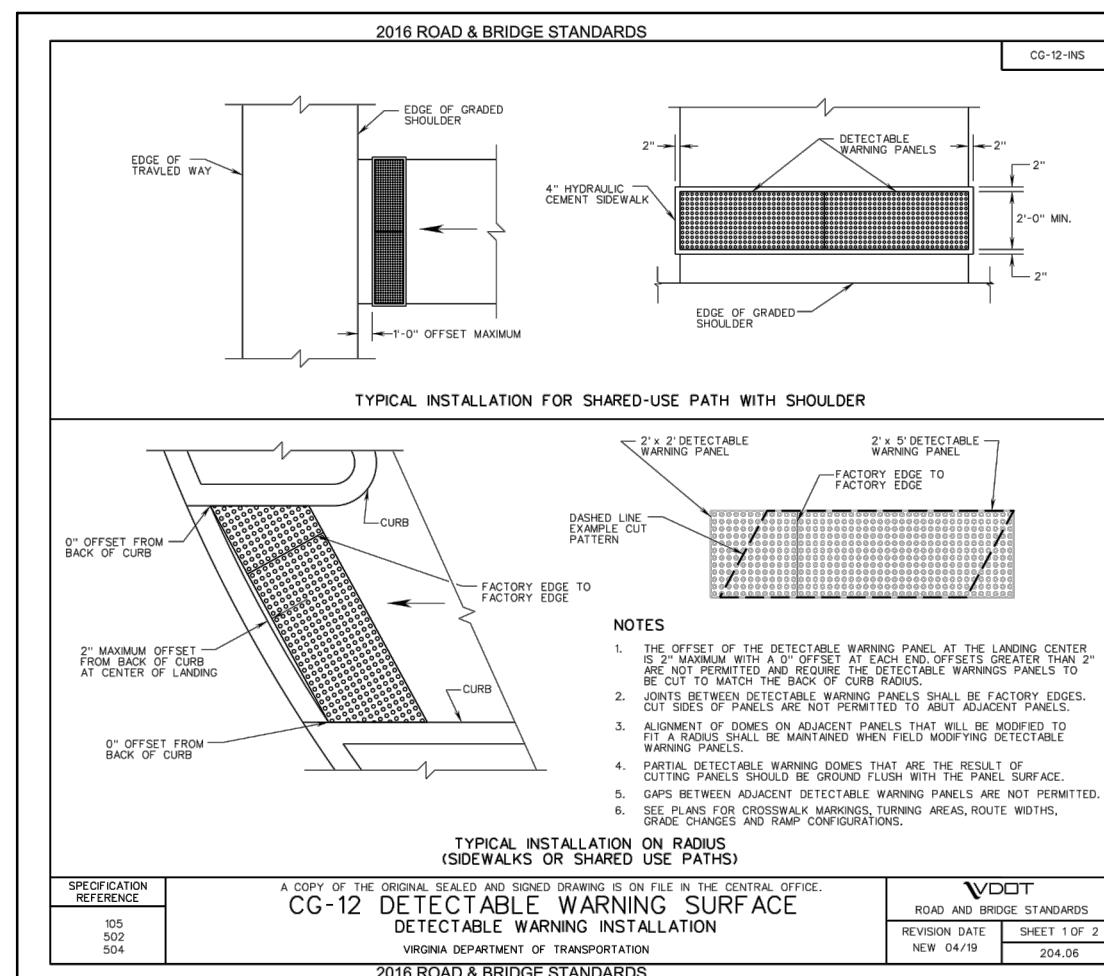

NOTES:

1. CONCRETE STEPS SHALL CONFORM TO VDOT STD S-2 AND PROVIDE HANDRAIL PER VDOT STD HR-1.
2. PER SECTION SEC. 42-595, THE FULL FACADES OF INDIVIDUAL TOWNHOUSE UNITS WITHIN A TOWNHOUSE GROUP STRUCTURE SHALL BE VARIED BY CHANGED FRONT YARD SETBACKS AND VARIATIONS IN MATERIALS OR DESIGNS SO THAT NO MORE THAN TWO ABUTTING TOWNHOUSES WILL HAVE THE SAME FRONT YARD SETBACK. VARIATION IN SETBACK SHALL BE AT LEAST THREE FEET.
3. IF THE MAILBOXES NEED TO BE RELOCATED DURING CONSTRUCTION, THE POSTS WILL BE CUT FLUSH WITH THE GROUND SO AS TO NOT ADD TO THE LIMITS OF DISTURBANCE, AND THEY WILL BE RELOCATED TO THE EXISTING CONCRETE PAD APPROXIMATELY 20 FEET INTO THE SITE.
4. ON THE ORIGINAL APPROVED PLANS FOR THIS PROJECT, A TOTAL OF 46 TREES WERE PROPOSED. THERE ARE 34 TREES EXISTING THAT WILL REMAIN WITH THIS CURRENT PLAN, AND 12 NEW TREES ARE SHOWN TO PROVIDE THE 46 TREES. ALL NEW TREES SHALL HAVE A PLANTING HEIGHT OF AT LEAST 6 FEET.

UNIT	FRONT YARD GREEN SPACE PROVIDED: (GREEN HATCH)	ADDRESS
1	223	1070 BUFFALO DR. NW
2	227	1080 BUFFALO DR. NW
3	152	1090 BUFFALO DR. NW
4	215	1100 BUFFALO DR. NW
5	235	1110 BUFFALO DR. NW

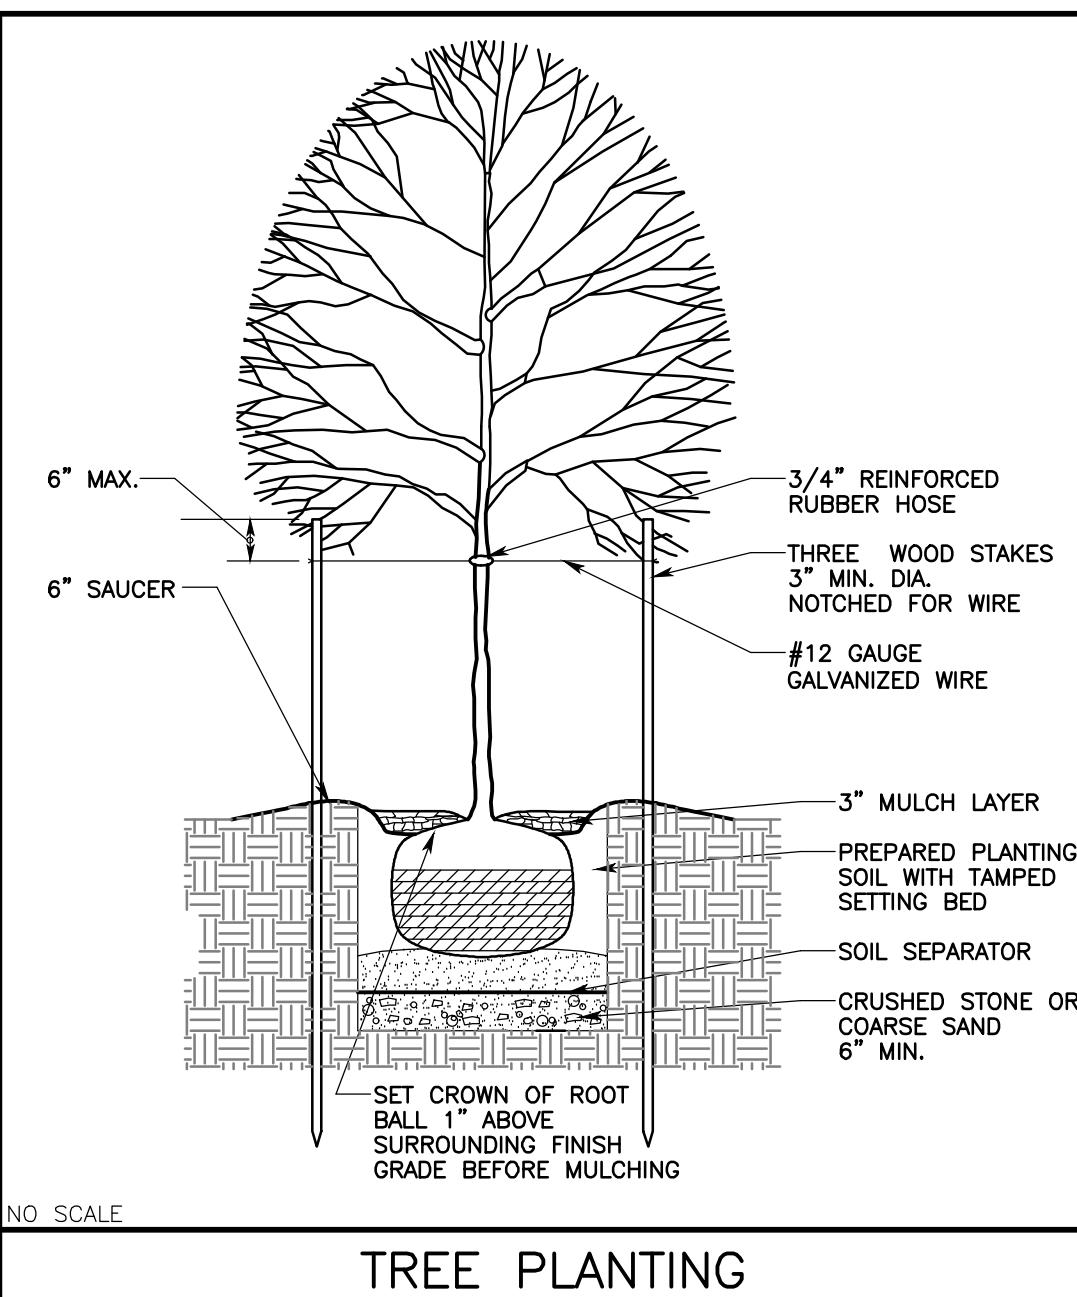

drawing, design, and digital files relating to this project are the property of Foresight Design Services. Reproduction, copying, or other use of this drawing without FDS's written consent is prohibited.

KYI E MANOR TOWNHOMES