

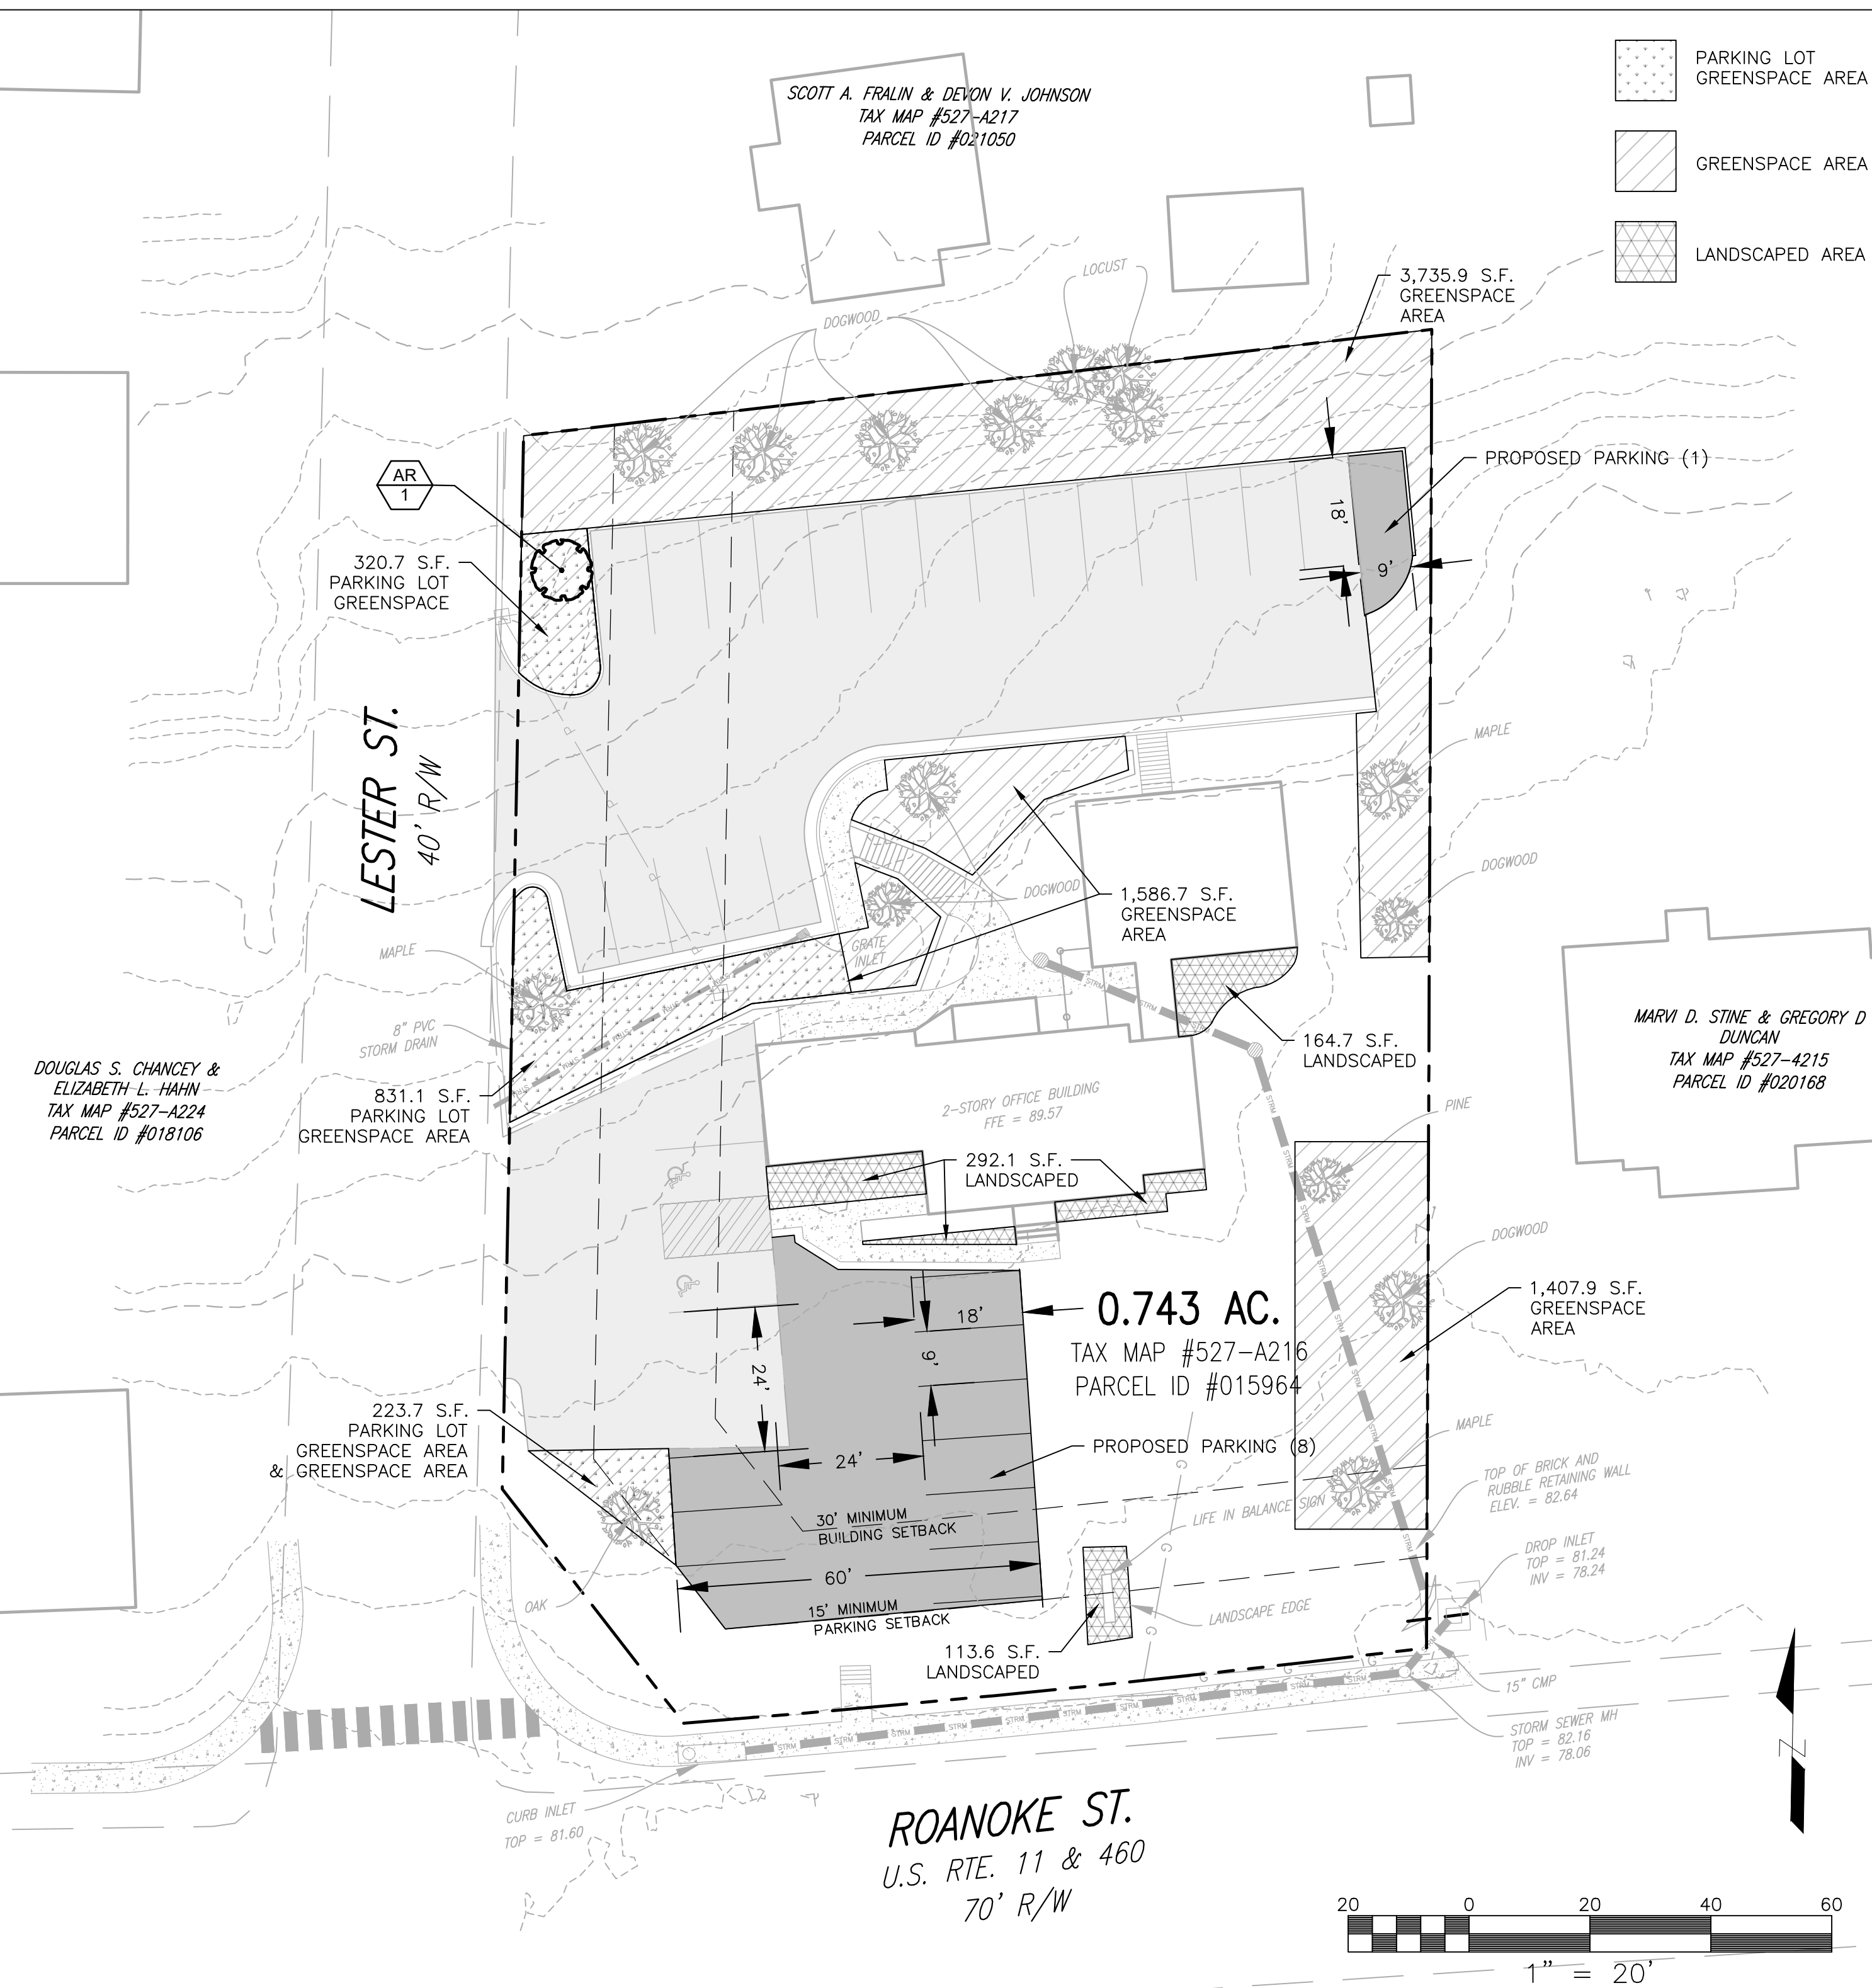


EXISTING SITE CONDITIONS

SITE LAYOUT PLAN

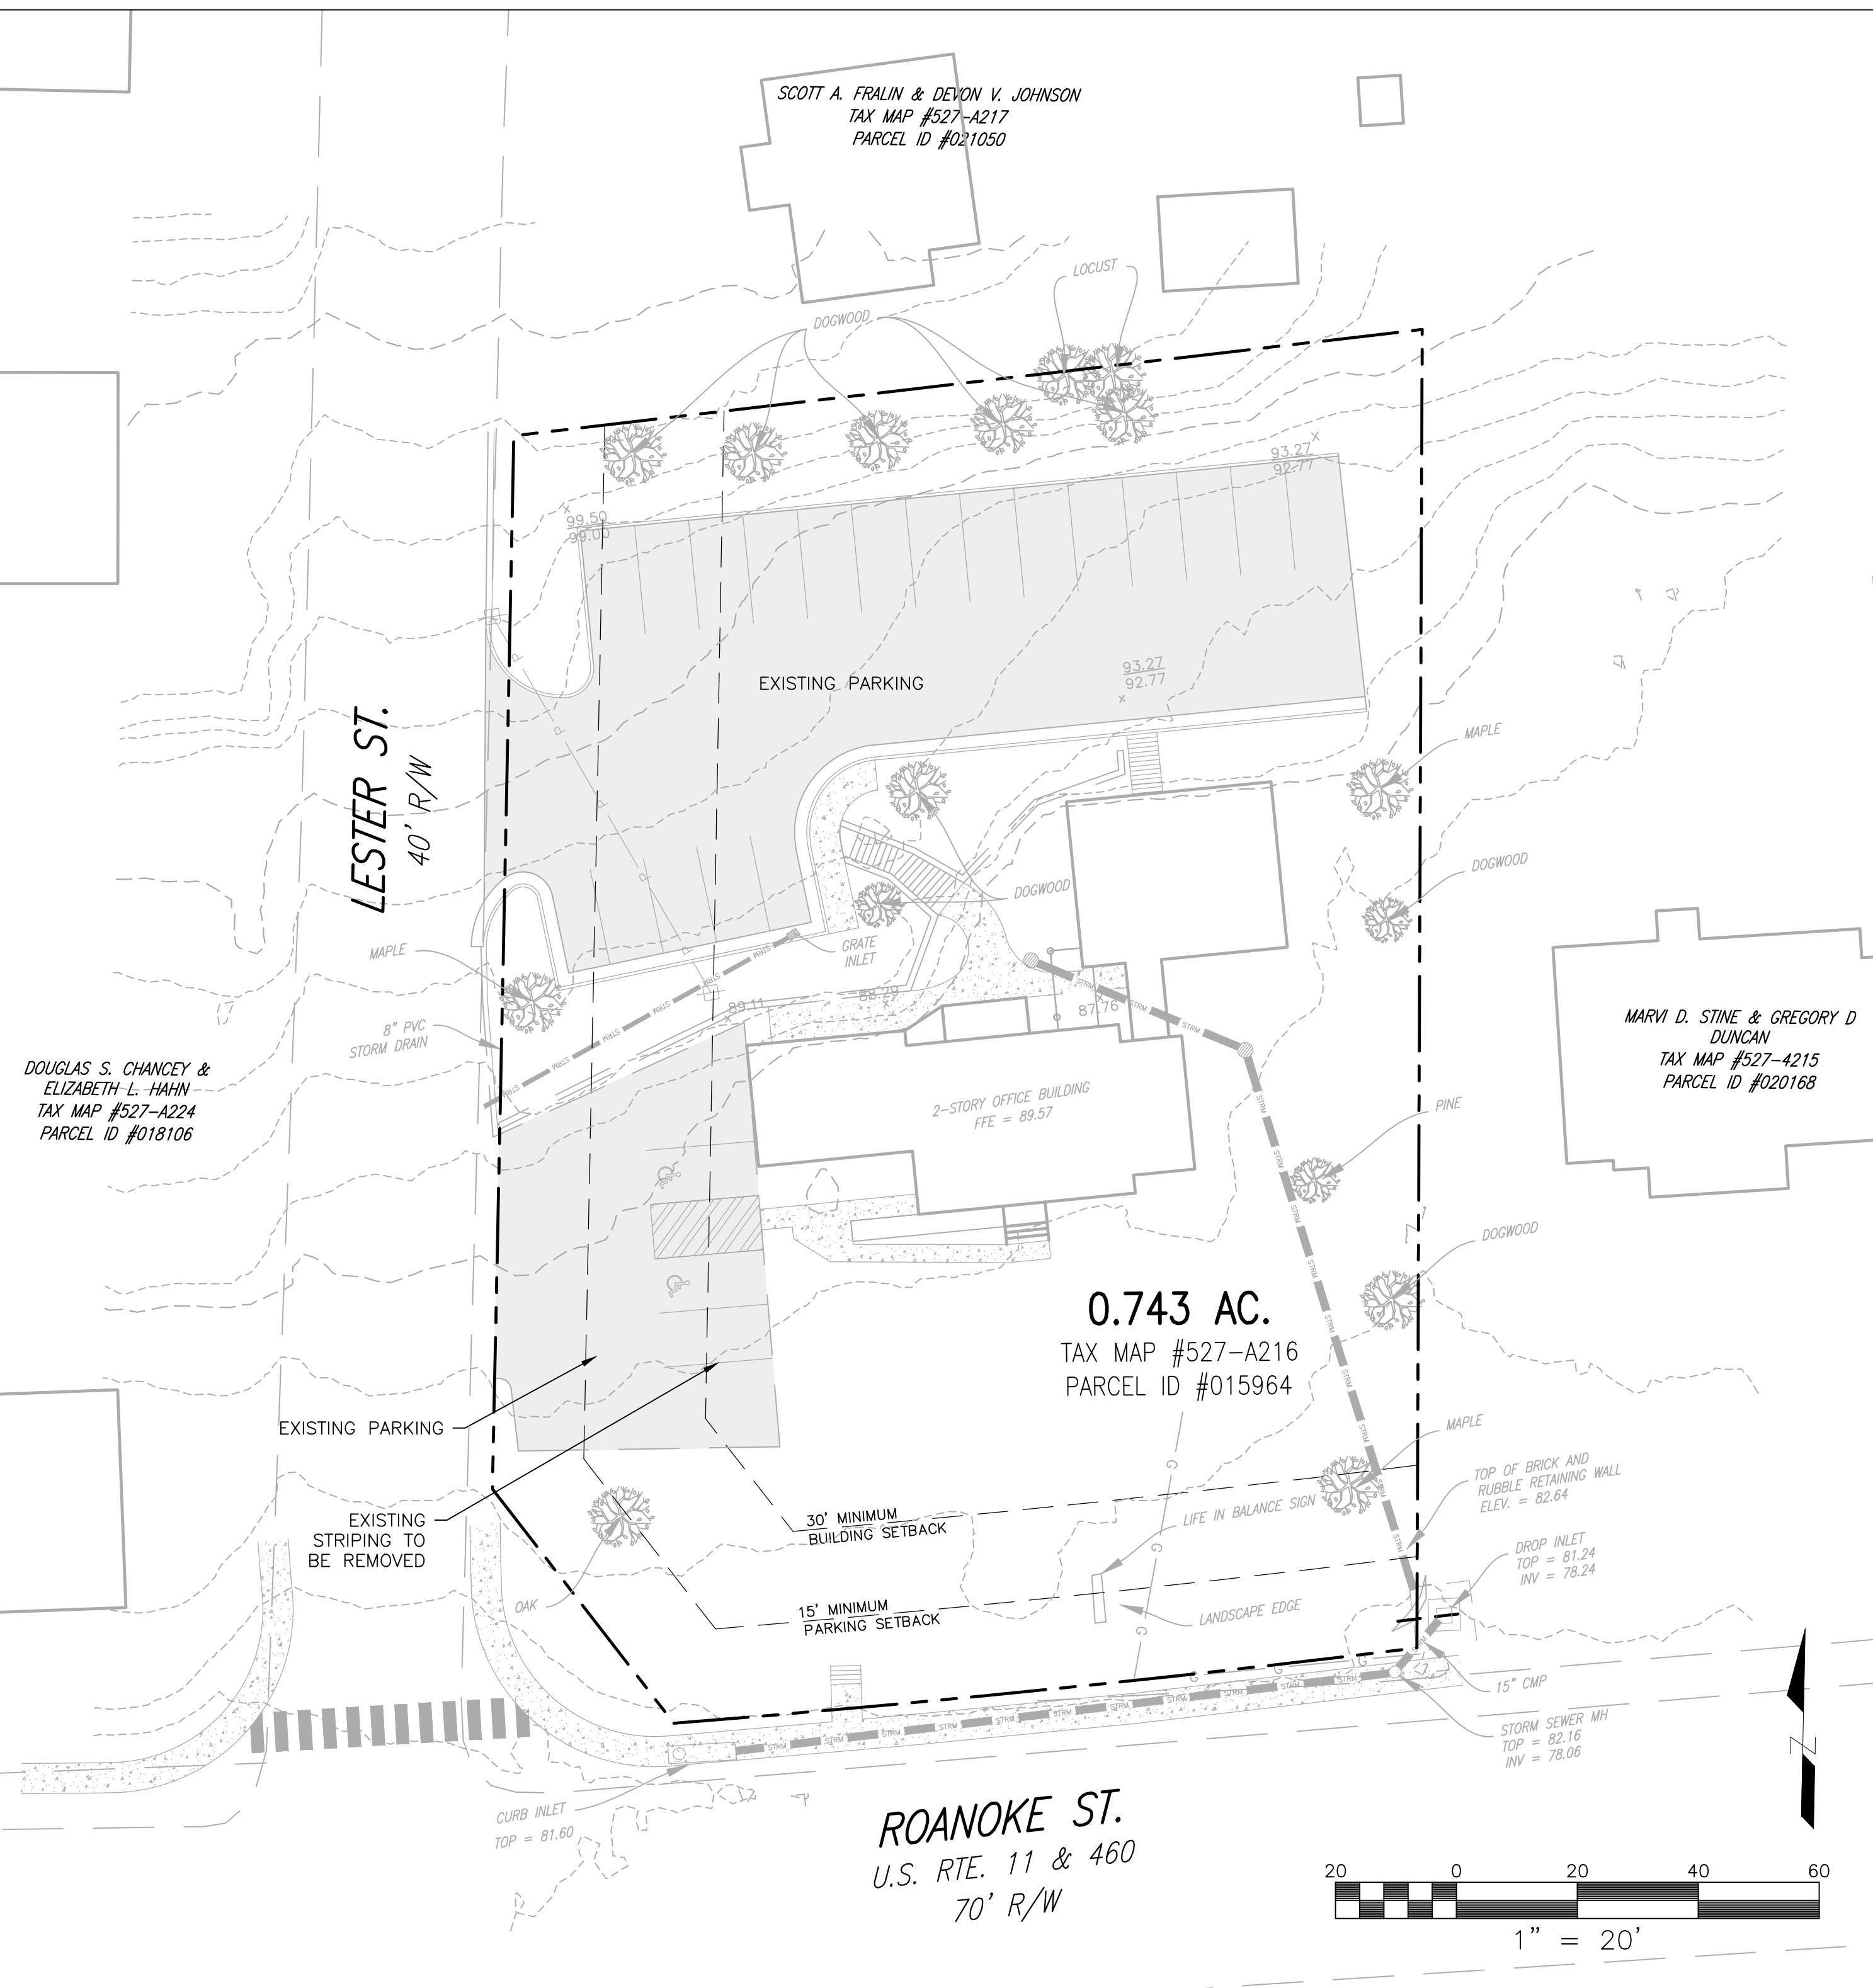

- PARKING LOT GREENSPACE AREA
- GREENSPACE AREA
- LANDSCAPED AREA

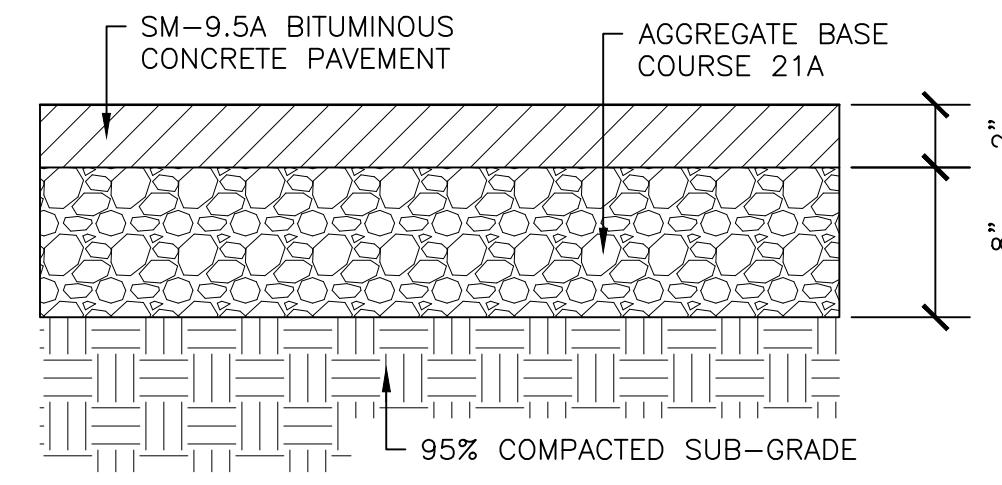

NOTE: PAVEMENT DESIGN IS PRELIMINARY, CONSULT GEOTECHNICAL ENGINEER FOR FINAL DESIGN

LIGHT DUTY PAVING - DETAIL
NTS

PLANT SCHEDULE				
TREES	QTY	BOTANICAL / COMMON NAME	ROOTS CONT. OR B&B	HEIGHT 6' MIN.
AR	1	Acer rubrum / Red Maple		

APPROVED: Engineering _____ Date _____

APPROVED: Planning _____ Date _____

BALZER & ASSOCIATES
PLANNERS / ARCHITECTS
ENGINEERS / SURVEYORS

Roanoke / Richmond
New River Valley
Shenandoah Valley
www.balzer.cc
80 College Street
Suite H
Christiansburg, VA 24073
540.381.4290

LIFE IN BALANCE - PARKING EXPANSION EXISTING & PROPOSED CONDITIONS PLAN

DRAWN BY: WRS & JKD
DESIGNED BY: WRS
CHECKED BY: SMS
DATE: 11/18/2022
SCALE: 1" = 20'
REVISIONS:
12/6/2022