



X:\Drawings\3195\ENGINEERING\Design\Plans\Entrance_Circulation_Sheets\3195_Sht_C2_Site_Layout_Plan_Circulation.dwg
C2-01 SITE LAYOUT: 06/20/2022 9:08:31 AM, Milester, DWG To PDF.pc3, 1:1

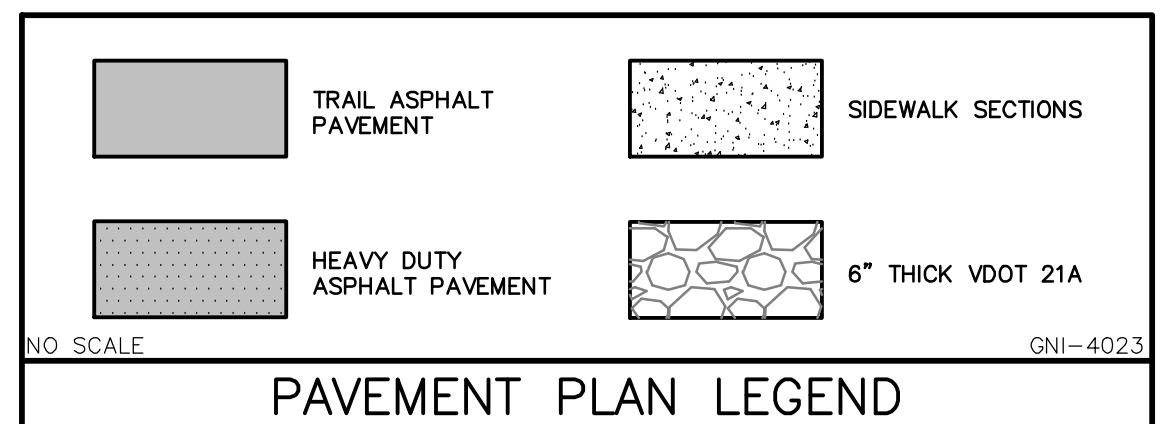

Michael Kelley 01/20/2023 2:49:50 PM
APPROVED: Engineering Date

Benjamin Tripp 01/20/2023 2:51:15 PM
APPROVED: Planning Date

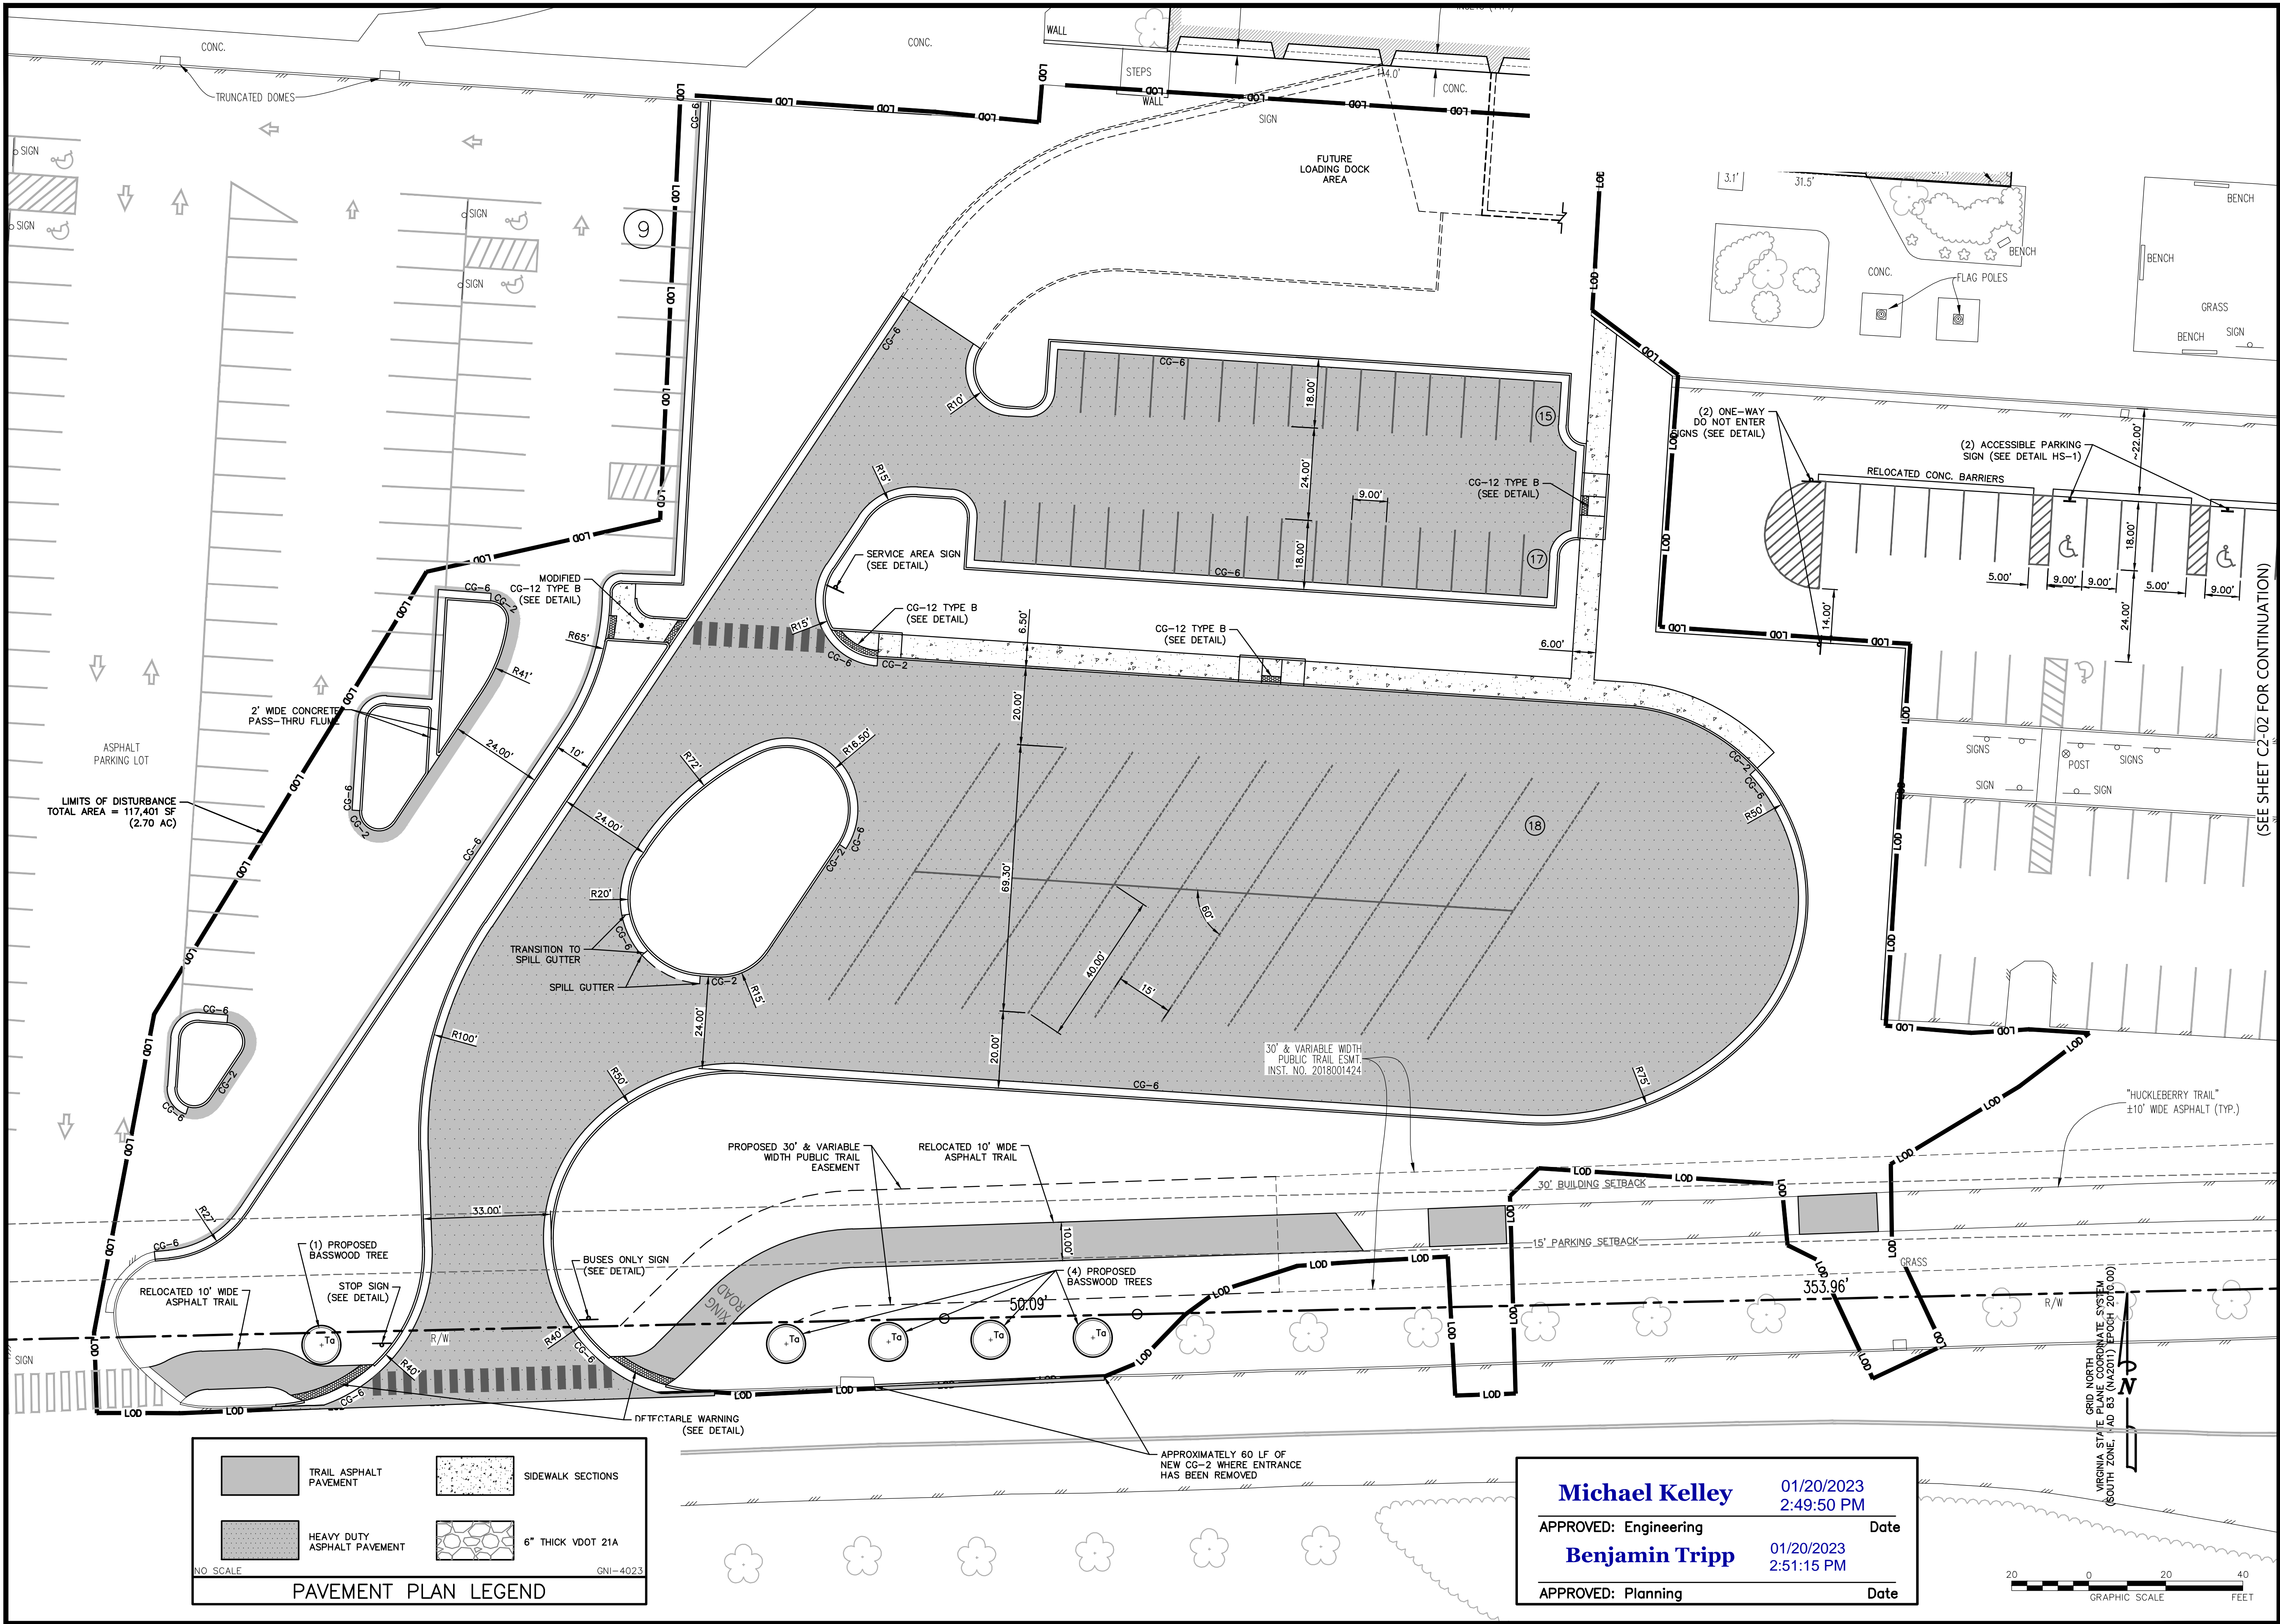


GAY AND NEEL, INC.
ENGINEERING • LAND PLANNING • SURVEYING
1260 Radford Street
Christiansburg, Virginia 24073
Phone: (540) 381-6011
Fax: (540) 381-2773
Email: info@gayandneel.com
Web: www.gayandneel.com

The drawing, design, and digital files relating to this project are the property of Gay and Neel, Inc. The reproduction, copying, or other use of this drawing without GNI's written consent is prohibited.

**ADDITIONS & RENOVATIONS
(TRAFFIC CIRCULATION PHASE)
CHRISTIANSBURG HIGH SCHOOL
MCPS**

100 INDEPENDENCE BOULEVARD NW
TOWN OF CHRISTIANSBURG, VIRGINIA

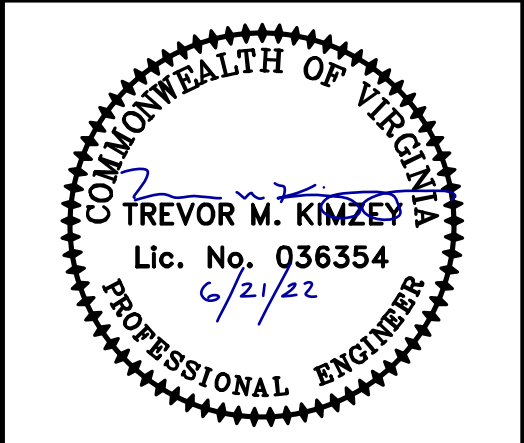

REVISIONS		
NO.	COMMENTS	DATE

PROJECT TEAM	
PIC	TREVOR M. KIMZEY, PE
PM	MATTHEW P. TOMLINSON, PE
DESIGN	MBL, ADS, STC
ISSUE DATE	
06/21/2022	
GNI JOB NO.	
3195	
SHEET TITLE	
SITE LAYOUT	
SHEET NUMBER	
C2-01	