



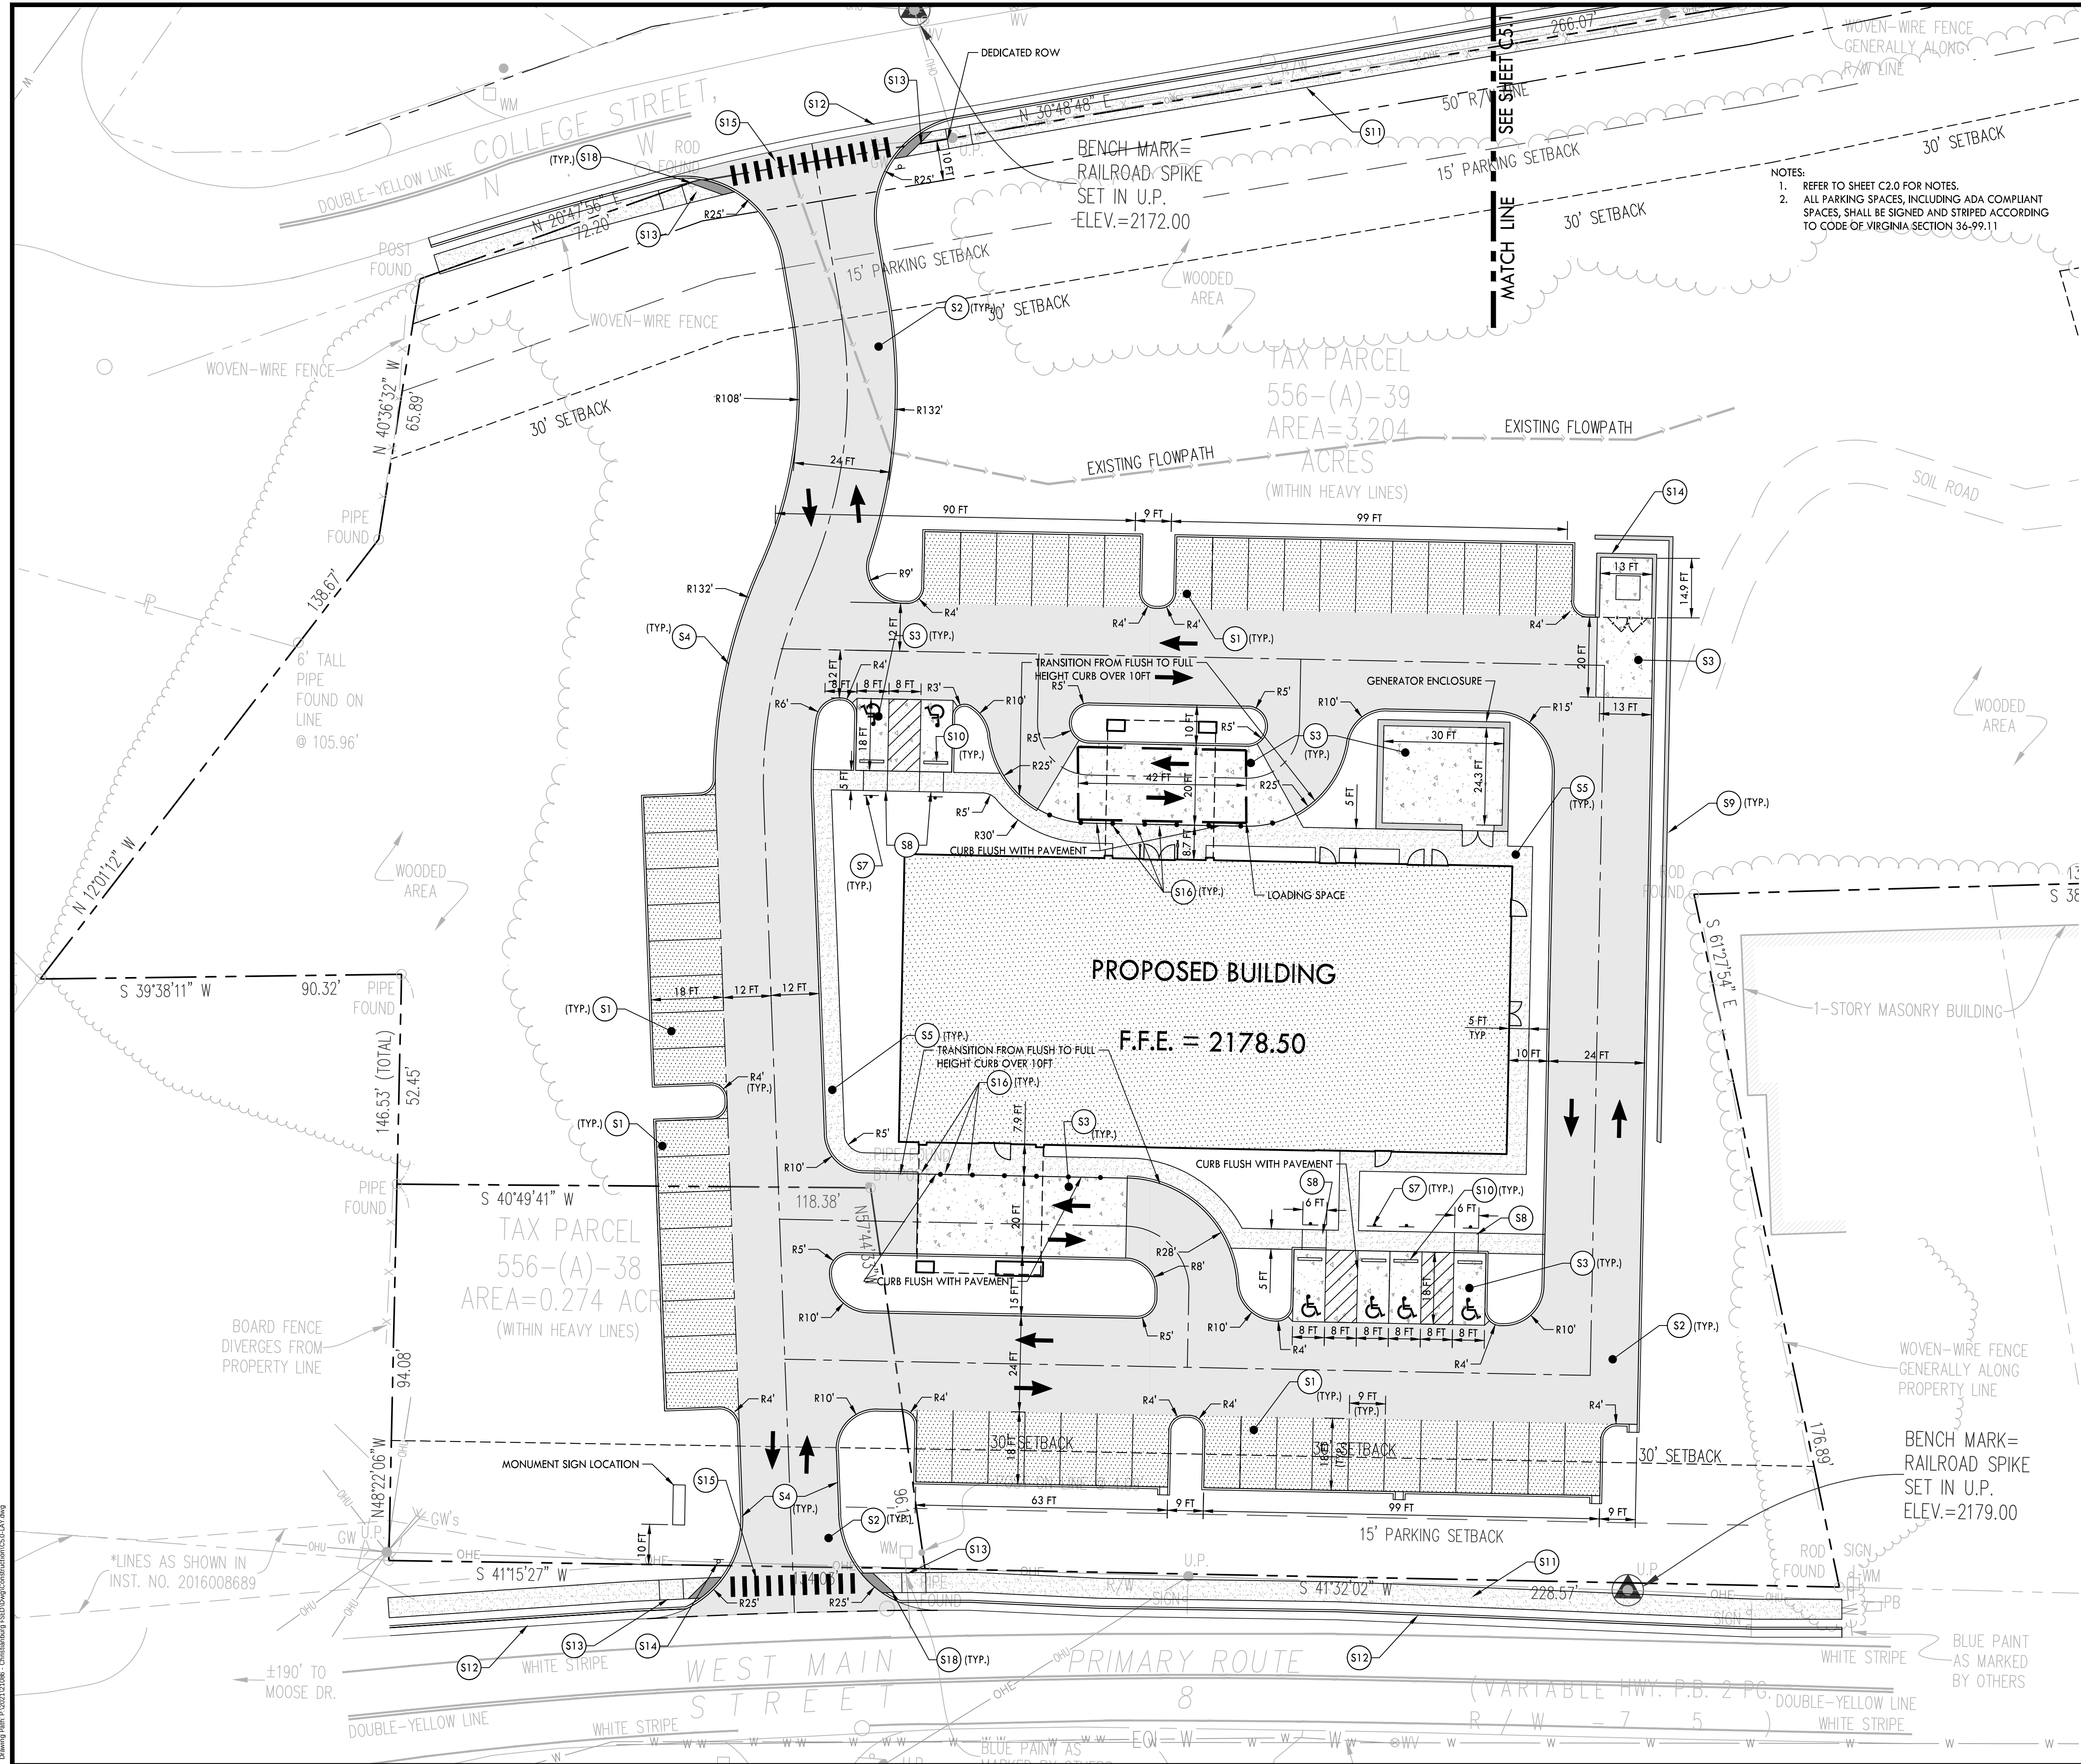

CRUNK ENGINEERING LLC  
7112 CROSSROADS BOULEVARD  
SUITE 201  
BRENTWOOD, TN 37027  
(615) 873-1795  
WWW.CRUNKENG.COM

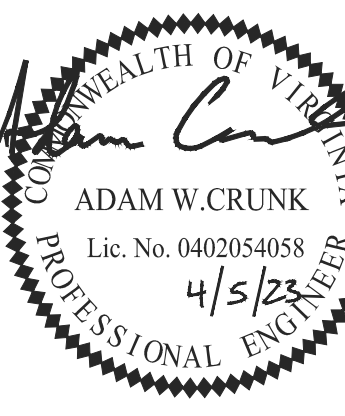

**CHRISTIANSBURG FSED**  
1145 W MAIN STREET  
CHRISTIANSBURG, VIRGINIA

| REVISIONS | No. | DATE |
|-----------|-----|------|
|           |     |      |

04/05/2023 21086

**C5.0**  
SITE LAYOUT PLAN