


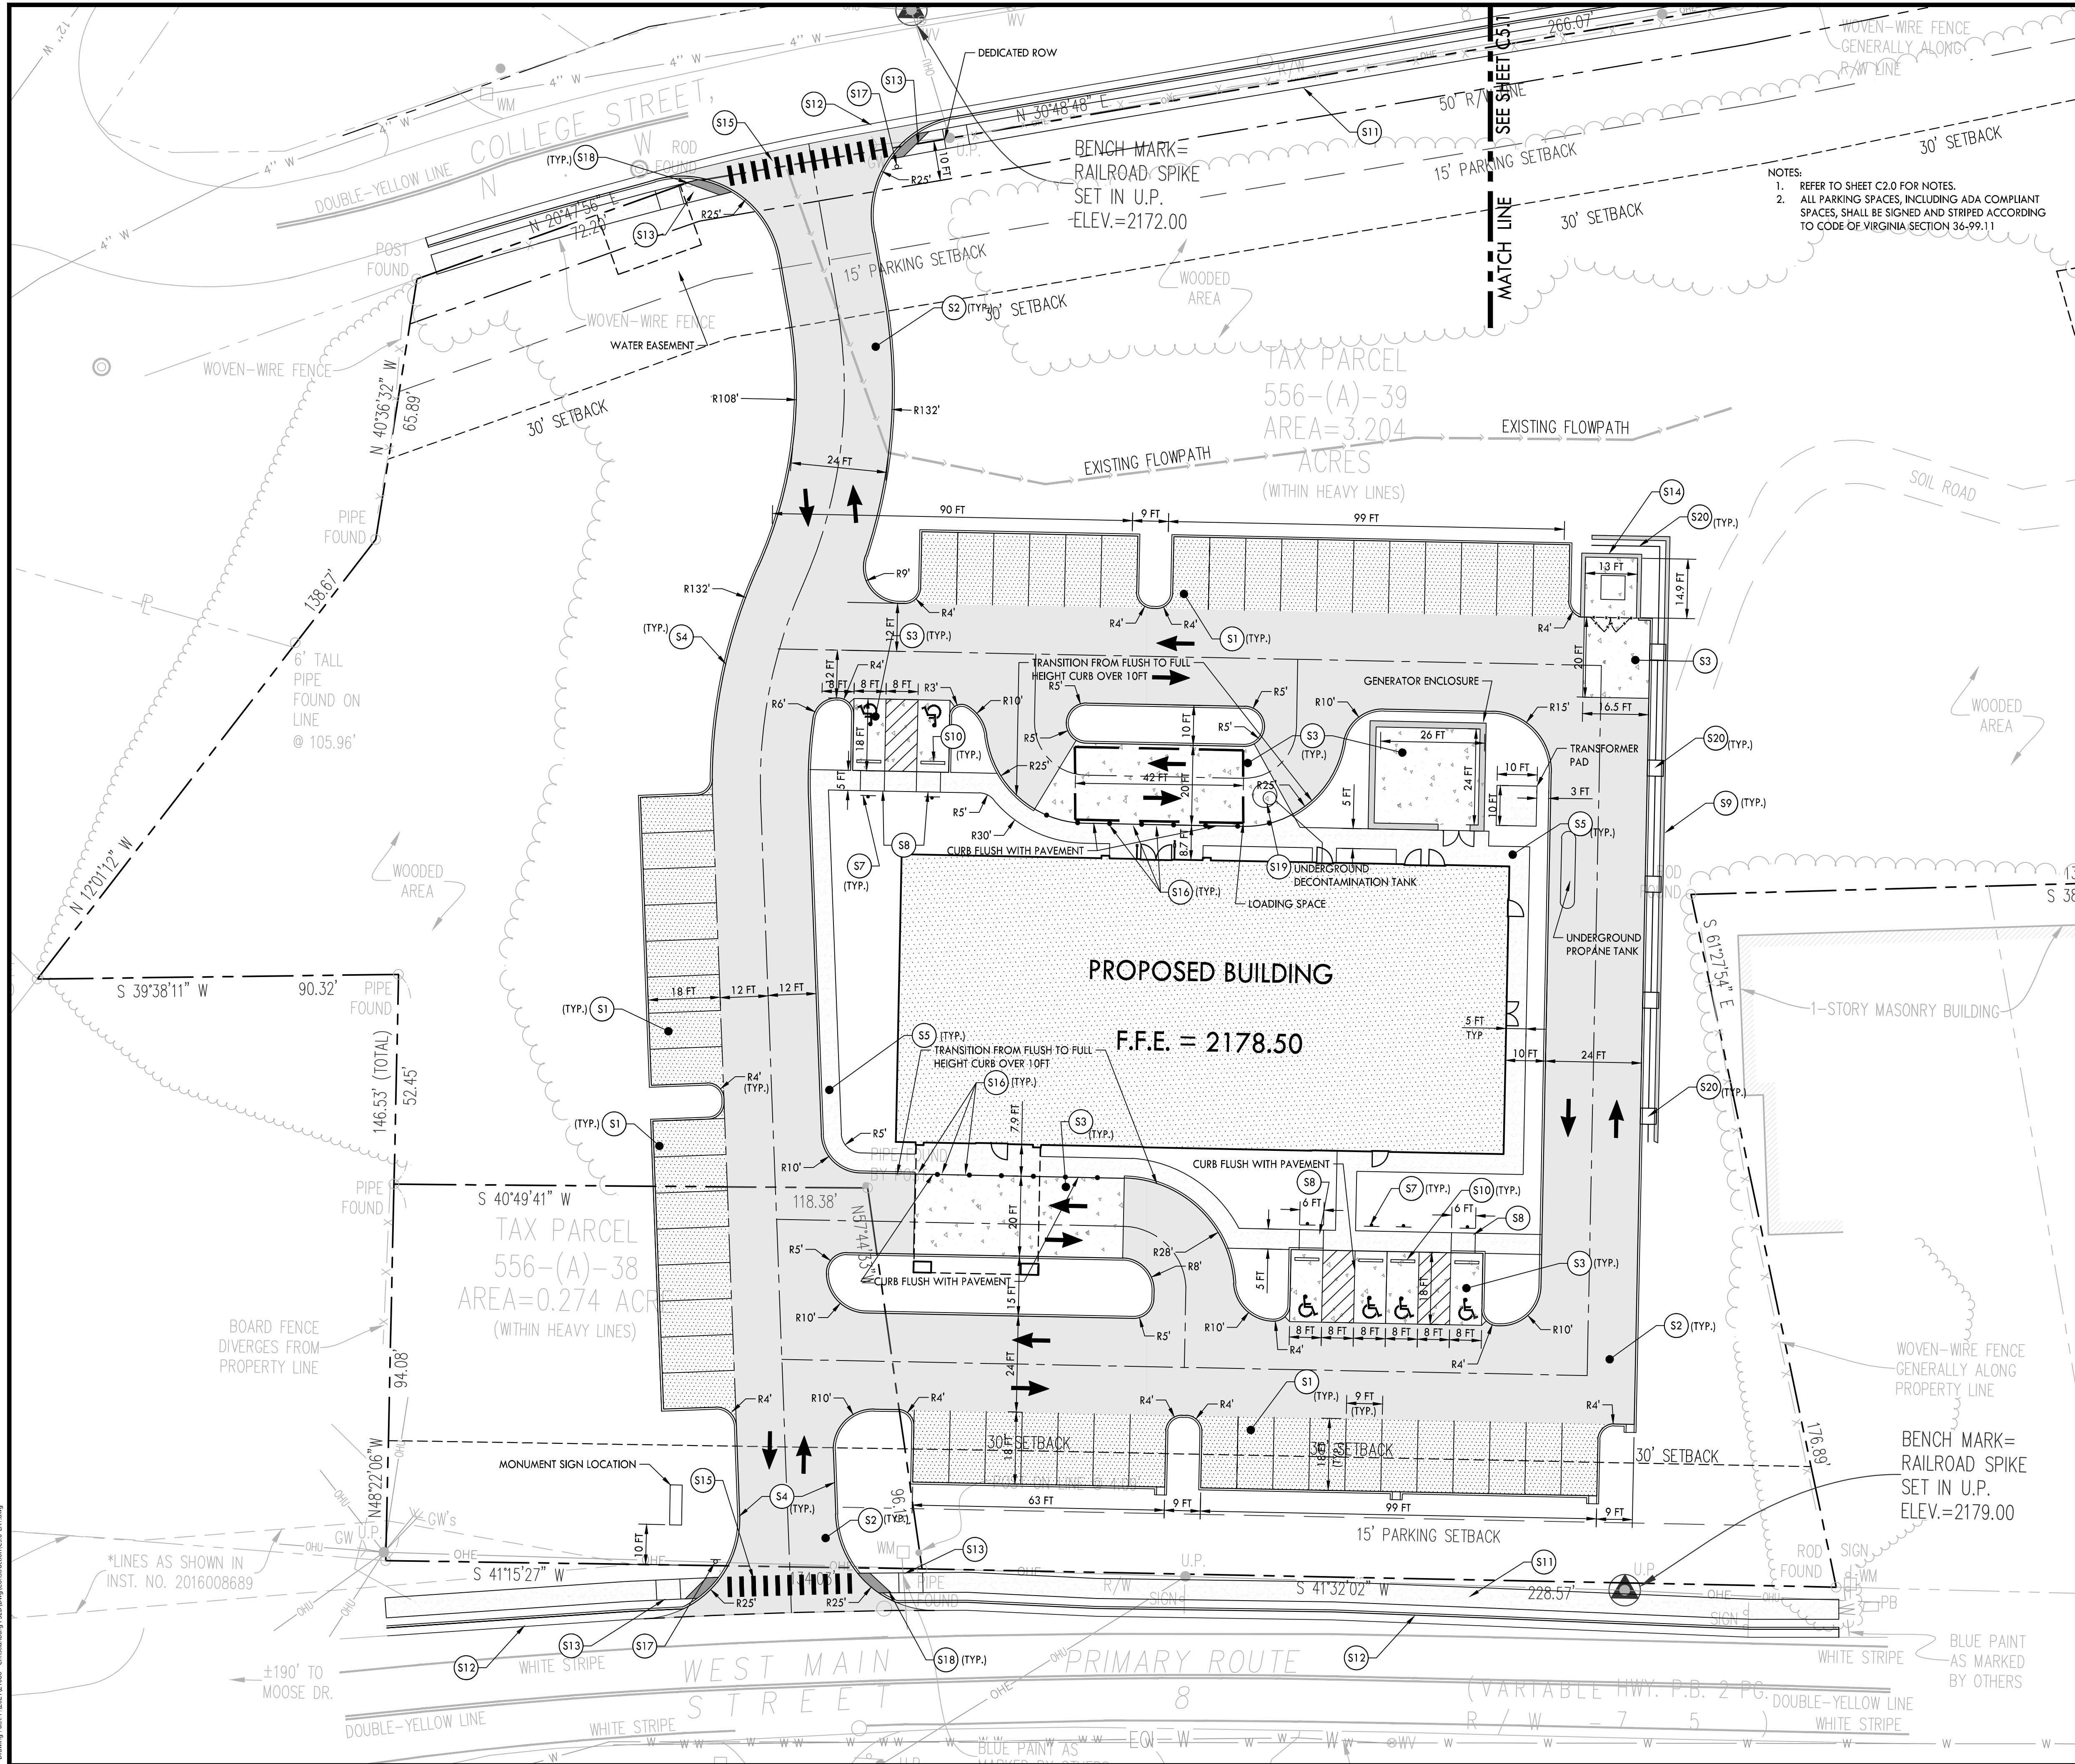


LAYOUT PLAN KEYNOTES		
CODE	DESCRIPTION	DETAIL LOCATION
(S1)	ASPHALT PAVEMENT LIGHT DUTY	C8.0 - 1
(S2)	ASPHALT PAVEMENT HEAVY DUTY	C8.0 - 1
(S3)	CONCRETE PAVEMENT	C8.0 - 1
(S4)	POST CURB	C8.0 - 2
(S5)	CONCRETE SIDEWALK	C8.0 - 3
(S7)	ACCESSIBLE PARKING SIGN	C8.0 - 4
(S8)	ACCESSIBLE RAMP - ADA	C8.0 - 5
(S9)	CONCRETE RETAINING WALL - REFER TO STRUCTURAL PLANS	-
(S10)	CONCRETE WHEELSTOP	C8.0 - 6
(S11)	SIDEWALK IN RIGHT OF WAY	C8.0 - 8
(S12)	CURB AND GUTTER	C8.0 - 10
(S13)	ACCESSIBLE RAMP - TYPE A	C8.0 - 11
(S14)	DUMPSTER ENCLOSURE	C8.1 - 7
(S15)	PEDESTRIAN CROSSWALK	C8.0 - 9
(S16)	CONCRETE BOLLARD	C8.1 - 8
(S17)	STOP SIGN	C8.1 - 9
(S18)	DETECTABLE WARNING	C8.5 - 5
(S19)	DECONTAMINATION TANK	C8.6 - 4
(S20)	VEHICULAR GUARDRAIL	C8.7 - 1

PROPOSED LAYOUT LEGEND	
	PROPOSED BUILDING
	HEAVY DUTY ASPHALT PAVEMENT
	LIGHT DUTY ASPHALT PAVEMENT
	CONCRETE PAVEMENT
	CONCRETE SIDEWALK
	PROPERTY LINE
	EDGE OF NEW PAVEMENT

APPROVED: Engineering Date

APPROVED: Planning Date
TOC COVER AND NOTES REVISION 2022.08.03

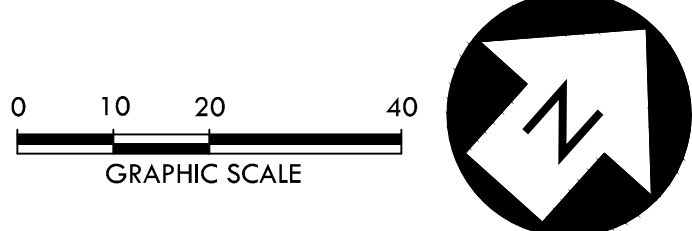

CRUNK ENGINEERING LLC
7112 CROSSROADS BOULEVARD
SUITE 201
BRENTWOOD, TN 37027
(615) 873-1795
WWW.CRUNKENG.COM

CHRISTIANSBURG FSED
1145 W MAIN STREET
CHRISTIANSBURG, VIRGINIA

REVISIONS	DATE	NO.

06/19/202321086

C5.0

SITE LAYOUT PLAN