



J:\2020\24220107.DWG GAS WEST MAIN AND CHRISMAN ST. CIVIL\DWG\MAIN\CHRISMAN CONSTRUCTION.dwg PLOTTED: 7/6/2023 4:01:00 PM

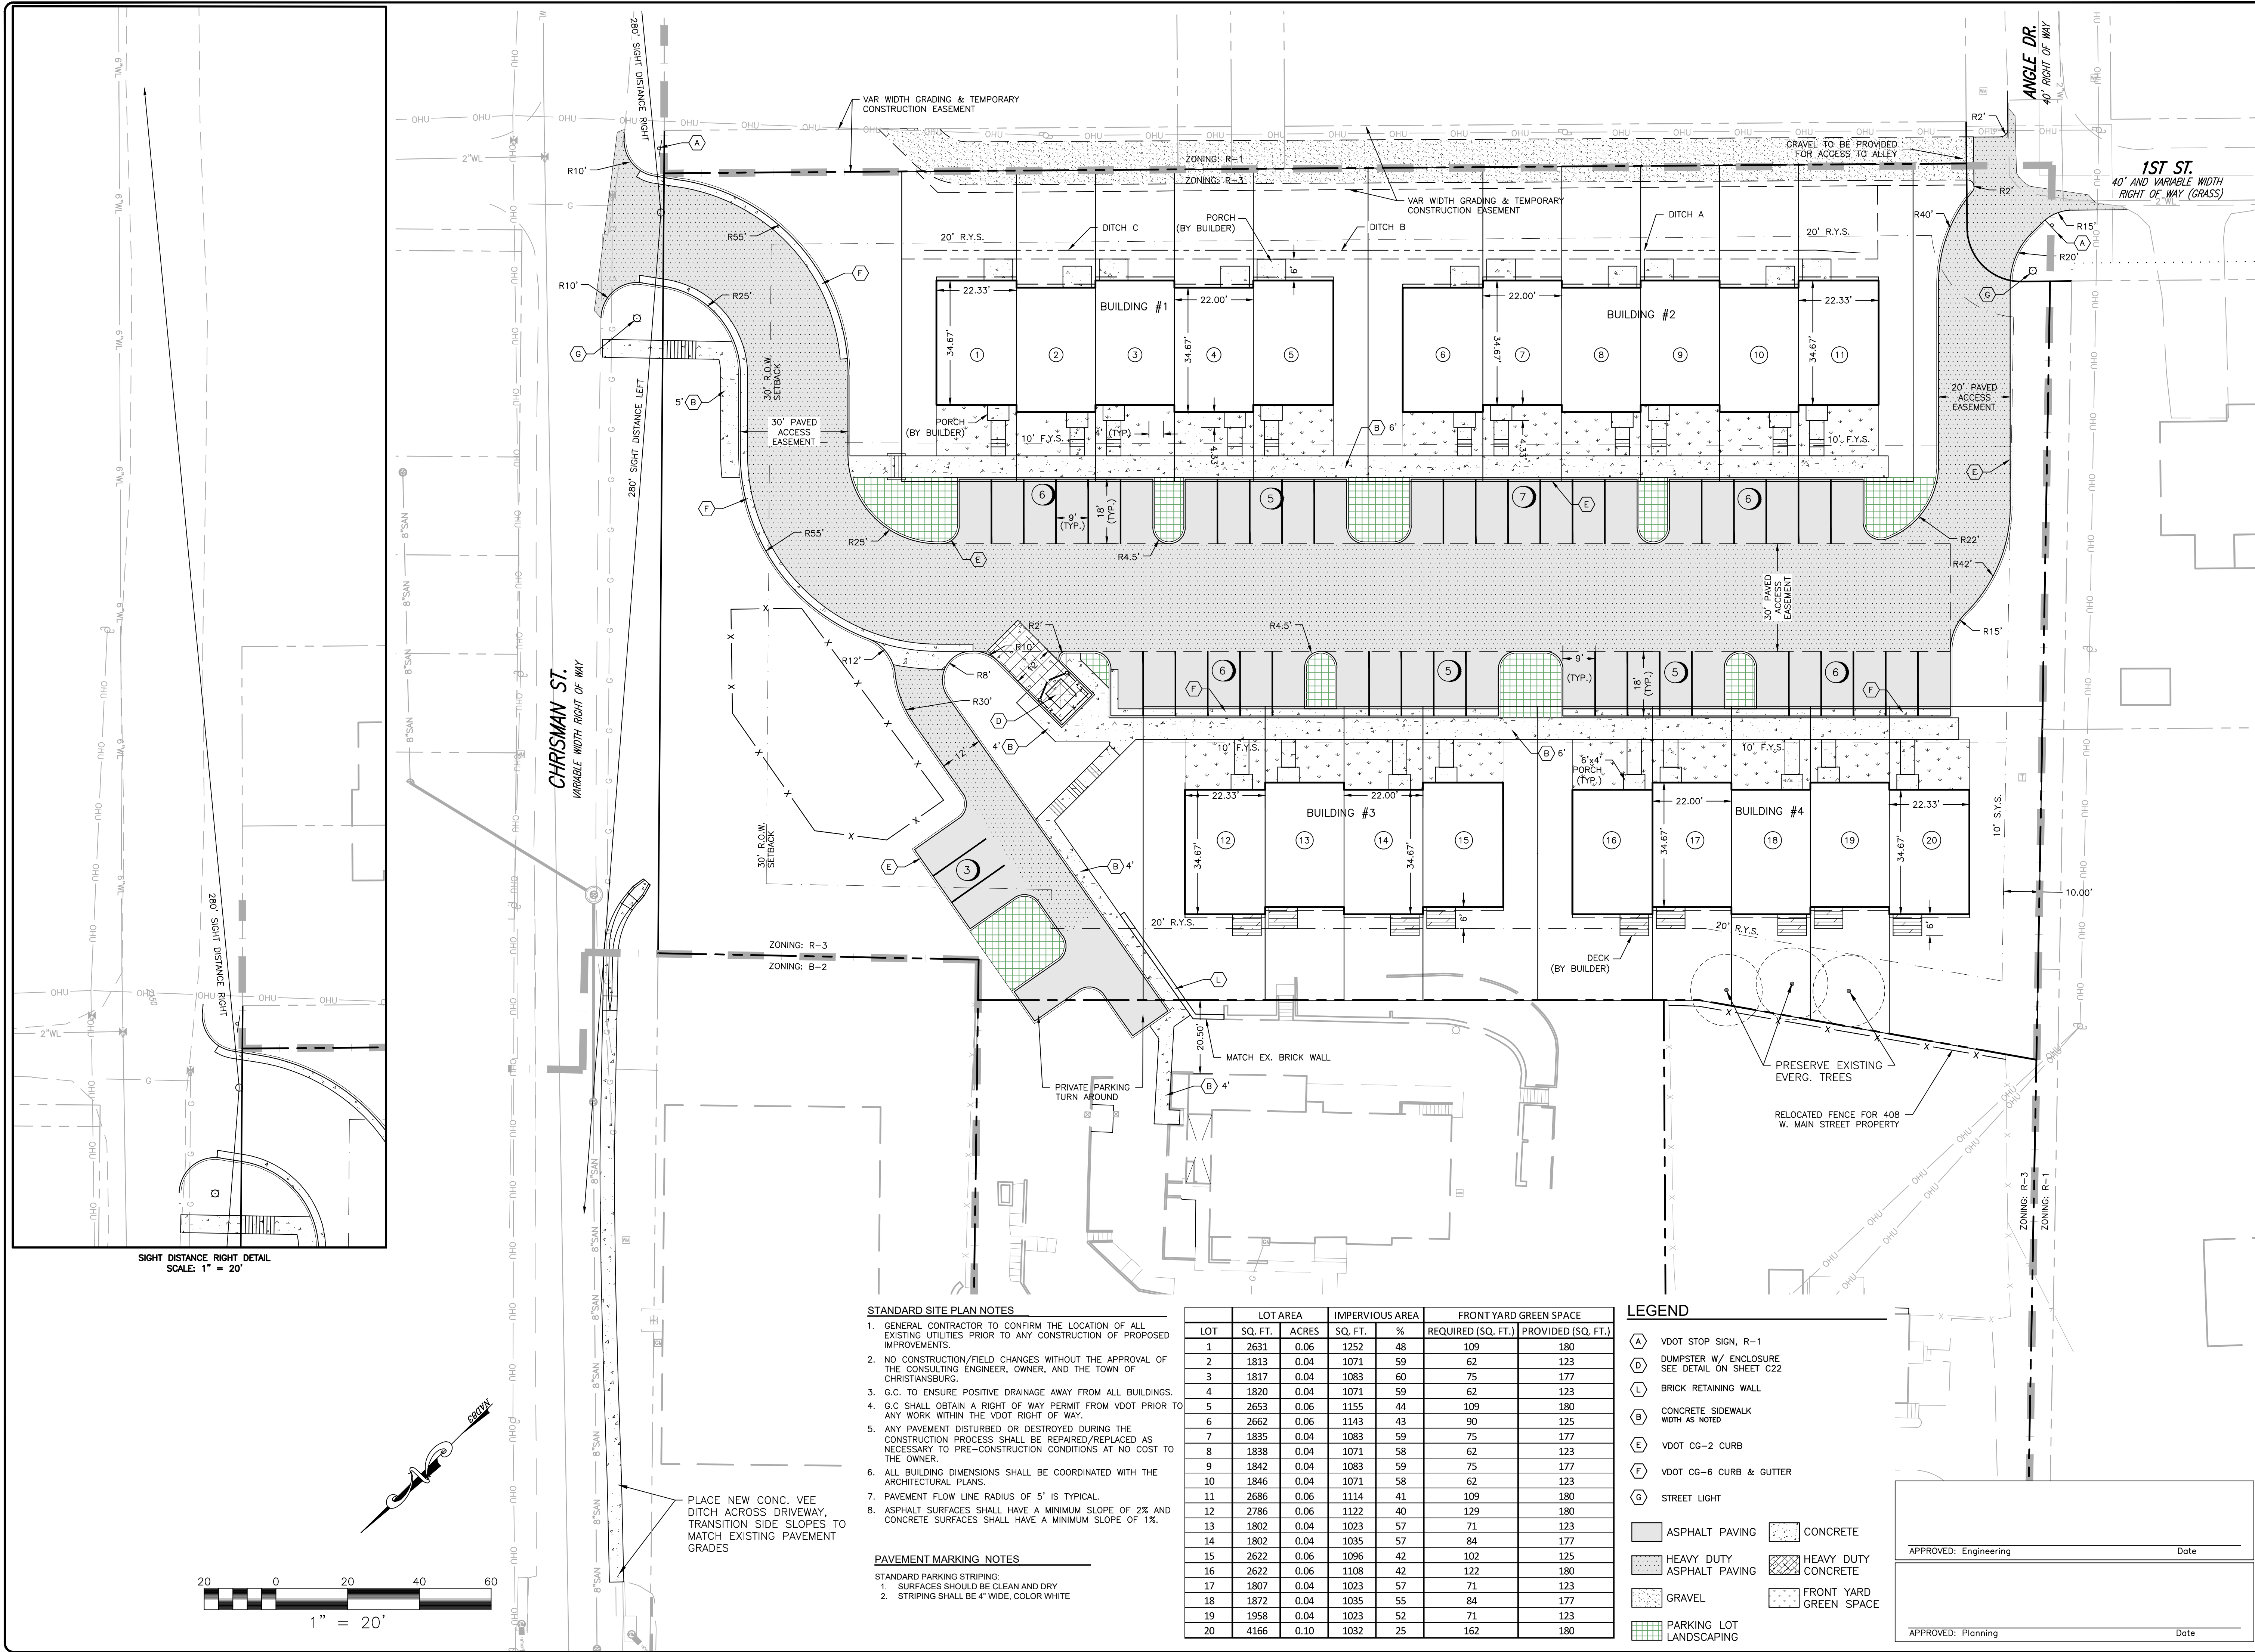

BALZER & ASSOCIATES
PLANNERS / ARCHITECTS
ENGINEERS / SURVEYORS

Roanoke / Richmond
New River Valley
Shenandoah Valley
www.balzer.cc
80 College Street
Suite H
Christiansburg, VA 24073
540.381.4290

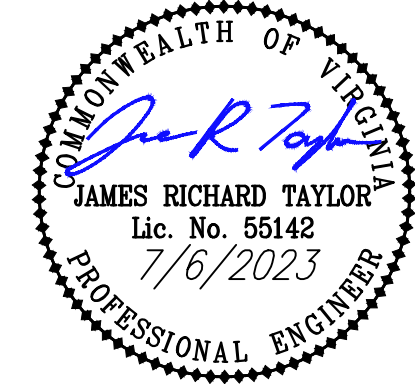

CHRISMAN & WEST MAIN STREET TOWNHOMES

LAYOUT PLAN

RIVER MAGISTERIAL DISTRICT
405 WEST MAIN STREET CHRISTIANBURG, VA 24073

DRAWN BY: MSL
DESIGNED BY: JRT/MSL
CHECKED BY: JRT
DATE: 7/6/2023
SCALE: 1" = 20'
REVISIONS:

C4
PROJECT NO. 24220107.000