

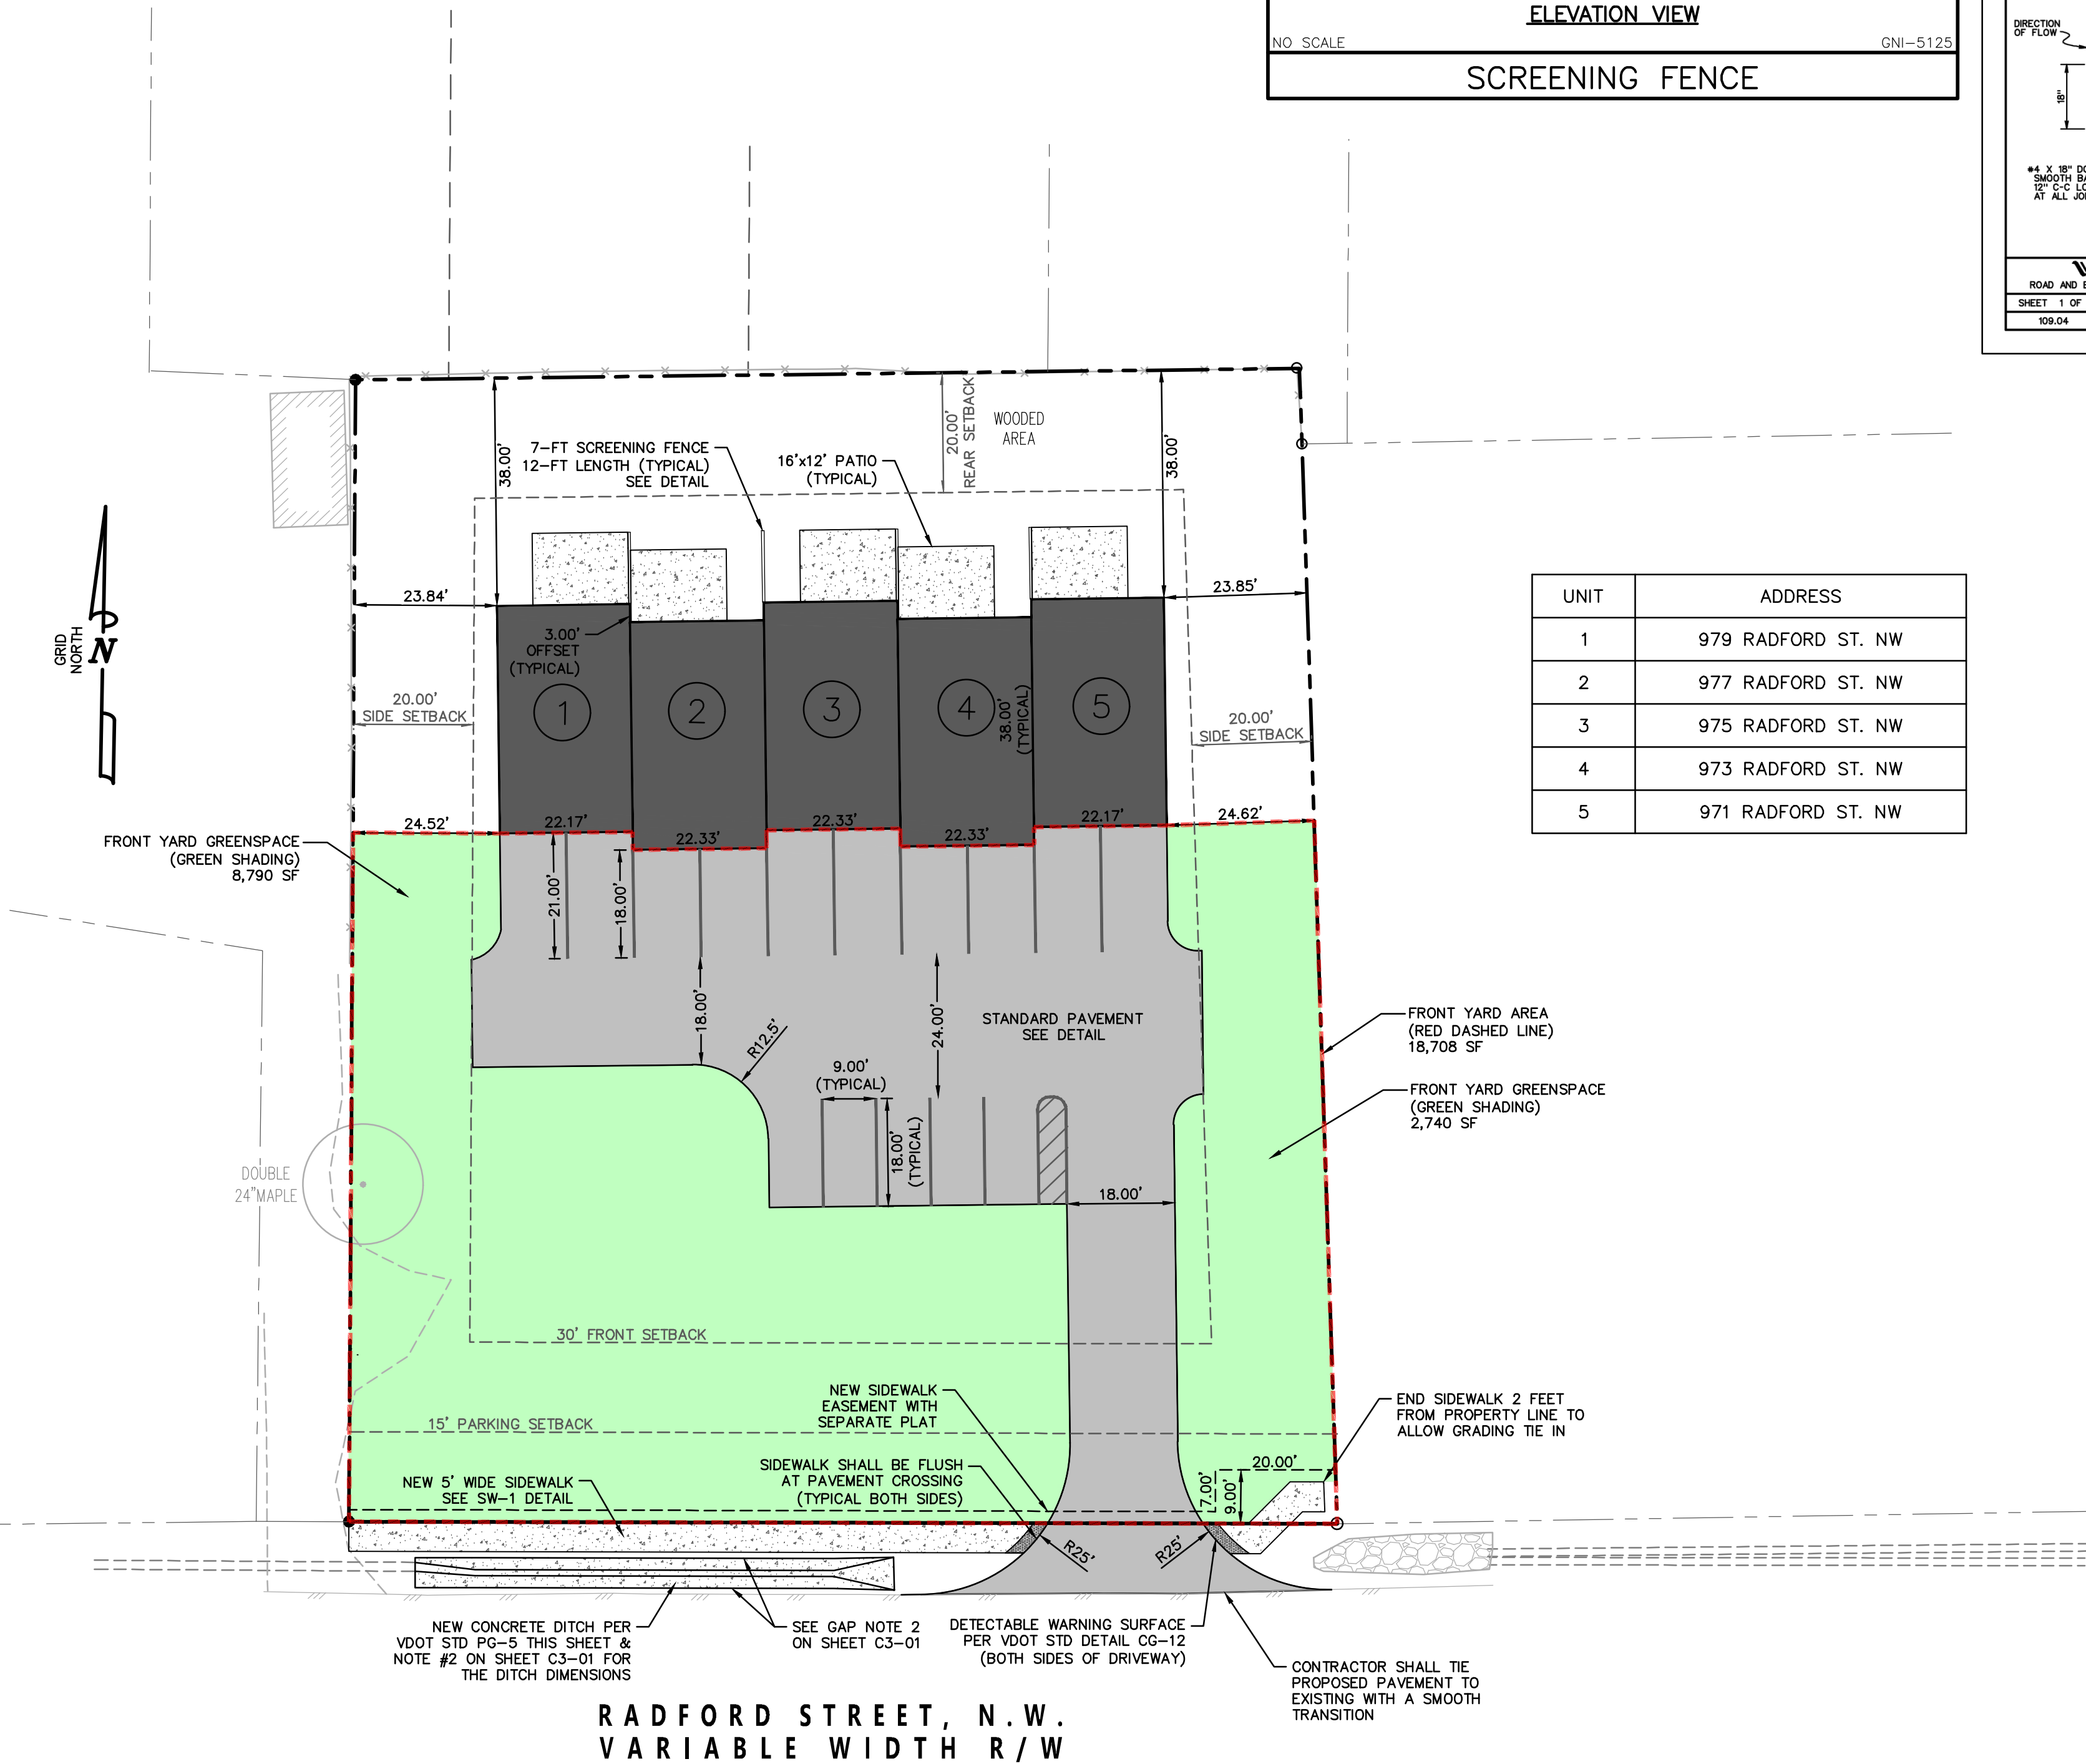
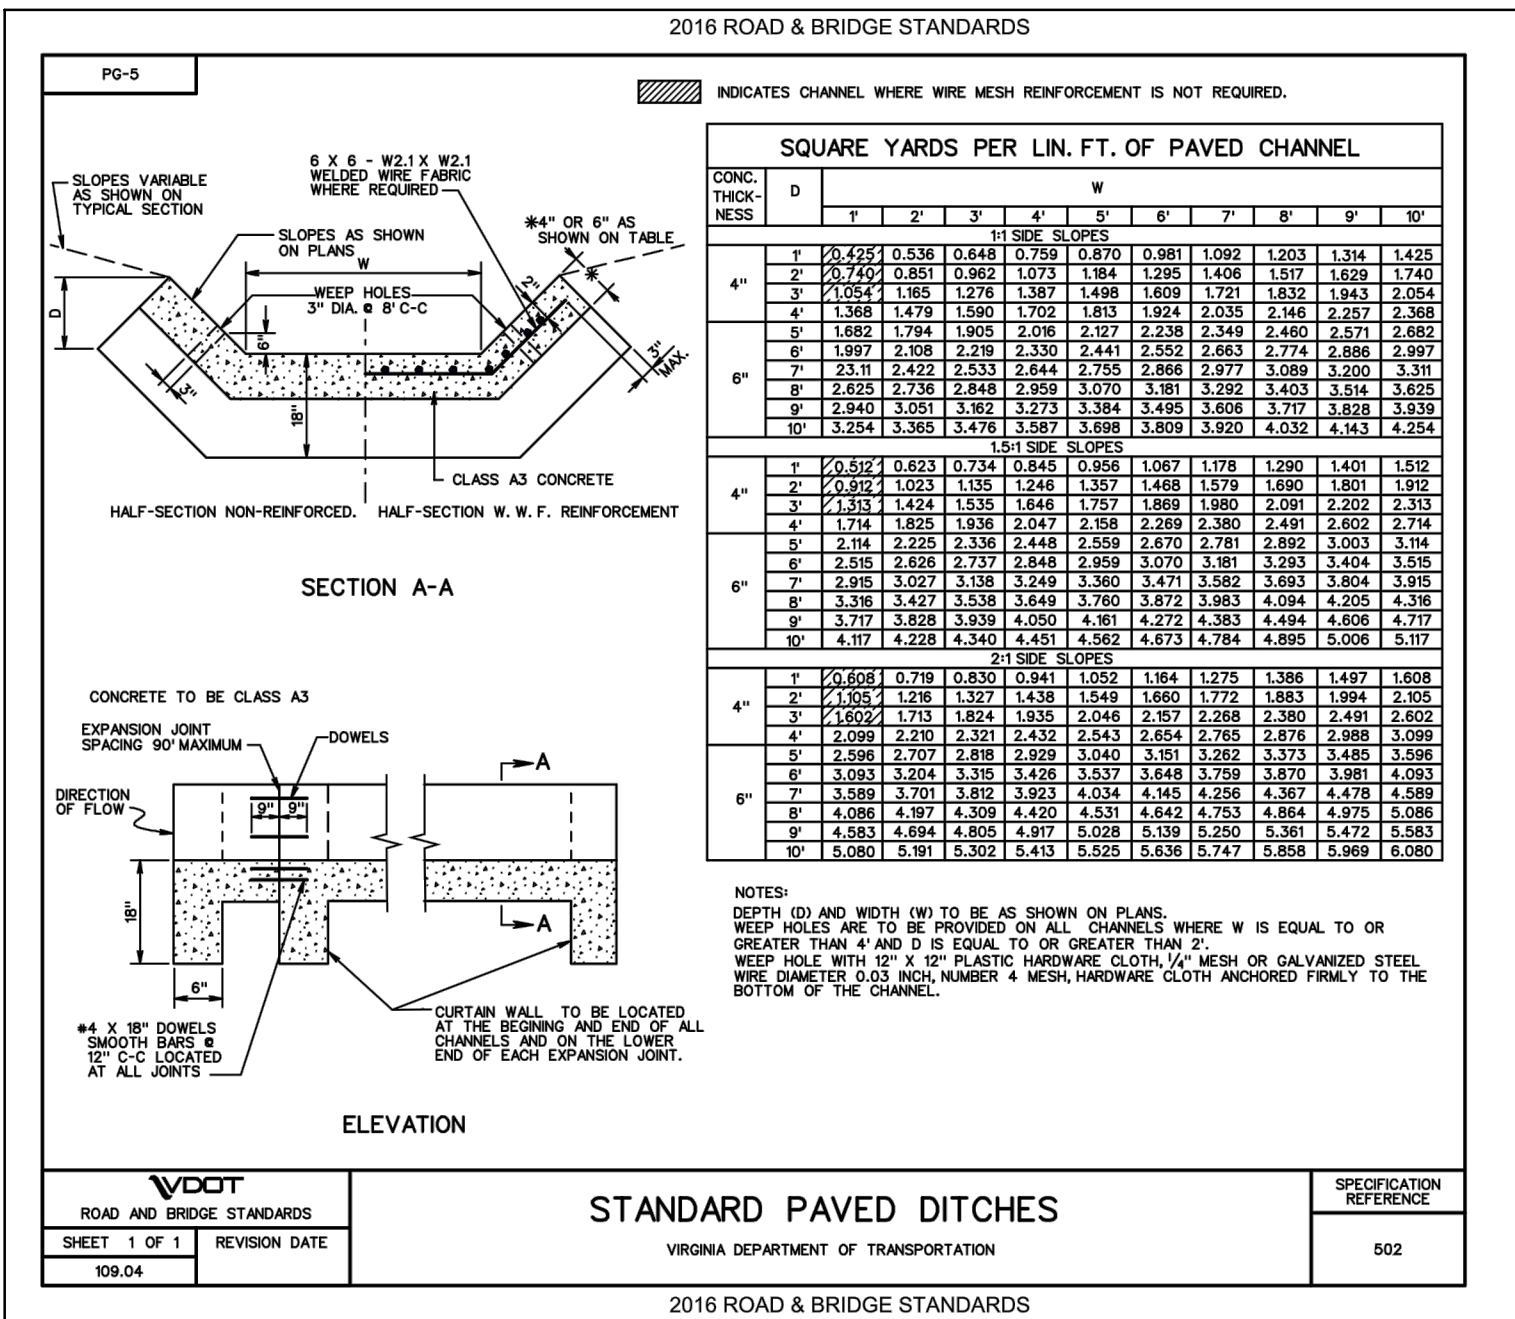
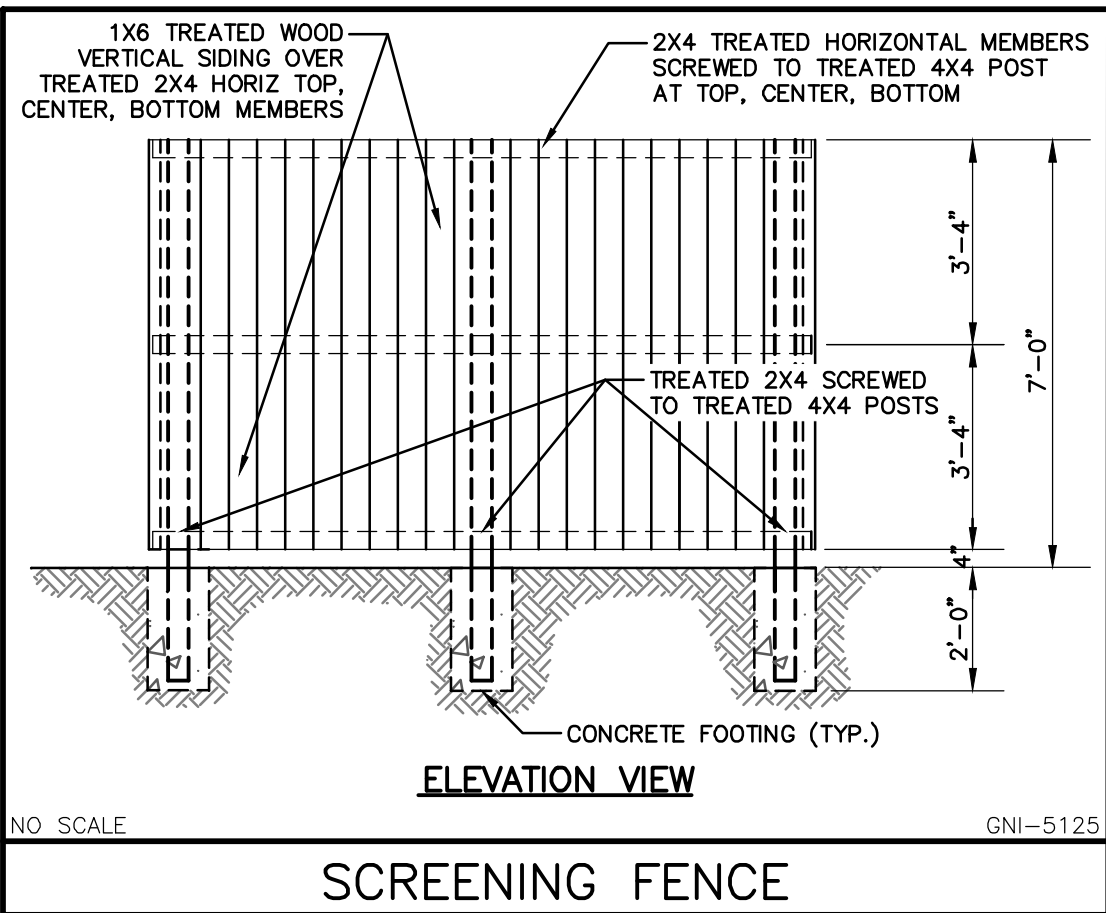


- NOTES:**
1. ALL RADII ARE 5 FEET UNLESS SHOWN OTHERWISE.
 2. SEE SHEET C1-01 FOR ADJACENT OWNERS AND PROPERTY DIMENSIONS.

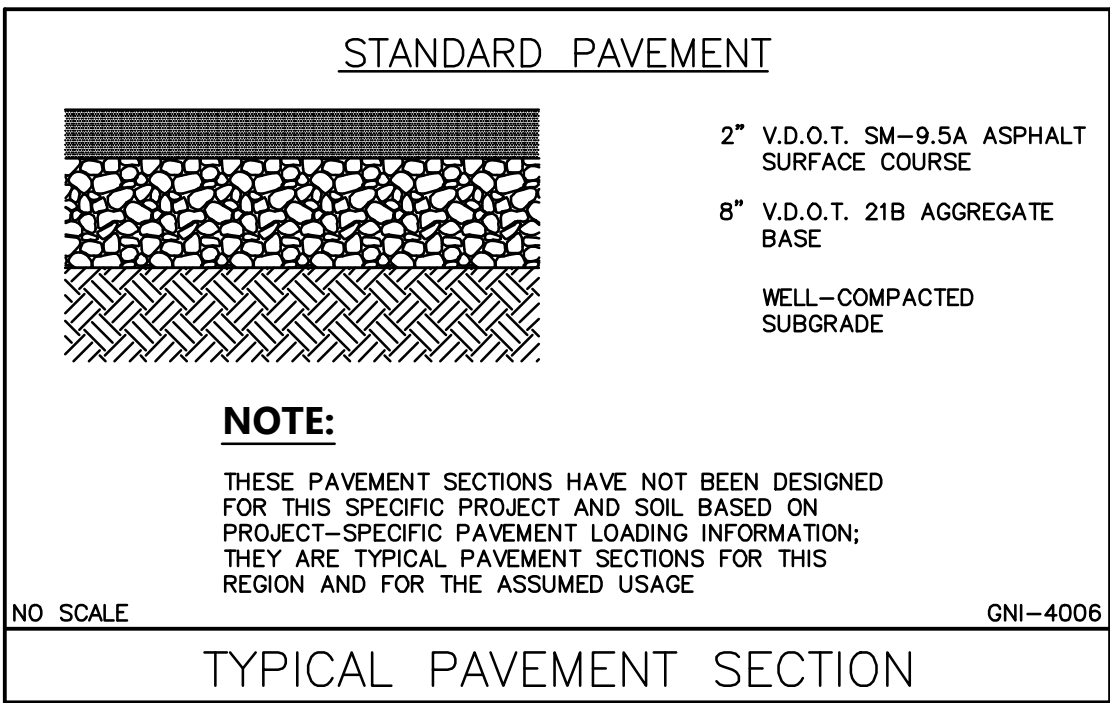

UNIT	ADDRESS
1	979 RADFORD ST. NW
2	977 RADFORD ST. NW
3	975 RADFORD ST. NW
4	973 RADFORD ST. NW
5	971 RADFORD ST. NW

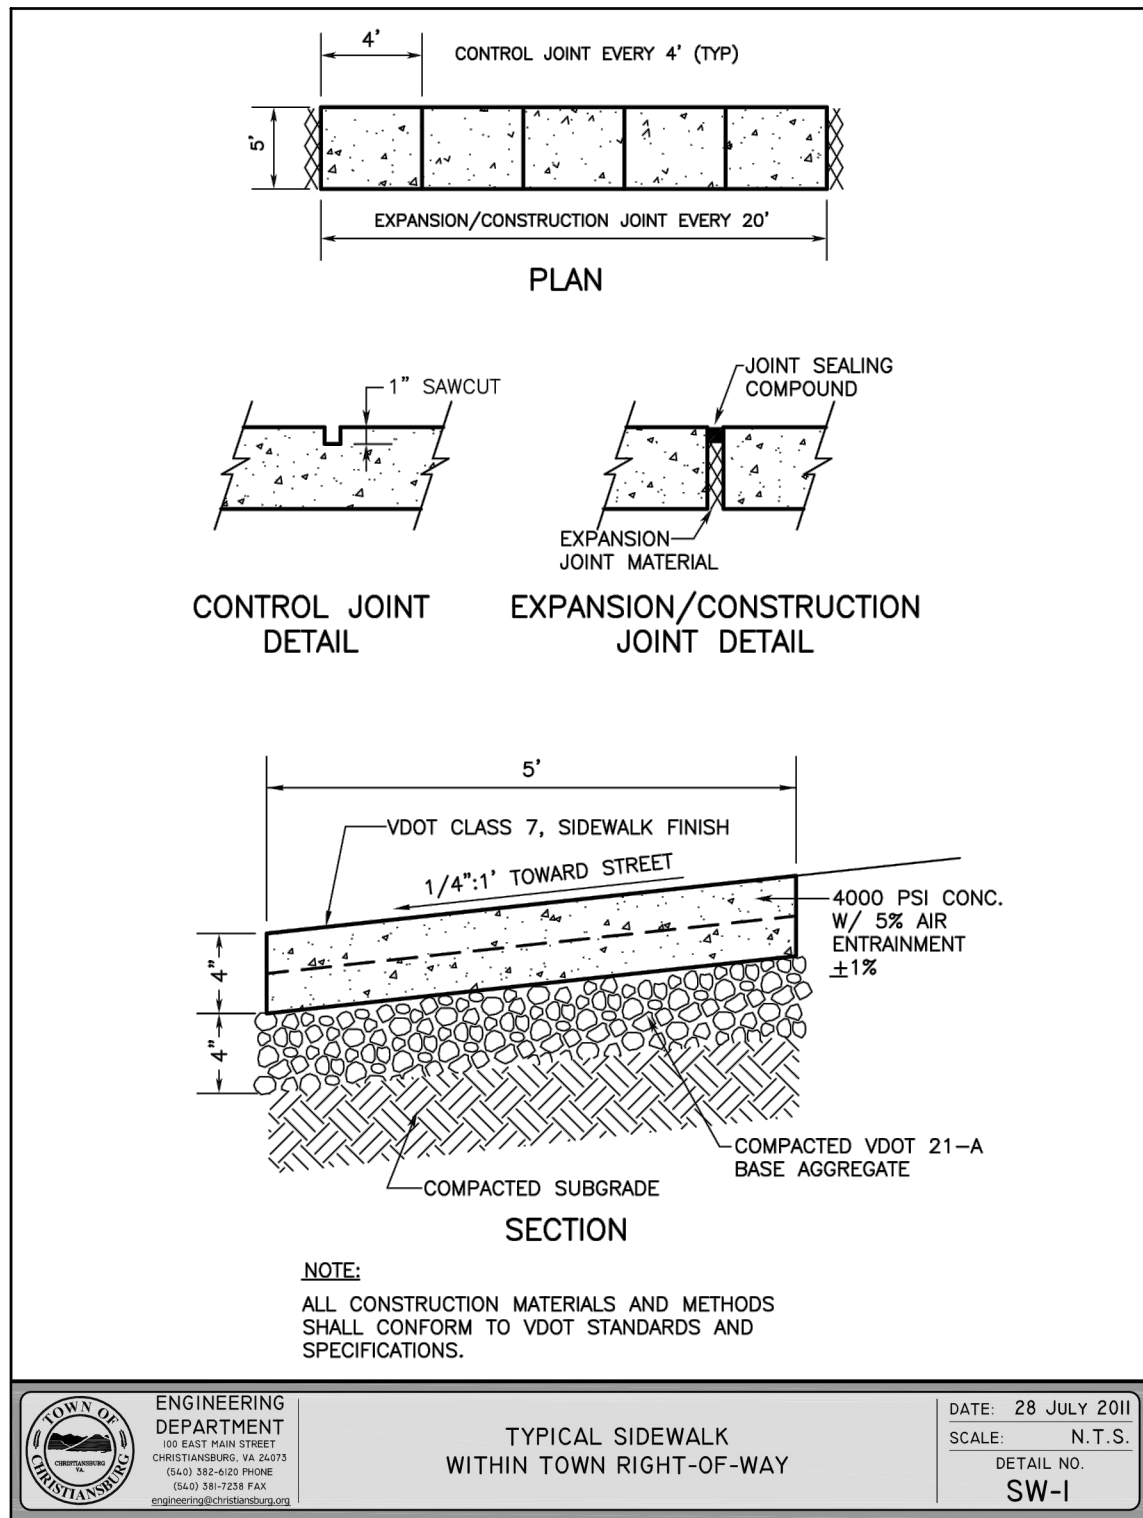

Michael Kelley 10/27/2023 2:51:56 PM
APPROVED: Engineering Date
Andrew Warren 10/27/2023 2:53:52 PM
APPROVED: Planning Date

FORESIGHT DESIGN SERVICES
ENGINEERING • LAND PLANNING • SURVEYING
1260 Radford Street
Christiansburg, Virginia 24073
Phone: (540) 381-6011
Fax: (540) 381-2773
Email: info@foresightdesignservices.com
Web: www.foresightdesignservices.com

The drawing, design, and digital files relating to this project are the property of Foresight Design Services. The reproduction, copying, or other use of this drawing without FDS's written consent is prohibited.

**975 RADFORD STREET
TOWNHOMES
975 RADFORD STREET, NW**

TOWN OF CHRISTIANSBURG, VIRGINIA

COMMONWEALTH OF VIRGINIA
JOHN T. NEEL
Lic. No. 035780
01/13/23
PROFESSIONAL ENGINEER

REVISIONS		
NO.	COMMENTS	DATE

PROJECT TEAM	
PMC	JOHN T. NEEL, PE
PM	BRYANT H. ALTIZER, PE
DESIGN	JLW
ISSUE DATE	
11/16/2022	
FDS JOB NO.	
3240	
SHEET TITLE	
SITE LAYOUT AND DIMENSION PLAN	
SHEET NUMBER	
C2-01	